



PROPOSED NEW AWNING TO THE UNDERSIDE OF THE TERRACOTTA ARCHITRAVE

PROPOSED PROTRUDING SIGN MOUNTED ON A POWDER COATED ALLUMINIUM BACKGROUND

VINYL SEASONAL STICKERS TO WINDOW

SHOPFRONT PAINTED IN PANTONE+ SOLID COATED 1805C COLOR

PROPOSED ELEVATION
SCALE 1:50 @ A2

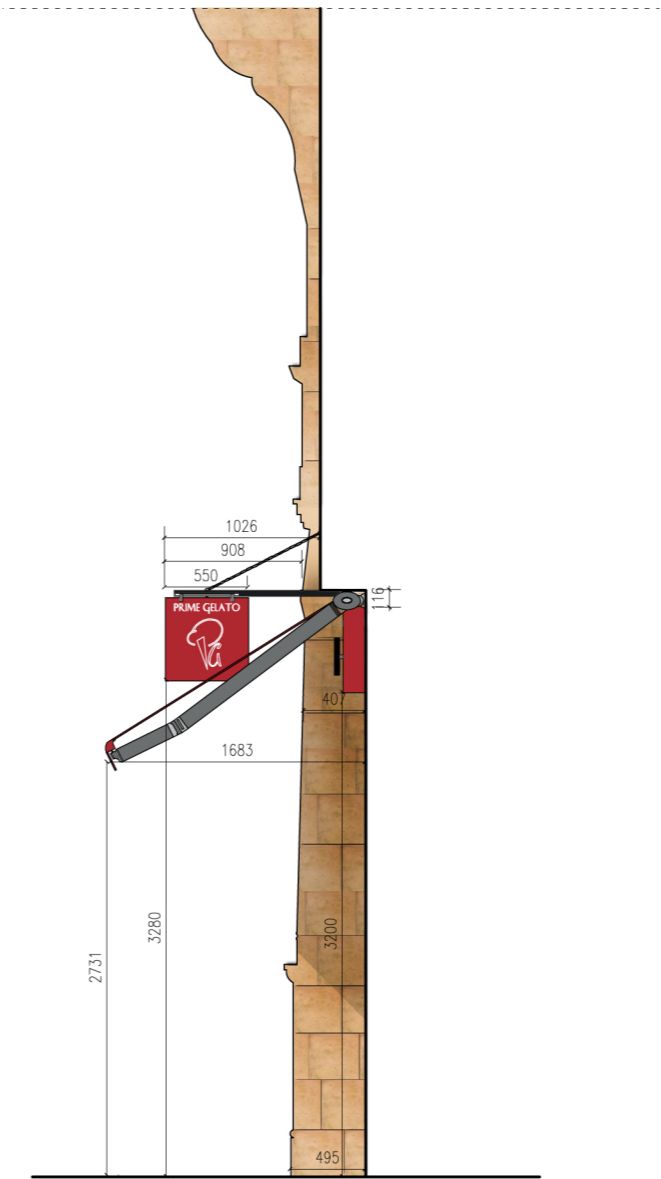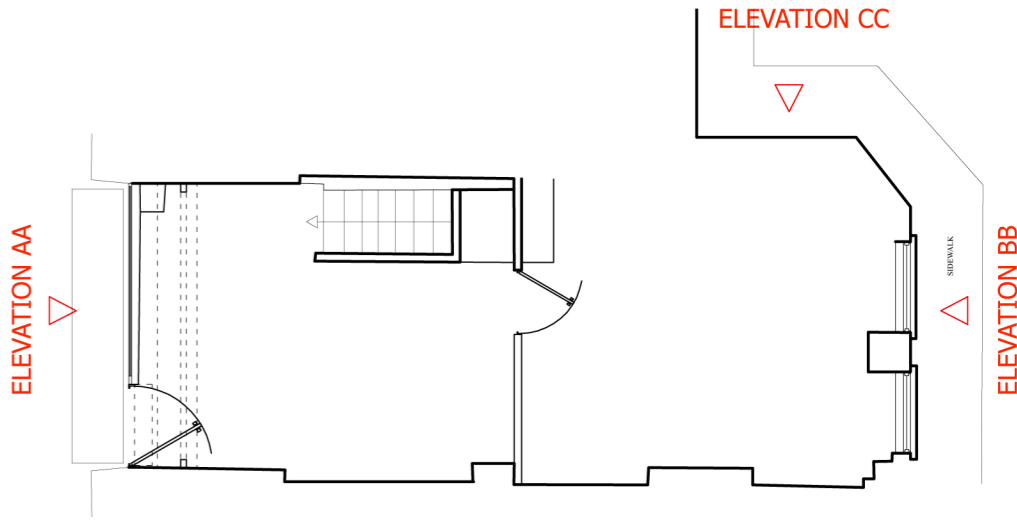

1. THIS DRAWING IS TO BE READ IN CONJUNCTION WITH ALL RELEVANT ARCHITECTS AND ENGINEERS DRAWINGS DETAILS AND SPECIFICATION.
2. SETTING OUT TO BE THE RESPONSIBILITY OF THE CONTRACTOR. ALL DIMENSIONS TO BE CHECKED ON SITE PRIOR TO COMMENCEMENT OF WORK AND ANY DISCREPANCIES TO BE NOTIFIED TO THE ARCHITECT.
3. ALL VARIATIONS IN ASSUMED STRUCTURE TO BE NOTIFIED TO THE ENGINEER.
4. ALL DIMENSIONS TO BE CHECKED ON SITE.
5. ALL DIMENSIONS TO BE CHECKED AND CONFIRMED ON SITE.
6. ALL DISCREPANCIES ARE TO BE REPORTED TO AND RESOLVED BY THE ARCHITECTS BEFORE WORKS ARE COMMENCED.
7. THIS DRAWING IS NOT TO BE SCALED.
8. ALL WORK AND MATERIALS TO BE IN ACCORDANCE WITH THE BUILDING REGULATION DEPARTMENT AND TO COMPLY WITH ALL RELEVANT CODES OF PRACTICE AND BRITISH STANDARD.

Stage	Phase
PROPOSED	PLANNING

Job Title
**216 Shaftesbury Avenue London
WC2H 8EG**

Architects
ADMERLIN DESIGN STUDIO

Drawing Title
SHAFTESBURY ELEVATION

Notes	
REV	A - PLANNING COMMENTS 28.04.2017

Scale	A2	Date	Drawn	Checked	Date
1:50		03-05-17		-	
Job No.	Drawing No.	Revision			
A D M 1 8 1 7	P 3 0 1	A -			

