


Rev	Date	Description
00	08/06/15	First issue planning application
P01	16/05/16	Planning update: General arrangement drawings updated to show minor amendments
P02	24/04/17	General arrangement drawings updated to reflect design development.

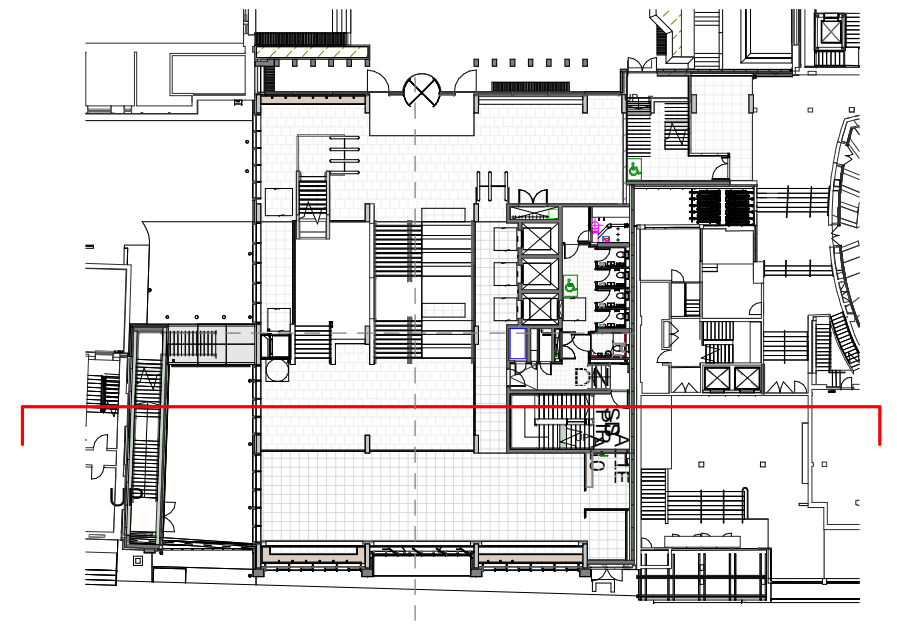

Nicholas Hare Architects 3 Barnsbury Square London N1 1JL		project UCL New Student Centre	
telephone +44 (0)20 7619 1670		for University College London	
fax +44 (0)20 7619 1671		date Section BB	
e-mail 689ucl@nicholashare.co.uk		(689)	
status	For Planning To be read in conjunction with all relevant information - do not scale	scale 1:100	size A1
		drawing number 031-689-NH-PL-201	rev. P02