


SECTION BB AS PROPOSED

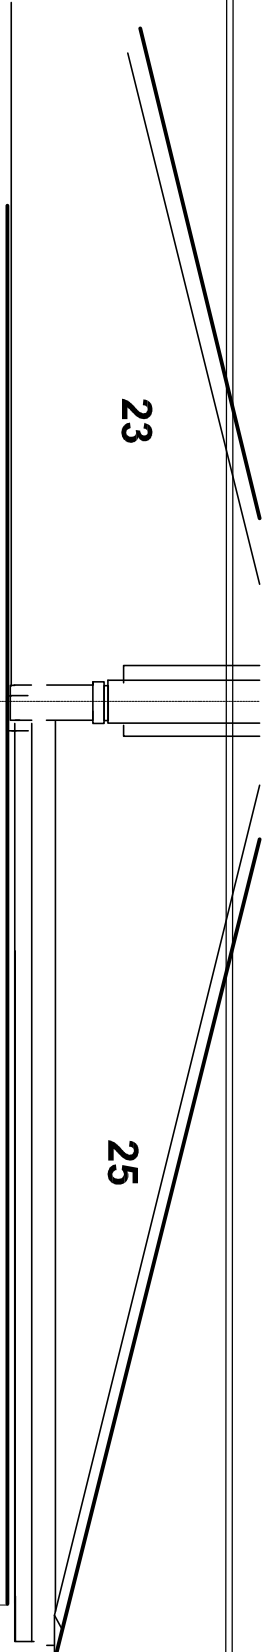

BALCONY

GREEN ROOF

KITCHEN
Ground Floor

BEDROOM 2


BEDROOM 4
Basement Floor

5800

New Brickwork in s/h
London stock bricks
to match existing

Precast copings

Grip Roof finish

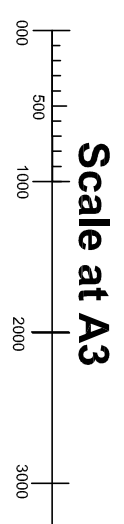

NEALE & NORDEN
CONSULTANTS
17 DARTMOUTH PARK AVENUE, LONDON, NW5, 1AL
(0207) 813 4223 e: norden@nealeandnorden.com

11th
SECTION BB
AS PROPOSED

REVISIONS		
NO.	DATE	DESCRIPTION
A	05.17	Owner Road Closed
B	05.17	Screen removed
C	05.17	Screen removed
D	05.17	Bitu Appl'd to Screen

Project
25A DARTMOUTH PK RD

Sheet Title	
Sheet Title	Date
D11D	11/01/2017
All dimensions to be worked on site	
Job no.	437/D1D
Scale	1:50 @ A3
Date	11/01/2017

Drawn: GP
CHK: