




0

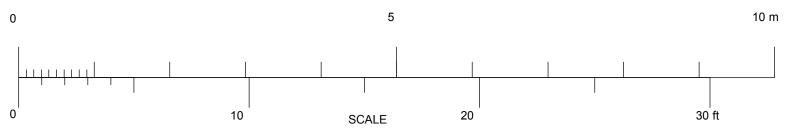

Project 3 Gre Title Propos Date March 201



		Notes
		THIS SURVEY HAS BEEN PREPARED WITH A SCALING ACCURACY FOR A ROT AT A SCALE OF 1/30
		ALL LEVELS ARE IN NETTERS RELATED TO AN O.S.B.M. LOCATED ON No. 16 CREEMAWAY CARENG value 94.6 2ml
		fs floor to sill height ur/s understelle height t/s topside height fbforestelle direction
		conc concrete rl roof light cup'd cupbard
		fp fireplace 
		© carpet (1.17) room height
27.04.17. Car lift added.		→ Tool slope radiator SJPI/MIM C ON CENTRE SURVEYS LTD. 2010 ACAD
		job No.3 GREENAWAY GARDENS HAMPSTEAD
	Charlton	LONDON NW3 7DJ
reenaway Gardens, NW3	Rrown	client CHARLTON BROWN ARCHITECTS
	Brown Architects	title dwg no.
		-
Number		scale date 2nd DECEMBER 2010
sed Section DD	1279 AP 21	ON CENTRE SURVEYS LTD.
		CON CENTRE JURVEYS LTD. LAND & BUILDING SURVEYORS GEODETIC ENCINERERS Satchwell Granary, New Street, Learnington Spa CV31 1HP
2015 Scale 1:50 @ A1 This drawing is copyright 1:100 @ A3	B Revisions	TEL: 01926 336239 FAX: 01926 316606 E-MAIL: info@oncentre.co.uk
		A member of The Survey Association