


Plan

Ramen Restaurant
50 Covers

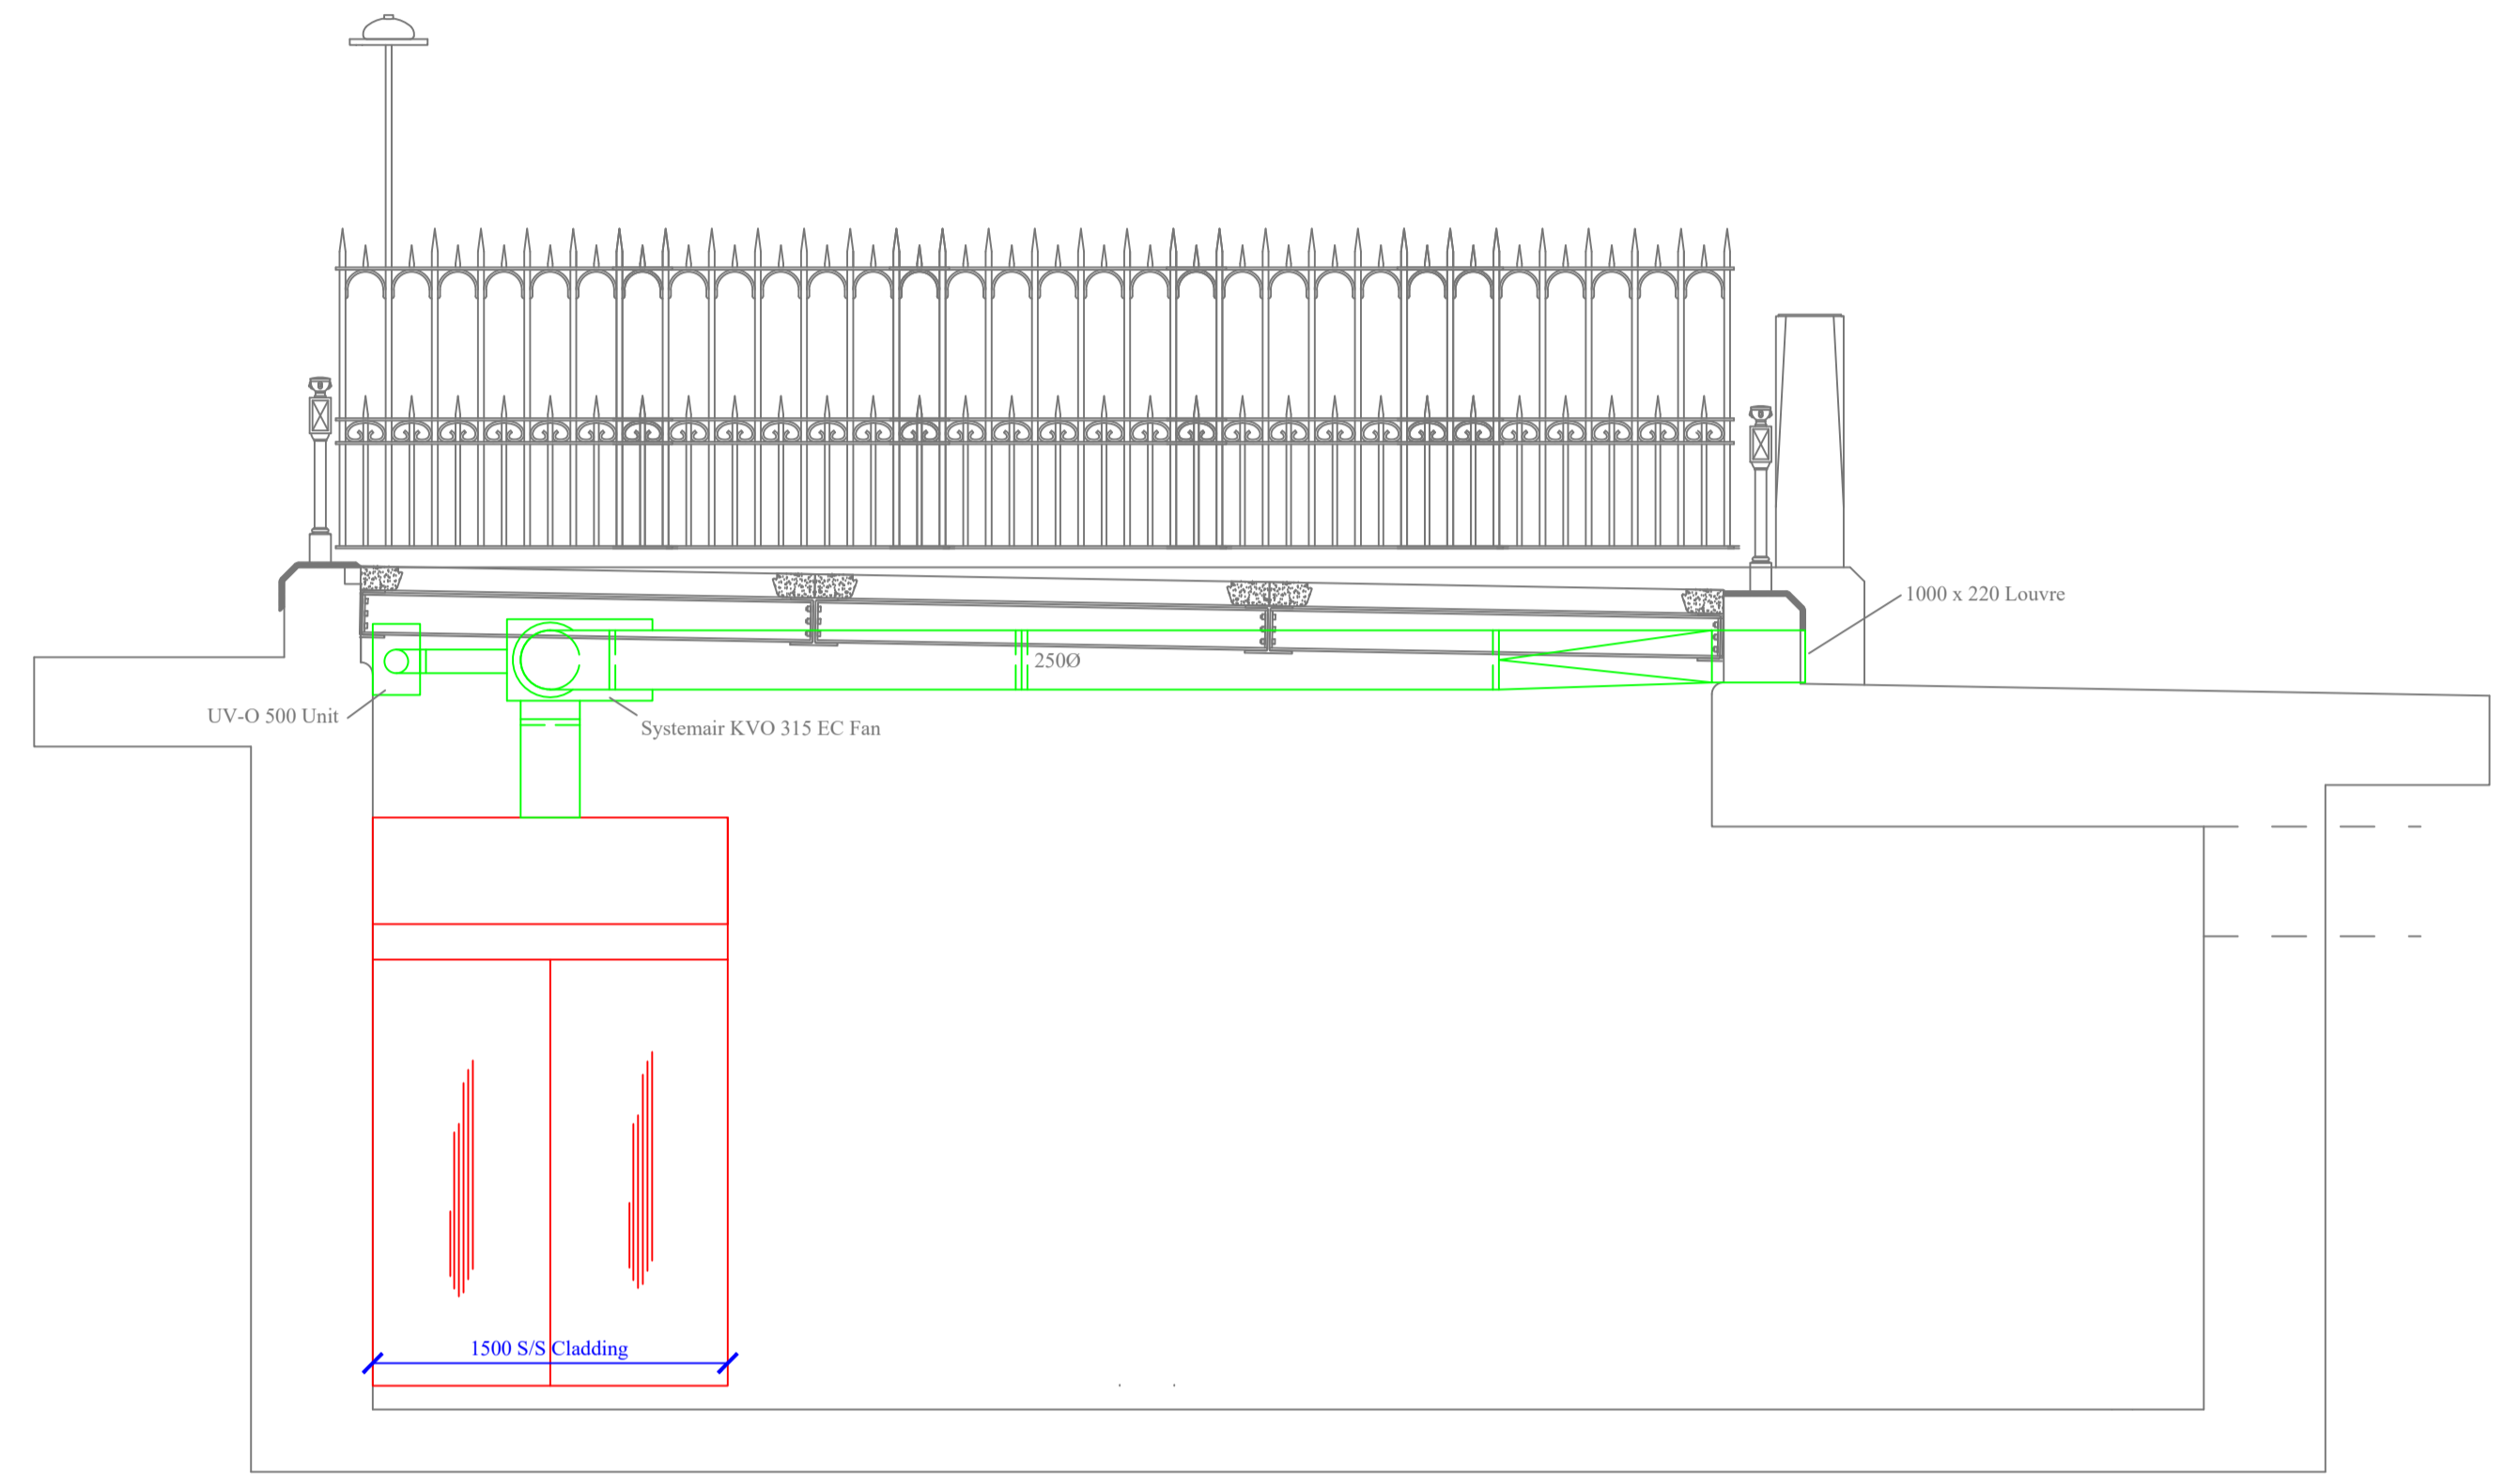

Section AA

-	Original	26.04.17
Rev	Description	Date
FOR PLANNING		
Technical Information		
Interlock Control Panel Required	N/A	
Extract Fan Duty - m ³ /sec @ 140Pa	0.35	
Extract Fan Electrical Loading at 240V Full Load / Starting Current	N/A	
Supply Air Fan Duty - m ³ /sec @ 40Pa	N/A	
Supply Air Fan Electrical Loading at 240V Full Load / Starting Current	N/A	
Canopy Weight - Approximate	75kg	
Condense Hood Weight - Approximate	N/A	



Client Name & Project Title:
Dexter Designs
Guidford Place Toilets

Drawing Title:
Canopy and Ducting Details

Designed By: TG	Drawn By: TG	Scale: 1:30@A1
Drawing Number: 16841	Rev: Original	