




STUDIO GLYN
 5 Glenloch Road
 London
 NW3 4BX

Tel. 020 7483 3551
 Mob. 07979690074
 e. jo@studioglyn.co.uk

1. Do not scale off this drawing, use figured dimensions only. All dimensions and levels to be checked on site. Contractor and/or subcontractor or supplier is obliged to promptly report all errors, discrepancies and omissions to Studio Glyn
2. Issued only for purpose indicated
3. The drawing is to be read in conjunction with consultants drawings and specifications before proceeding with works. All consultants informed to be referred to, to ensure compliance with local and statutory building regulations and British/EU standards
4. This drawing is copyright and sole property of Studio Glyn and may not be copied, altered or reproduced in any way or passed to a third party without our written consent
5. The main contractor should be conversant with the statutory obligations under the CDM regulations
6. The dimensions shown on this drawing have been based on the measurements provided by an independent survey company
7. Samples to be provided by main contractor for Studio Glyn approval
8. Studio Glyn to approve all drawings and rods prior to construction

Specification Notes

REV	Date	Description
/	15.03.17	Issued for Planning
A	22.03.17	Issued for Planning. Notes Ammended

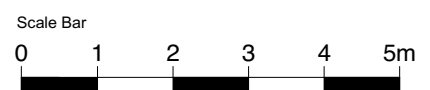


By
 JG
 JG

DATE	02/05/2016
DRAWN BY	JG
CHECKED BY	JG
APPROVED BY	JG
STATUS	Planning
CAD FILE NAME	NA

ADDRESS	Mr & Mrs. OSTRO 6 ELSWORTHY TERRACE LONDON, NW3 3DR	
TITLE	PROPOSED SECTION	
DRAWING NUMBER	DWG-BLDG-027	REV A
SCALE	1:100 @ A3	SHEET 1 OF 1

CONTINUED ON DWG-050A

CONTINUED ON DWG-050A

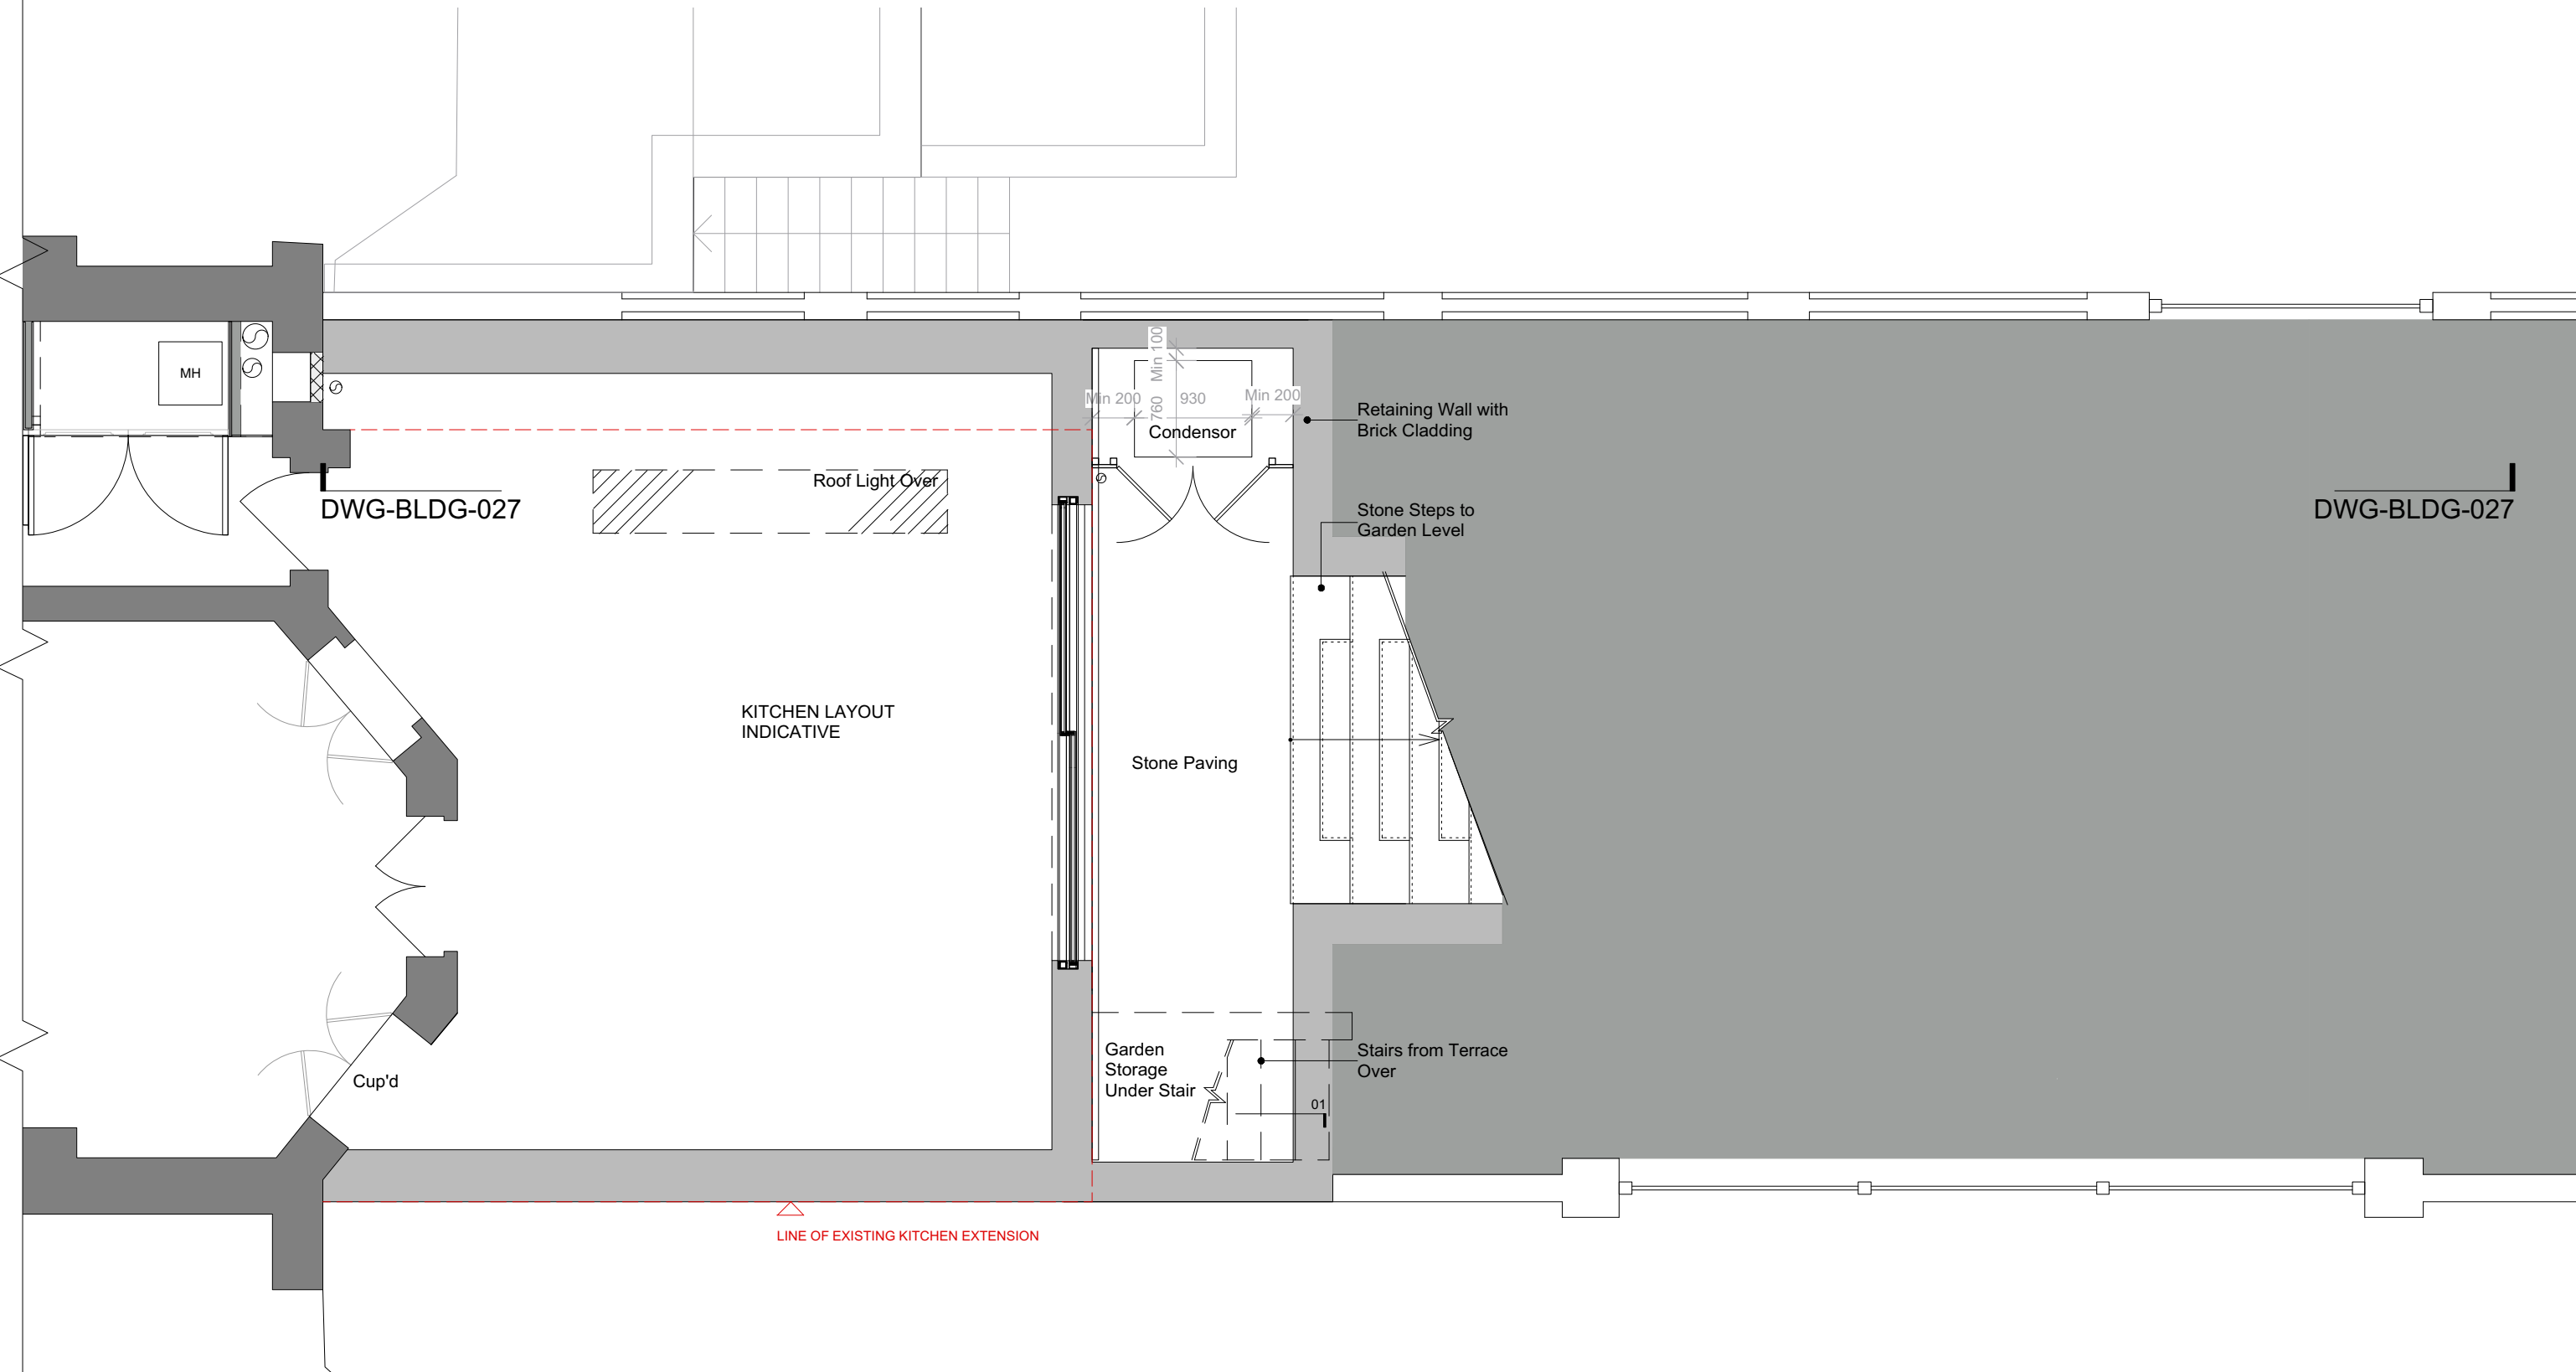

STUDIO GLYN
 5 Glenloch Road
 London
 NW3 4BX

Tel. 020 7483 3551
 Mob. 07979690074
 e. jo@studioglyn.co.uk

1. Do not scale off this drawing, use figured dimensions only. All dimensions and levels to be checked on site. Contractor and/or subcontractor/or supplier is obliged to promptly report all errors, discrepancies and omissions to Studio Glyn
2. Issued only for purpose indicated
3. The drawing is to be read in conjunction with consultants drawings and specifications before proceeding with works. All consultants informed to be referred to, to ensure compliance with local and statutory building regulations and British/EU standards
4. This drawing is copyright and sole property of Studio Glyn and may not be copied, altered or reproduced in any way or passed to a third party without our written consent
5. The main contractor should be conversant with the statutory obligations under the CDM regulations
6. The dimensions shown on this drawing have been based on the measurements provided by an independent survey company
7. Samples to be provided by main contractor for Studio Glyn approval
8. Studio Glyn to approve all drawings and rods prior to construction

Specification Notes

REV	Date	Description
A	11.01.17	Issued for Planning
B	22.03.17	Issued for Planning

By
JG
JG

DATE
02/05/2016

DRAWN BY
JG

CHECKED BY
JG

APPROVED BY
JG

STATUS
Planning

CAD FILE NAME
NA

ADDRESS

Mr & Mrs. OSTRO
 6 ELSWORTHY TERRACE
 LONDON, NW3 3DR

TITLE

PROPOSED PLAN, LOWER GROUND FLOOR

DRAWING NUMBER


DWG-BLDG-021B

REV

B


SCALE 1:50 @ A3

SHEET 2 OF 2

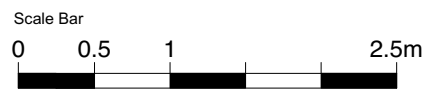

CONTINUED ON DWG-050A

CONTINUED ON DWG-050A

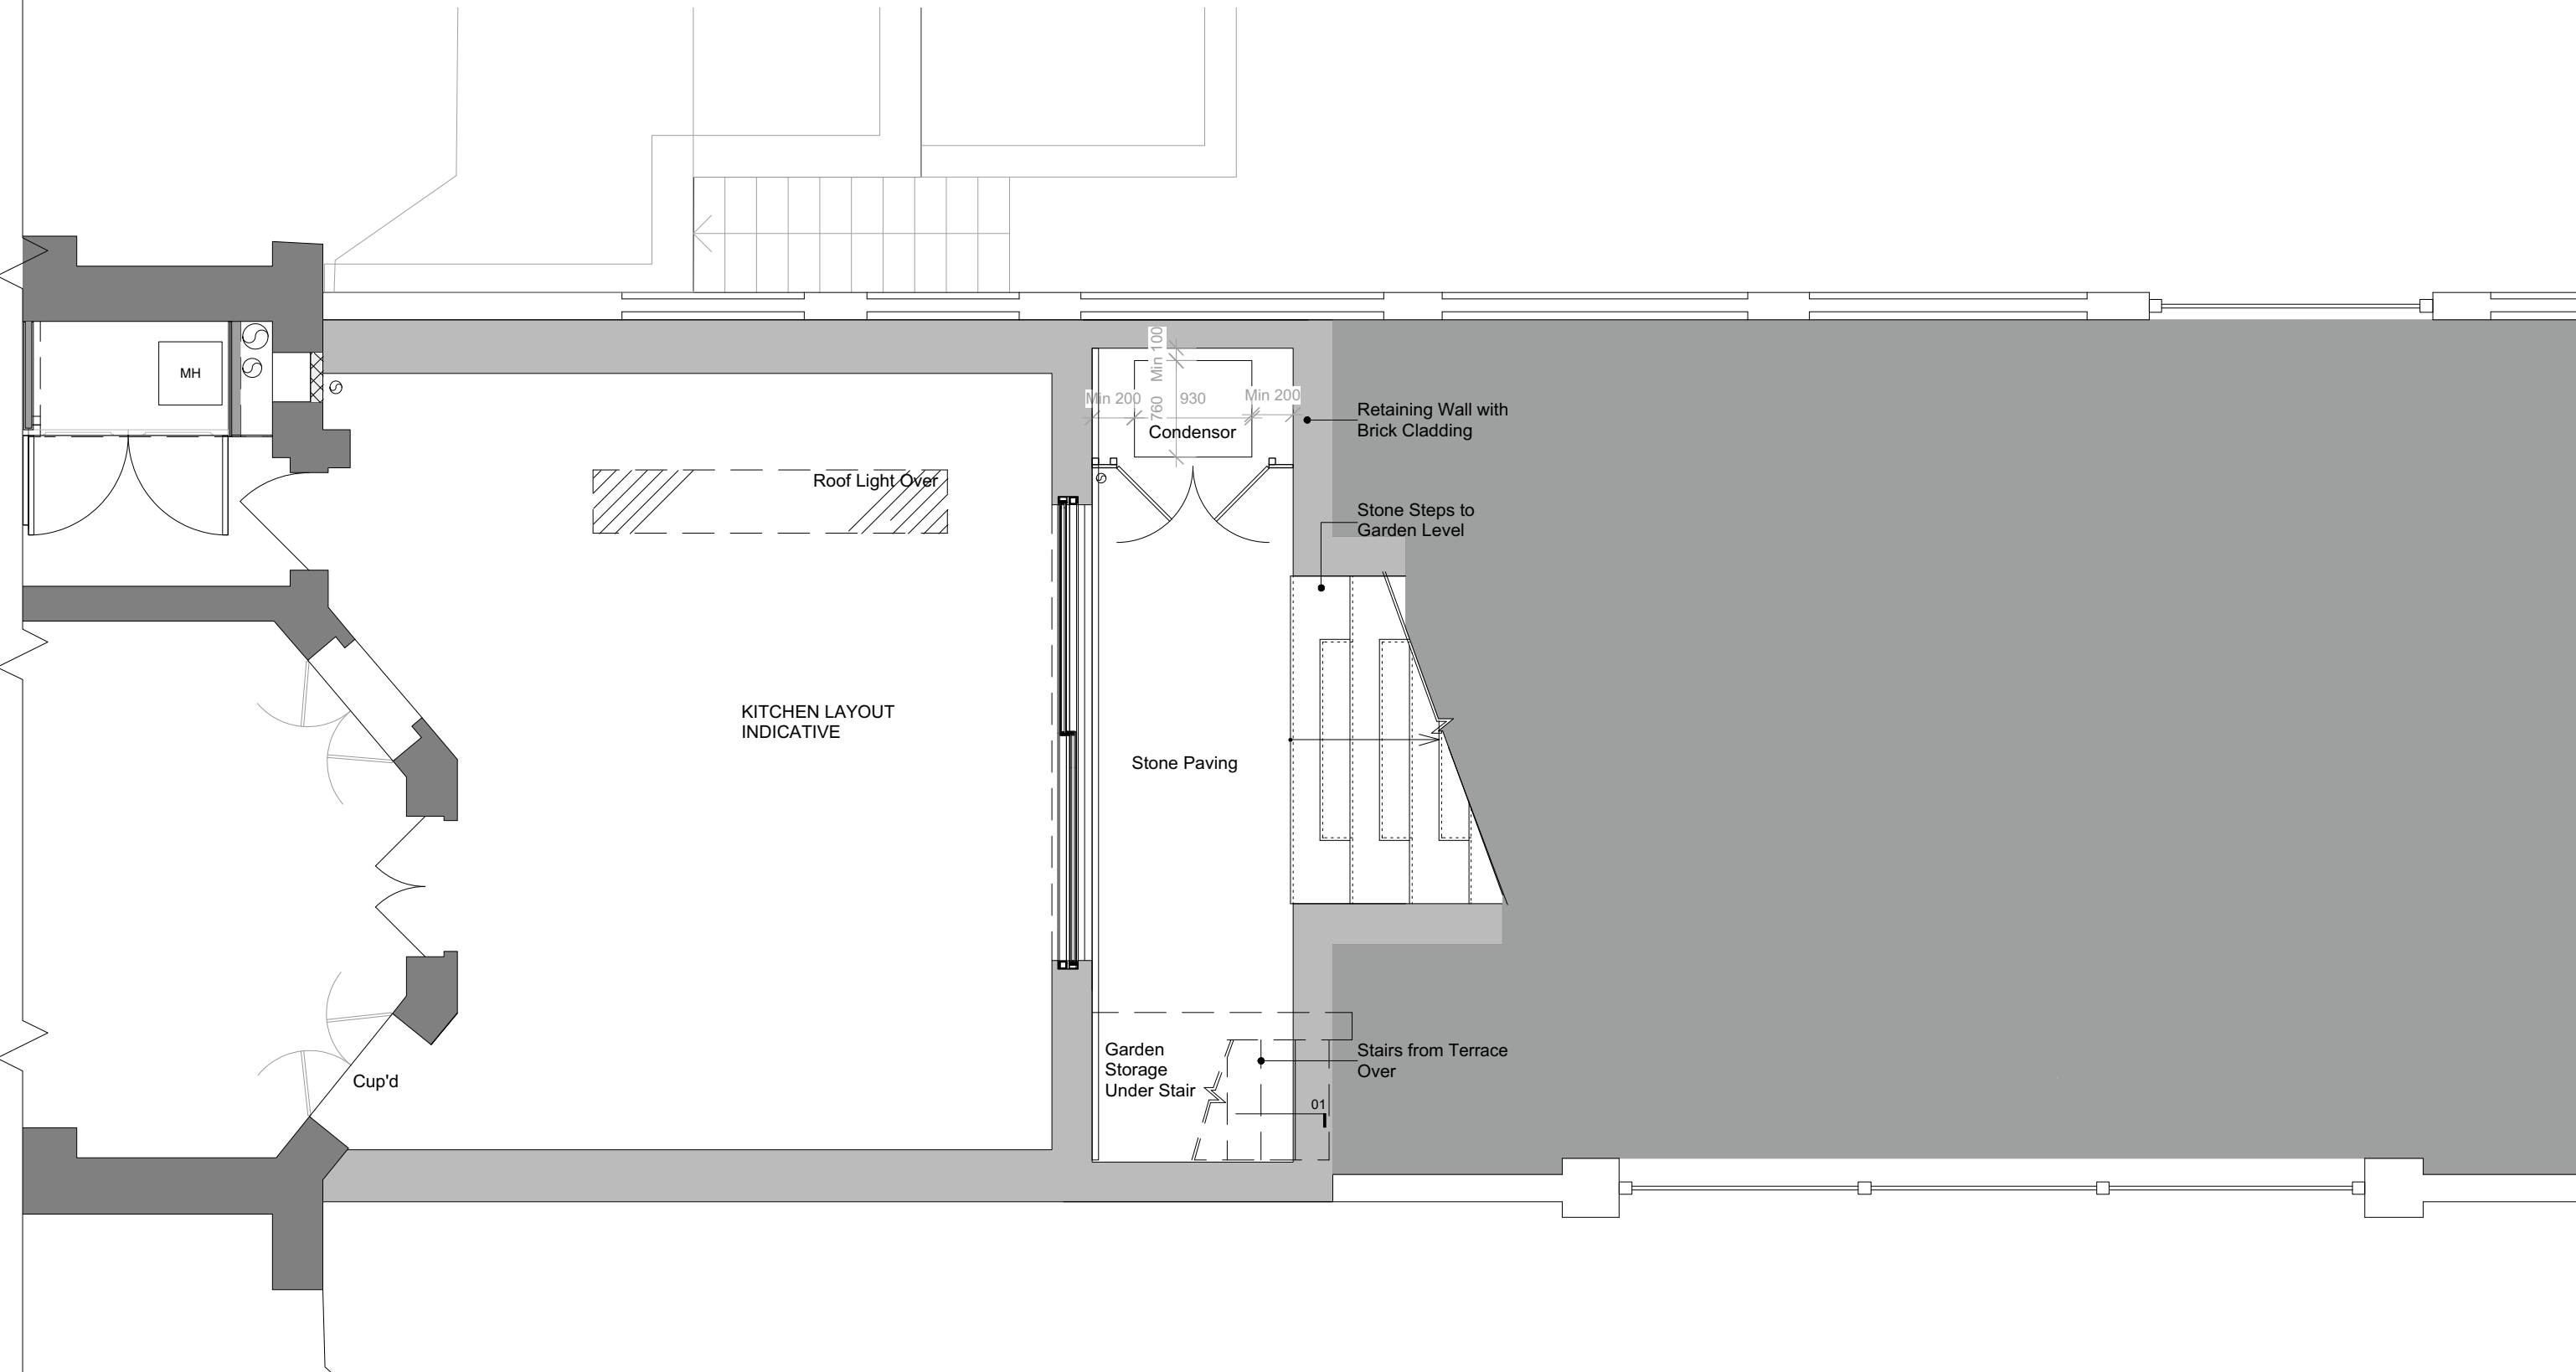

STUDIO GLYN

5 Glenloch Road
London
NW3 4BX

Tel. 020 7483 3551
Mob. 07979690074
e. jo@studioglyn.co.uk

1. Do not scale off this drawing, use figured dimensions only. All dimensions and levels to be checked on site. Contractor and/or subcontractor or supplier is obliged to promptly report all errors, discrepancies and omissions to Studio Glyn
2. Issued only for purpose indicated
3. The drawing is to be read in conjunction with consultants drawings and specifications before proceeding with works. All consultants informed to be referred to, to ensure compliance with local and statutory building regulations and British/EU standards
4. This drawing is copyright and sole property of Studio Glyn and may not be copied, altered or reproduced in any way or passed to a third party without our written consent
5. The main contractor should be conversant with the statutory obligations under the CDM regulations
6. The dimensions shown on this drawing have been based on the measurements provided by an independent survey company
7. Samples to be provided by main contractor for Studio Glyn approval
8. Studio Glyn to approve all drawings and rods prior to construction

Specification Notes

REV	Date	Description
A	11.01.17	Issued for Planning
B	22.03.17	Issued for Planning

By
JG
JG

DATE
02/05/2016

DRAWN BY
JG

CHECKED BY
JG

APPROVED BY
JG

STATUS
Planning

CAD FILE NAME
NA

ADDRESS

Mr & Mrs. OSTRO
6 ELSWORTHY TERRACE
LONDON, NW3 3DR

TITLE

PROPOSED PLAN, LOWER GROUND FLOOR

DRAWING NUMBER


DWG-BLDG-021B

REV


B

SCALE 1:50 @ A3

SHEET 2 OF 2

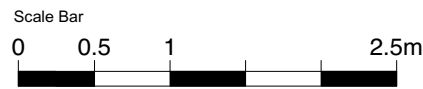

DWG-BLDG-027

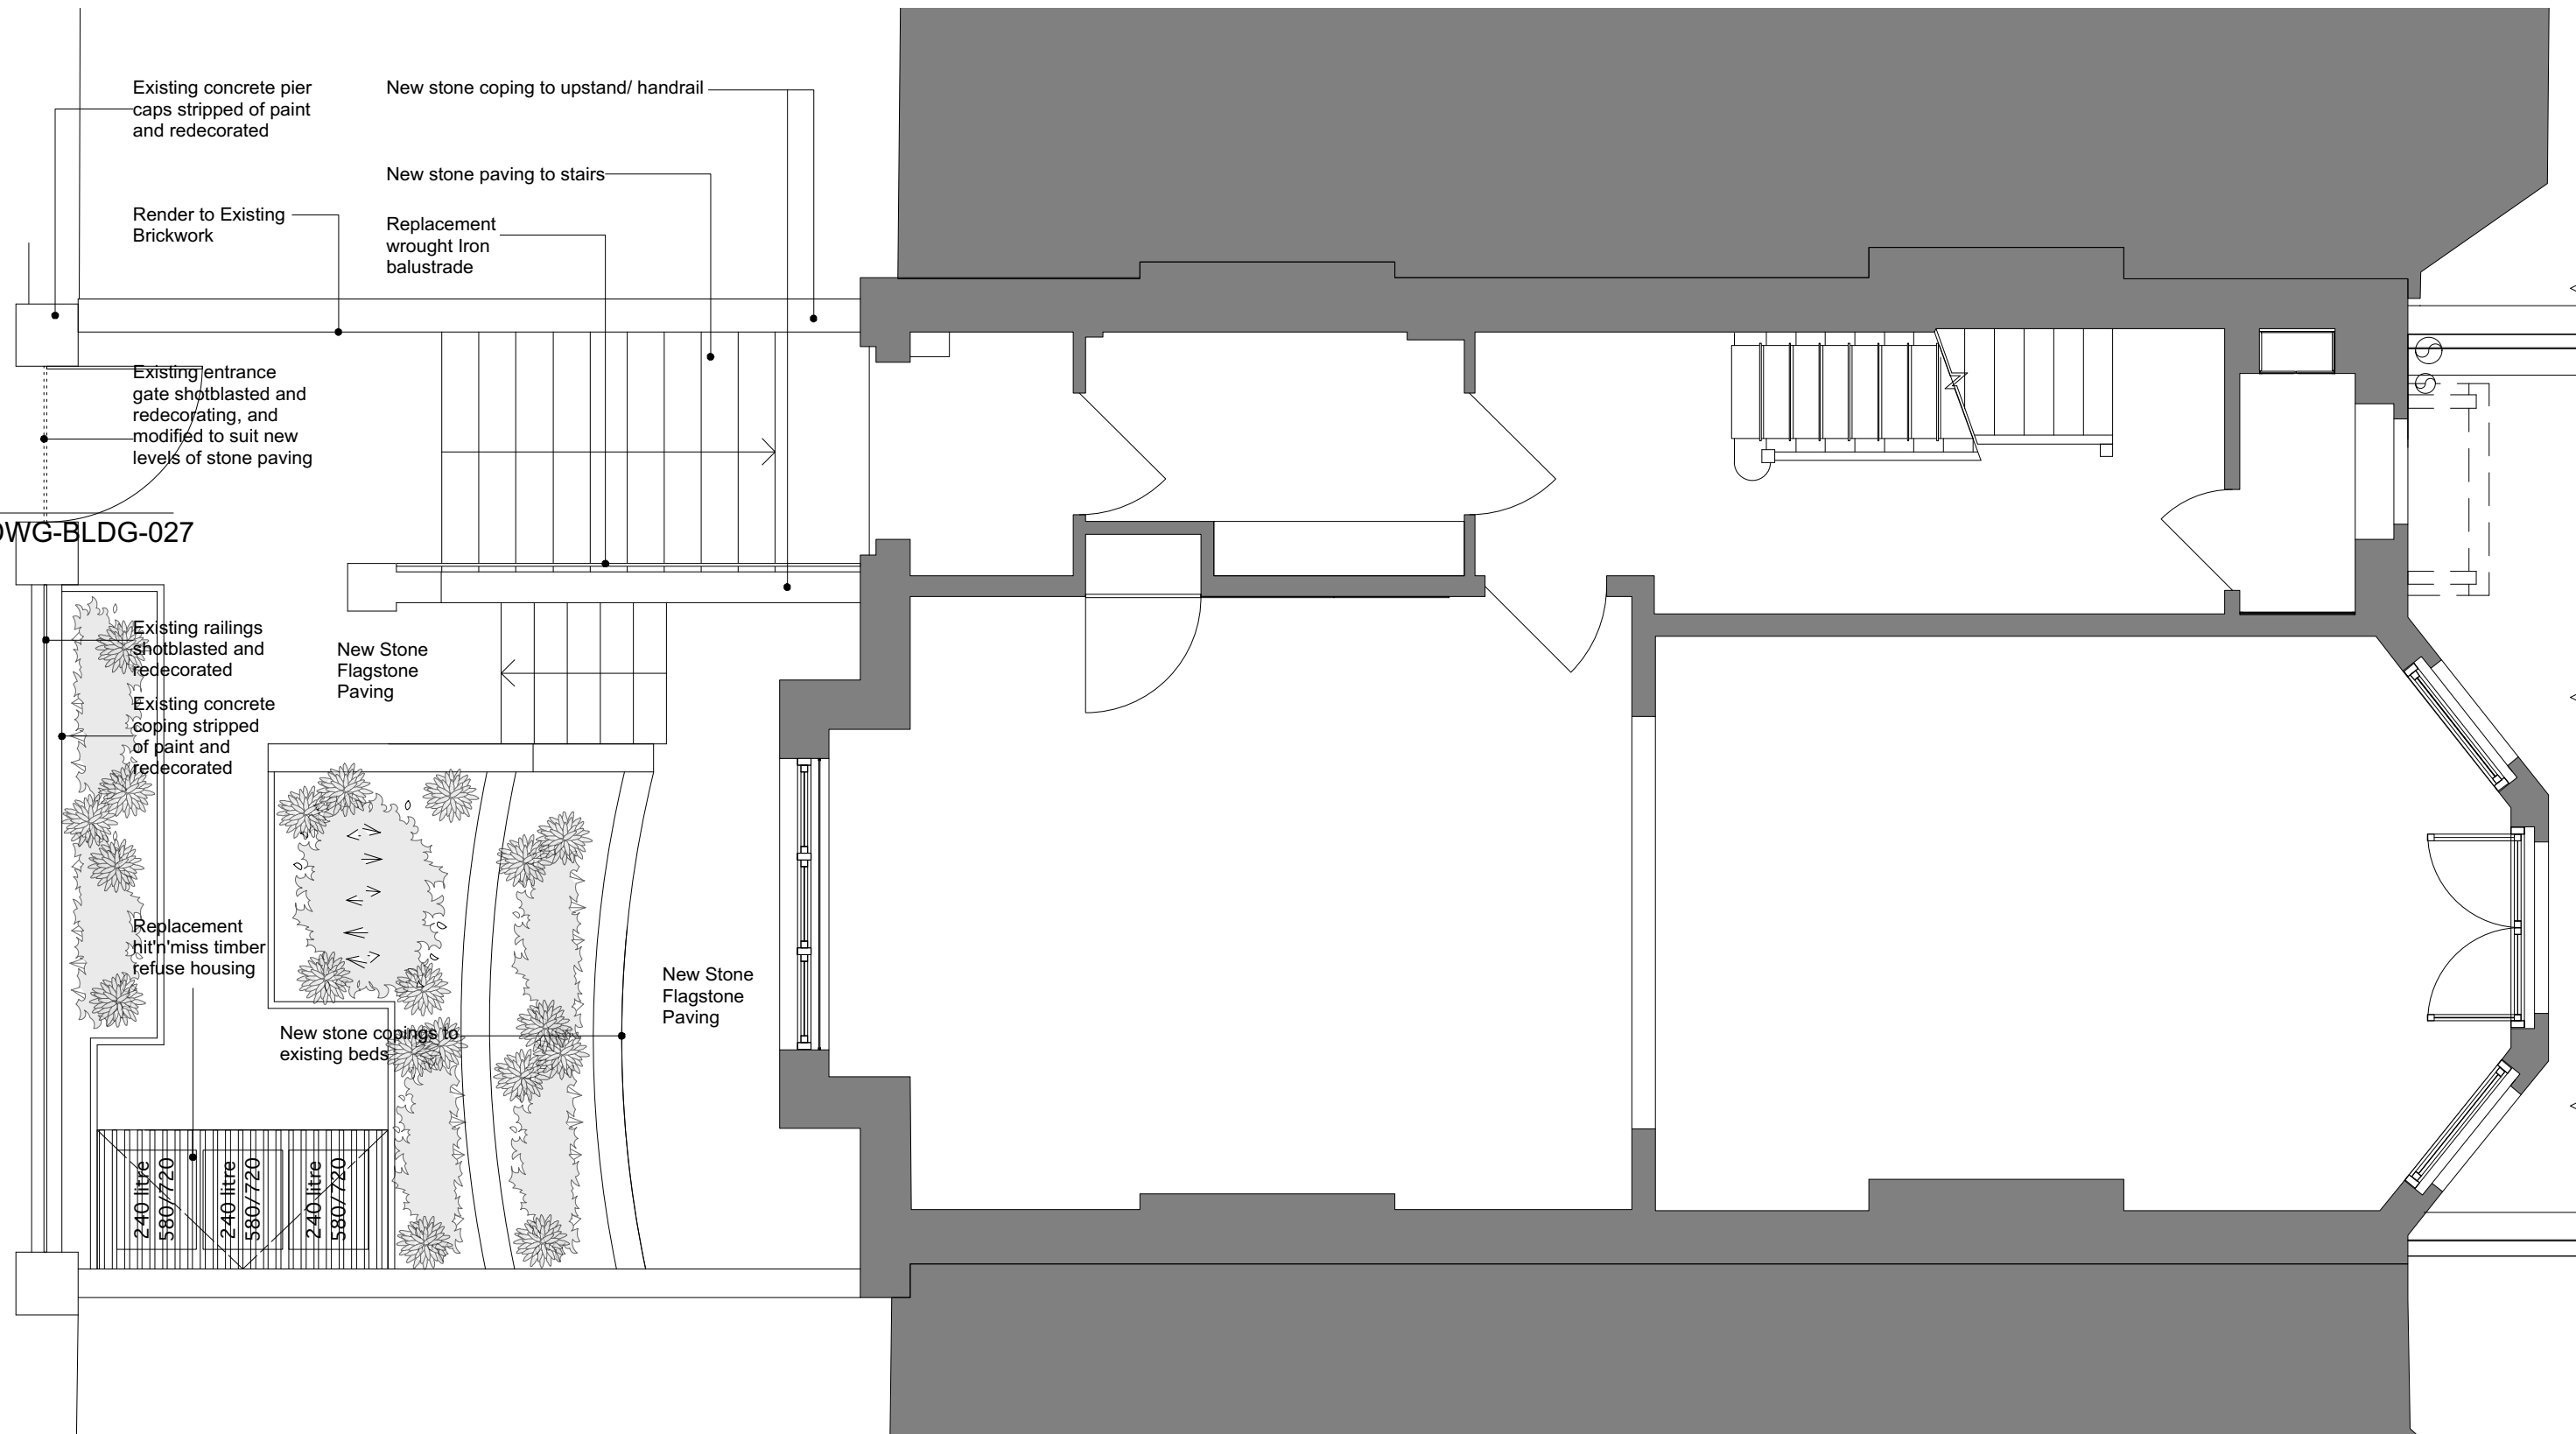

CONTINUED ON DWG-051B

CONTINUED ON DWG-051B

STUDIO GLYN
 5 Glenloch Road
 London
 NW3 4BX

Tel. 020 7483 3551
 Mob. 07979690074
 e. jo@studioglyn.co.uk

1. Do not scale off this drawing, use figured dimensions only. All dimensions and levels to be checked on site. Contractor and/or subcontractor or supplier is obliged to promptly report all errors, discrepancies and omissions to Studio Glyn
2. Issued only for purpose indicated
3. The drawing is to be read in conjunction with consultants drawings and specifications before proceeding with works. All consultants informed to be referred to, to ensure compliance with local and statutory building regulations and British/EU standards
4. This drawing is copyright and sole property of Studio Glyn and may not be copied, altered or reproduced in any way or passed to a third party without our written consent
5. The main contractor should be conversant with the statutory obligations under the CDM regulations
6. The dimensions shown on this drawing have been based on the measurements provided by an independent survey company
7. Samples to be provided by main contractor for Studio Glyn approval
8. Studio Glyn to approve all drawings and rods prior to construction

Specification Notes

REV	Date	Description
/	28.11.16	Issued for Planning
A	23.03.17	Issued for Planning

By
 JG
 JG

DATE	02/05/2016
DRAWN BY	JG
CHECKED BY	JG
APPROVED BY	JG
STATUS	Client Information
CAD FILE NAME	NA

ADDRESS	Mr & Mrs. OSTRO 6 ELSWORTHY TERRACE LONDON, NW3 3DR	
TITLE	PROPOSED PLAN, GROUND FLOOR	
DRAWING NUMBER	DWG-BLDG-022	REV A
SCALE	1:50 @ A3	SHEET 1 OF 2

