



**EXISTING SITE LOCATION PLAN**  
SCALE 1:1250

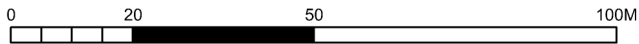

**PROPOSED BLOCK PLAN**  
SCALE 1:200

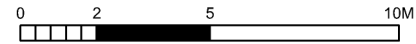

<b>DRAWING</b> EXISTING SITE LOCATION AND PROPOSED BLOCK  <b>STATUS</b> PRELIMINARY	<b>NOTES</b>	<b>DRAWN BY</b> MT	<b>CHECKED BY</b>	<b>SCALE</b> 1/100 @ A4	<b>DATE</b> 05.05.2017
		<b>DRAWING NUMBER</b> 1710.PL.01			<b>REVISION</b> A

<b>PROJECT</b> PETER OPPENHEIMER	<b>SITE ADDRESS</b> 20 FROGNAL GARDENS LONDON NW3 6XA
<b>STAGE</b> PLANNING	

**ecospace**  
architecture, naturally

3 ILIFFE YARD  
LONDON SE17 3QA  
T: 020 7703 4004  
F: 020 7708 4750  
E: info@ecospacestudios.com