



SITE ADDRESS

Malden Crescent, London, NW1 8HD
Junction with Prince of Wales Road - 15m After
Furniture Index: CAM0004AB
Easting/Northing: 528374/184584


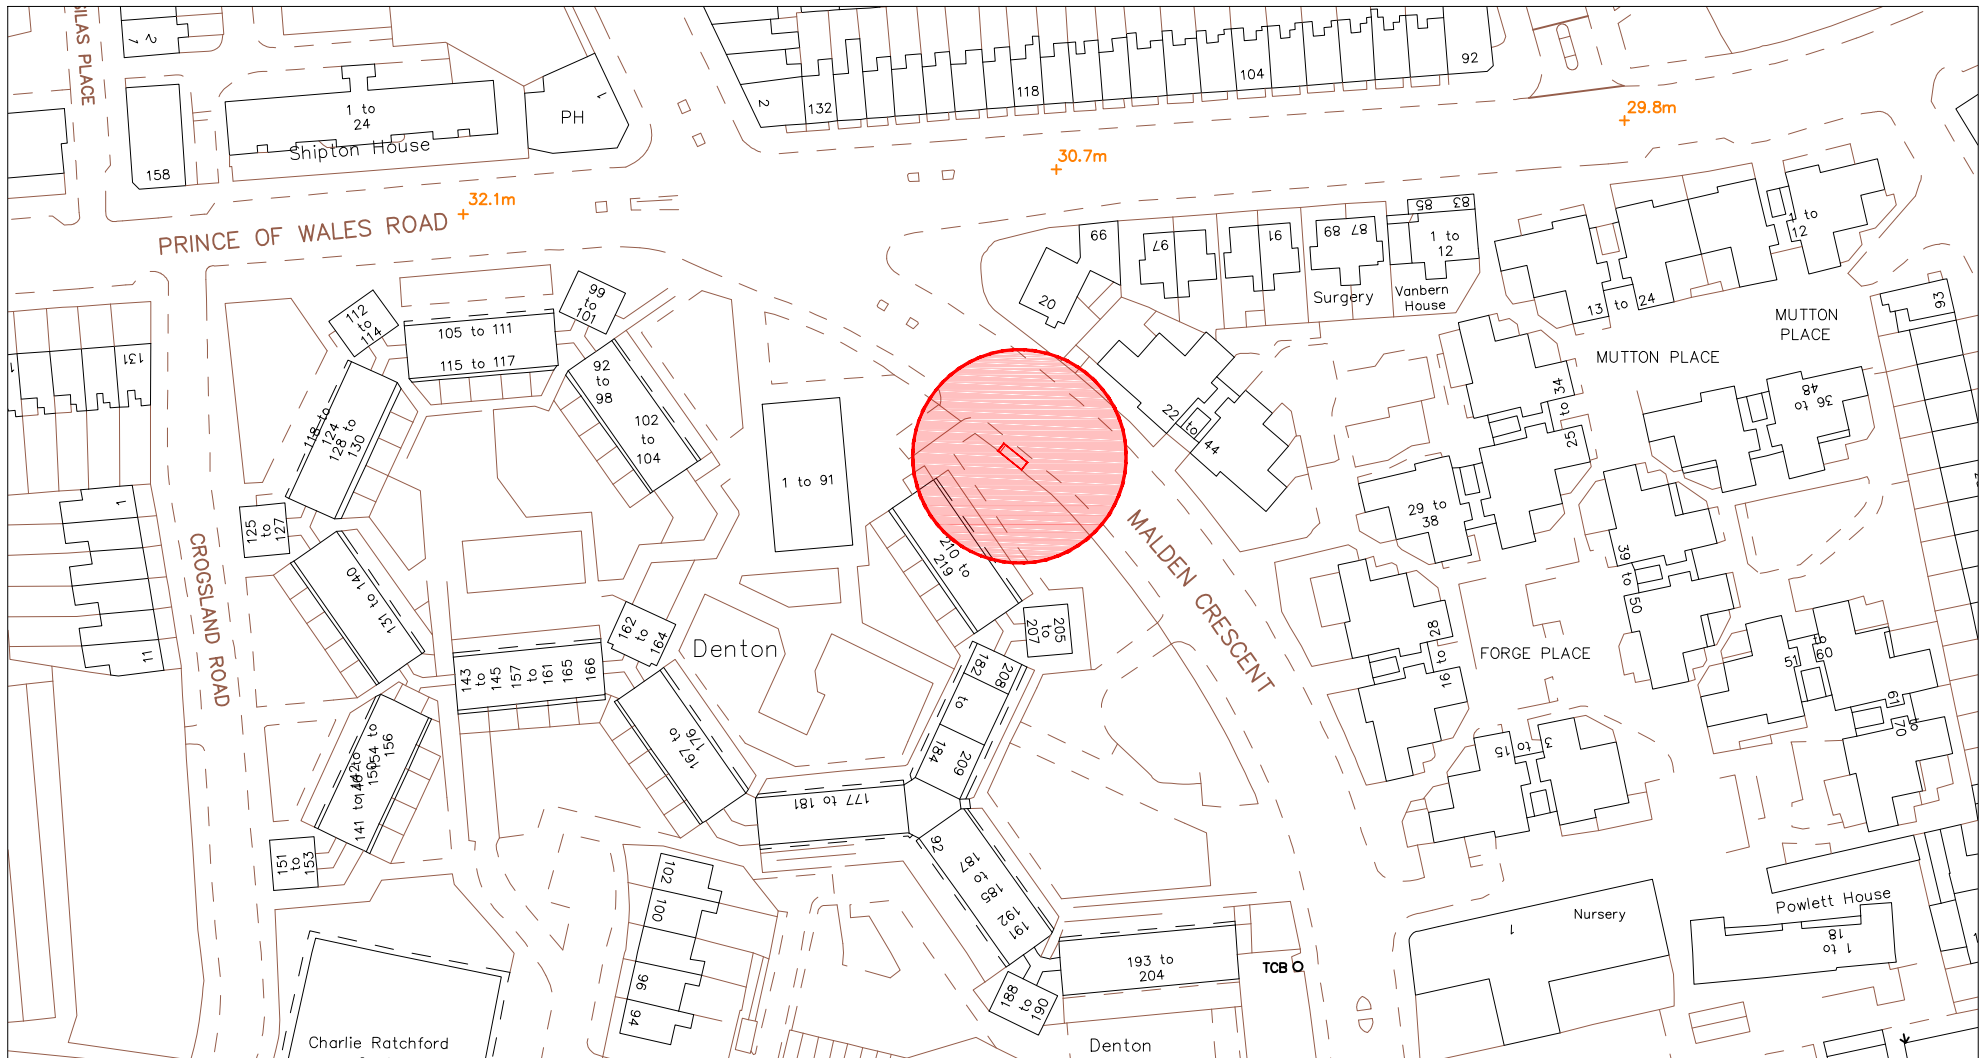


SCALE BAR [1:1250 @ A4]

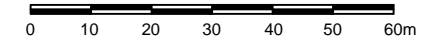

SITE ADDRESS

Malden Crescent, London, NW1 8HD
Junction with Prince of Wales Road - 15m After
Furniture Index: CAM0004AB
Easting/Northing: 528374/184584

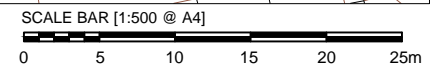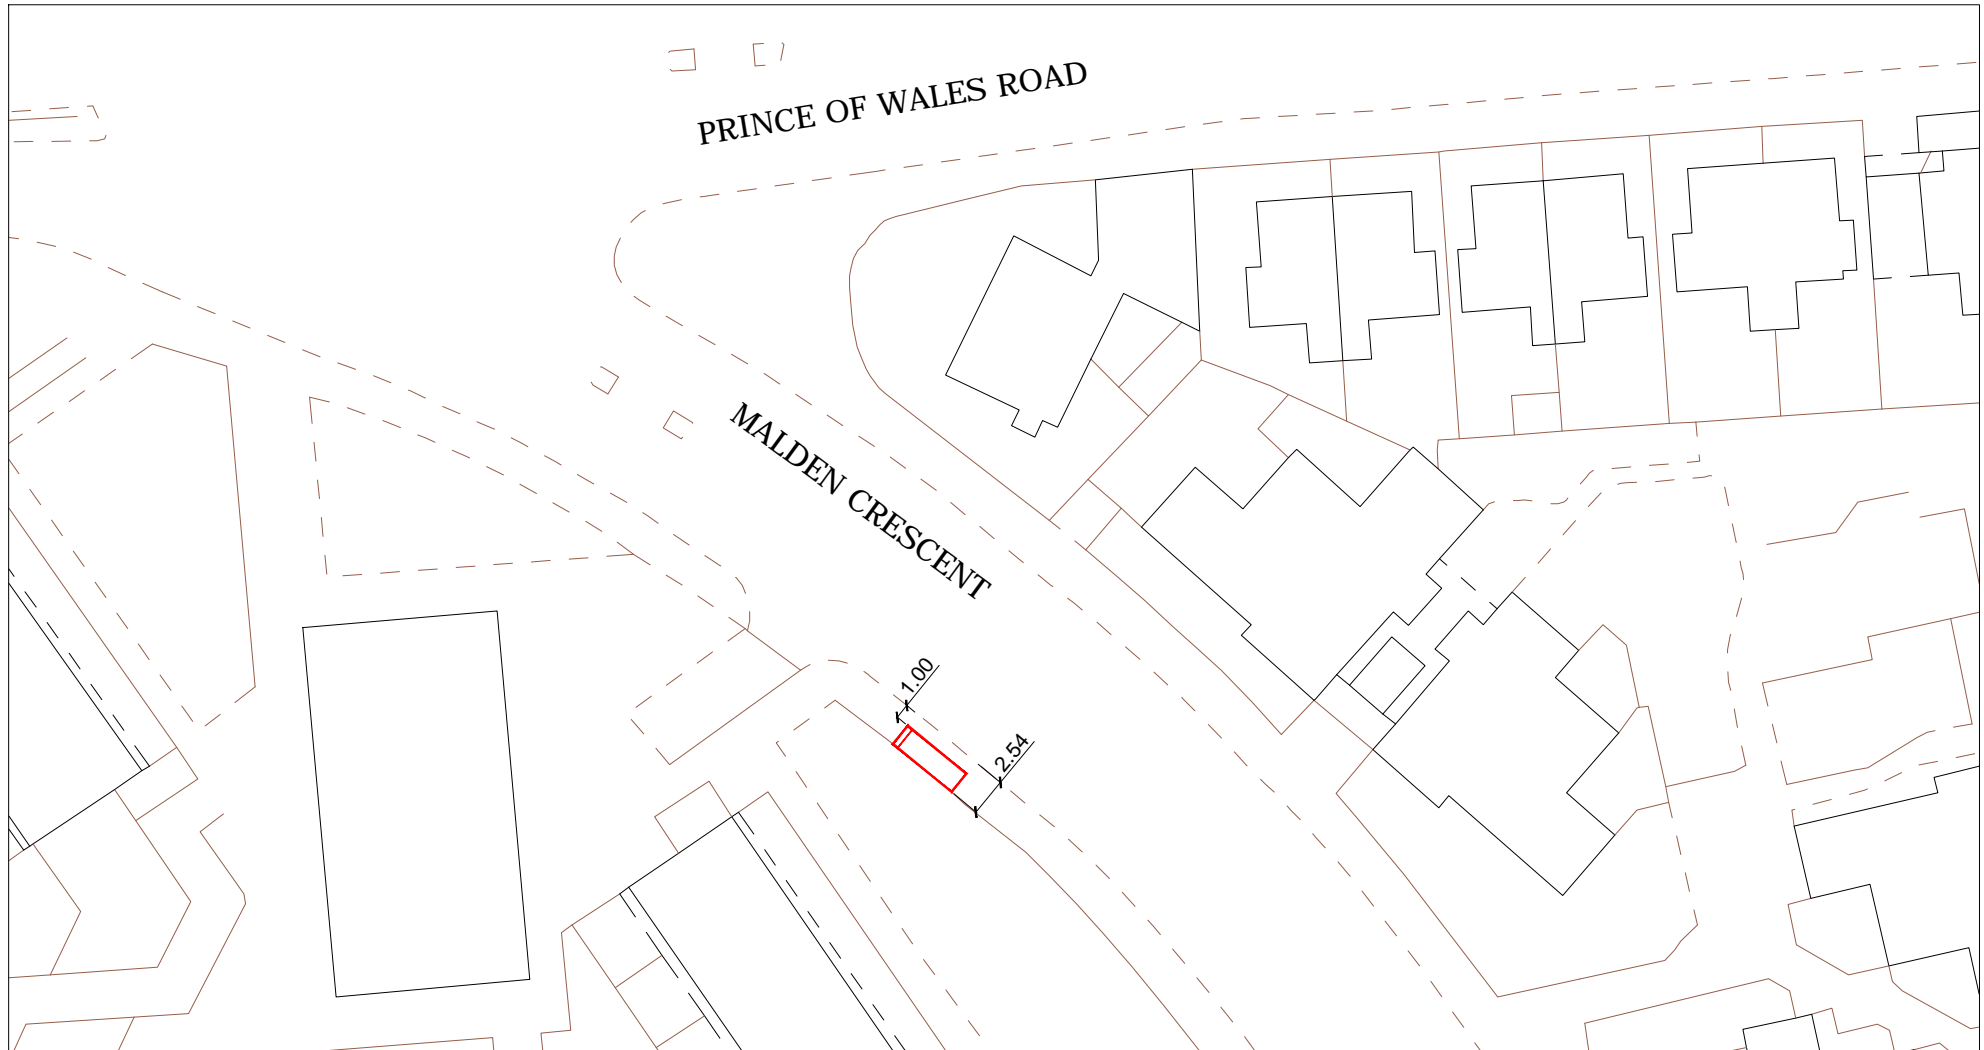

SITE ADDRESS

Malden Crescent, London, NW1 8HD
Junction with Prince of Wales Road - 15m After
Furniture Index: CAM0004AB
Easting/Northing: 528374/184584




PROPOSED ADVERTISING DISPLAY

The proposed advertising panel will comprise a double sided freestanding forum structure, featuring 1 x digital screen on one side and a static poster advertisement panel on the reverse at one end of the bus shelter. This will be viewed as an integral part of the existing shelter design.

SITE ADDRESS

Malden Crescent, London, NW1 8HD
Junction with Prince of Wales Road - 15m After
Furniture Index: CAM0004AB
Easting/Northing: 528374/184584

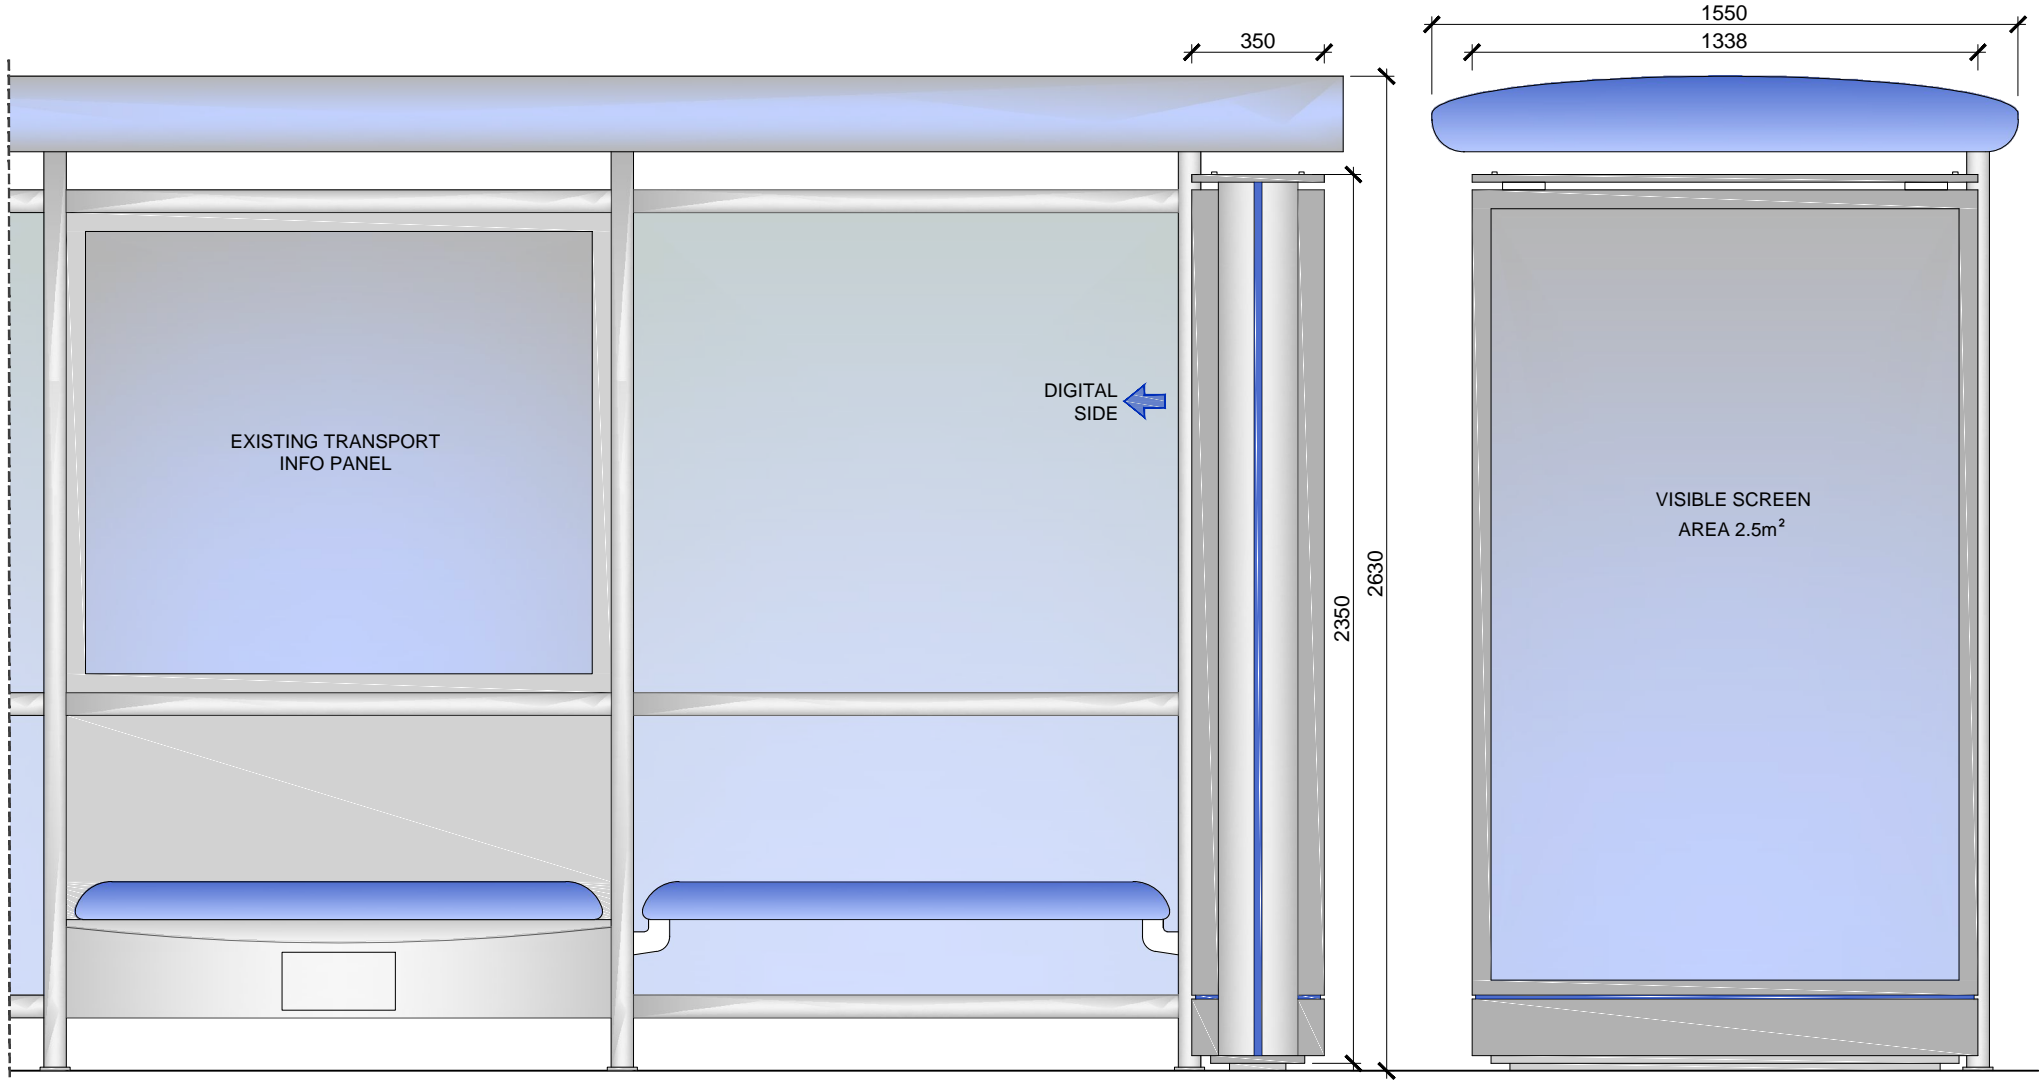

SCALE BAR [1:20 @ A4]

