

# 14045 - Camden Lock Village

Condition 19d: Area C (C2 building) - Details of Loading Bay Service area

Masterplan - Planning Application number 2012/4628/P

# 1.0 Loading Bay Service area: Materials / Finish

## C2 Loading Bay and Car lift Door


1 Opening frames, cills, flashings copings and louvres:

Aluminium, PPC - polyester powder coated  
RAL: 5004, matt finish

2 Brickwork: Freshfield lane : First quality Multi


3 Loading bay / Car lift screen:

folded, perforated PPC - polyester powder coated  
RAL: 9006, matt finish

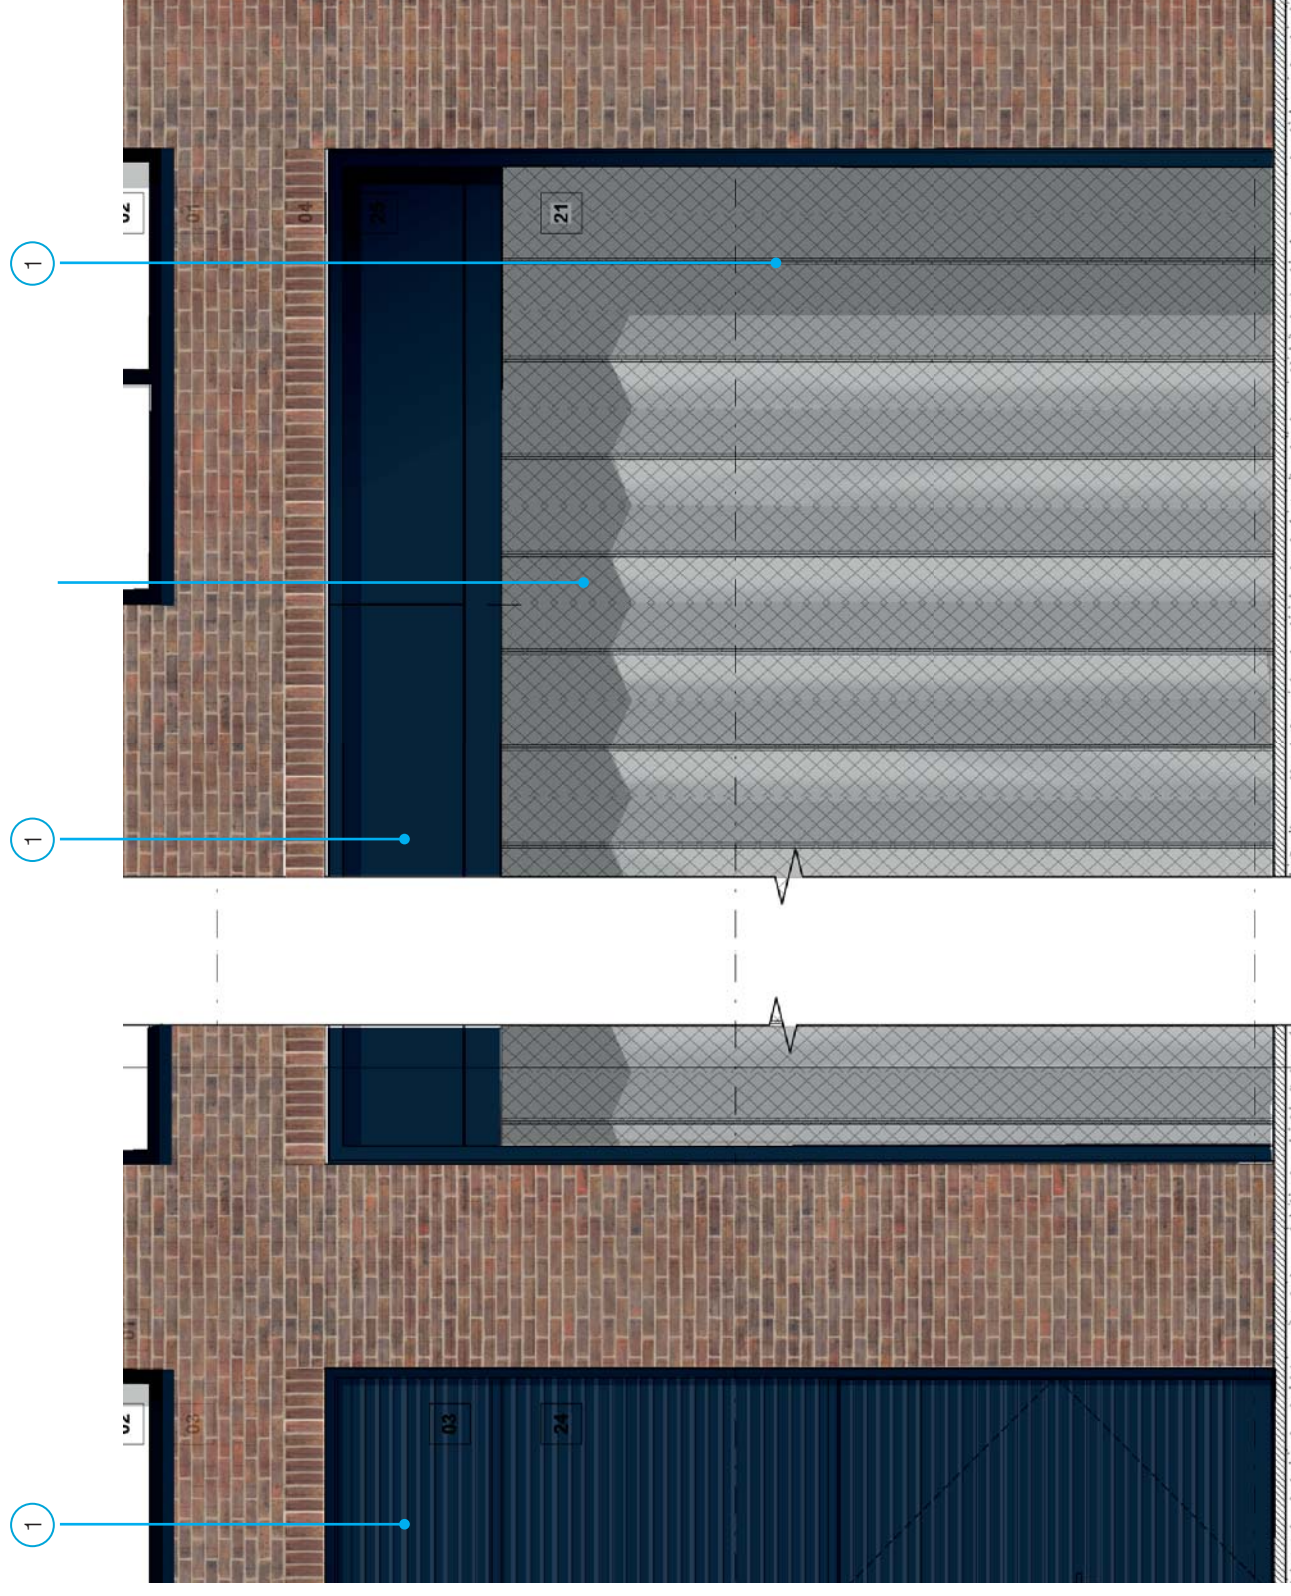


Loading Bay


# 1.1 Loading Bay at building C2

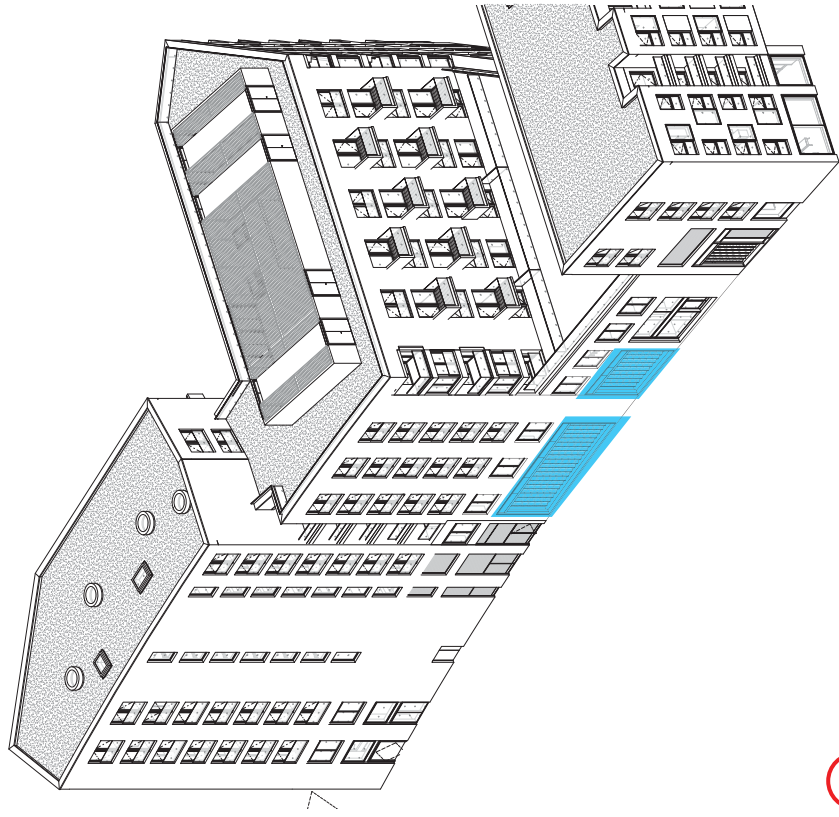


2 View from the Northeast

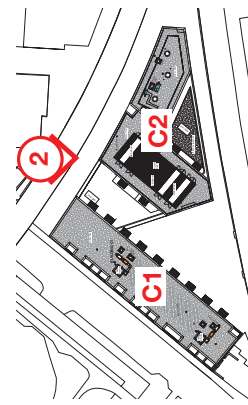

Plan of Area C

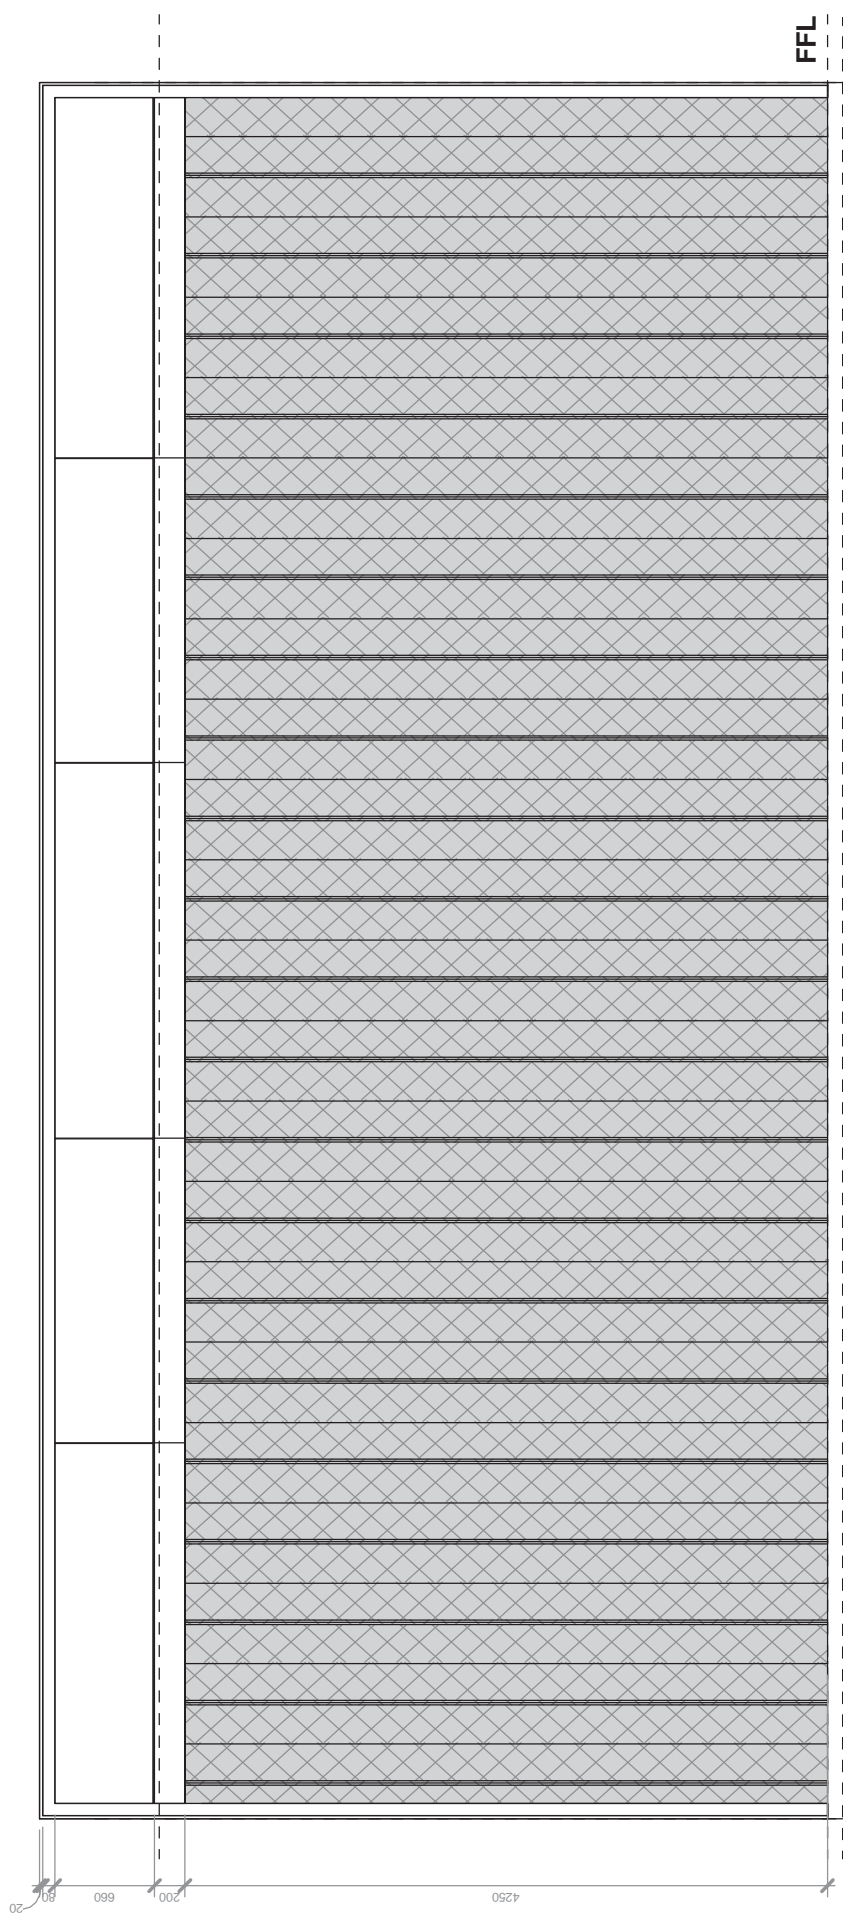


Elevation of Loading Bay

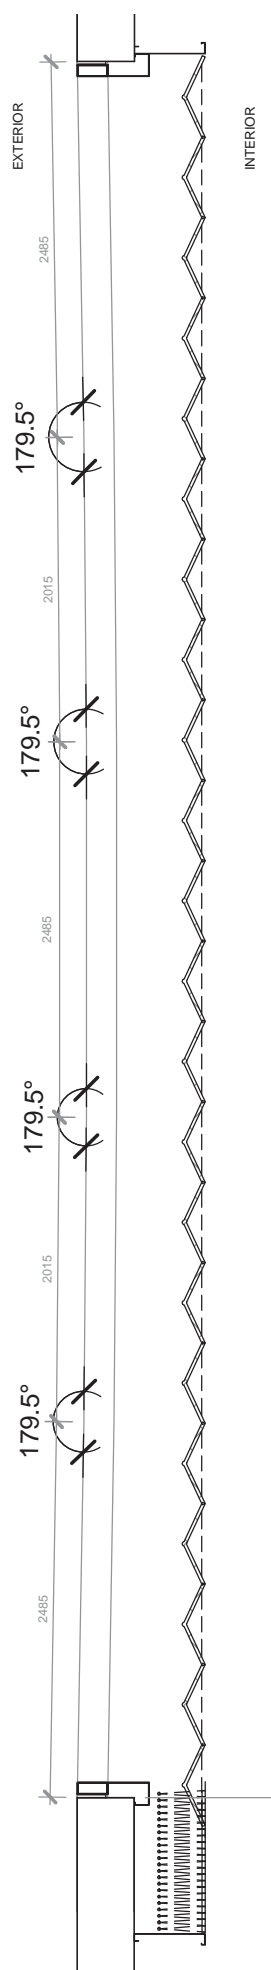


Plan of Loading Bay


# 1.1 Loading Bay at building C2

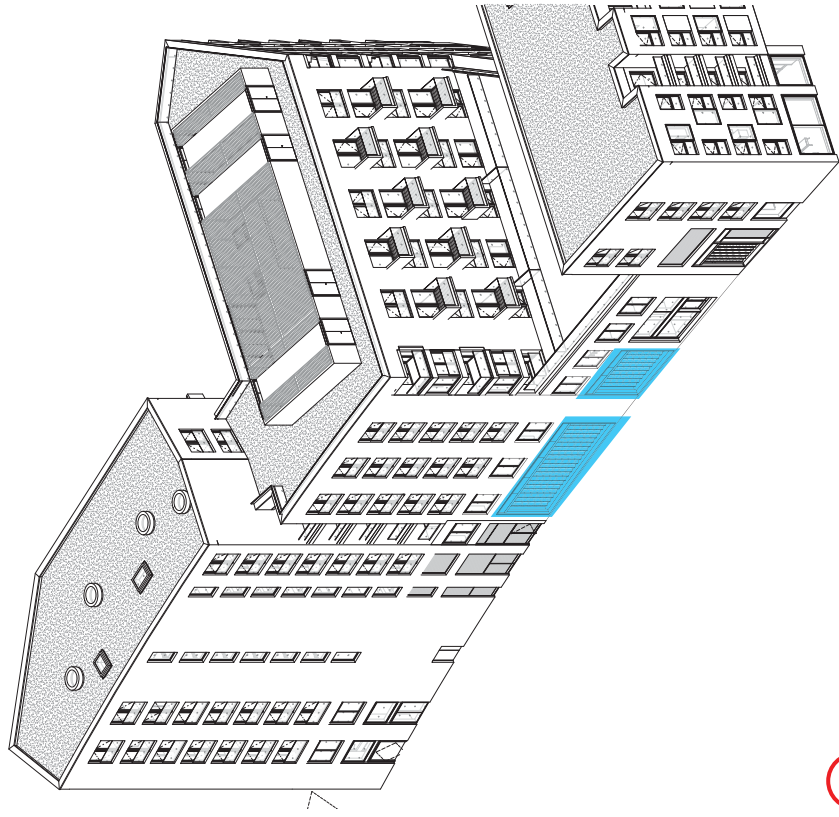


2 View from the Northeast

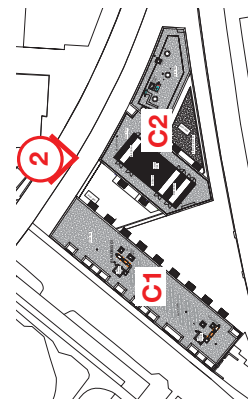

Plan of Area C

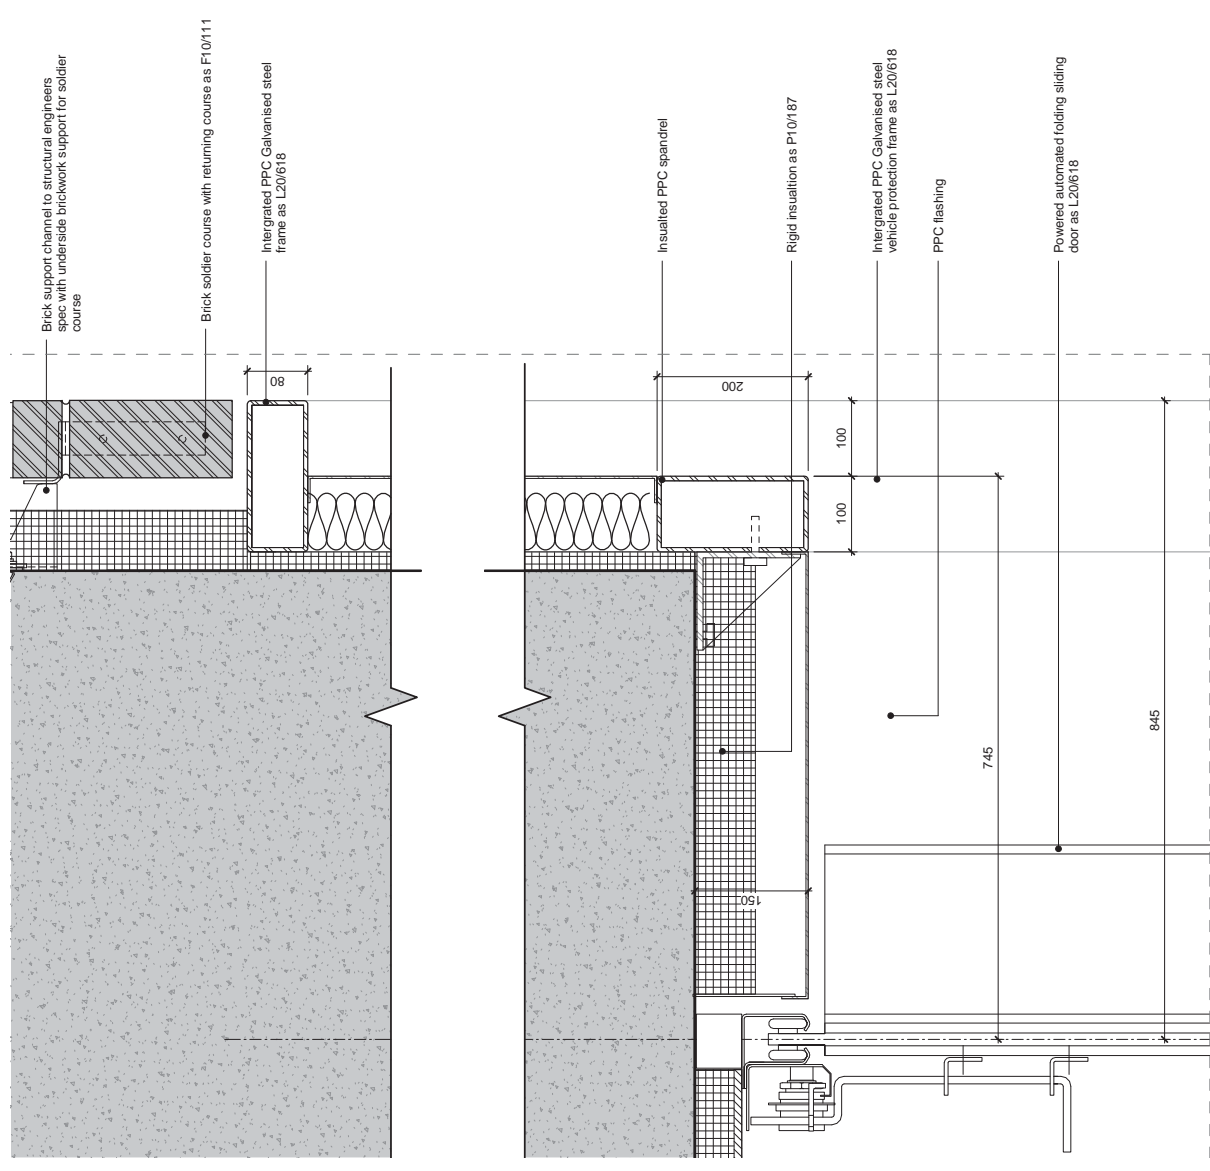


Head Detail - Scale 1:10

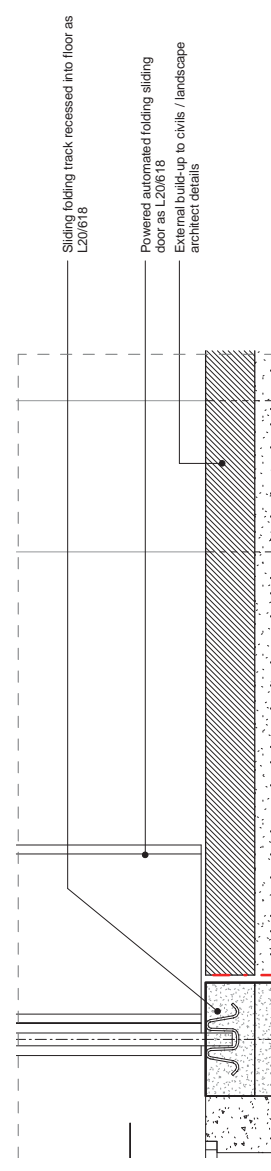


Cill Detail - Scale 1:10


# 1.1 Loading Bay at building C2

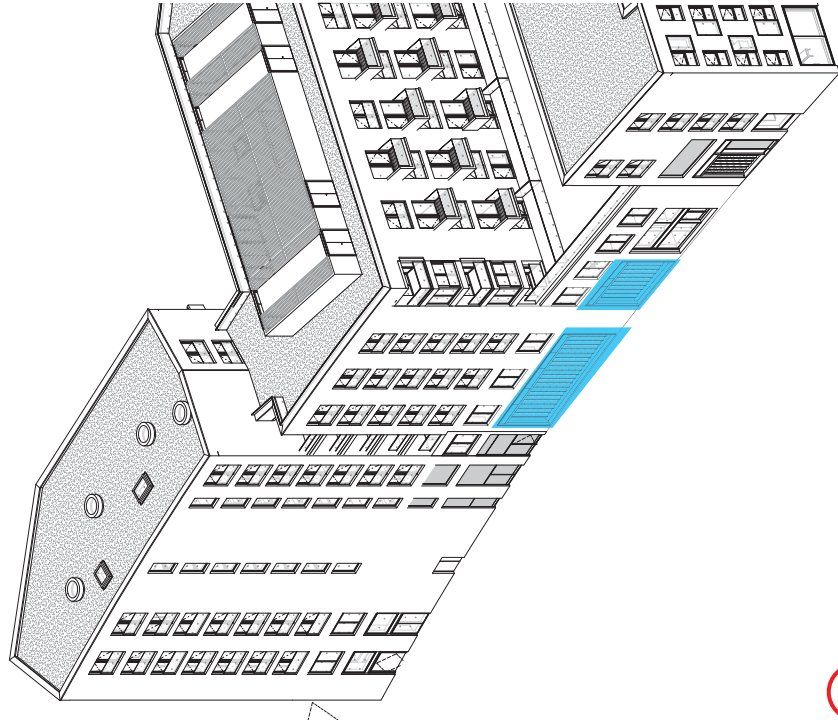

2 View from the Northeast

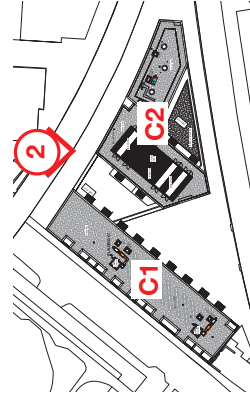


Plan of Area C

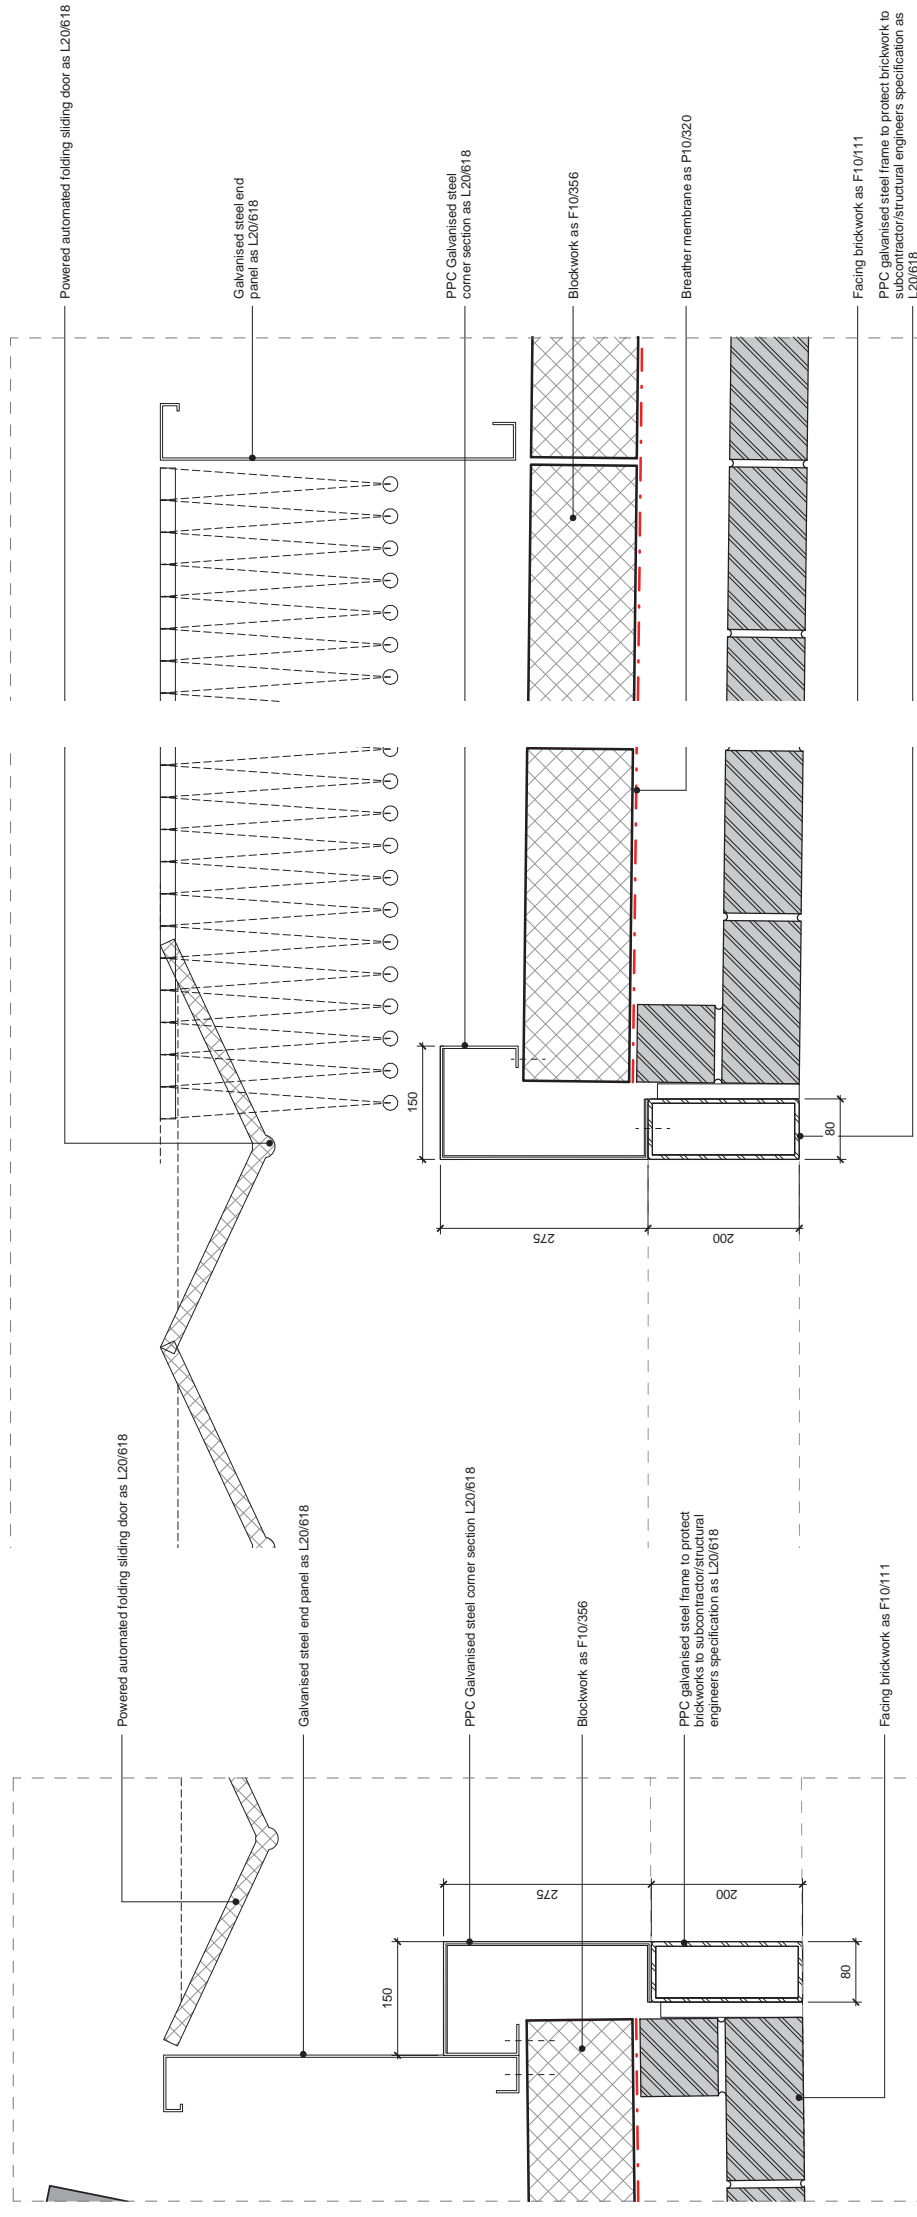


Jamb Detail - Scale 1:10



# 1.2 Car Lift at building C2

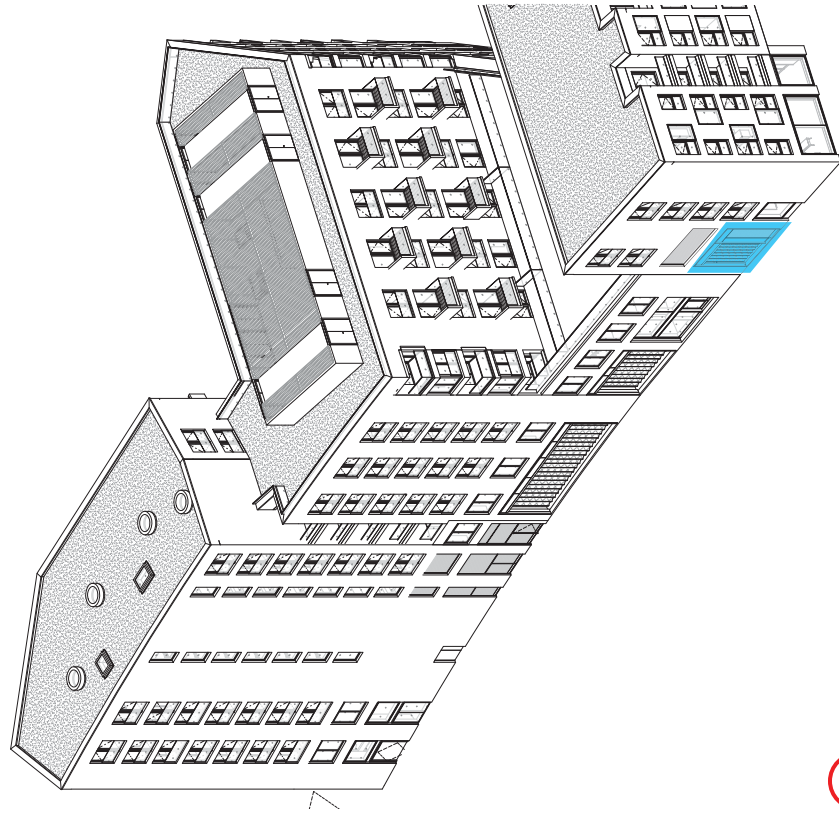

2 View from the Northeast

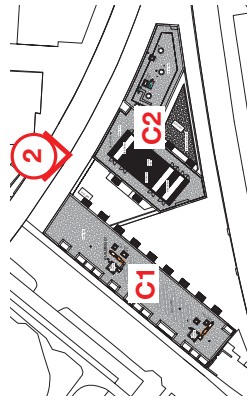


Plan of Area C

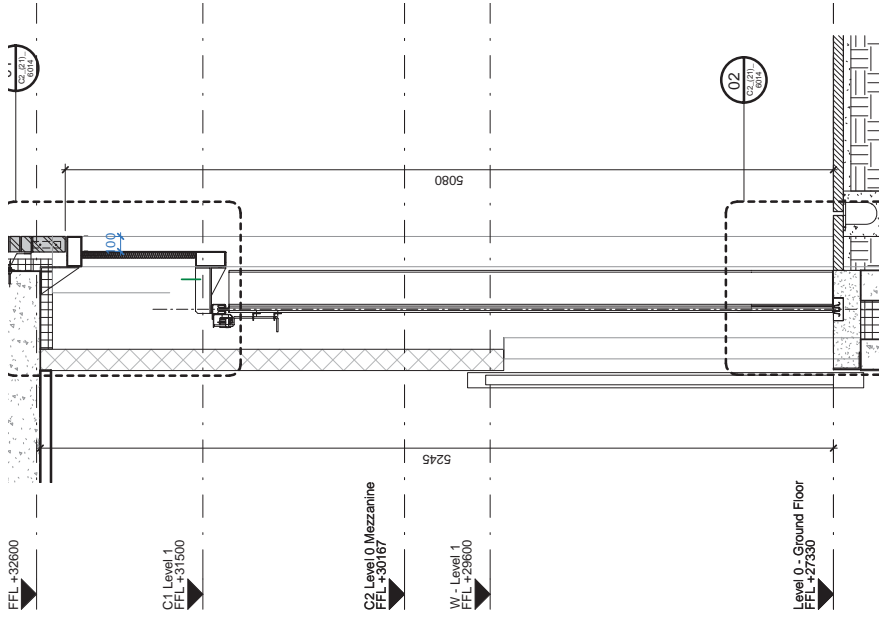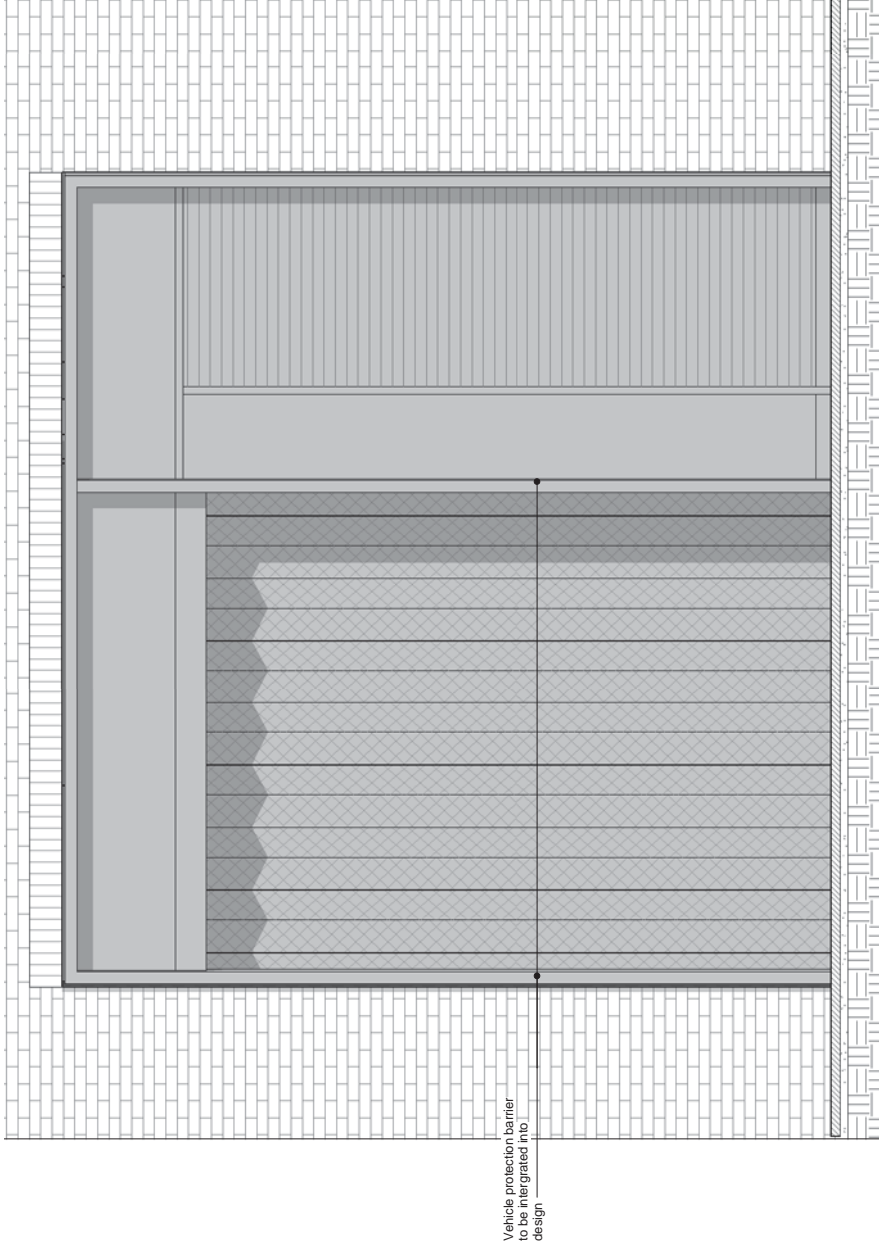


Elevation

Section

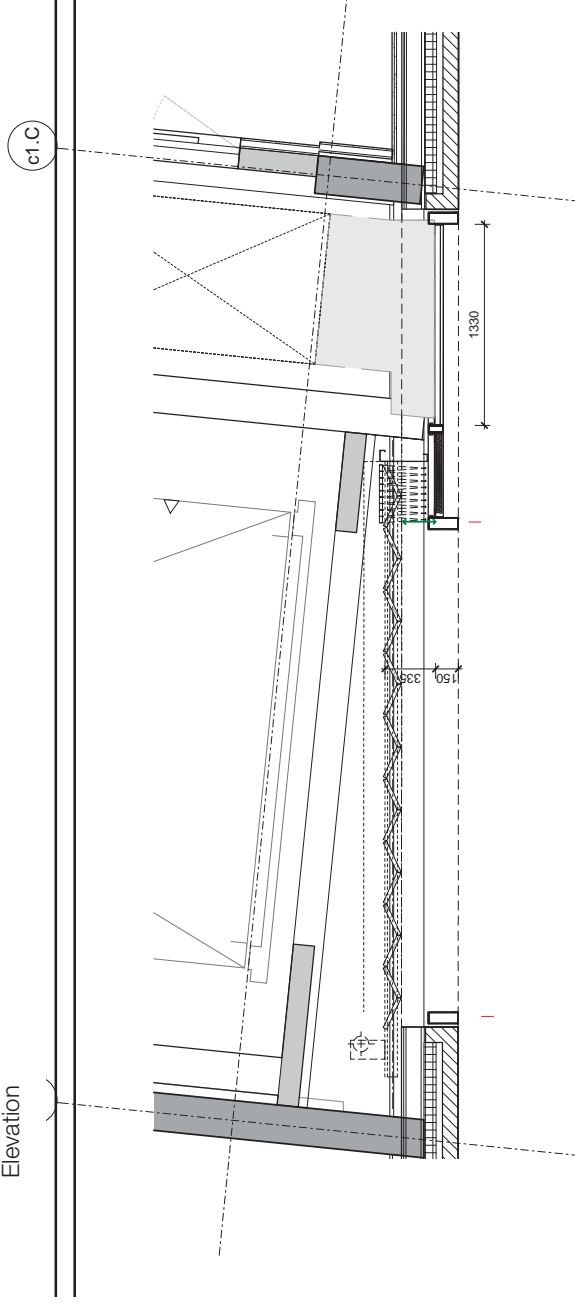


Plan


# 1.2 Car Lift at building C2

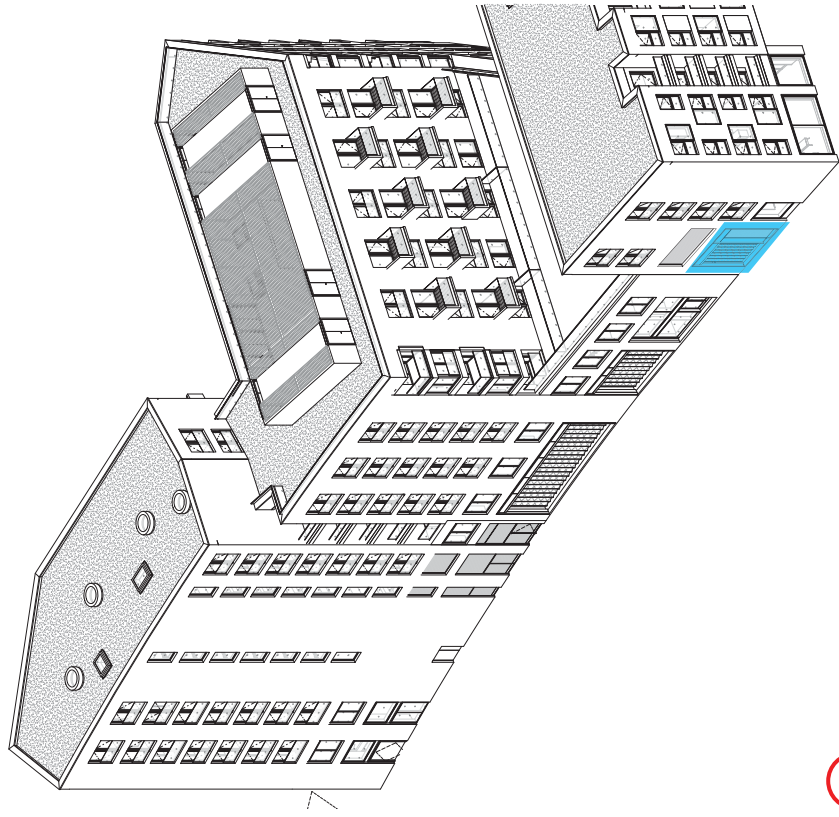


2 View from the Northeast

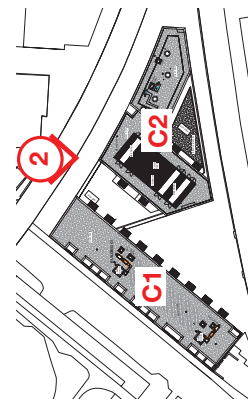

Plan of Area C

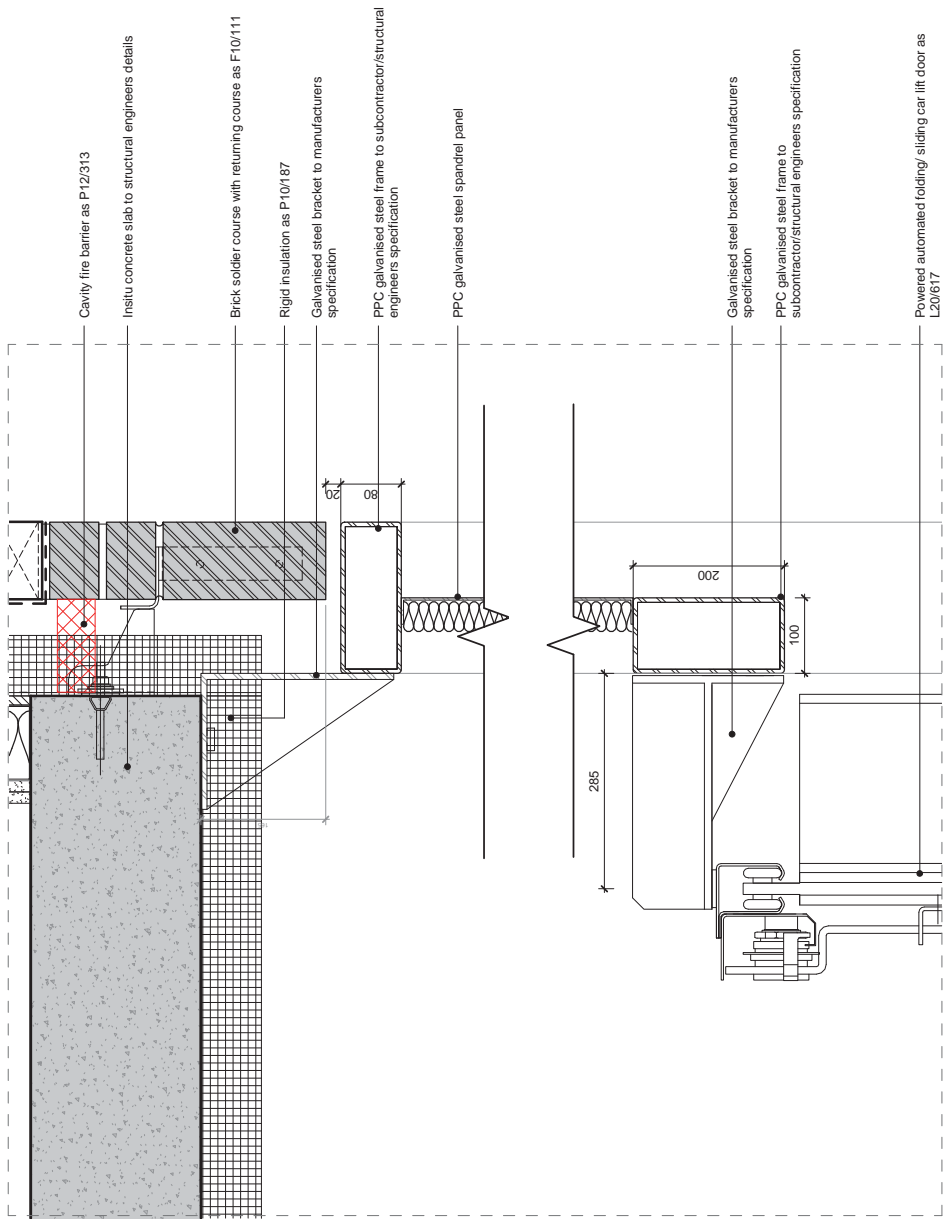


Head Detail - Scale 1:10

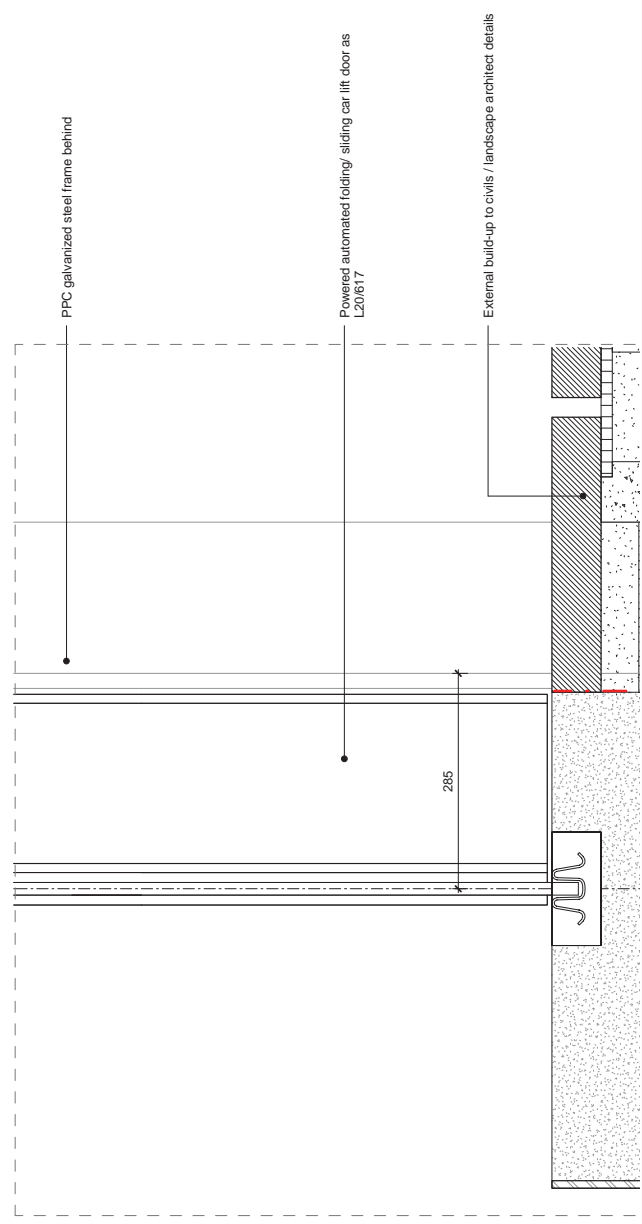


Cill Detail - Scale 1:10


# 1.2 Car Lift at building C2

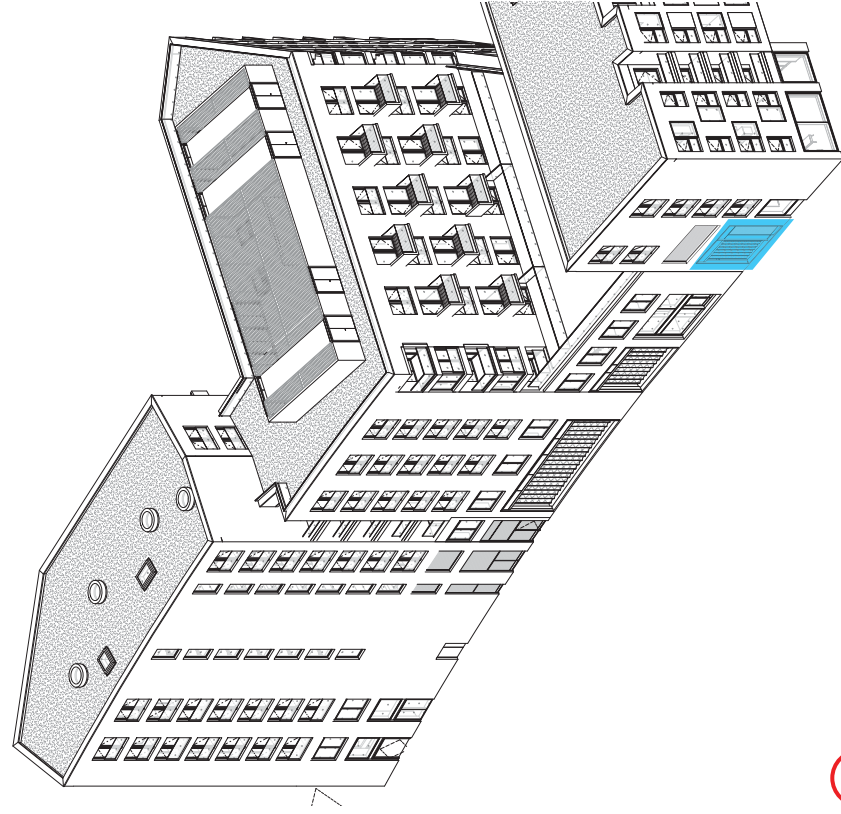

2 View from the Northeast

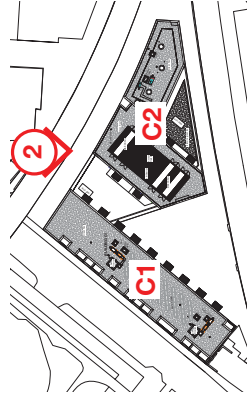

Plan of Area C

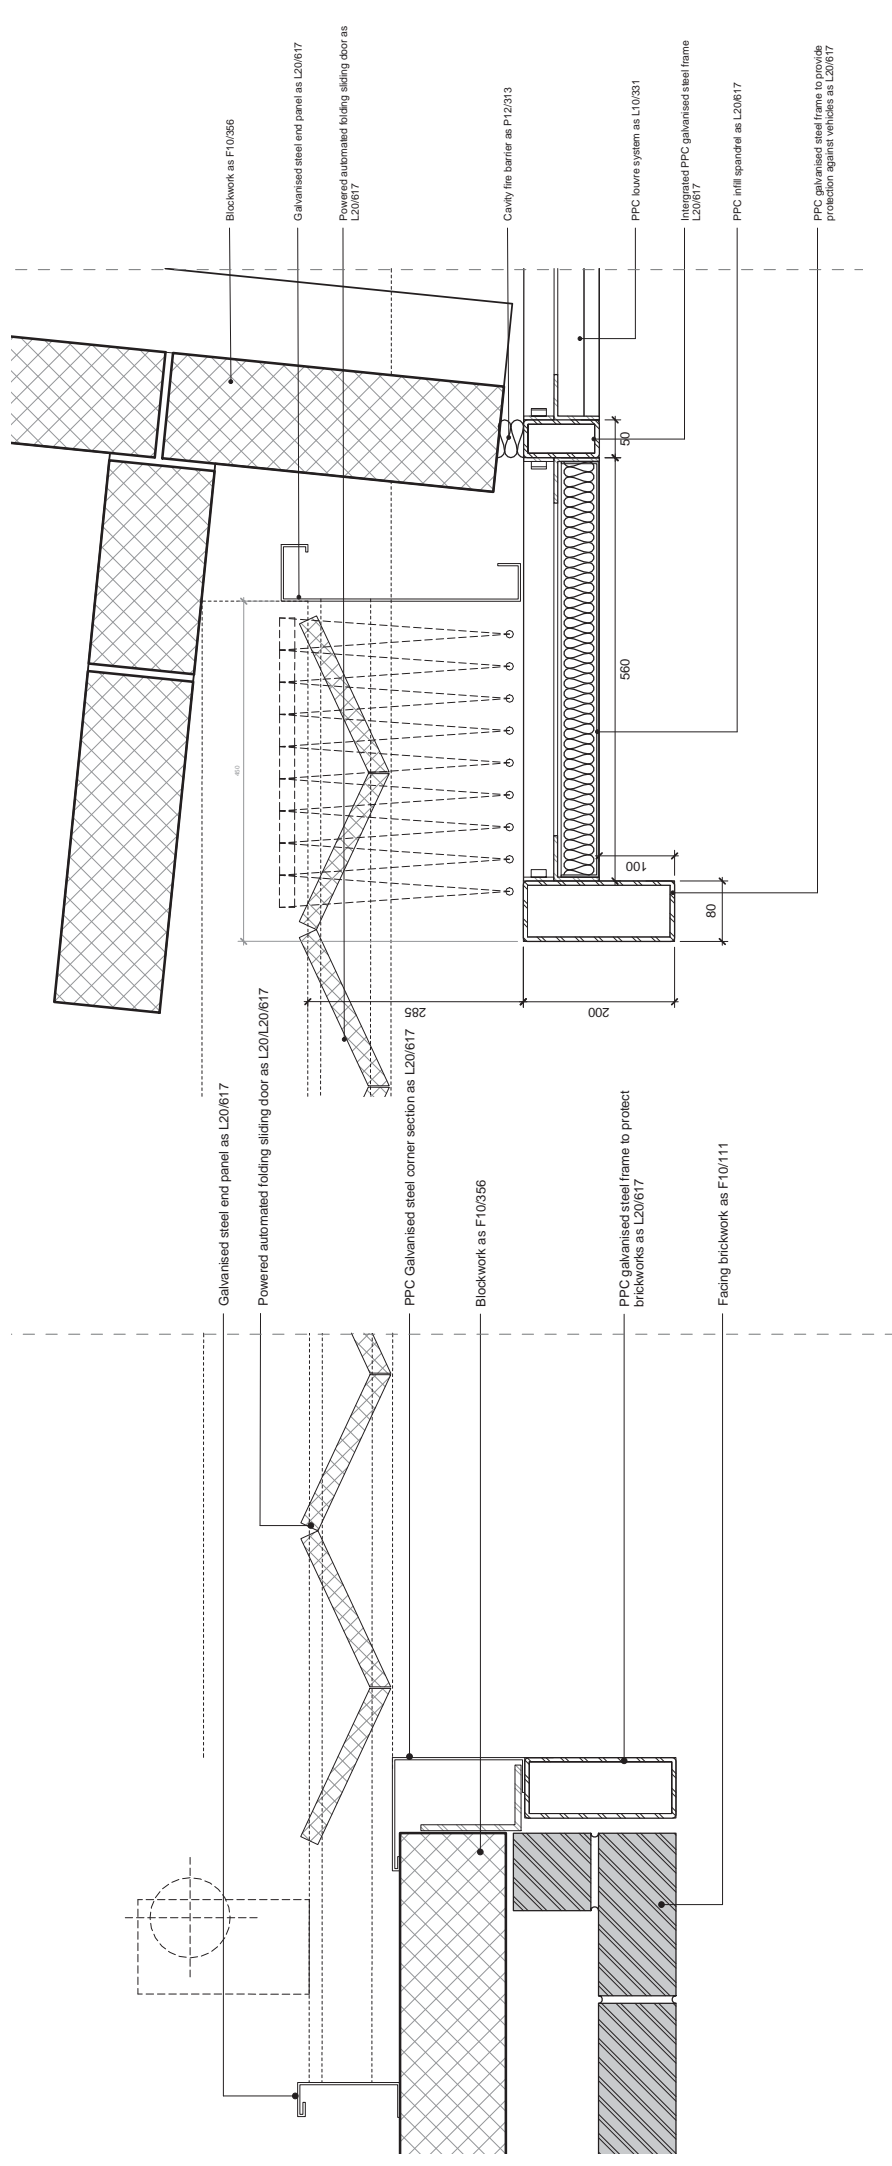

Jamb Detail - Scale 1:10