




EXISTING FIRST FLOOR

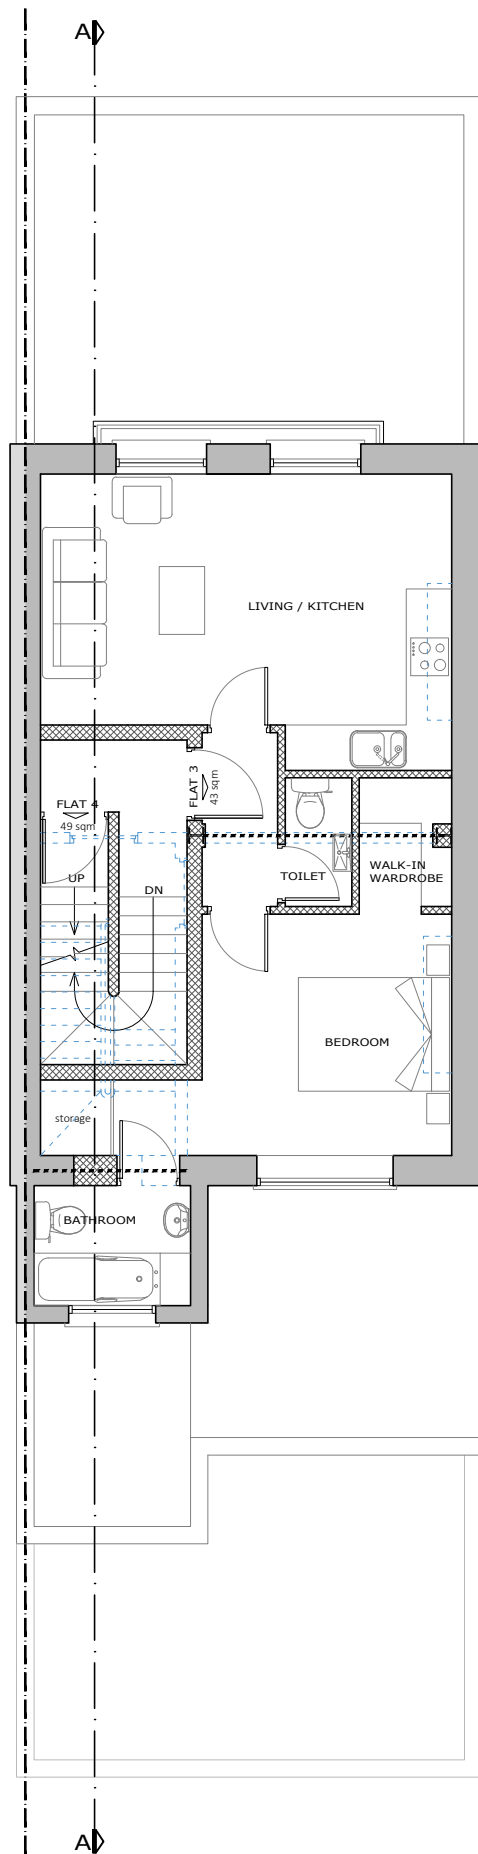

PROPOSED FIRST FLOOR

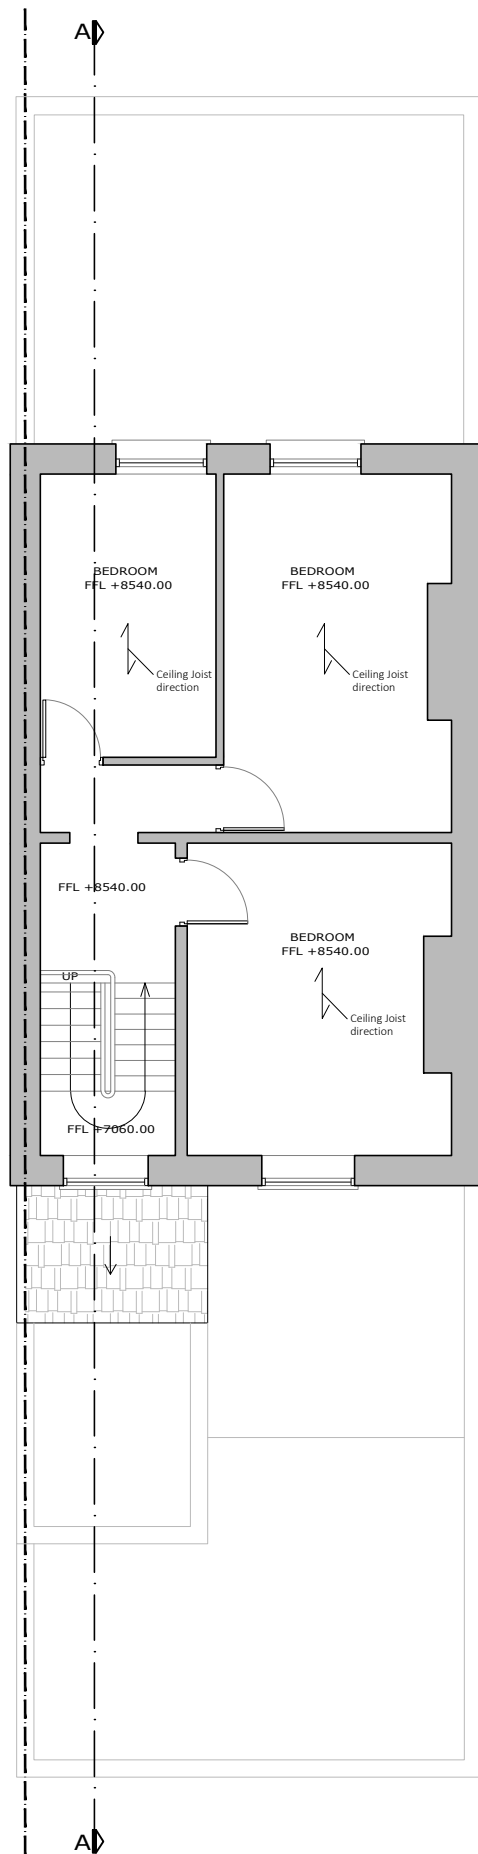

EXISTING SECOND FLOOR

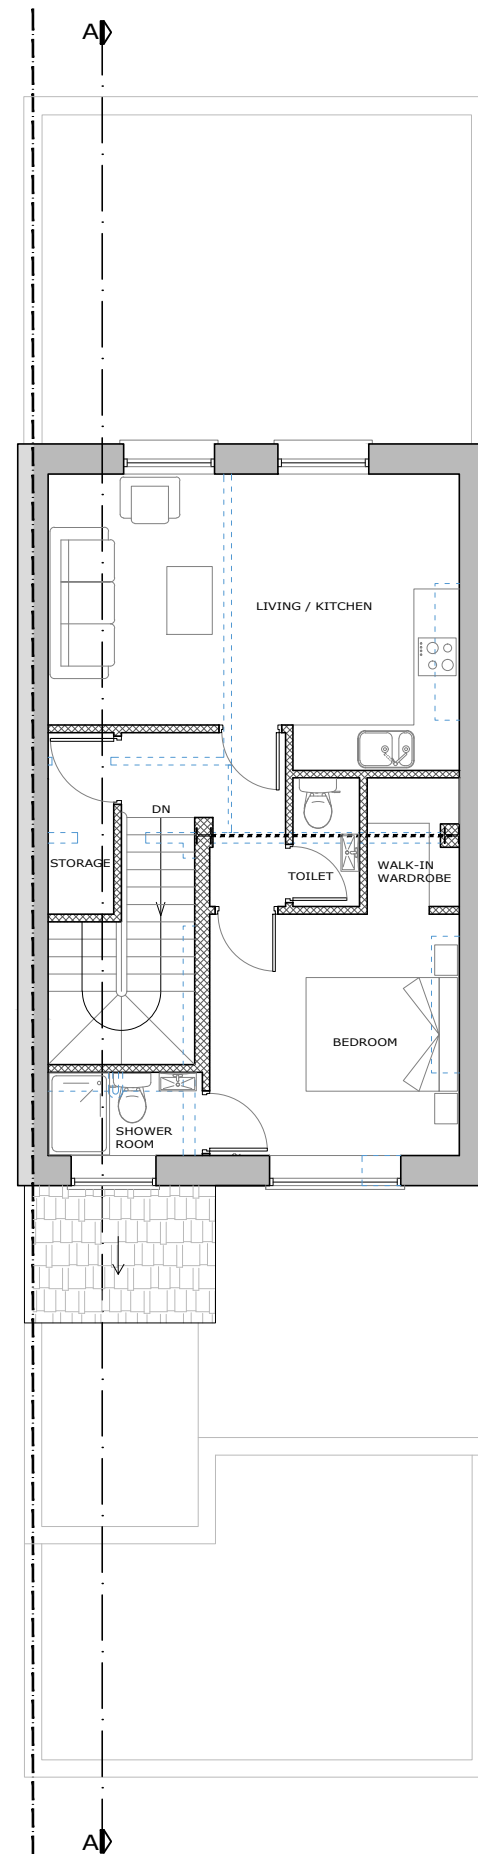

PROPOSED SECOND FLOOR



	EXISTING WALL
	PROPOSED NEW WALL
	DEMOLISHED WALL



10 PATERDALE  
OSNABURGH STREET  
LONDON  
NW1 3QJ

TEL. 07745513884  
ARCHITECT@PROJECTIONARCHITECTS.COM  
WWW.PROJECTIONARCHITECTS.COM

PLEASE NOTE

1. All dimensions to be verified on site.
2. All dimensions are in millimeters.
3. No work shall commence until all approvals and agreements have been obtained. These include, Planning, Building Regulations, Thames Water and party Wall.
4. The Copyright of this drawing belongs to Projection Architects Ltd.

CLIENT  
MR. MARC GERSHON

PROJECT  
FLAT CONVERSION

ADDRESS  
97 Bartholomew Rd  
NW5 2AR  
London

TITLE  
Existing & Proposed Floor plans

DATE  
24/04/17

PROJECT NUM:  
P-17.008

SCALE  
1/100 (@ A3)

DRAWING NUM:  
A-02

VERSION  
F