




EXISTING ROOF FLOOR

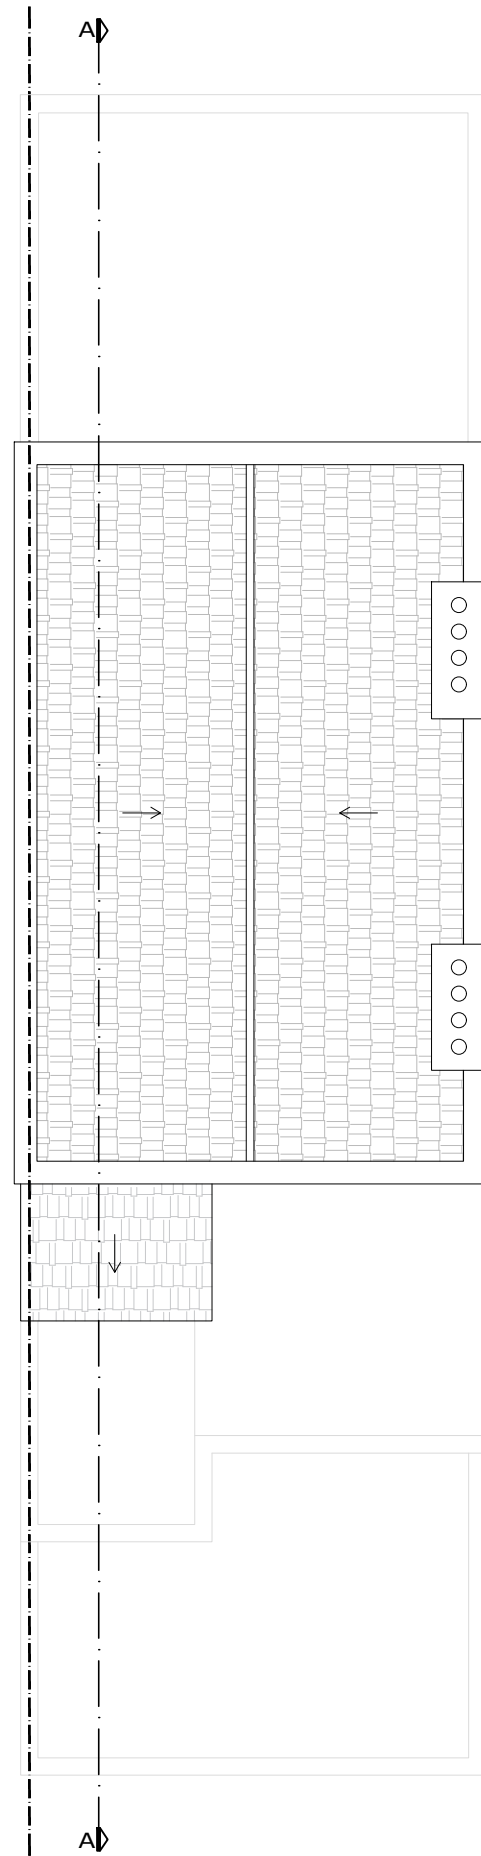


PROPOSED ROOF FLOOR

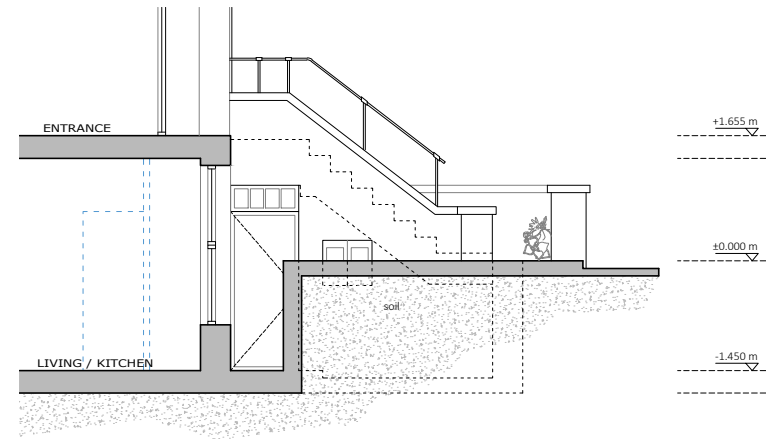

EXISTING SECTION

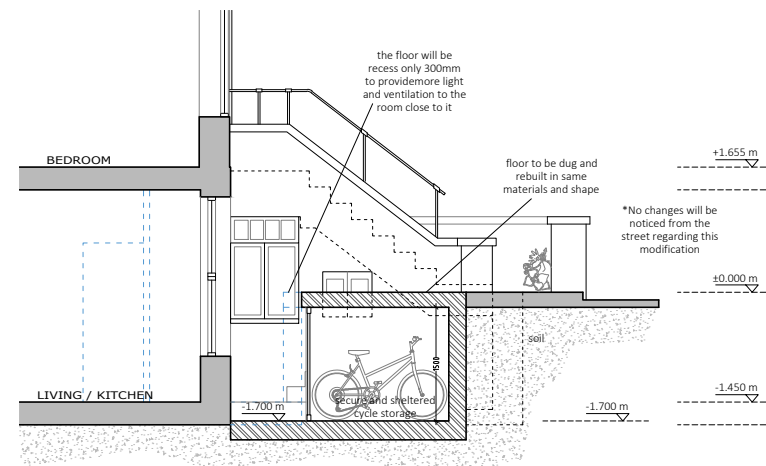

PROPOSED SECTION

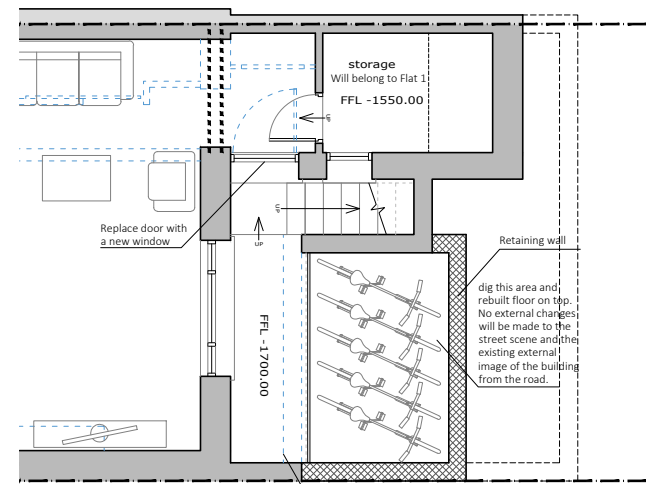

PROPOSED FLOOR PLAN



	EXISTING WALL
	PROPOSED NEW WALL
	DEMOLISHED WALL



10 PATERDALE
OSNABURGH STREET
LONDON
NW1 3QJ

TEL. 07745513884
ARCHITECT@PROJECTIONARCHITECTS.COM
WWW.PROJECTIONARCHITECTS.COM

PLEASE NOTE

1. All dimensions to be verified on site.
2. All dimensions are in millimeters.
3. No work shall commence until all approvals and agreements have been obtained. These include, Planning, Building Regulations, Thames Water and party Wall.
4. The Copyright of this drawing belongs to Projection Architects Ltd.

CLIENT

MR. MARC GERSHON

PROJECT

FLAT CONVERSION

ADDRESS

97 Bartholomew Rd
NW5 2AR
London

TITLE

Existing & Proposed Floor plans.
Cycle storage plans

DATE

24/04/17

PROJECT NUM:

P-17.008

SCALE

1/100 (@ A3)

DRAWING NUM:

A-03

VERSION

F