




EXISTING LOWER GROUND FLOOR

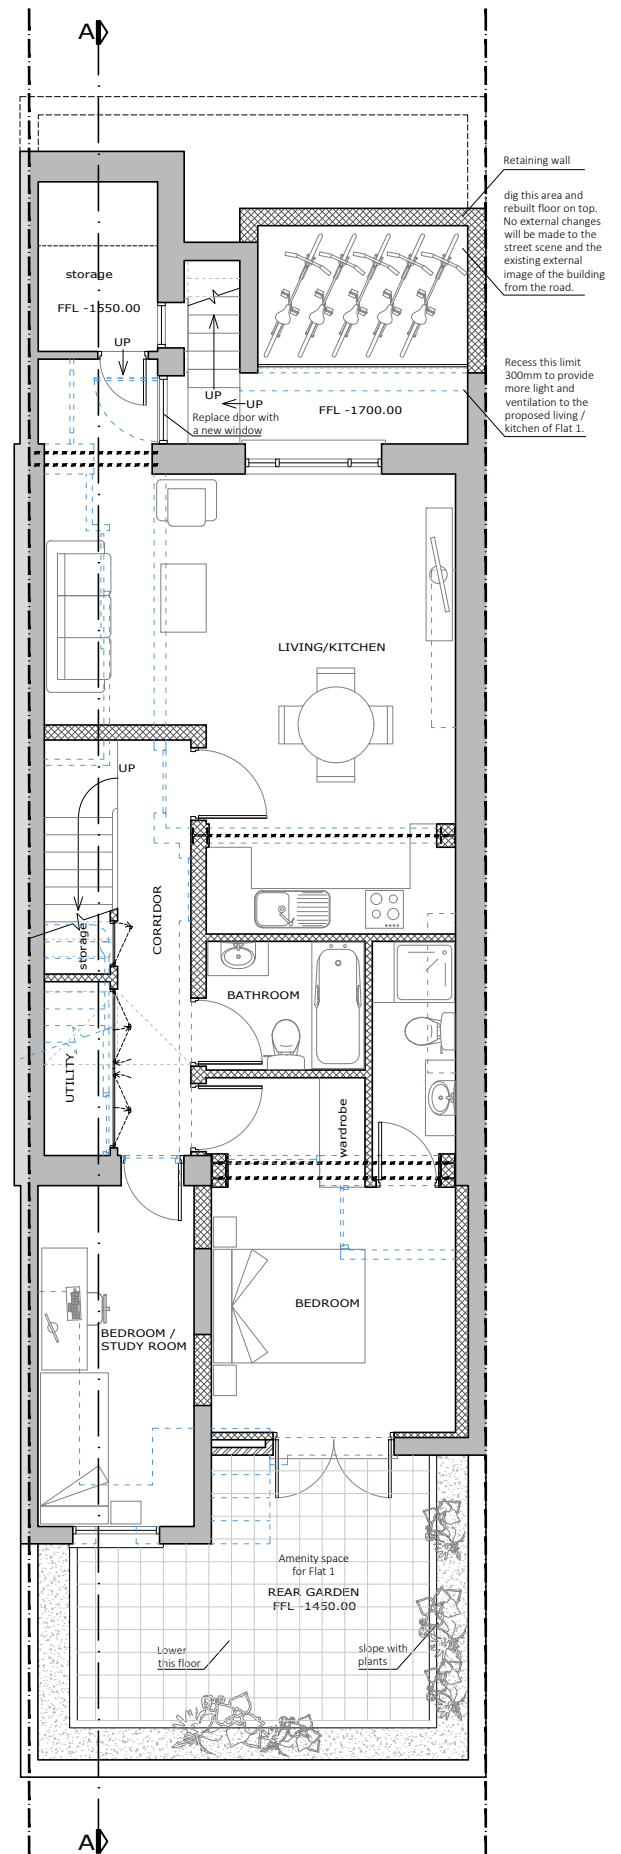


PROPOSED LOWER GROUND FLOOR

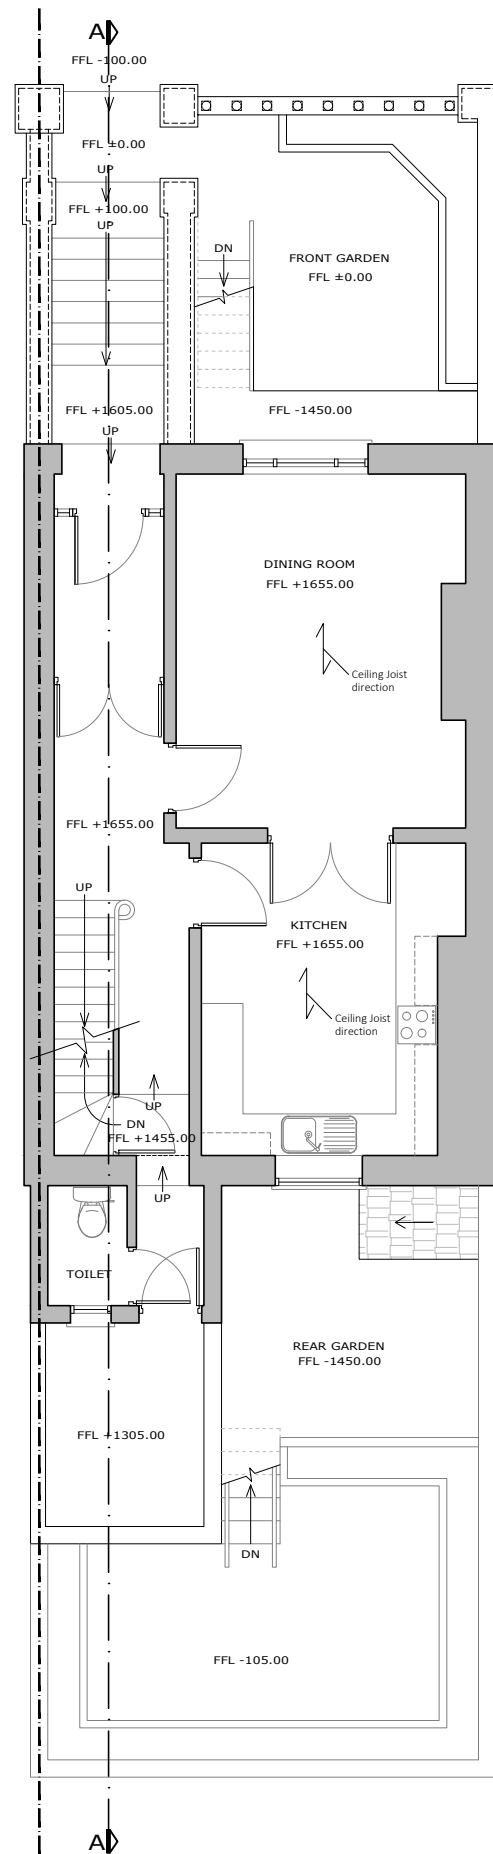

EXISTING UPPER GROUND FLOOR

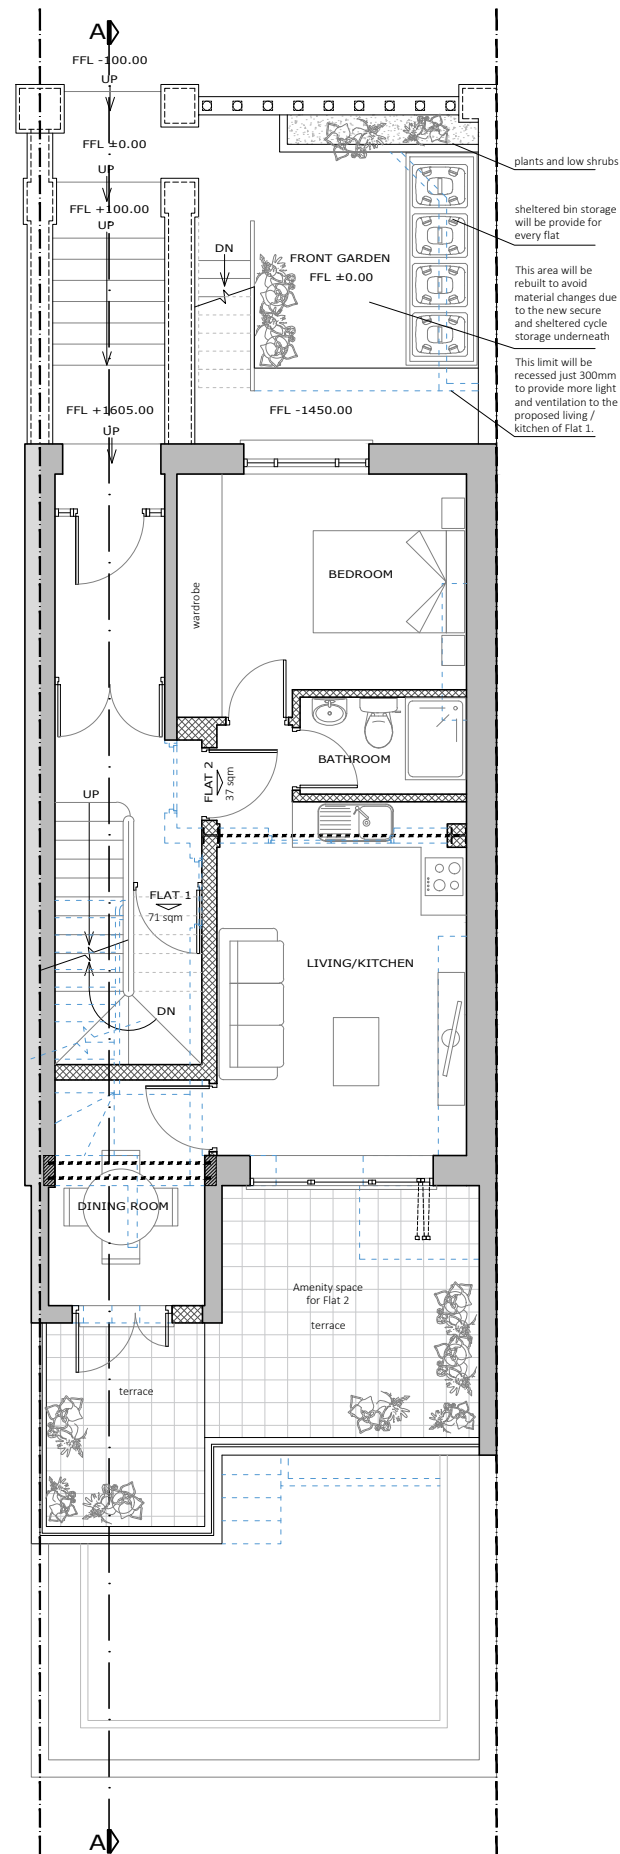

PROPOSED UPPER GROUND FLOOR

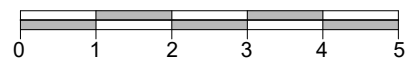

- EXISTING WALL
- PROPOSED NEW WALL
- DEMOLISHED WALL

  
**PROJECTION ARCHITECTS**  
 10 PATERDALE  
 OSNABURGH STREET  
 LONDON  
 NW1 3QJ  
 TEL. 07745513884  
 ARCHITECT@PROJECTIONARCHITECTS.COM  
 WWW.PROJECTIONARCHITECTS.COM

PLEASE NOTE

1. All dimensions to be verified on site.
2. All dimensions are in millimeters.
3. No work shall commence until all approvals and agreements have been obtained. These include, Planning, Building Regulations, Thames Water and party Wall.
4. The Copyright of this drawing belongs to Projection Architects Ltd.

CLIENT  
**MR. MARC GERSON**

PROJECT  
**FLAT CONVERSION**

ADDRESS  
**97 Bartholomew Rd  
NW5 2AR  
London**

TITLE  
**Existing & Proposed Floor plans**

DATE 24/04/17	PROJECT NUM: P-17.008
SCALE 1/100 (@ A3)	DRAWING NUM: A-01
VERSION F	