

DO NOT SCALE FROM THIS DRAWING

THE CONTRACTOR SHALL CHECK AND VERIFY ALL DIMENSIONS ON SITE AND REPORT ANY DISCREPANCIES TO FORME BEFORE PROCEEDING WITH THE WORKS

PAPER SIZE
A1

This drawing is copyright protected and must not be reproduced without the prior written agreement of forme uk.

KEY

GREEN ROOF

REV	DATE	BY	NOTES

PROJECT TITLE
Greater London House
Lightwell Extension

DATE
05/16

CHECKED

ORIGINATOR
RCJ

APPROVED

DRAWING TITLE
Third Floor Roof (South)
General Arrangement Plan

SCALE
1:100 @ A1

REVISION
CI



STATUS
Contract

DRAWING NUMBER
5001_20_230

forme UK
ARCHITECTURE LTD

NUTMEG HOUSE 60 GAINSFORD STREET
BUTLERS WHARF LONDON SE1 2NY

T +44 (0)20 7378 1340 WWW.FORMEUK.COM
COMPANY NUMBER 9879724

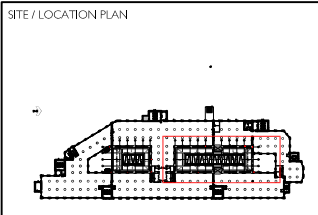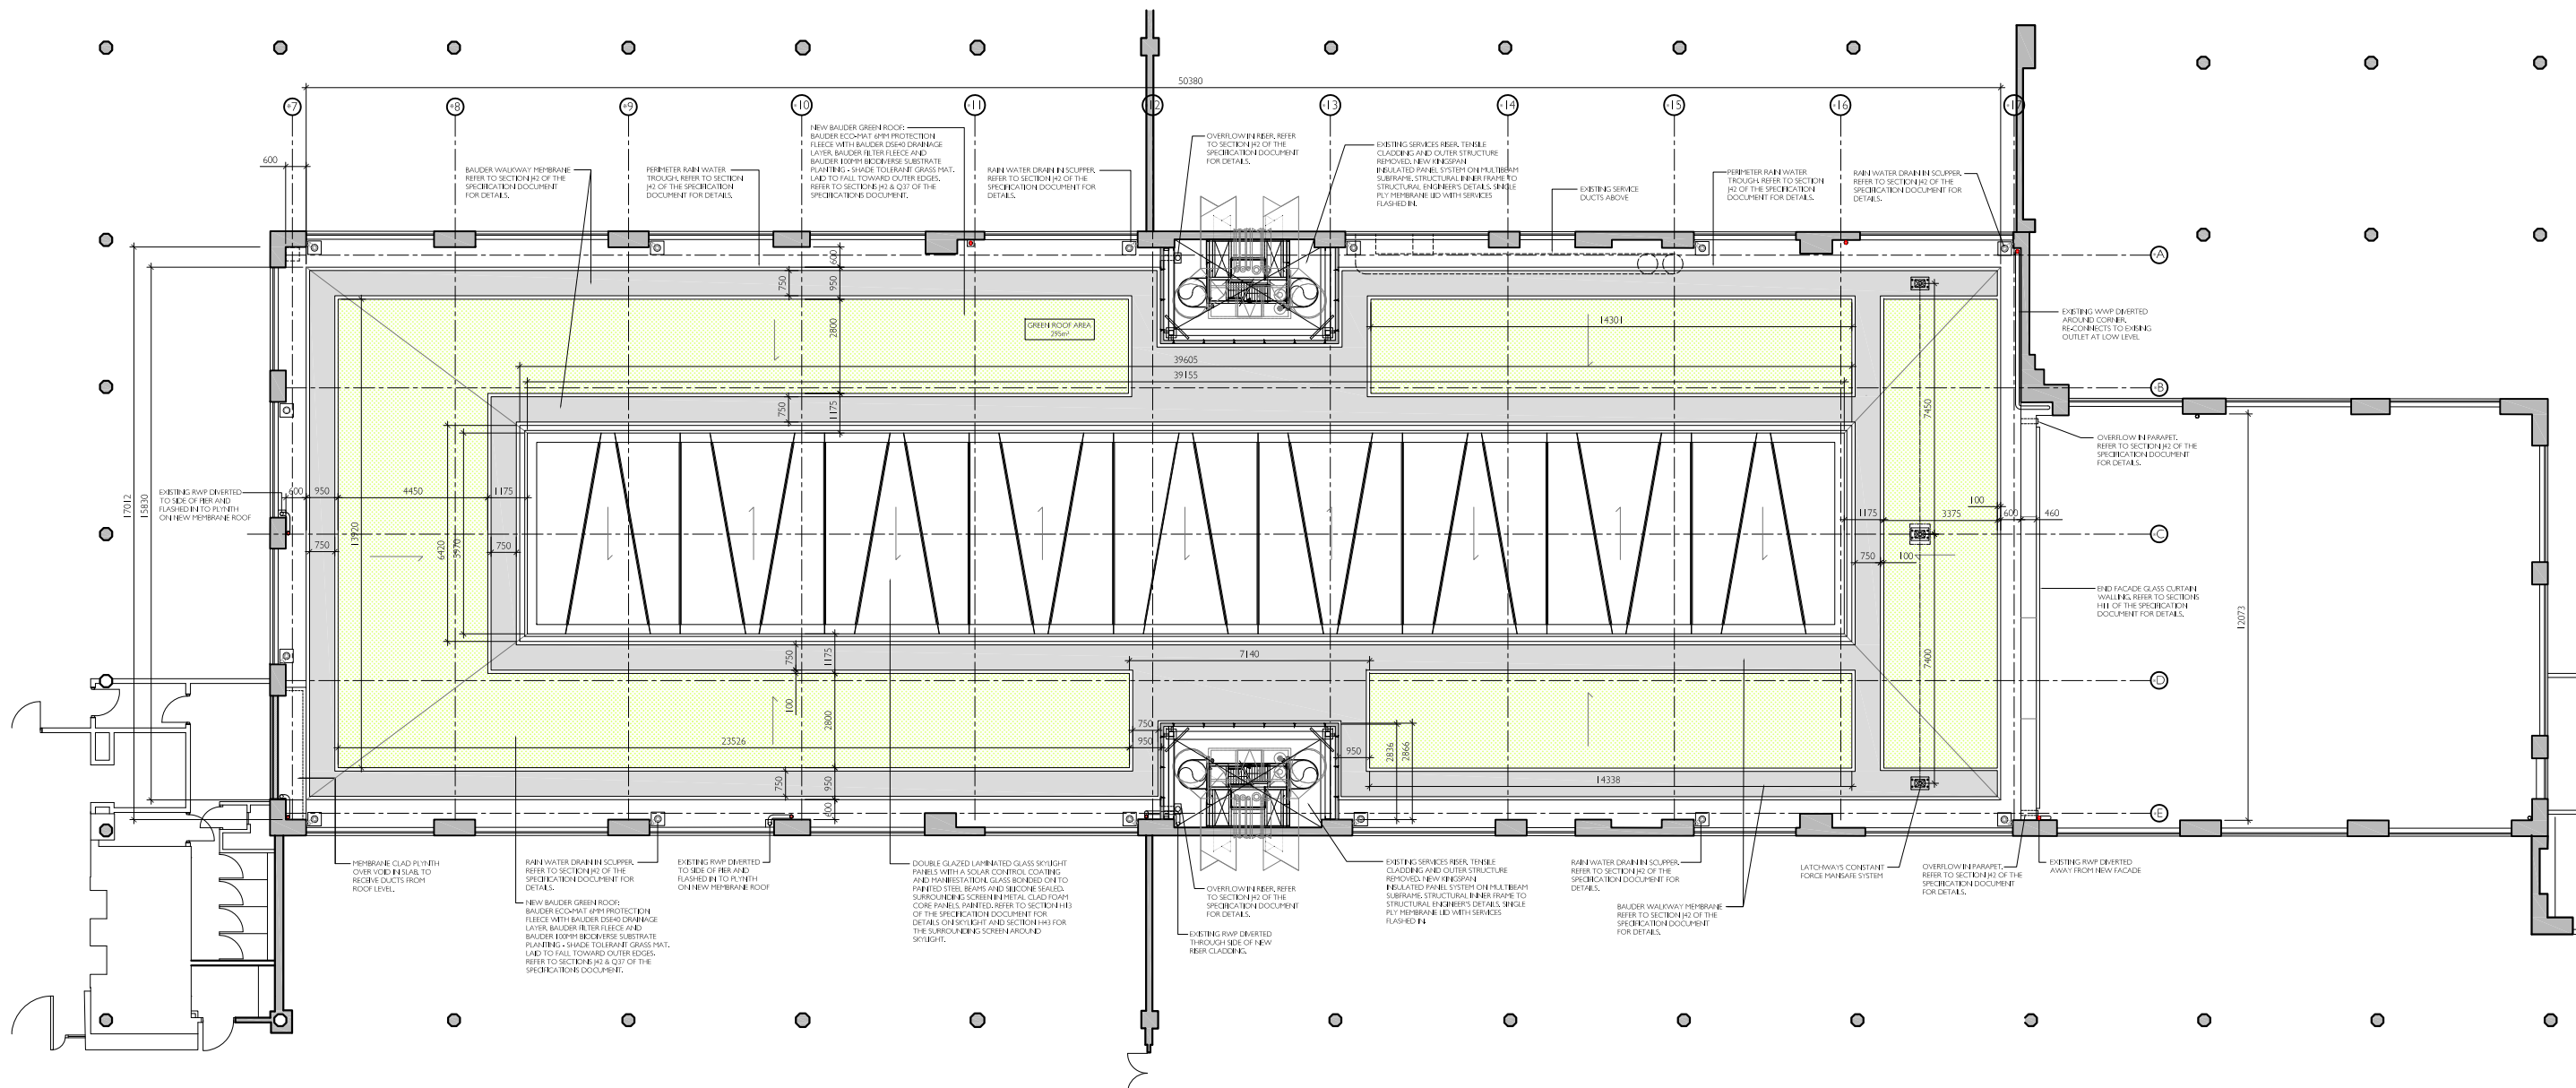

DO NOT SCALE FROM THIS DRAWING
 THE CONTRACTOR SHALL CHECK AND VERIFY ALL DIMENSIONS ON SITE AND REPORT ANY DISCREPANCIES TO FORME BEFORE PROCEEDING WITH THE WORKS

PAPER SIZE
A1

This drawing is copyright protected and must not be reproduced without the prior written agreement of Forme UK.

KEY

GREEN ROOF

REV	DATE	BY	NOTES

PROJECT TITLE
Greater London House
 Lightwell Extension

DATE
 05/16

CHECKED

DRAWING TITLE
Third Floor Roof (North)
 General Arrangement plan

SCALE
 1:100 @ A1

REVISION
 CI

STATUS
Contract

DRAWING NUMBER
5001_20_231

forme UK
 ARCHITECTURE LTD

NUTMEG HOUSE 60 GAINSFORD STREET
 BUTLERS WHARF LONDON SE1 2NY

T +44 (0)20 7378 1340 WWW.FORMEUK.COM
 COMPANY NUMBER 9879724