


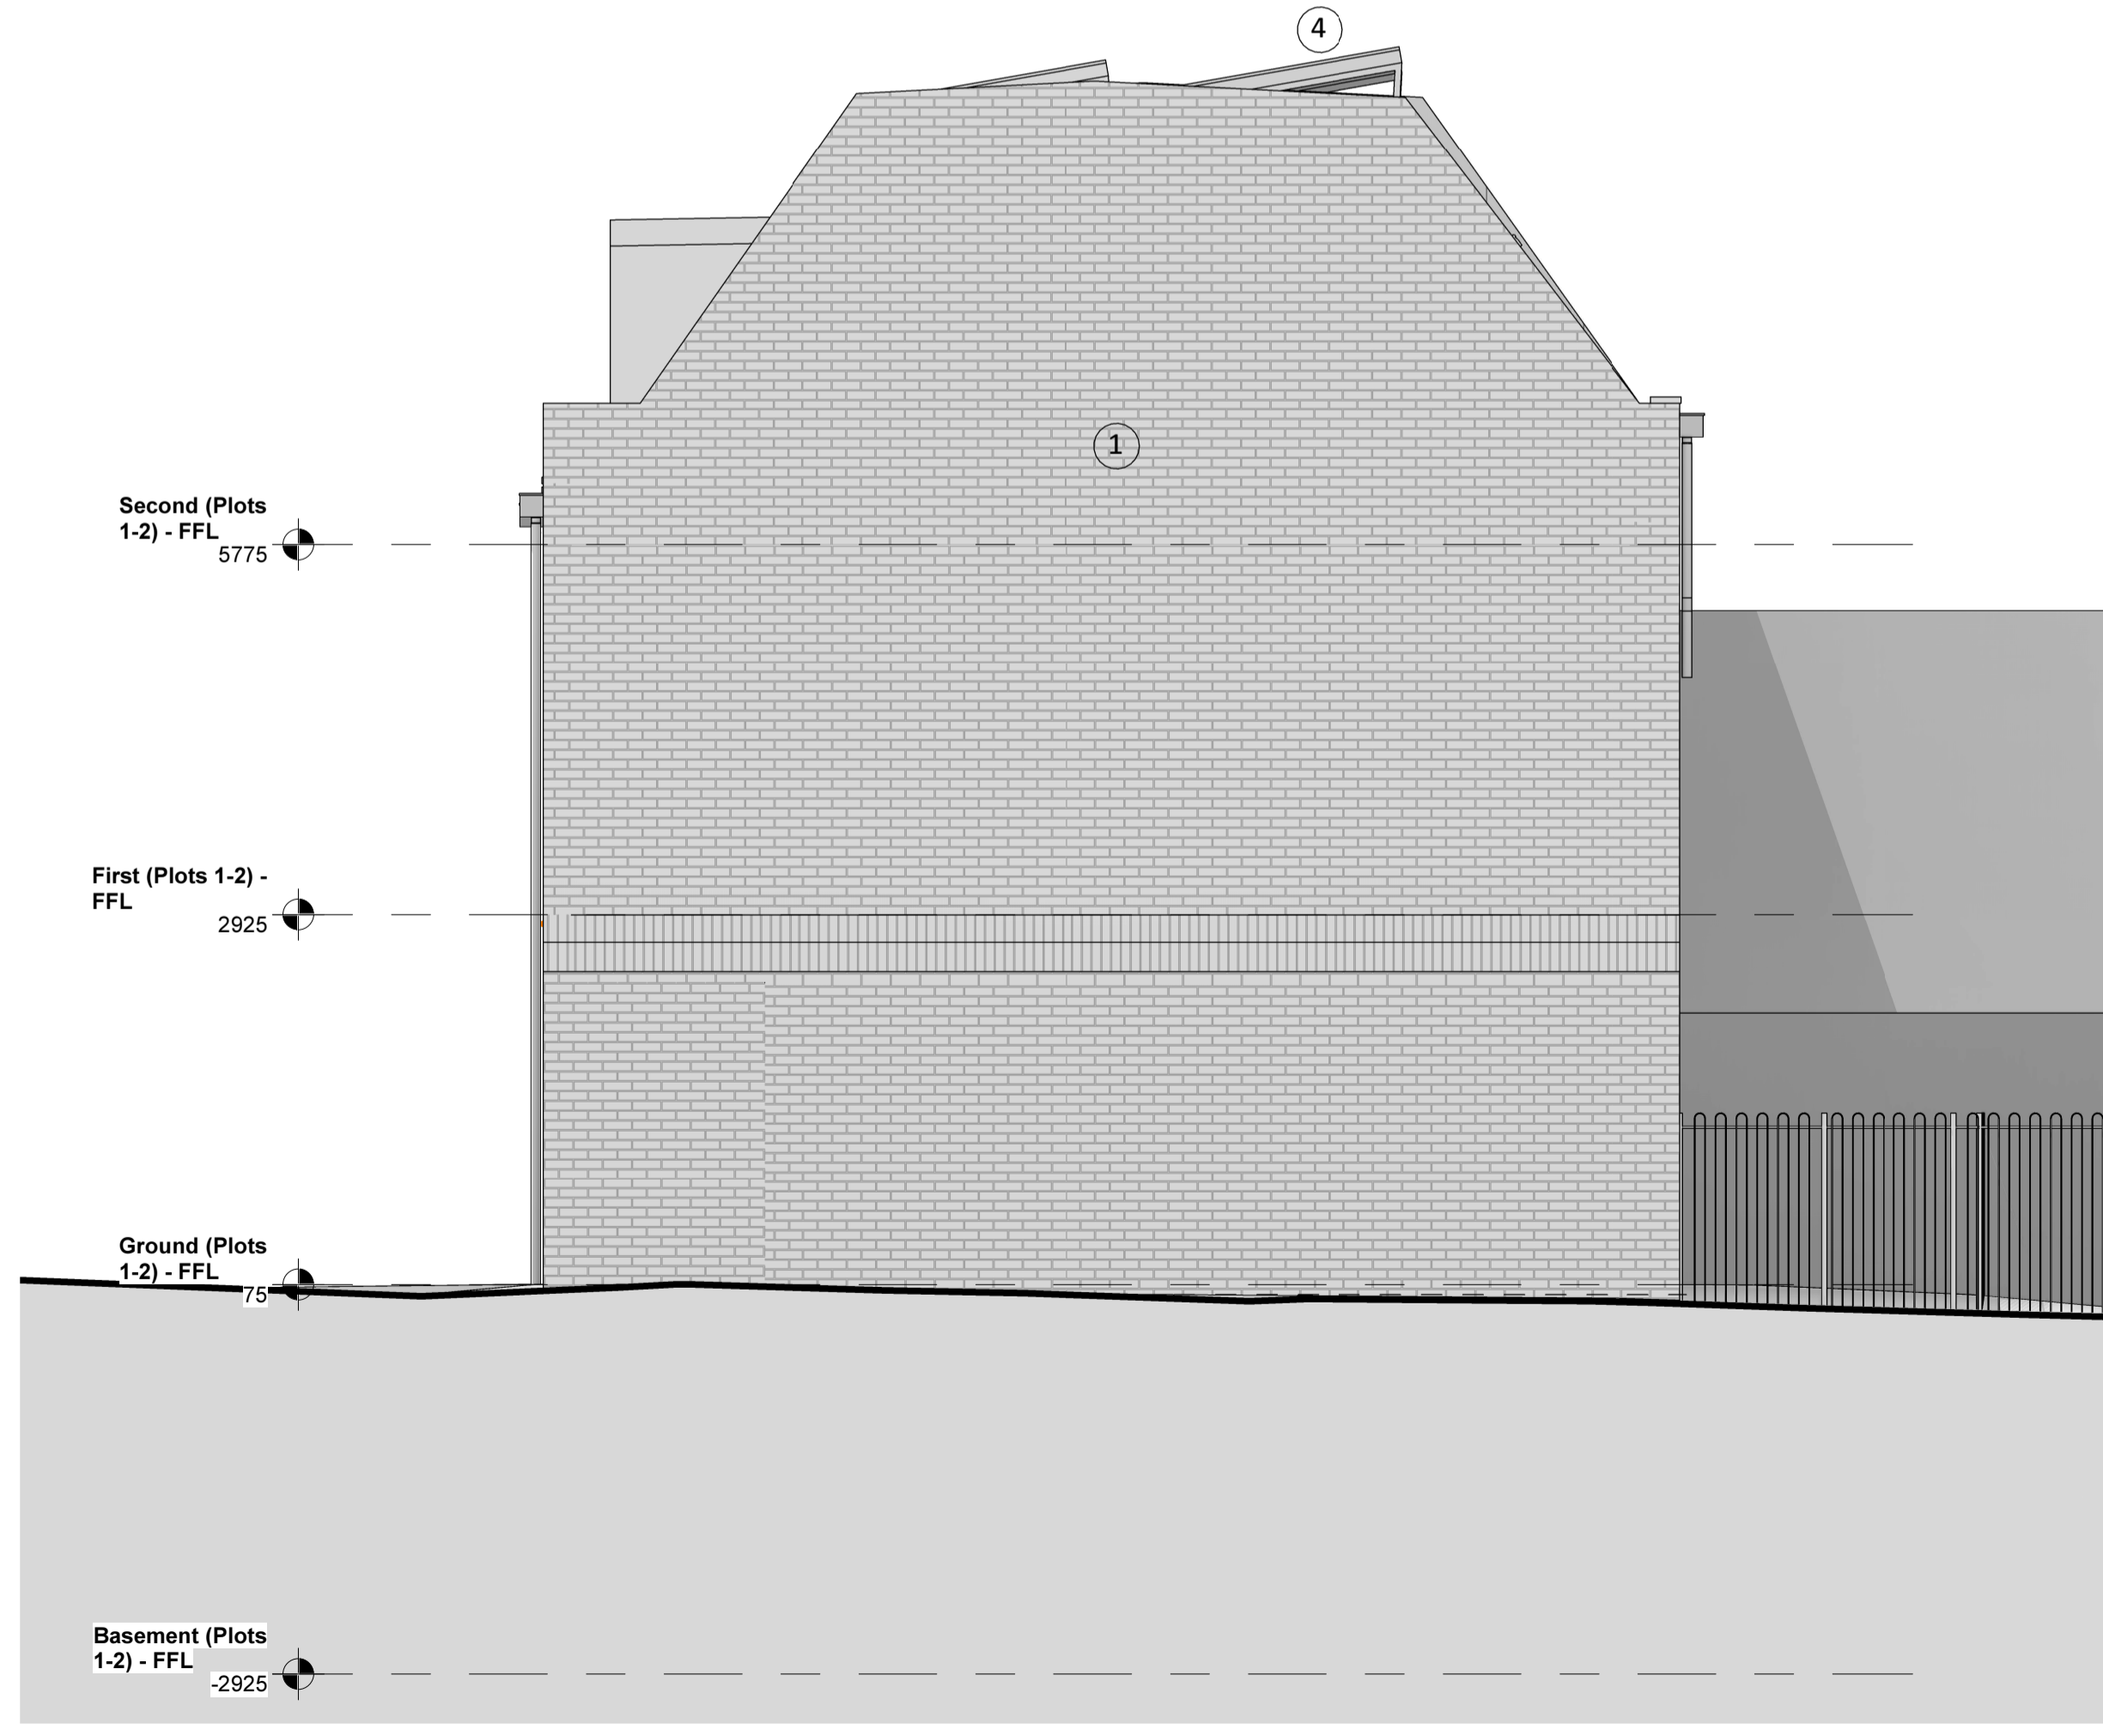

- Key to Proposed Materials :**
1. Fair faced brickwork - Smeed Dean Weathered Yellow with natural mortar.
  2. Aluminium slimline profile window units - RAL 9005 (Jet Black).
  3. Zinc metal roofing & facade system - PrePATINA Blue-Grey colour (Rheinzink or equal). Approximate location of PV panels
  5. Velux Conservation or similar black rooflights.
  6. Glazed translucent privacy screen.
  7. Aluminium rain water pipes & hoppers, Colour RAL 9005 (Jet Black).
  8. Hardwood timber front entrance door - sweet chestnut colour.
  9. Horizontal fixed louvred hardwood timber privacy screen - sweet chestnut colour.
  10. Vertical hardwood timber openable sidelight - sweet chestnut colour.
  11. Reconstructed stone parapet capping.

**South East**  
1 : 50



**North East**  
1 : 50

REV	DESCRIPTION	DATE	INIT	CHKD
7	DRAWING UPDATED AS FOLLOWS: Ground floor living room window transom adjusted to suit plots 4 & 5.	12.05.17	PMC	PMC
6	DRAWING UPDATED AS FOLLOWS: Scheme generally revised in accordance with discussions from meeting held 25.04.17 with the planning officers.	12.05.17	PMC	CJA
5	DRAWING UPDATED AS FOLLOWS: Scheme generally revised in accordance with discussions from meeting held 23.02.17 with the planning officers.	06.03.17	PMC	CMR
4	DRAWING UPDATED AS FOLLOWS: Material Key added.	18.01.17	PMC	CMR
3	DRAWING UPDATED AS FOLLOWS: Status updated to Planning.	09.01.17	MA	PMC
2	DRAWING UPDATED AS FOLLOWS: PI's and stair roof light added.	06.12.16	CMR	BPH

**PLANNING**

**calfordseaden**

Client  
**Rydon Construction Ltd**

Project  
**Ashton Court, Camden Park Road, Camden**

Title  
**Elevations (Sheet 1)**

Scale  
**As indicated**

Date  
**12.10.16**

Drawn By  
**BPH**

Checked By  
**CMR**

Project No:  
**K160423**

Drawing No:  
**A(2)300**

Revision  
**7**

St John's House 1a Knoll Rise Orpington Kent BR6 0JX  
01689 888222 orpington@calfordseaden.co.uk  
calfordseaden LLP is a Limited Liability Partnership Registered in England & Wales number OC1161818  
ORPINGTON ■ LONDON ■ BIRMINGHAM ■ SOUTHEND ■ WINCHESTER

calfordseaden.co.uk