
Key to Proposed Materials:

- **1.** Fair faced brickwork Smeed Dean Weathered Yellow with natural mortor.
- **2.** Aluminium slimline profile window units RAL 9005 (Jet Black).
- Zinc metal roofing & facade system PrePATINA Blue-Grey colour (Rheinzink or equal).
 - Approximate location of PV panels
 - Velux Conservation or similar black rooflights.
 - Glazed translucent privacy screen.
- Aluminium rain water pipes & hoppers, Colour RAL 9005 (Jet Black).
- **8.** Hardwood timber front entrance door sweet chestnut colour.
- **9.** Horizontal fixed louvred hardwood timber privacy screen sweet chesnut colour.
- **10.** Vertical hardwood timber openable sidelight sweet chesnut colour.
- 11. Reconstructed stone parapet capping.

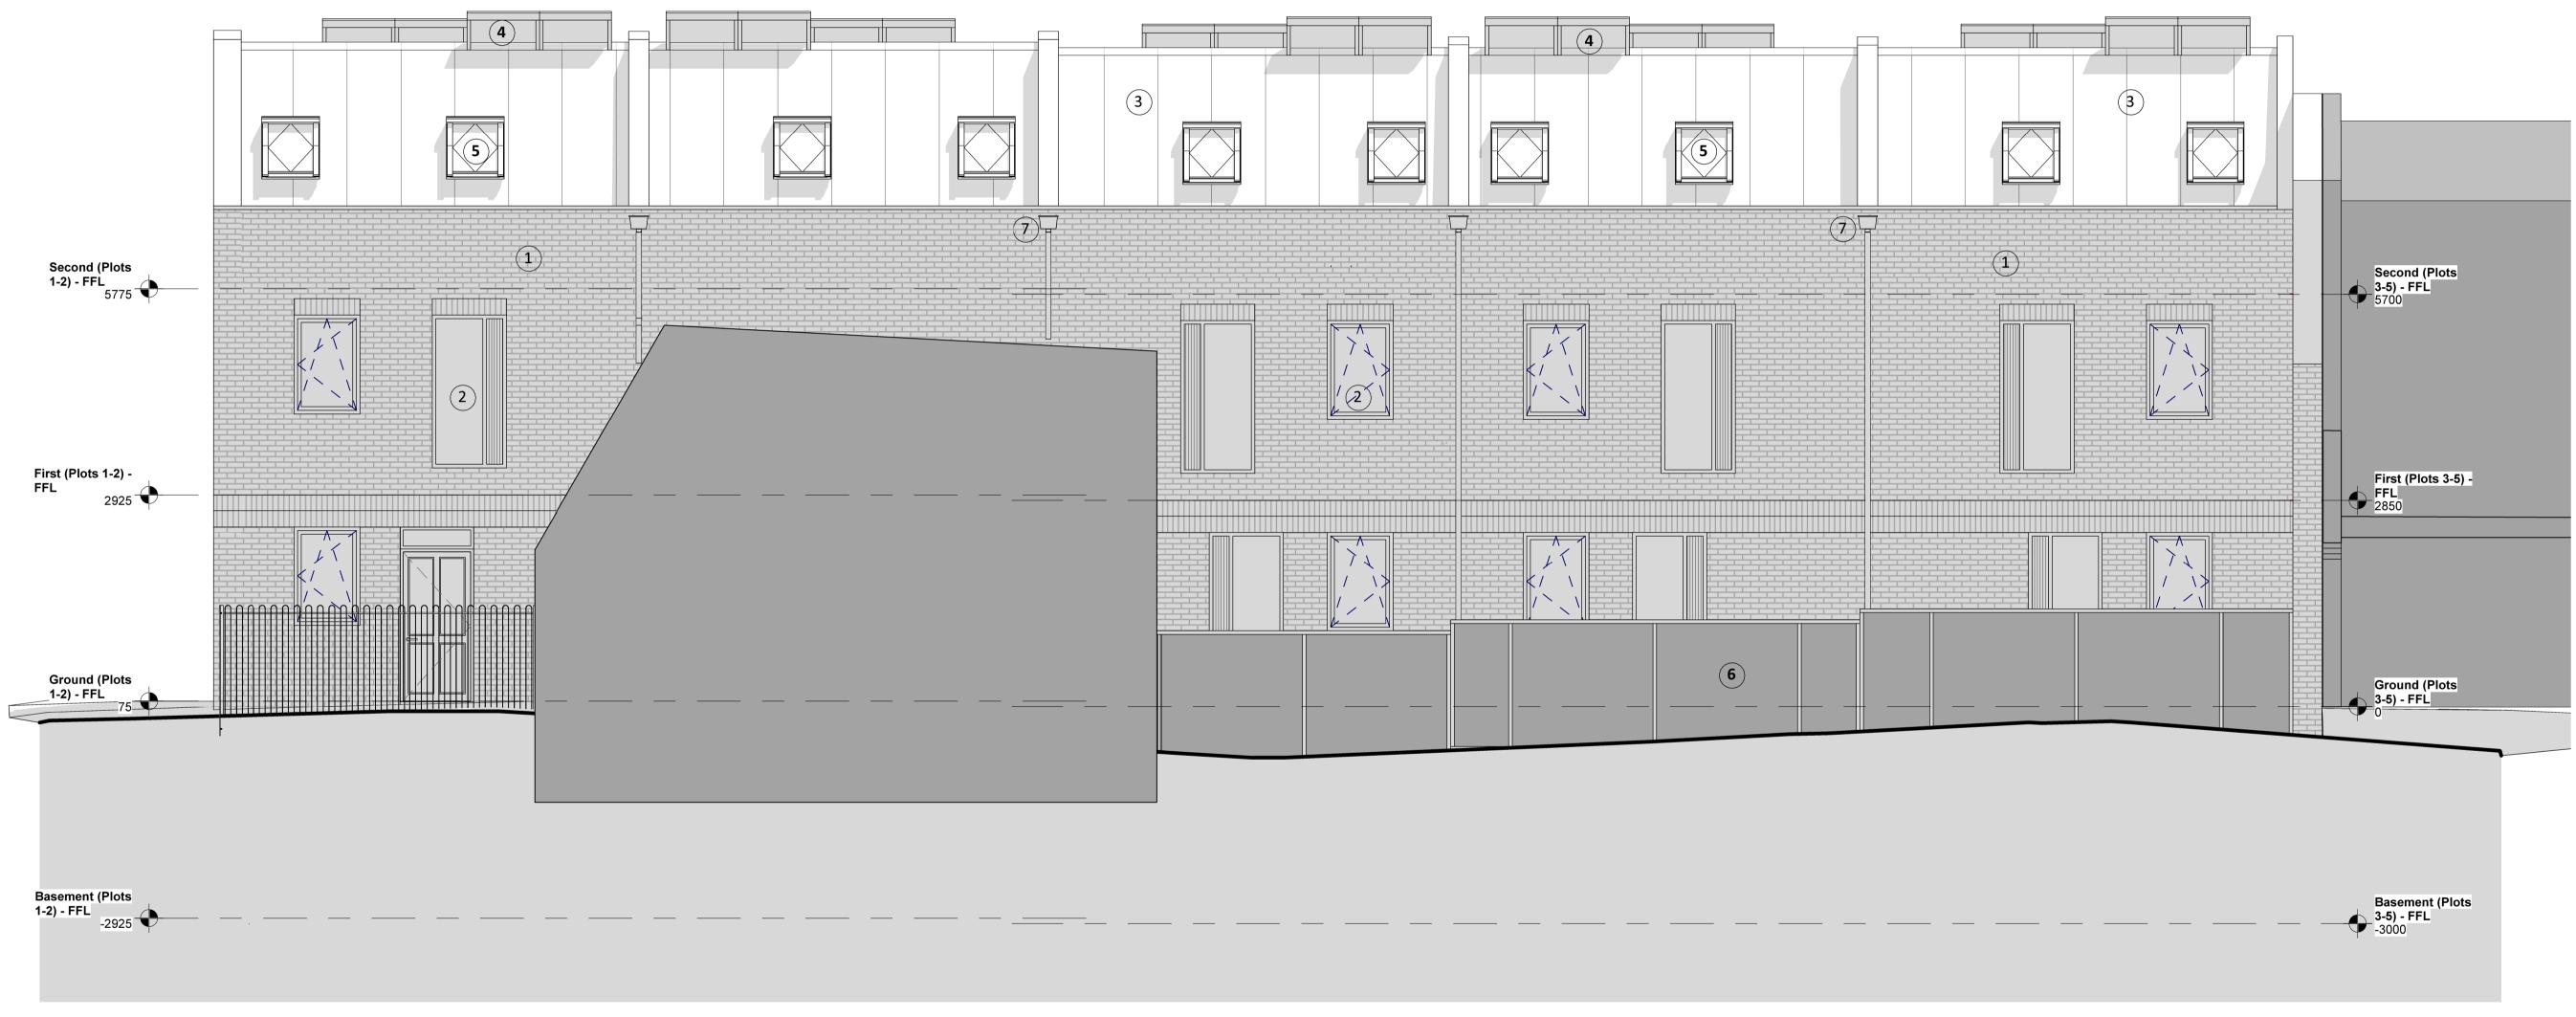

North West

1:50

DRAWING UPDATED AS FOLLOWS:
Scheme generally revised in accordance with discussions from meeting held 25.04.17 with the planning officers.

DRAWING UPDATED AS FOLLOWS:
Scheme generally revised in accordance with discussions from meeting held 23.02.17 with the planning officers.

DRAWING UPDATED AS FOLLOWS:
Material Key added.

DRAWING UPDATED AS FOLLOWS:
Status updated to Planning.

DRAWING UPDATED AS FOLLOWS:
Status updated to Planning.

DRAWING UPDATED AS FOLLOWS:
PVs and stair roof light added

DRAWING UPDATED AS FOLLOWS:
Layouts revised to client comments and daylight amendments made

REV DESCRIPTION

DATE INIT CHKD



Project No: **K160423**

Client Rydon Construction Ltd

Project
Ashton Court, Camden Park Road, Camden

Title Elevations (Sheet 2)

As indicated 12.10.16 BPH CMR

St John's House 1a Knoll RiseOrpington Kent BR6 0JX 01689 888222 orpington@calfordseaden.co.uk

O1689 888222 orpington@calfordseaden.co.uk
calfordseaden LLP is a Limited Liability Partnership Registered in England & Wales number OC315838

ORPINGTON LONDON BIRMINGHAM SOUTHEND WINCHESTER

Calford

Drawn By Checked By

calfordseaden.co.uk

Drawing No: Revision **A(2)301** 6