



Classroom - Spatial Layout Option A
 Layouts are interchangeable
 Pedagogical approach
 Flexible & adaptable learning layouts
 Large Interactive Teaching Screens


Classroom - Spatial Layout Option B
 Layouts are interchangeable
 Pedagogical approach
 Flexible & adaptable learning layouts
 Large Interactive Teaching Screens

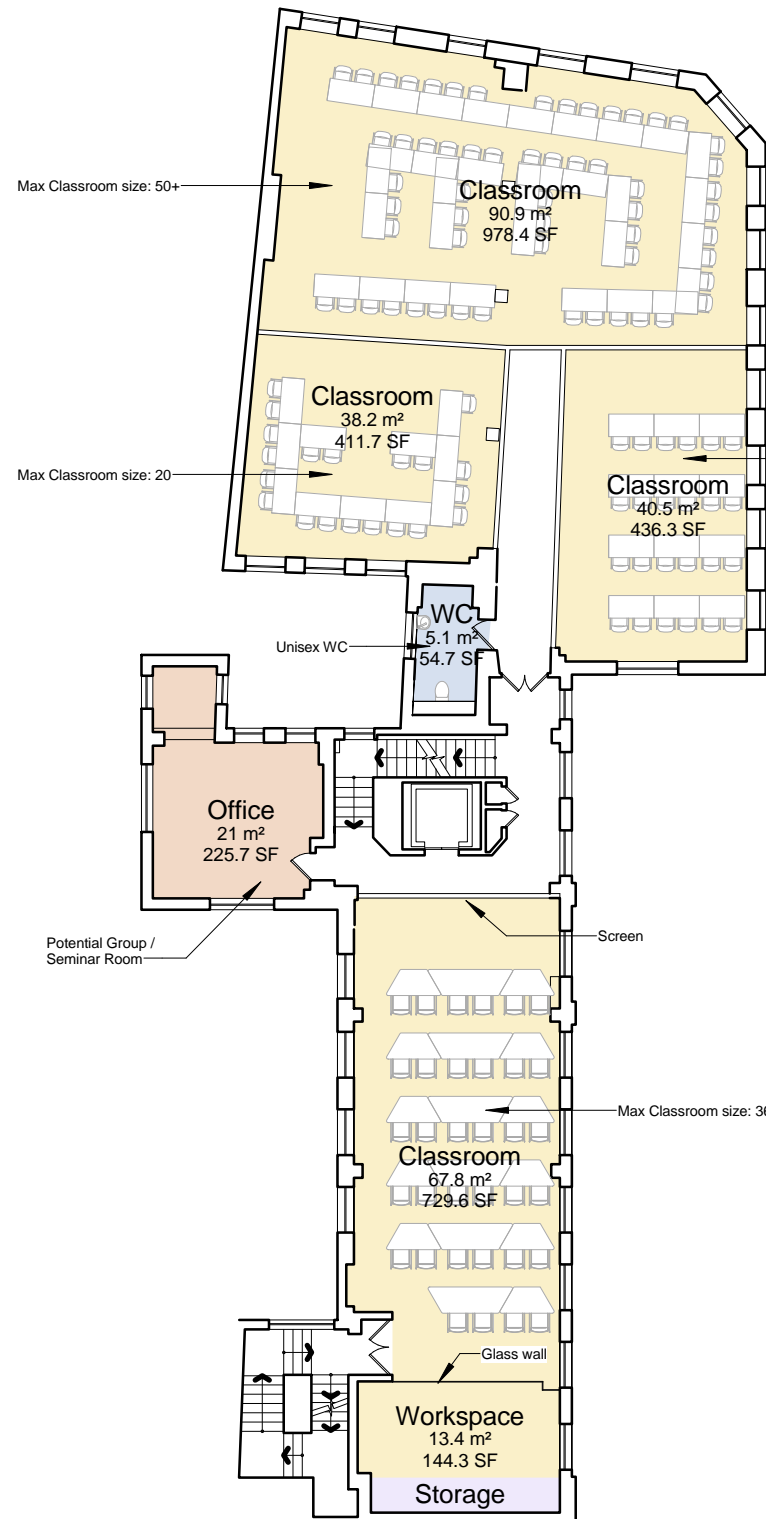

Second

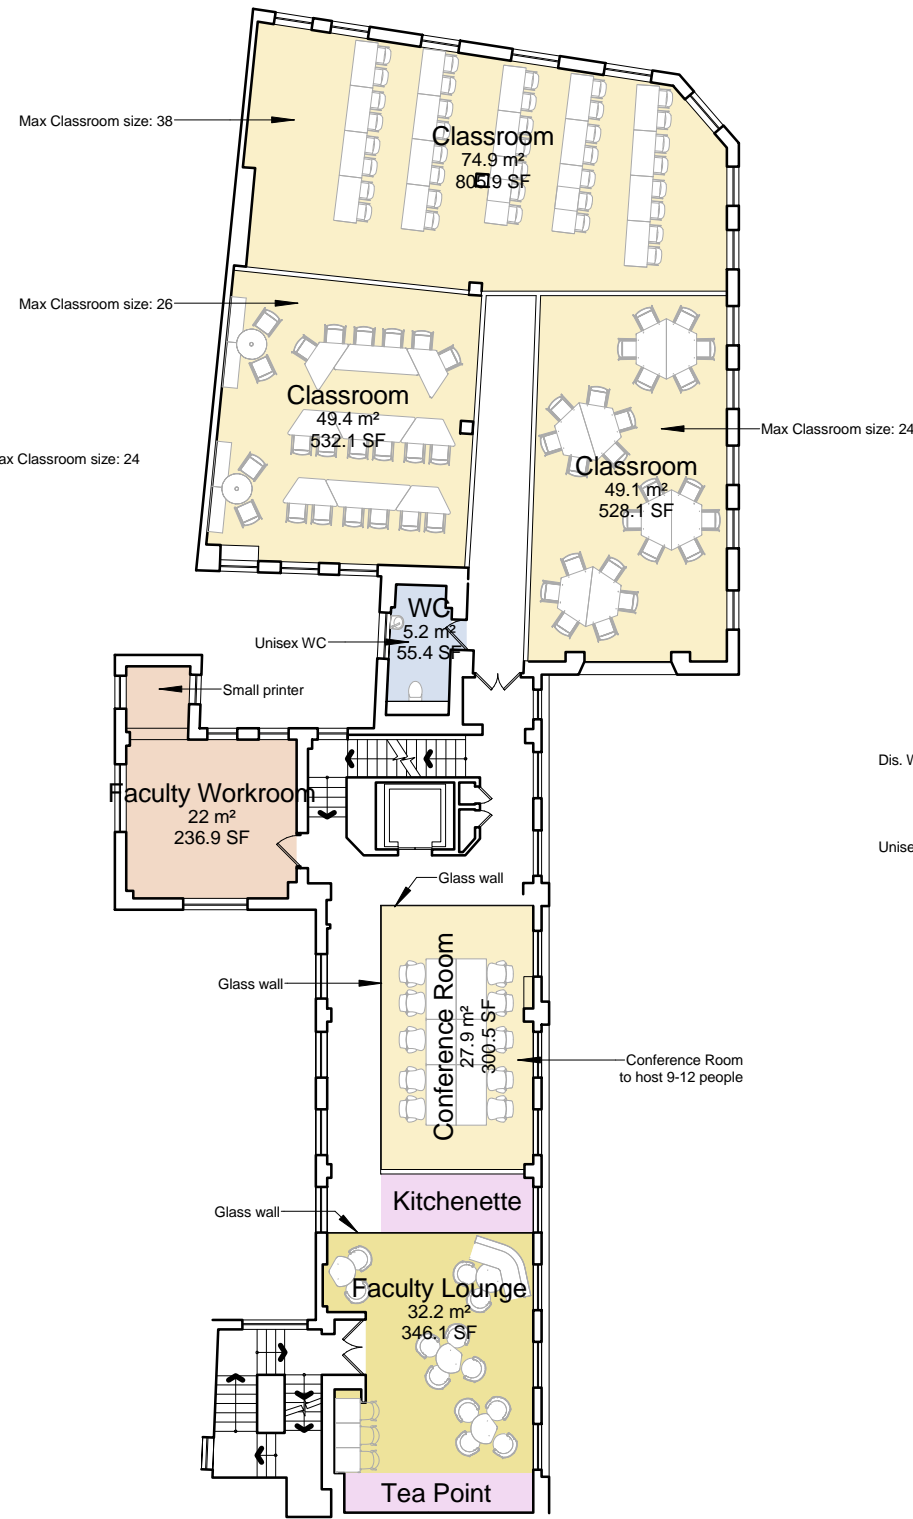

Third

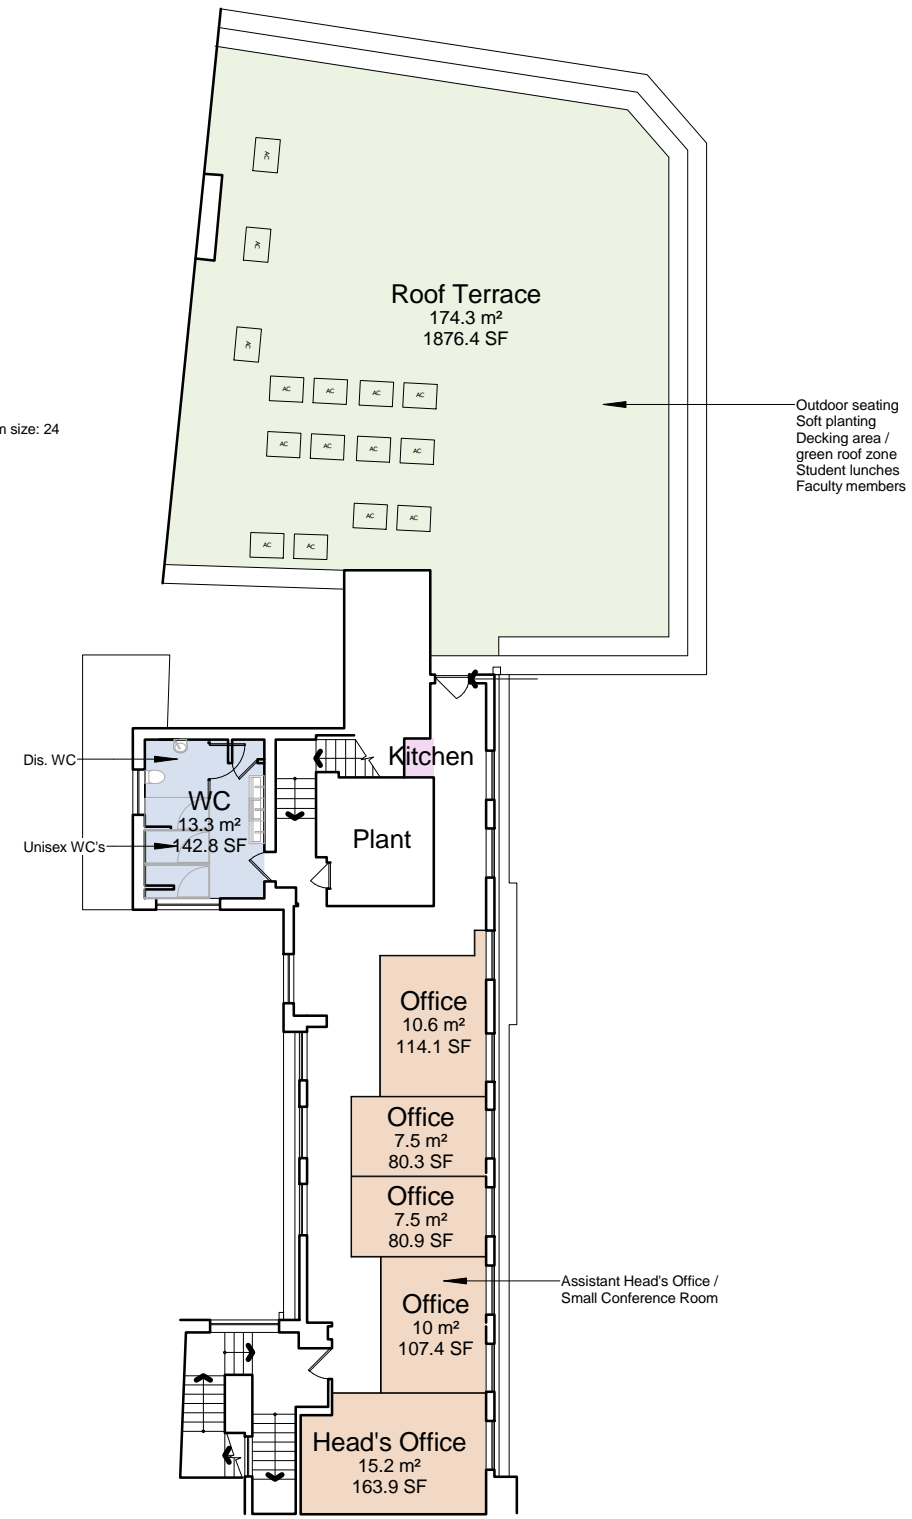

Fourth

| Revision | Description | Drawn | Date | Checked |
|----------|------------------------|-------|----------|---------|
| B | Initial Review Updates | MP | 31.03.17 | IP |
| A | Updated Layouts | MP | 28.03.17 | IP |

SCOTT BROWNRIGG

77 Endell Street
 London WC2H 9DZ
 T +44 (0)20 7240 7766
 F +44 (0)20 7240 2454
 W scottbrownrigg.com

Client's Name

Dunbar Associates

Job Title

Fordham University

Drawing Title

Sketch Plans - Levels 2, 3 and 4

Scale

1 : 200 @A3

Job No

17167 SK-02

Status

INFORMATION

Rev

B