



Lower Ground

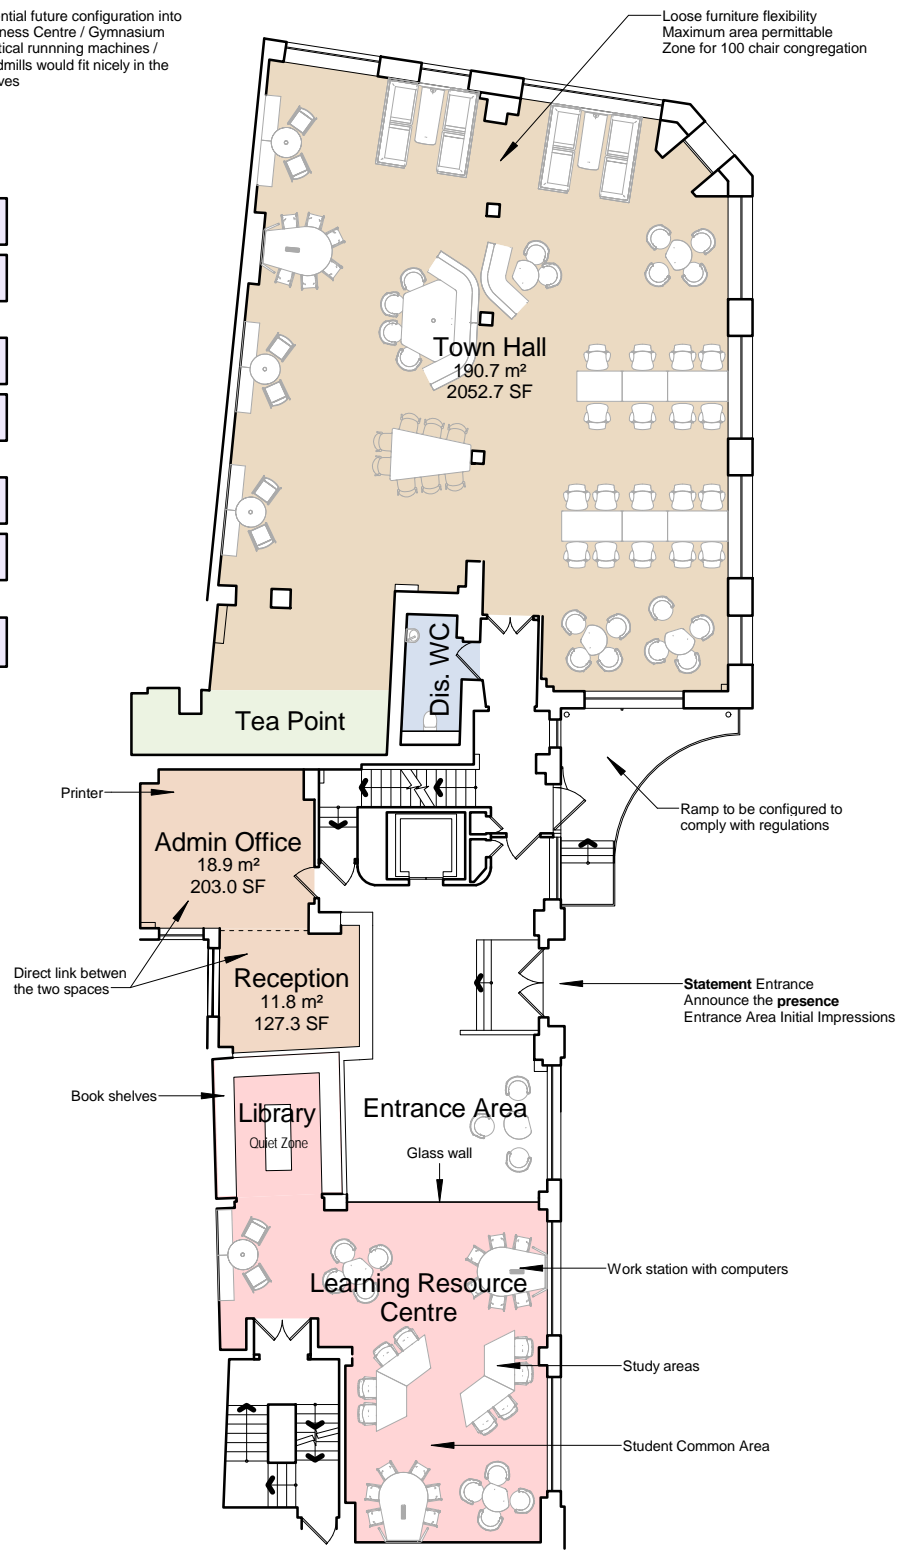

Ground

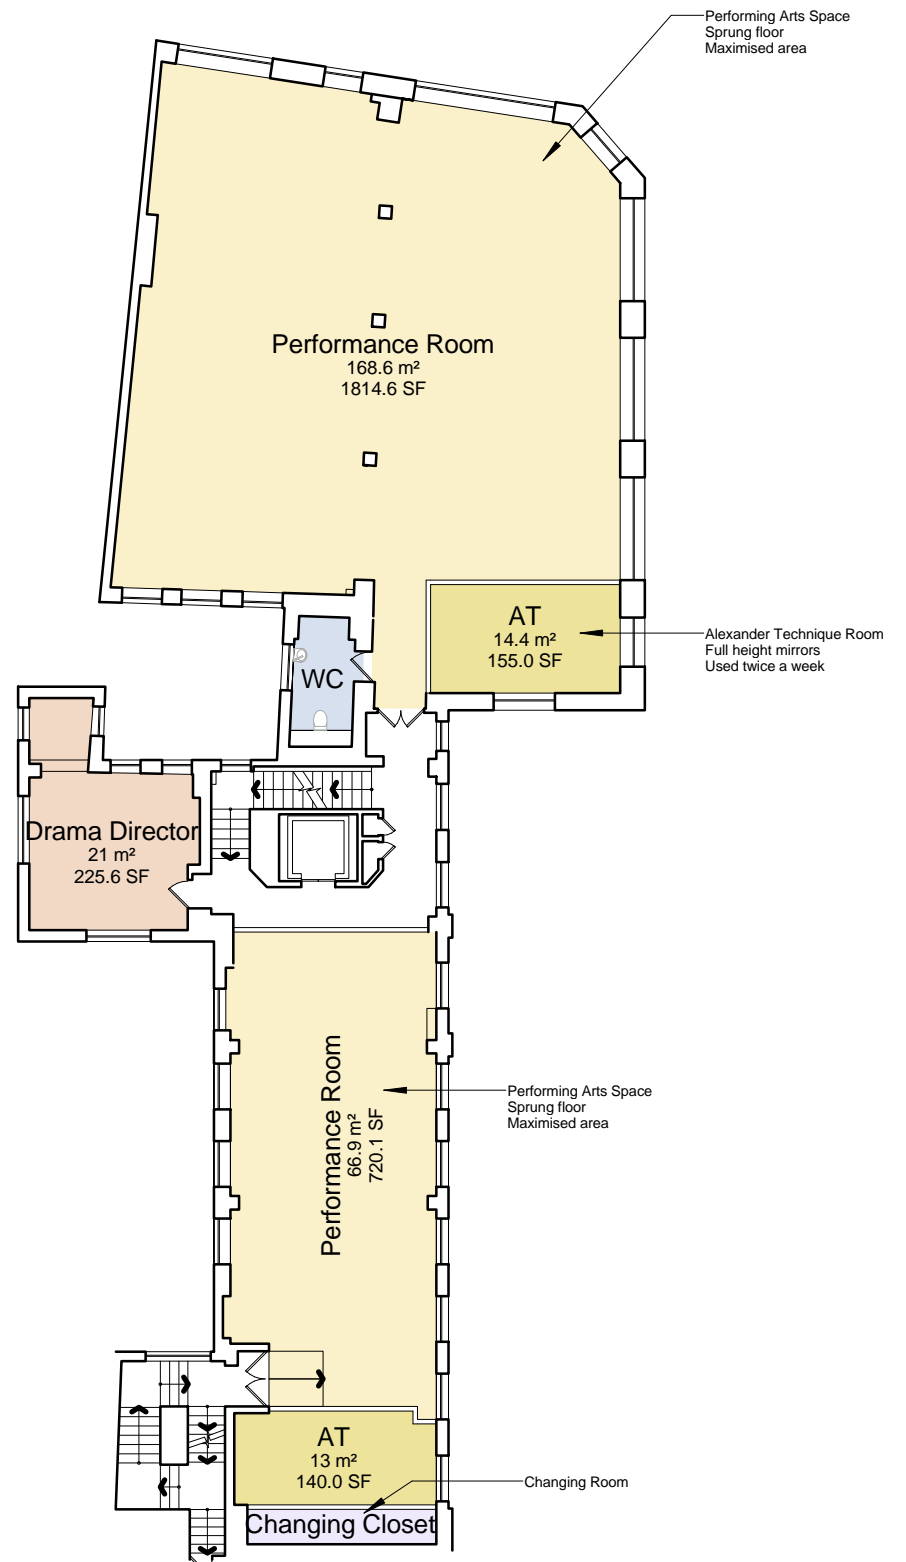

First

1 General Arrangement Levels -1, 0 and 1
 1 : 200

Revision	Description	MP	Date	IP
B	Initial Review Updates	MP	31.03.17	IP
A	Updated Layouts	MP	28.03.17	IP



77 Endell Street
 London WC2H 9DZ
 T +44 (0)20 7240 7766
 F +44 (0)20 7240 2454
 W scottbrownrigg.com

Client's Name

Dunbar Associates

Job Title
 Fordham University

Drawing Title
 Sketch Plans - Levels -1, 0, and 1

Scale
 1 : 200 @A3

Job No
17167

Drawing No
SK-01

Status
INFORMATION

Rev
B