

NOTES

MATERIALS

Balcony balustrading:

AS EXISTING


Steel angle + SHS steel framing,
posts and handrail, painted,
colour: Dark Green

Asbestos cement infill panel,
painted Dark Green


AS PROPOSED

Steel angle + SHS steel framing,
posts and handrail, painted,
colour: Dark Green

Perforated steel infill panel,
powder coated Dark Green

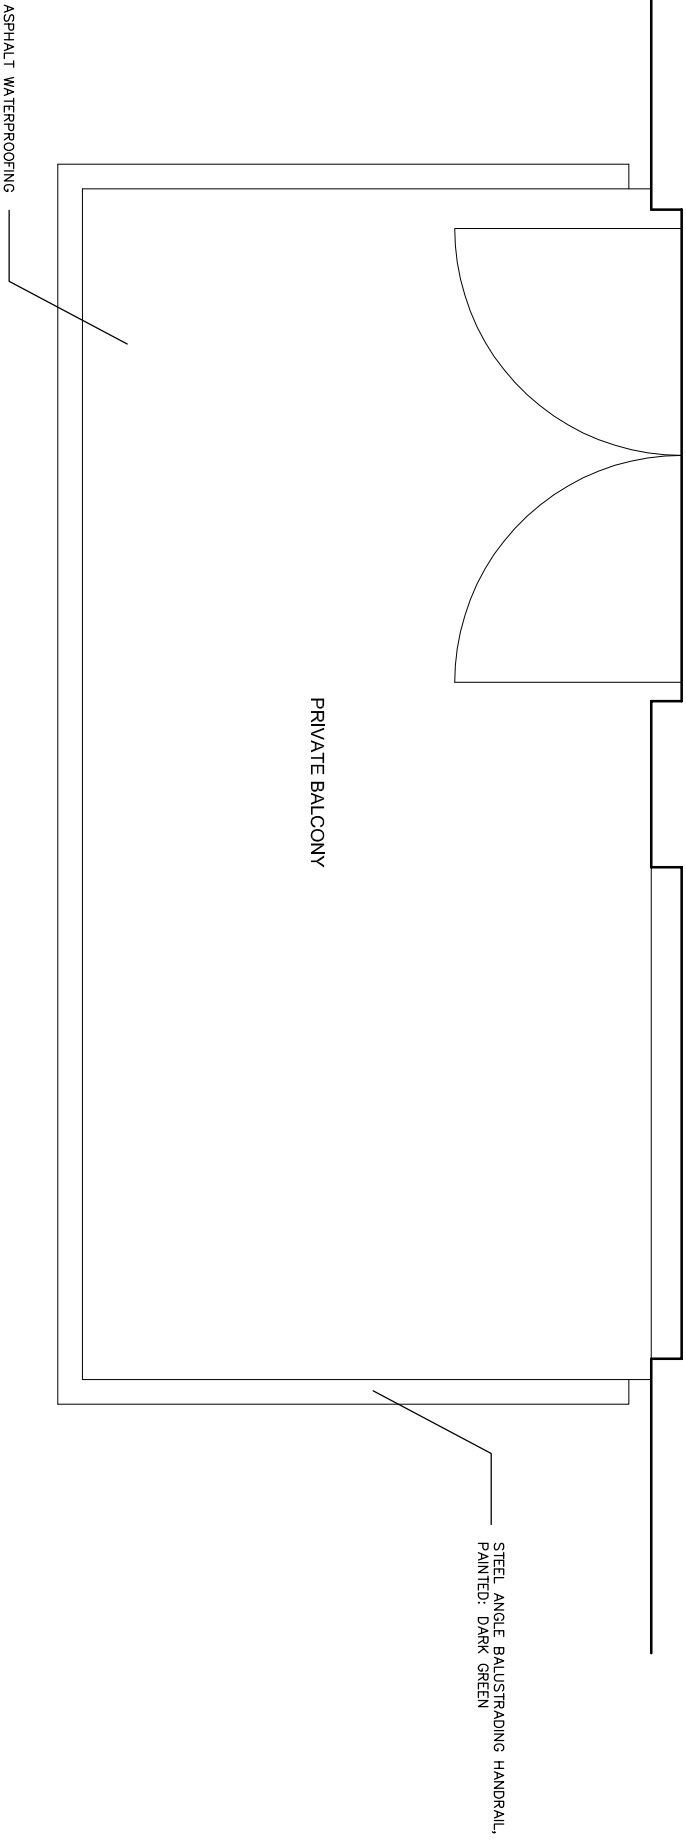

PLAN AS EXISTING

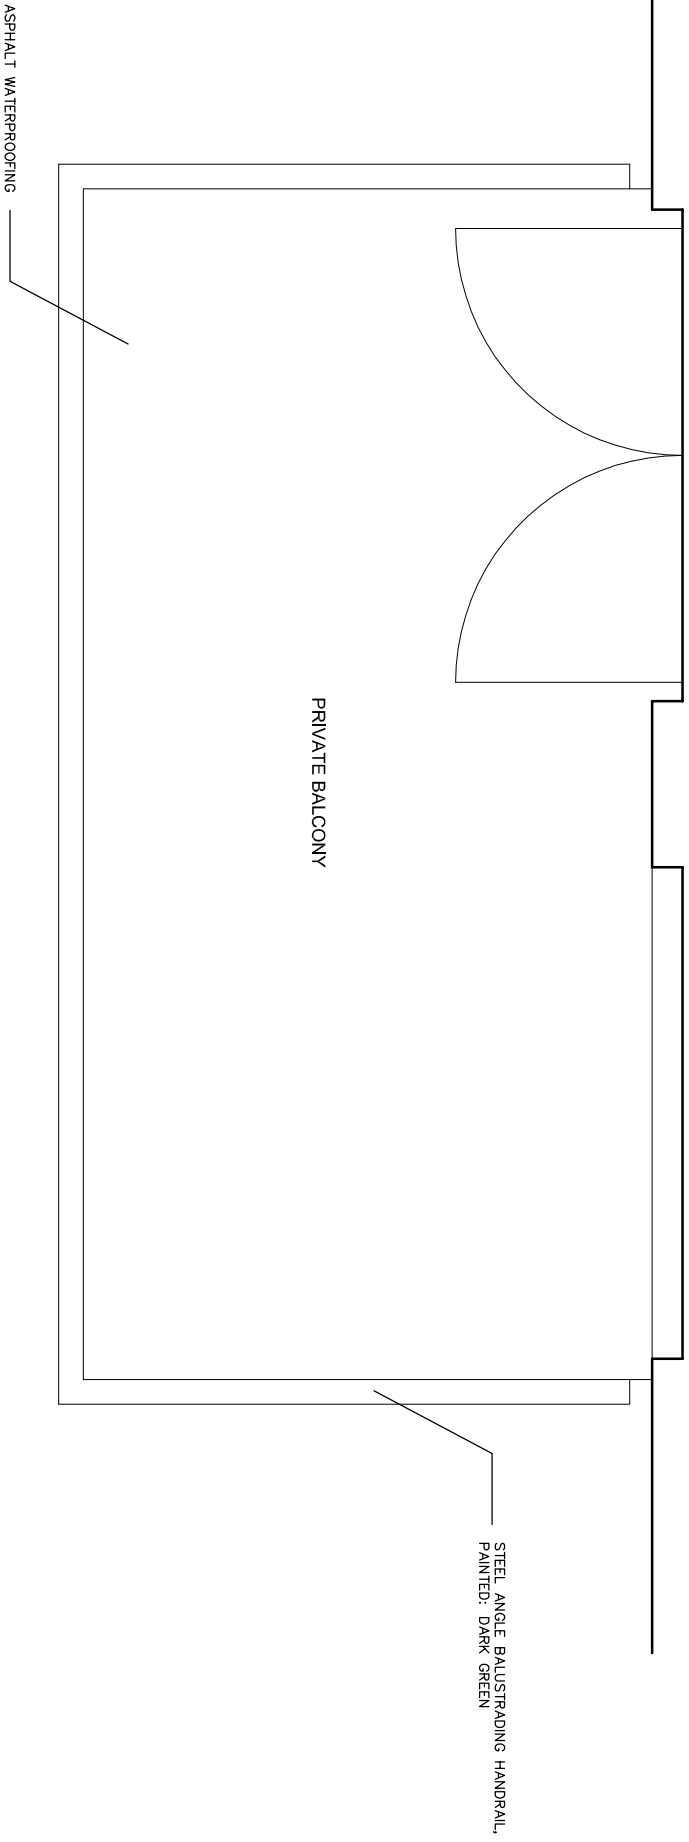

PLAN AS PROPOSED



REVISION	DATE

Do not scale this drawing.
All dimensions to be checked by the Contractor
before construction proceeds.
© Randall Shaw Billingham

RANDALL SHAW BILLINGHAM
Architects Energy Consultants Planners
54 Harcombe Road London N16 0SA
e-mail : rsb@randallshaw.co.uk
tel : 020 7254 7472

JOB TITLE

CAMDEN MAJOR REPAIRS

DWG TITLE

CASTLE COURT
TYPICAL PRIVATE BALCONY
PLANS

SCALE 1:20 @ A3 DWN kr

DATE 5/17 CHK. bs

DWG NO. 254/ G3 REV.