


NOTES

MATERIALS

- Balcony balustrading:
 Steel angle + SHS steel framing,
 posts and handrail, painted,
 color: Dark Green
 Asbestos cement infill panel,
 painted Dark Green

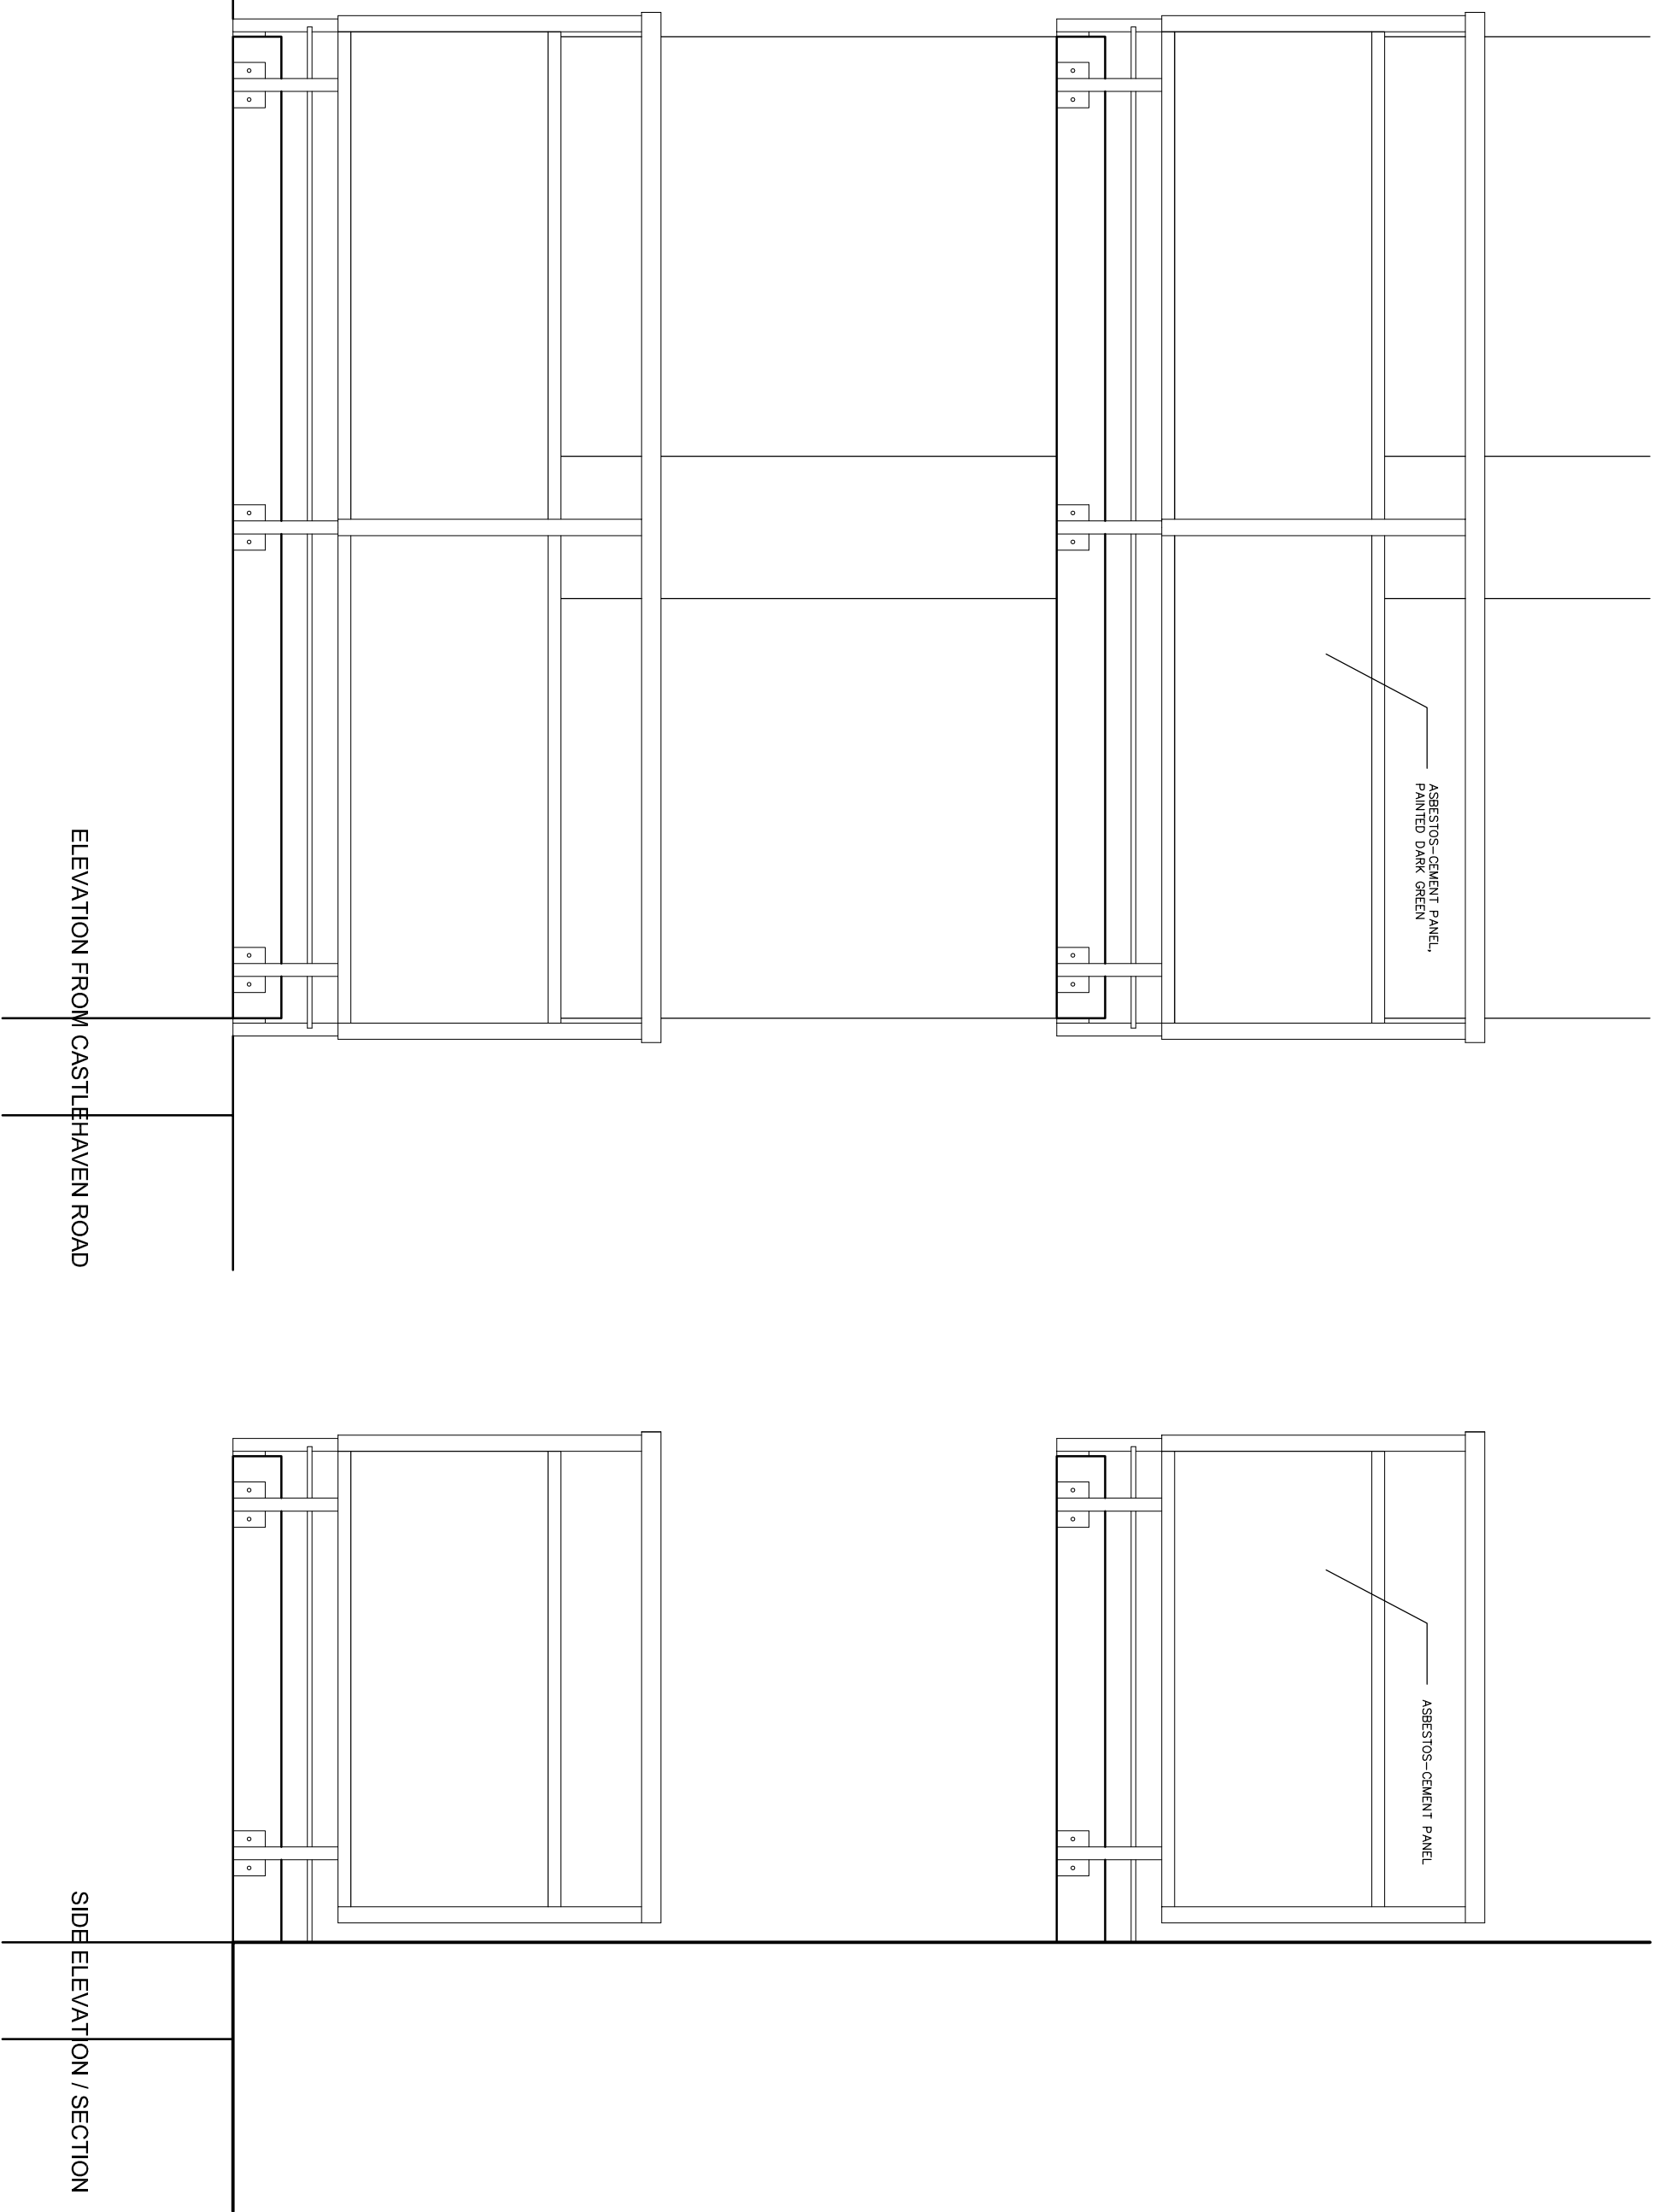

REVISION	DATE

Do not scale this drawing.
 All dimensions to be checked by the Contractor
 before construction proceeds.
 © Randall Shaw Billingham

RANDALL SHAW BILLINGHAM
 Architects Energy Consultants Planners
 54 Harcombe Road London N16 0SA
 e-mail : rsb@randallshaw.co.uk
 tel : 020 7254 7472

JOB TITLE
 CAMDEN MAJOR REPAIRS

DWG TITLE
 CASTLE COURT
 TYPICAL PRIVATE BALCONY
 AS EXISTING

SCALE 1:20 @ A3 DWN kr
 DATE 5/17 CHK. bs
 DWG NO. 254/ 61 REV.


NOTES

MATERIALS

Balcony balustrading:

Steel angle + SHS steel framing,
posts and handrail, painted,
color: Dark Green

Perforated steel infill panel,
powder coated Dark Green

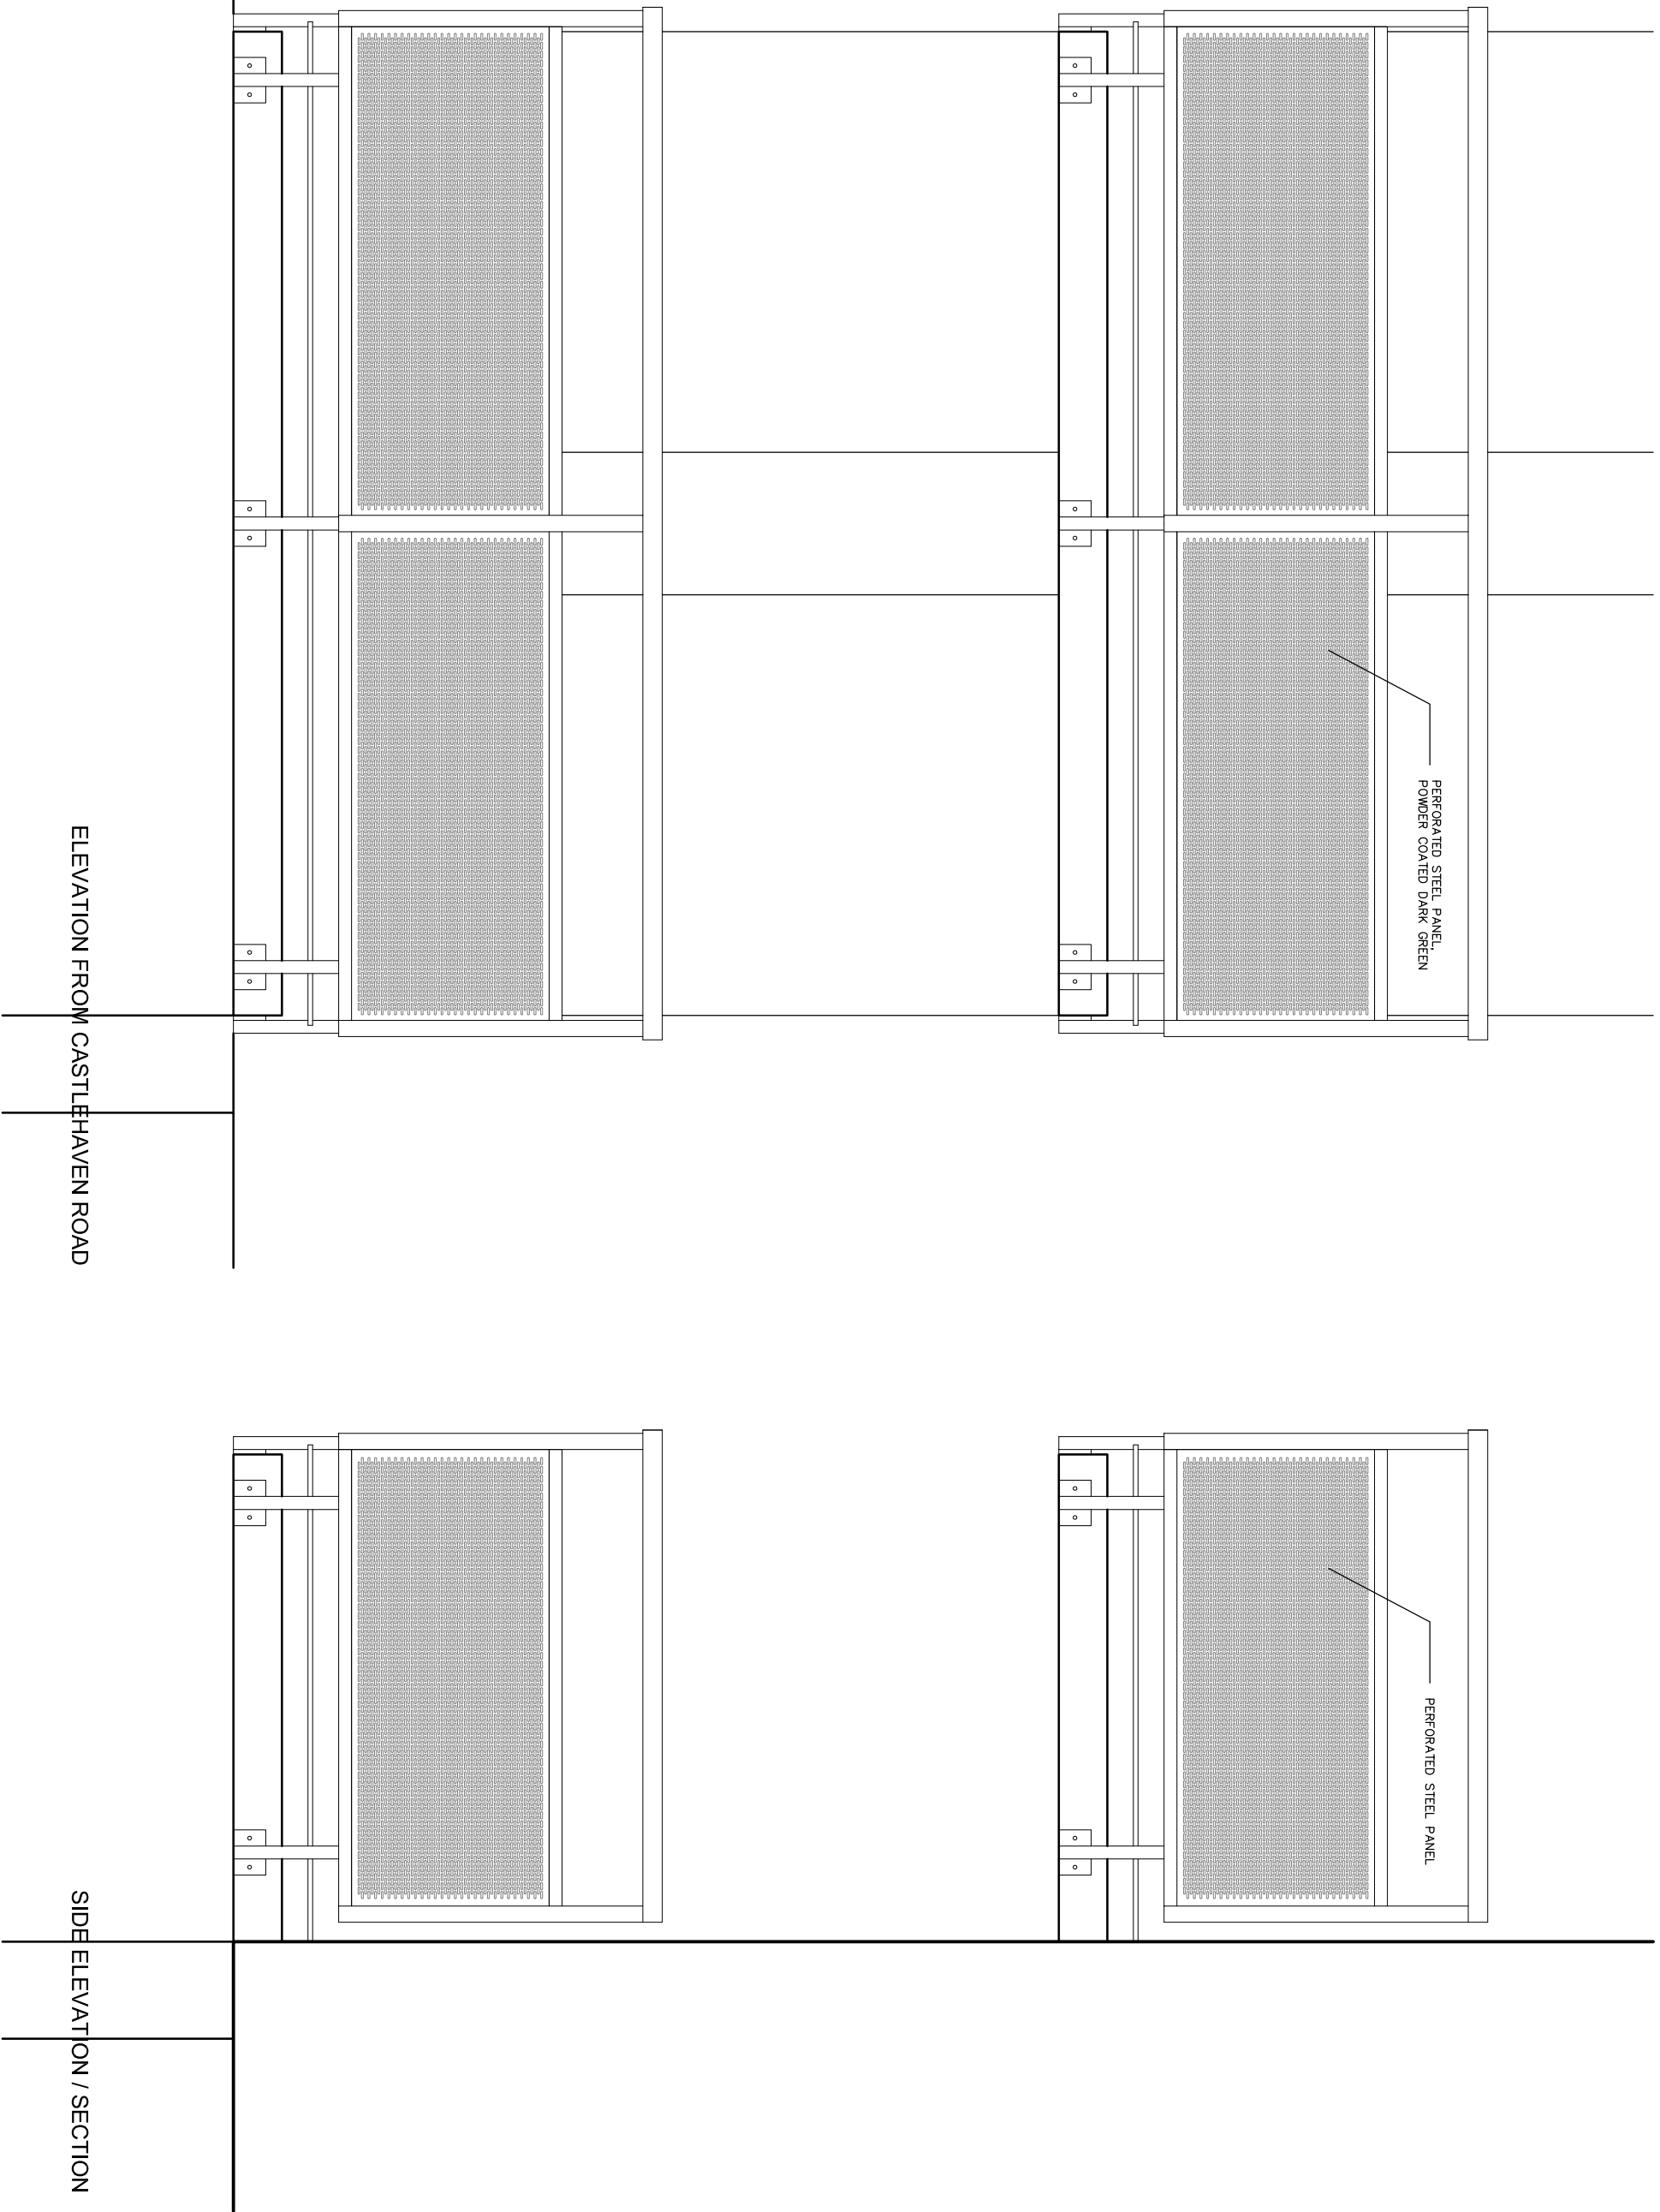

REVISION	DATE

Do not scale this drawing.
All dimensions to be checked by the Contractor
before construction proceeds.
© Randall Shaw Billingham

RANDALL SHAW BILLINGHAM
Acoliclects Energy Consultants Planners
54 Harcombe Road London N16 0SA
e-mail : rsb@randallshaw.co.uk
tel : 020 7254 7472

JOB TITLE
CAMDEN MAJOR REPAIRS

DWG TITLE
CASTLE COURT
TYPICAL PRIVATE BALCONY
AS PROPOSED

SCALE 1:20 @ A3 DWN kr
DATE 5/17 CHK bs
DWG NO 254/62 REV.