


SECTION 02

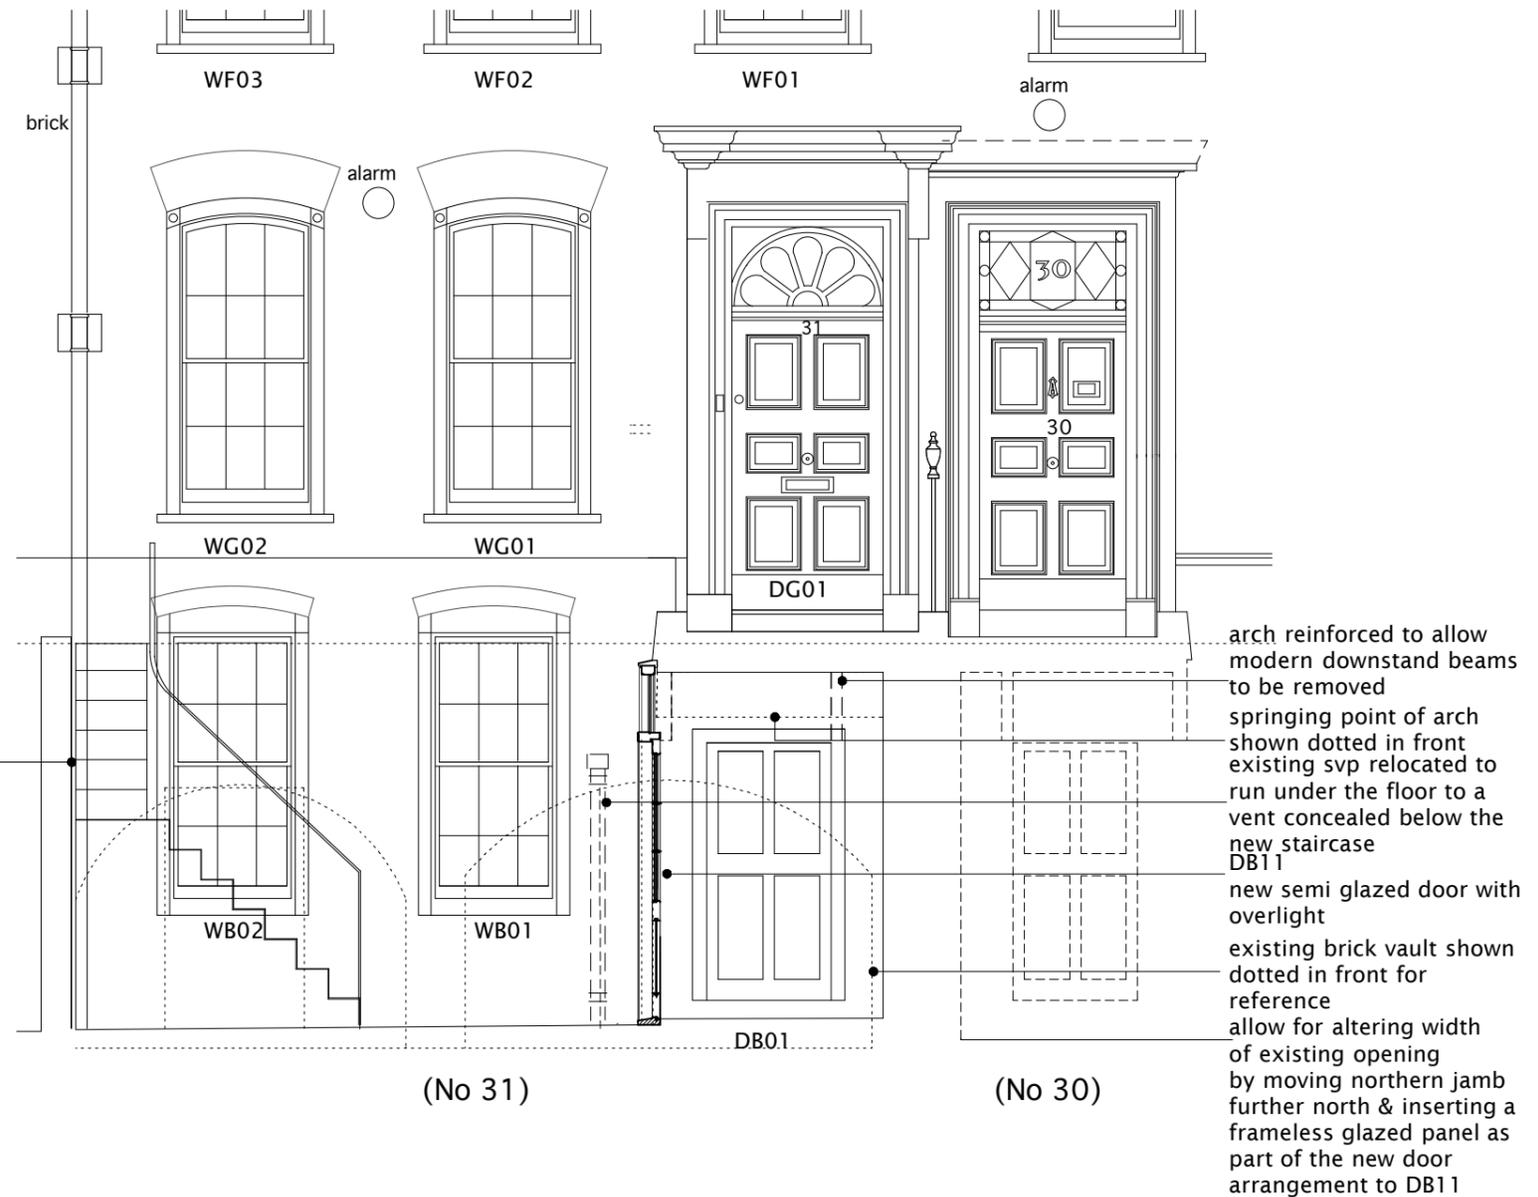

SECTION 01

DO NOT SCALE FROM THIS DRAWING. CHECK ALL DIMENSIONS ON SITE.

REV	DATE	NOTES
P1	22.02.2017	New entrance door moved under existing ground floor level landing
P2	01.03.2017	DB11 changed to metal, entrance to vault modified
P3	11.05.2017	New entrance door changed to semi glazed wooden door with overhead

DRAWN	PROJECT	TITLE
	31 Great James Street	Section 01 & 02 looking westwards & southwards

CHECKED	SCALE: 1:50 @ A3	DATE : January 2017	NO 1257/SK21	REV P3
---------	------------------	---------------------	--------------	--------

cowper griffith

15 HIGH STREET, WHITTLESFORD, CAMBRIDGE, CB22 4LT
Tel 01223 835998 Fax 01223 837327
ARCHITECTS architects@cowpergriffith.co.uk