
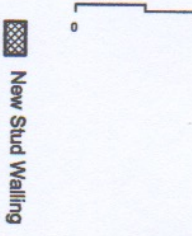


PLAN OF REMOVALS

Proposed Design

alakiya architects
 Email: gavrinalakiya@hotmail.com
 Website: gavrinalakiya.wixsite.com/alakiyaarchitects
 Tel: +447948204558

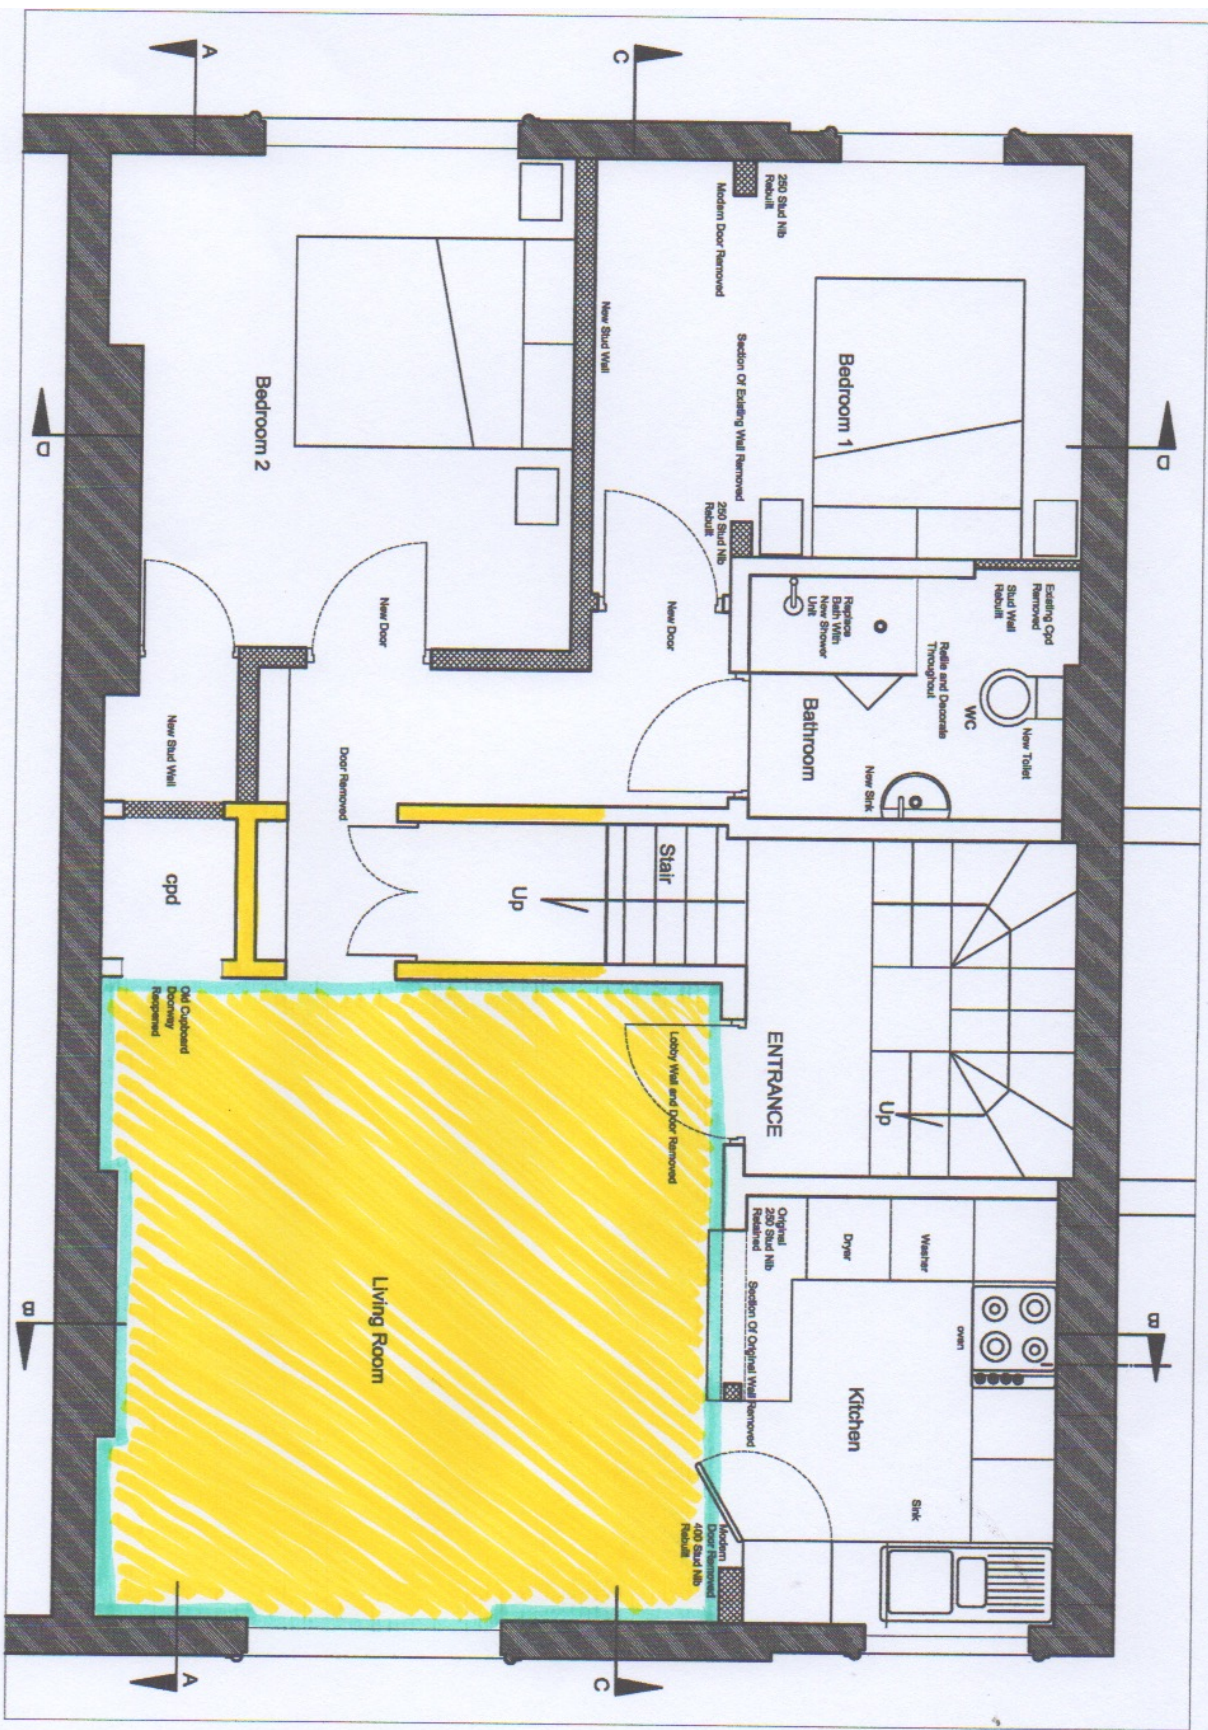

Address	17 Prince Albert Road London
Project	House Plan
Client	Hillary Charlewood
Drawing Status	Design
Scale	1:50 @ A4
Drawn by	A. B.
Checked by	A. B.
Project No	240017
Rev A	New Addict, Nook Change
Rev B	New A New Addict, Nook Change