

PLAN OF REMOVALS

Proposed Design




alakija architects

Email: gavinalakija@hotmail.com
 Website: gavinalakija.wixsite.com/alakijaarchitects
 Tel: +447949204558

Address		
17 Prince Albert Road London		
Project		
House Plan		
Client		
Hillary Charlewood		
Drawing Status		
Design		
Scale	Date	North
1:50 @ A4	24/04/17	
	Rev Date	
	08/05/17	
Drawing No	Revision	
P3	A B	

Rev A Nibs Added, Notes Changed 24/04/17
 Rev B Nibs Altered, Notes Changed 08/05/17

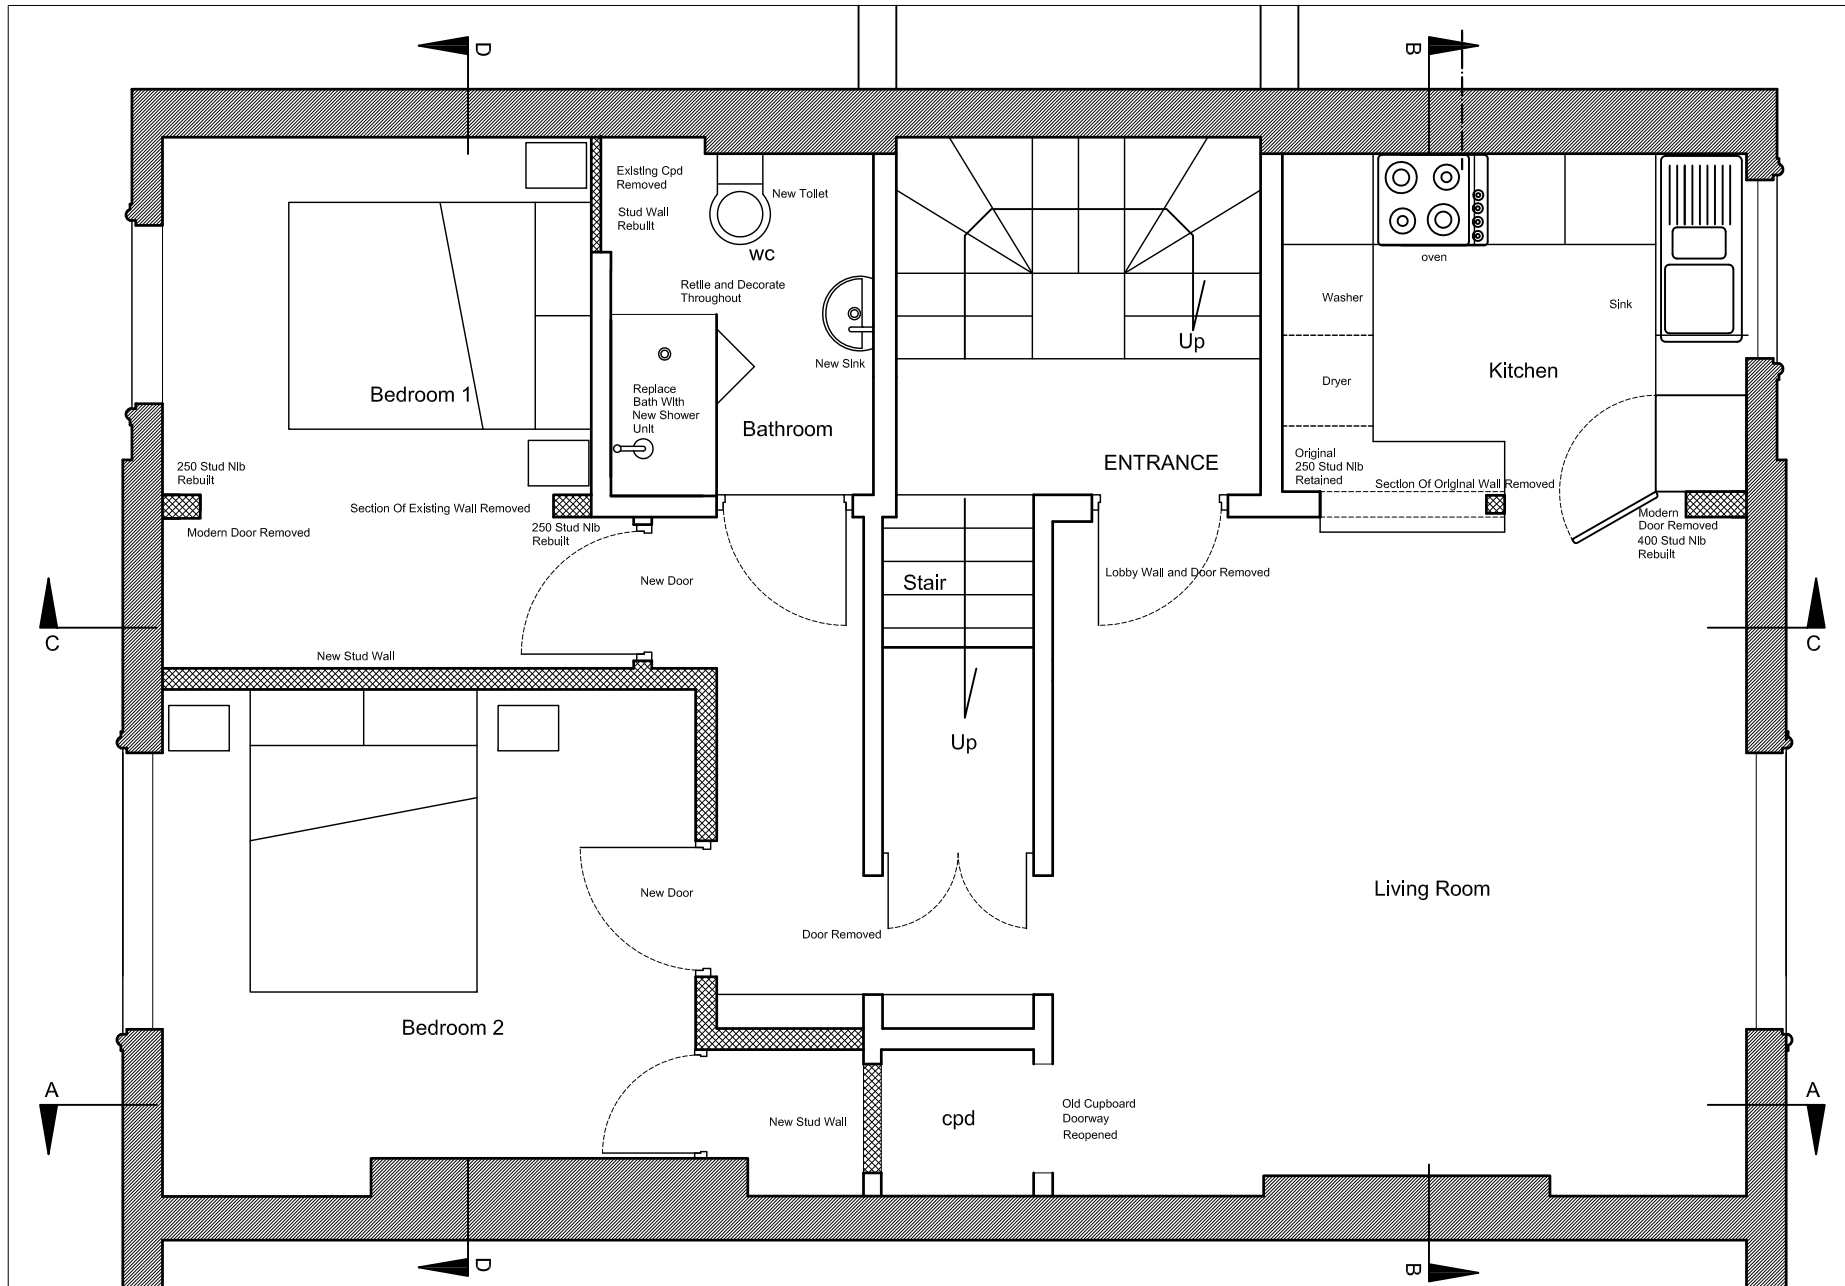

SCALE



New Stud Walling