

PLAN OF WORKS


Proposed Alterations To Existing



alakija architects

Email: gavinalakija@hotmail.com
 Website: gavinalakija.wixsite.com/alakijaarchitects
 Tel: +447949204558

Address 17 Prince Albert Road London		
Project House Plan		
Client Hillary Charlewood		
Drawing Status Design		
Scale 1:50 @ A4	Date 22/04/17 Rev Date 08/05/17	North
Drawing No P2	Revision A B	
Rev A: Notes Added 27/04/17 Rev B: Nlbs Altered 08/05/17		

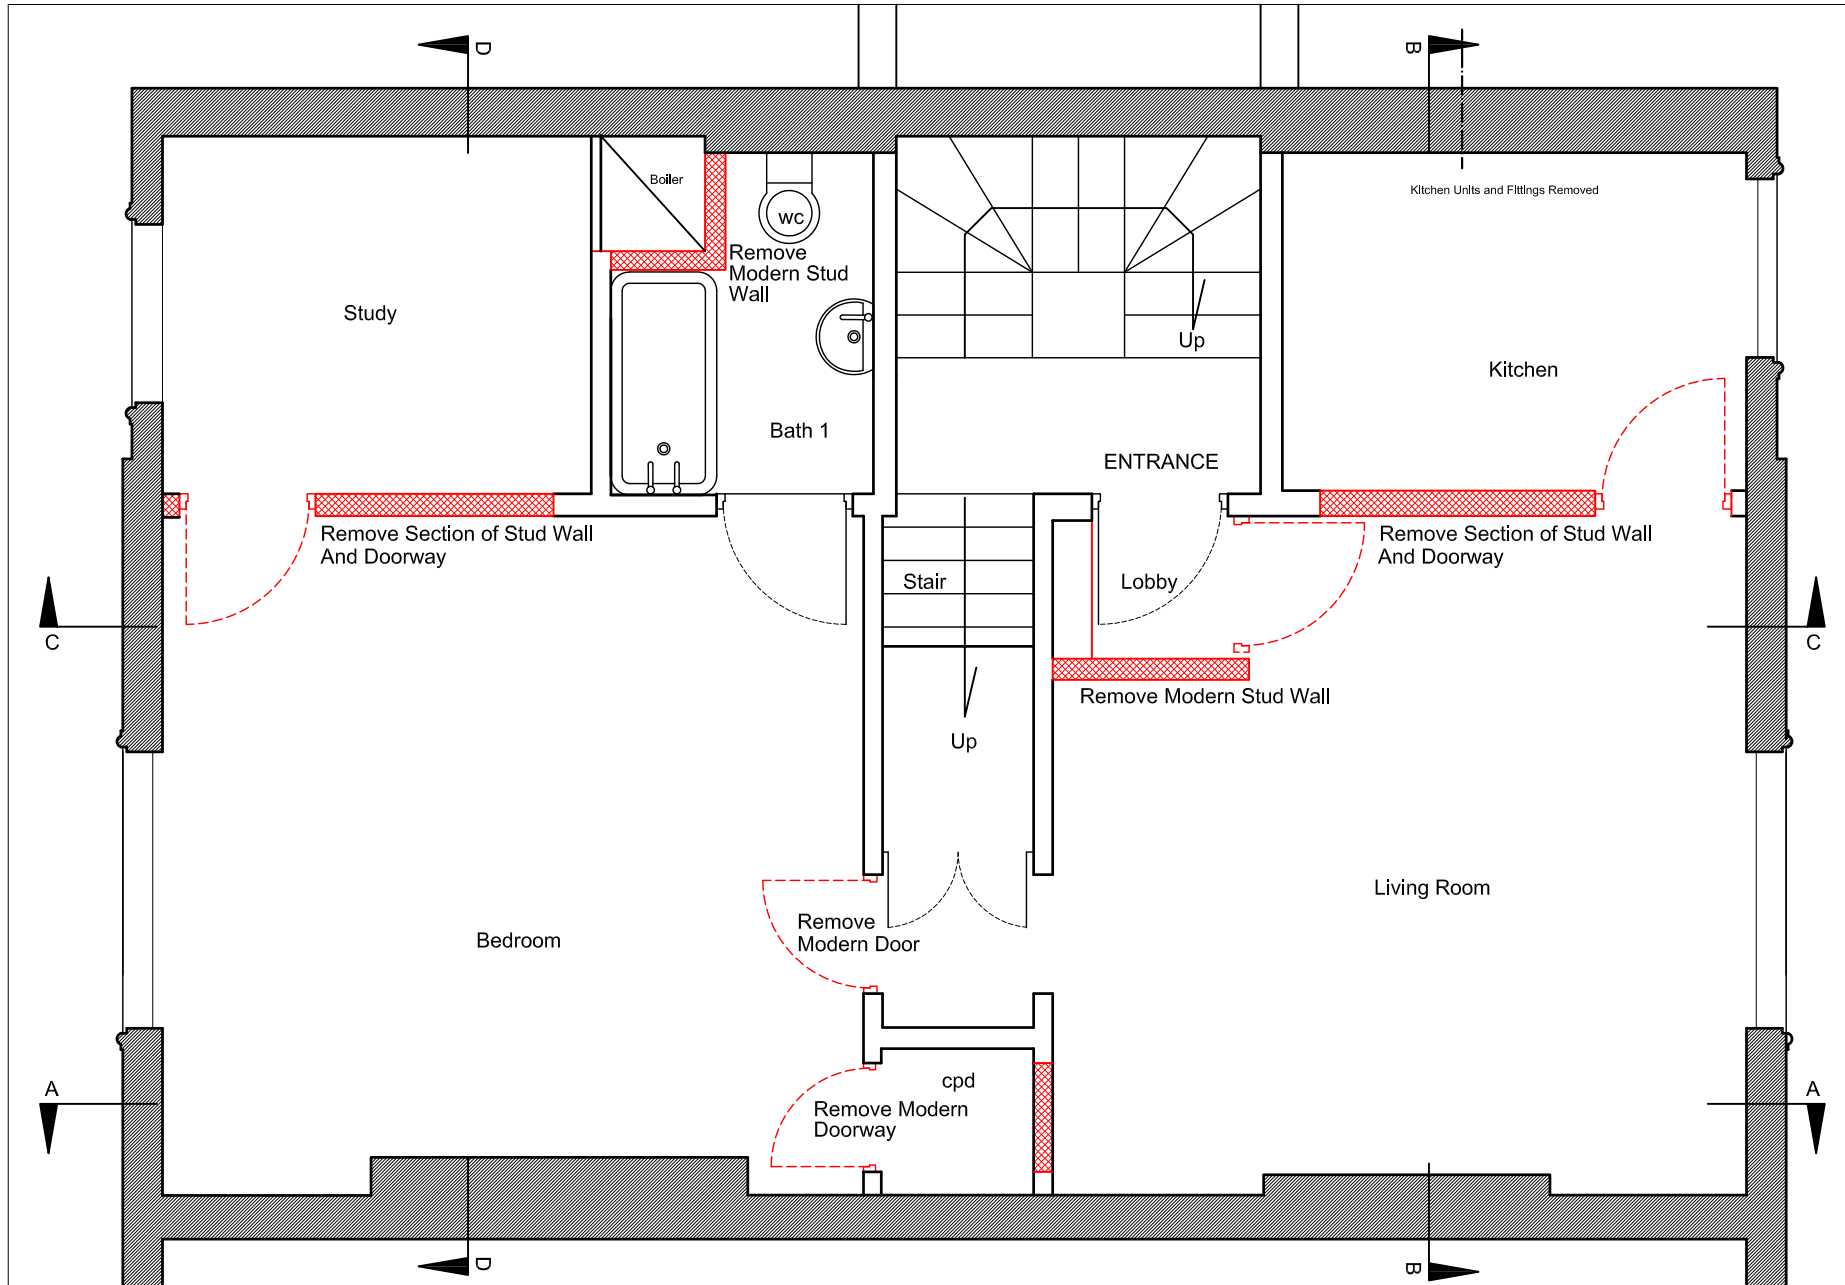

SCALE



Proposed Removal