



LOCATION PLAN

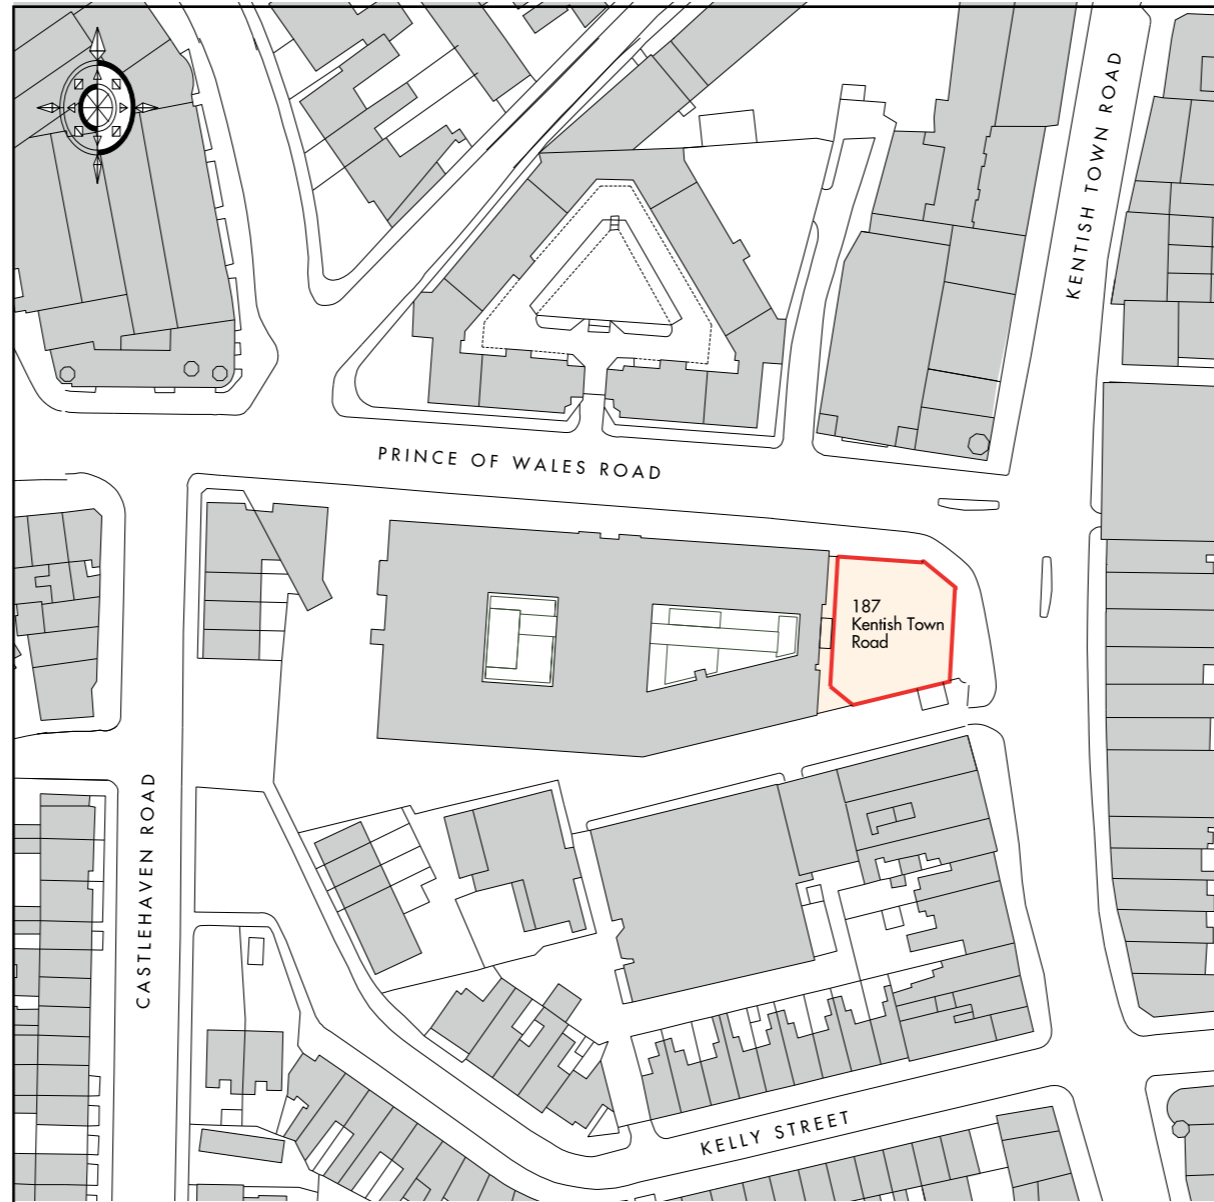

0m 10m 20m 30m 40m 50m 60m 70m 80m



Scale 1:1250@A3

 Site Boundary

JOB No/ Desc.: 187 Kentish Town Road, London NW1 8PD		
Drawing Desc.: Location Plan	Date : 16 August 2016	Drawing No.: 3719-001
	Scale: 1/1250@A3	