


General Notes
This drawing is to be used for its status purpose only

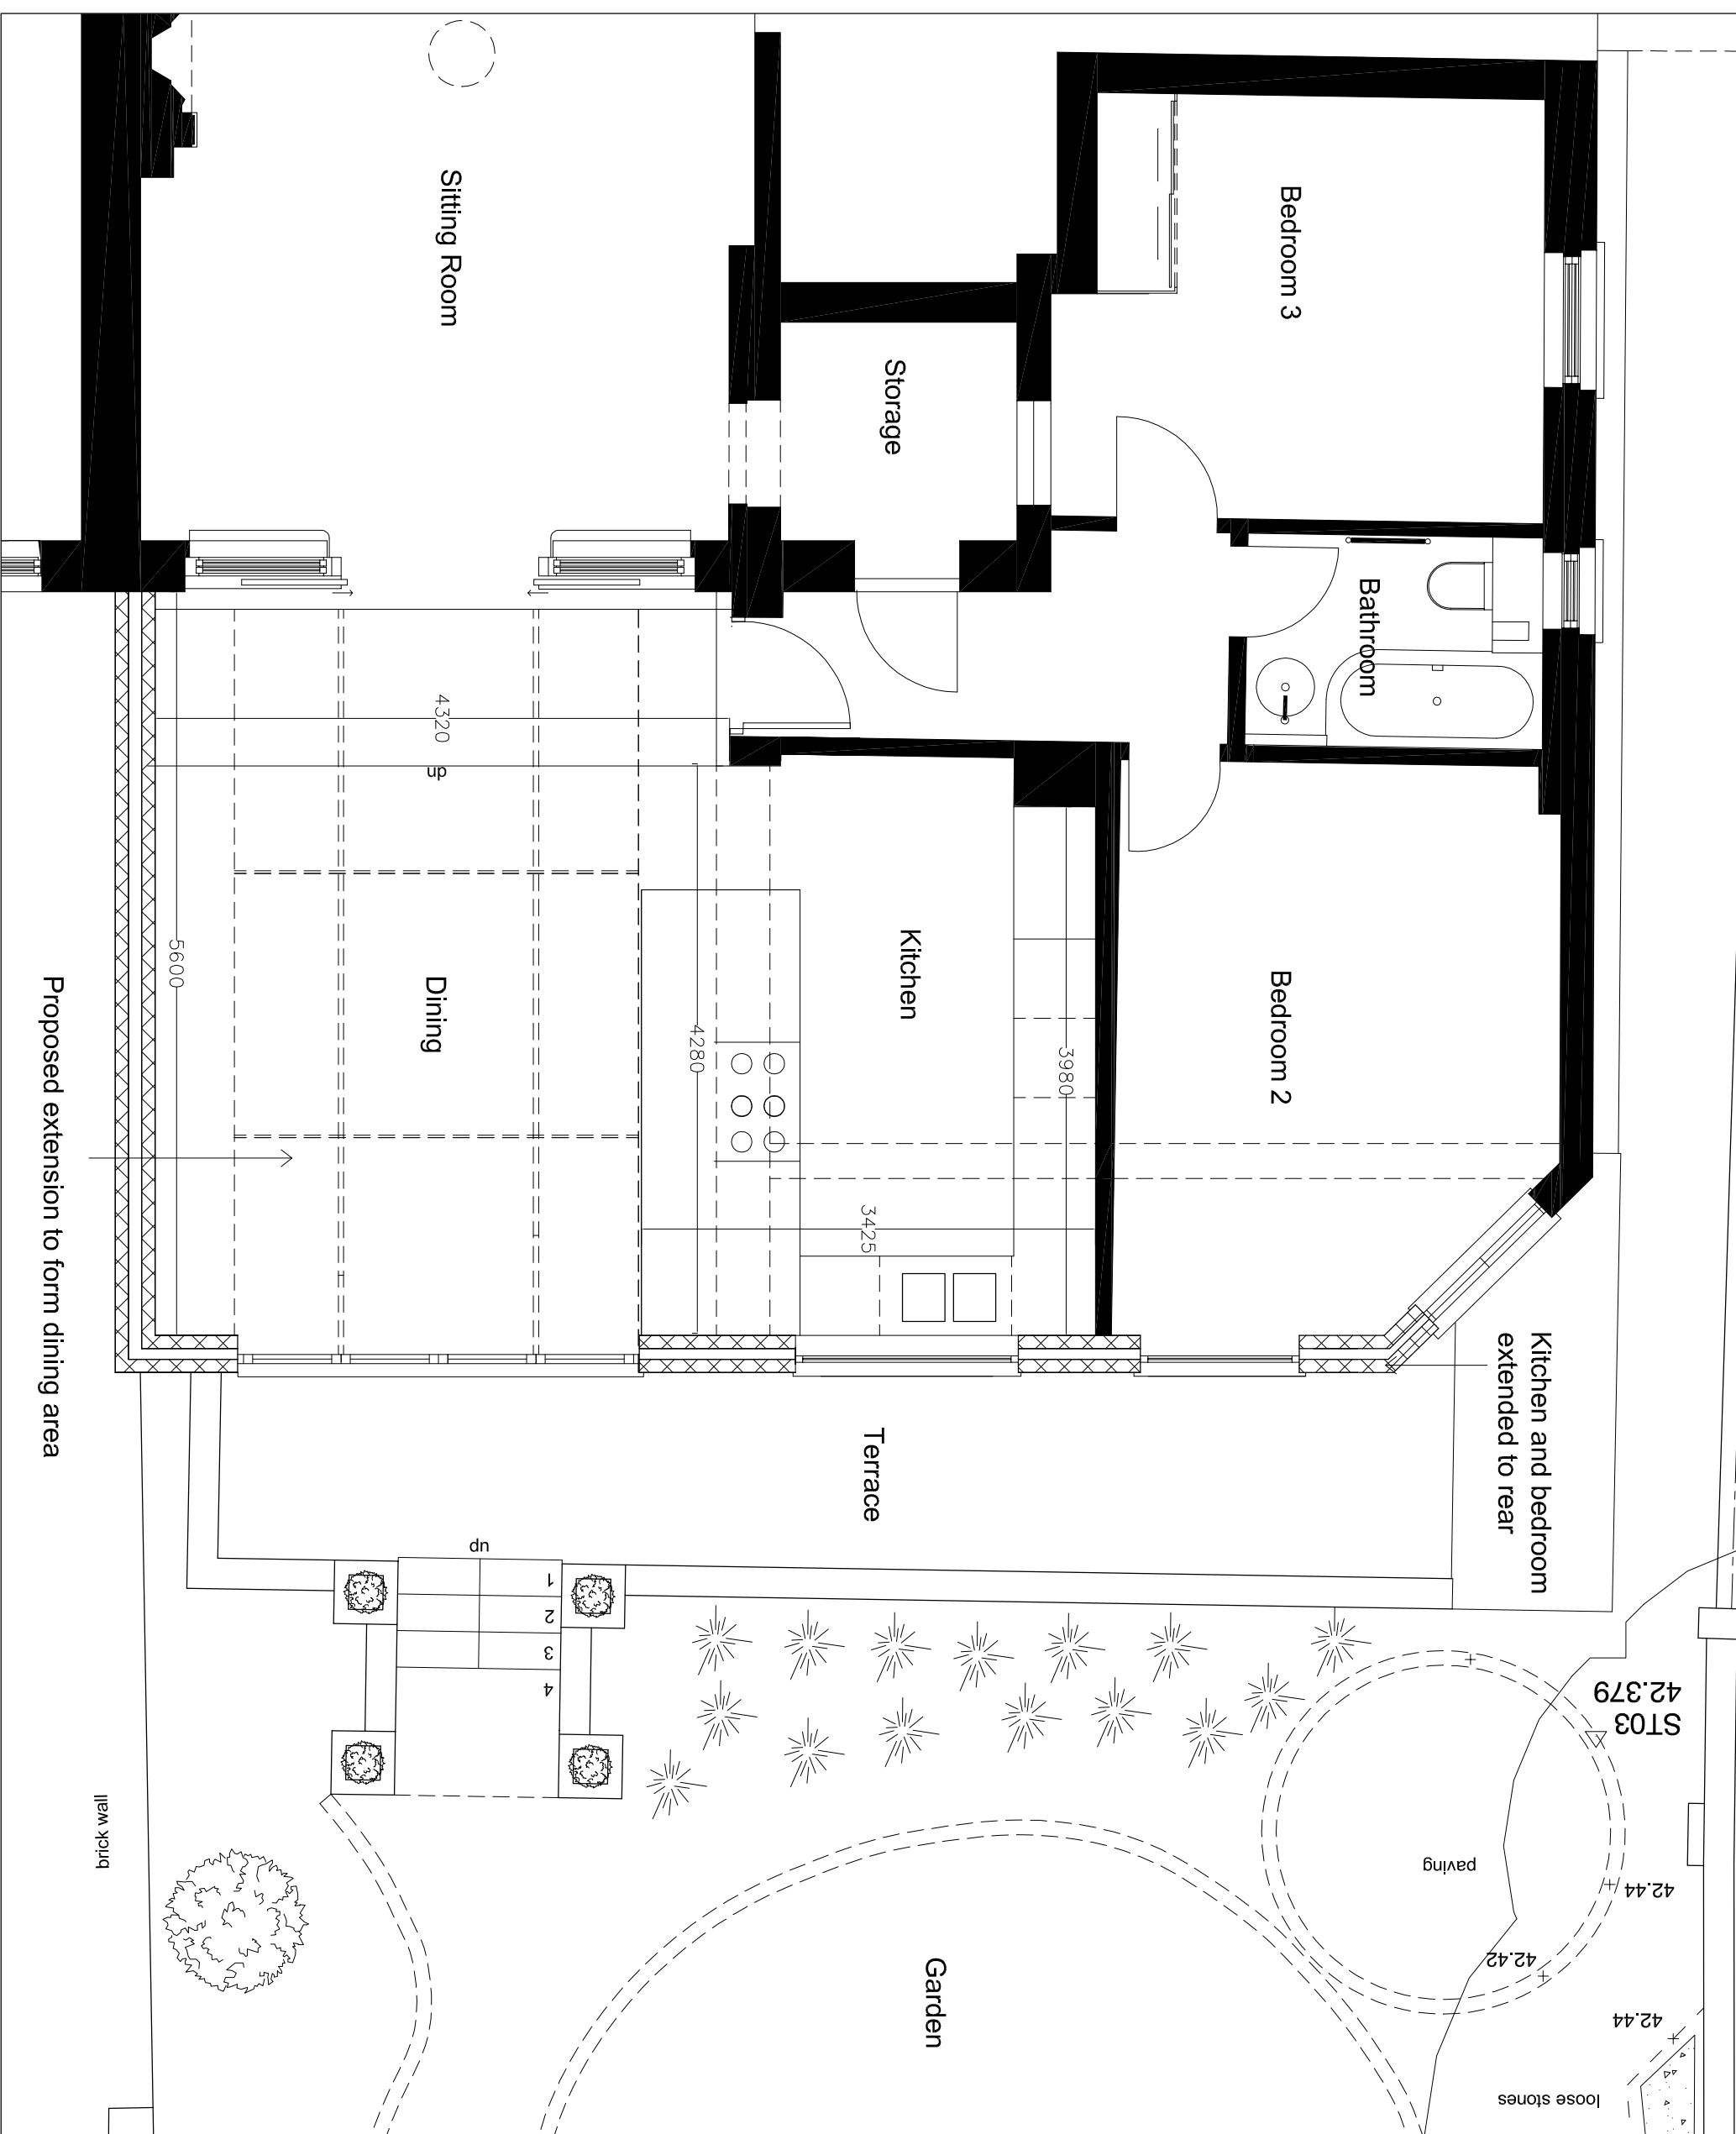

Rev. A Client changes 24-04-2017

project title
**Flat 1, 96 Greencroft Gardens
NW6 3PH**

drawing title
Proposed Ground Plan

date	03-17	project no.	1702
scale	1:50@A3	drawing no.	P01
status	Planning	revision no.	A

Guy Walker
New Olives
High Street
Uckfield
East Sussex
TN22 1QE
Tel: 0779 9061715