

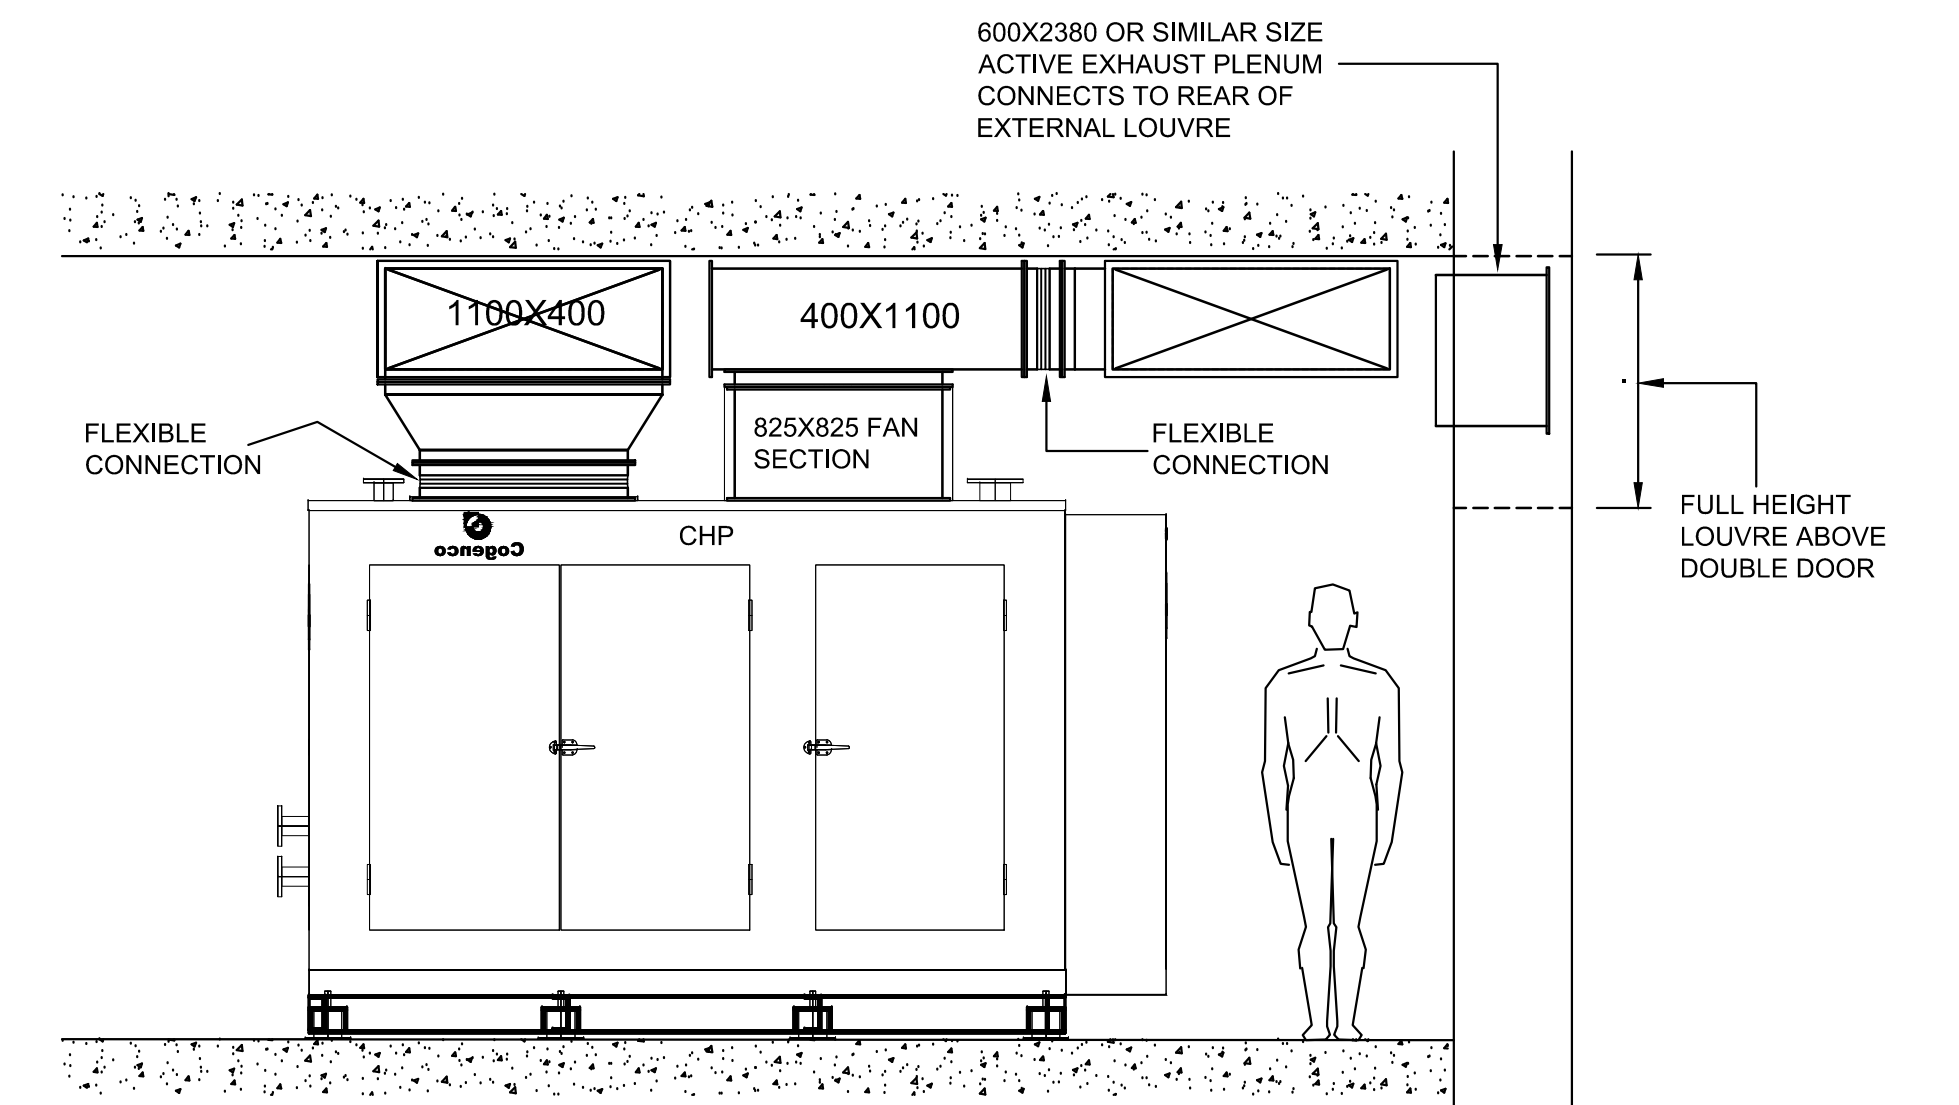


PLANTROOM PLAN

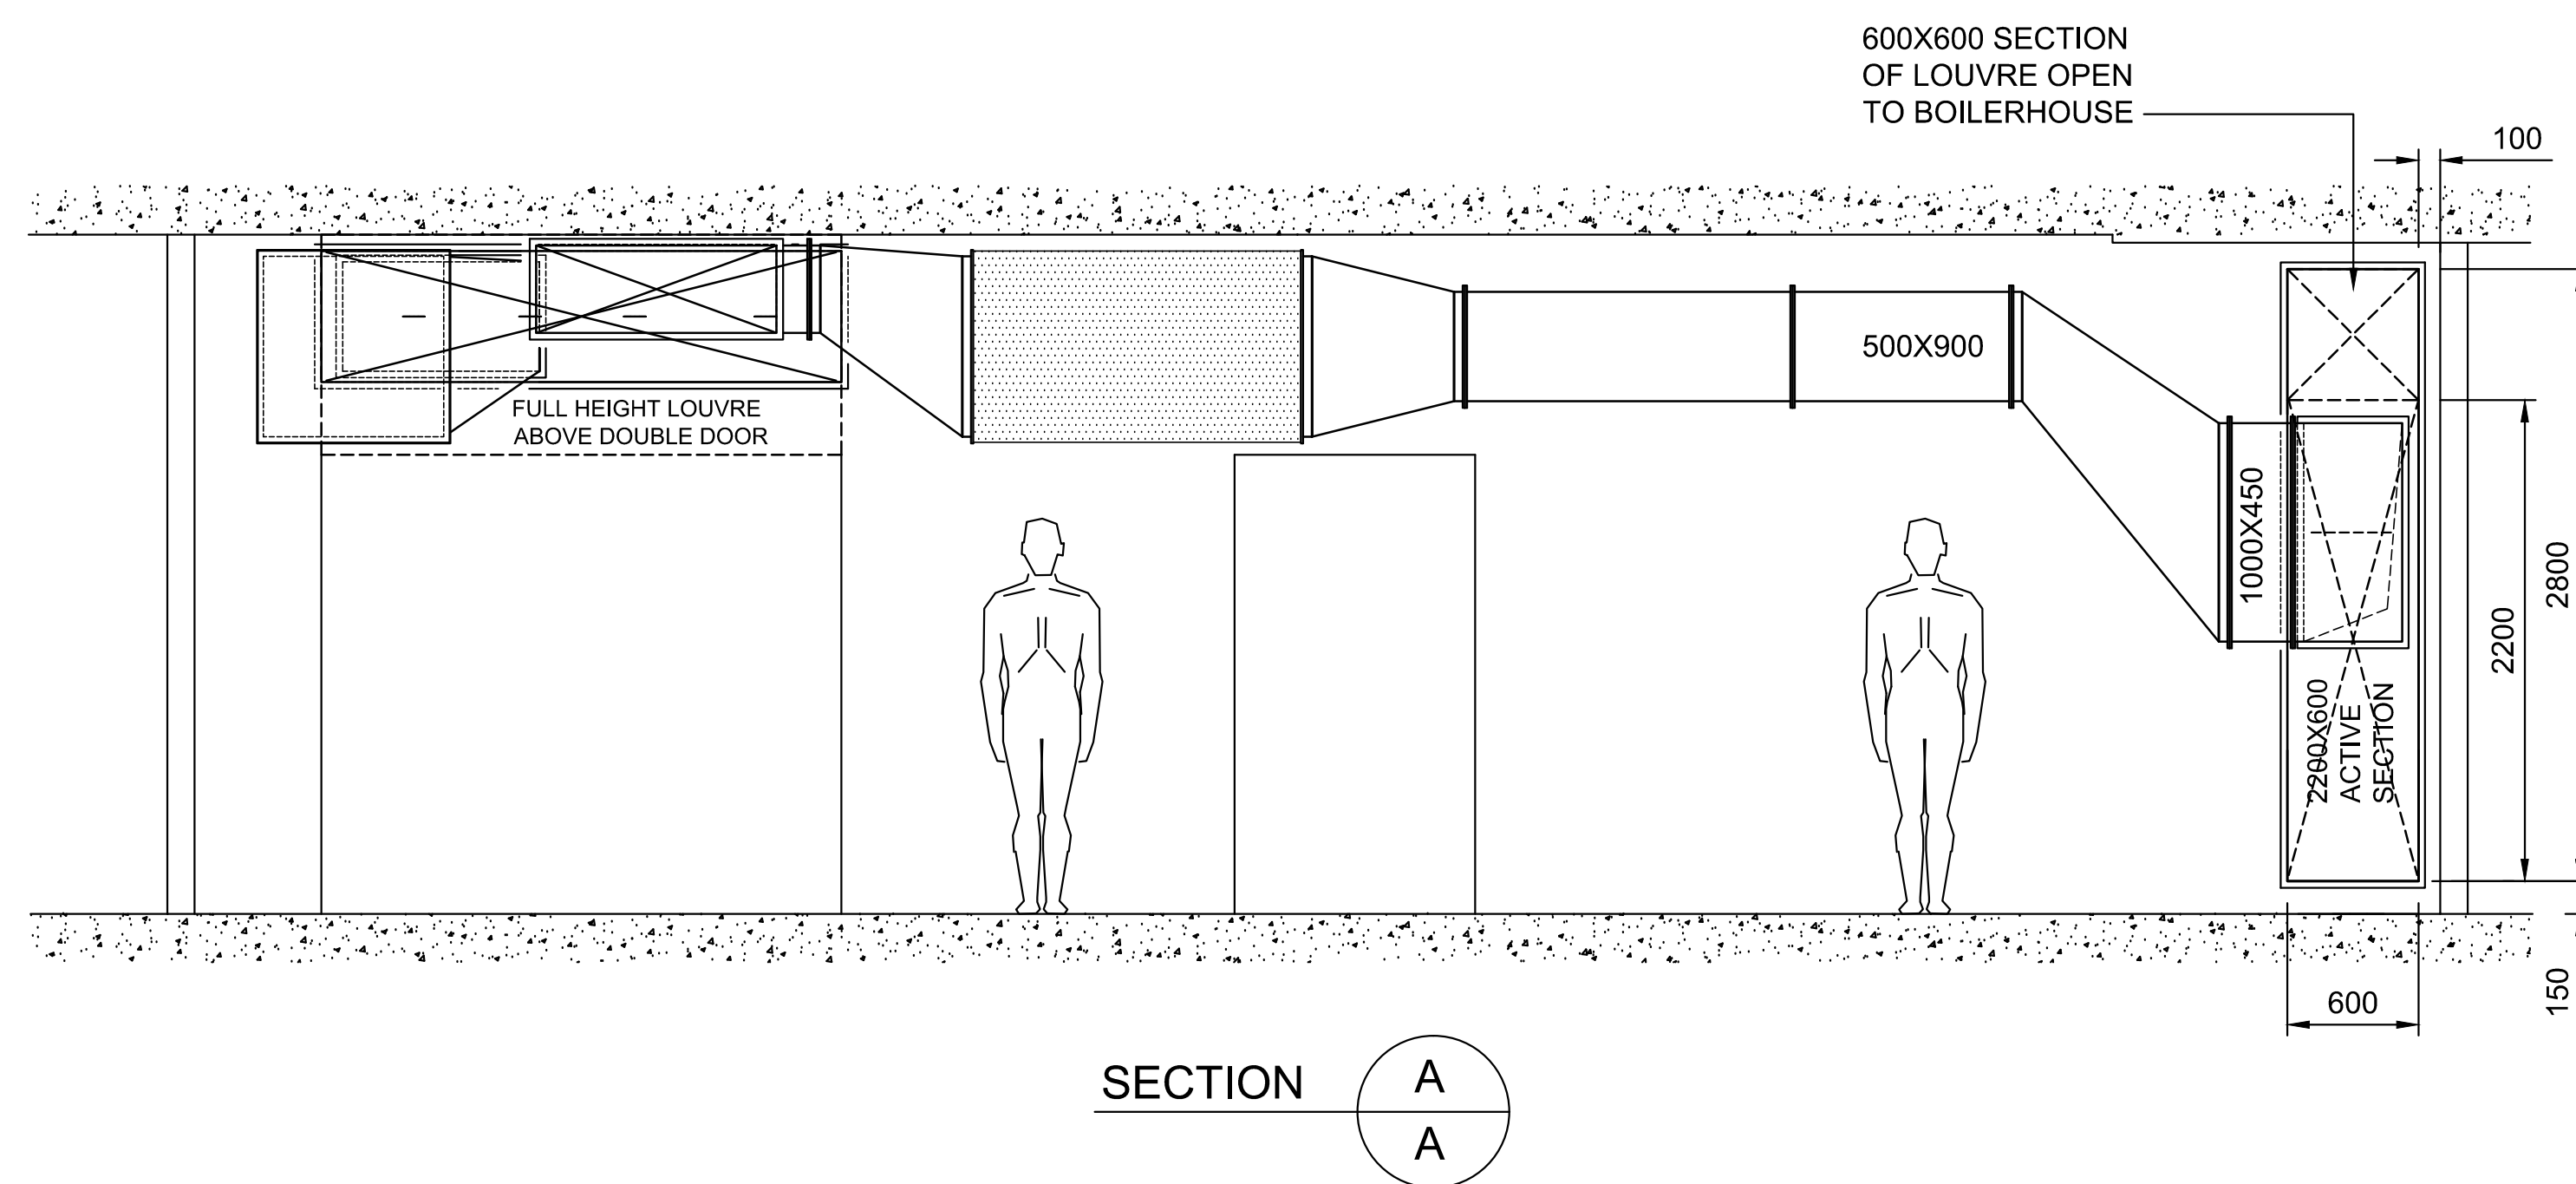

VIEW ARROW X

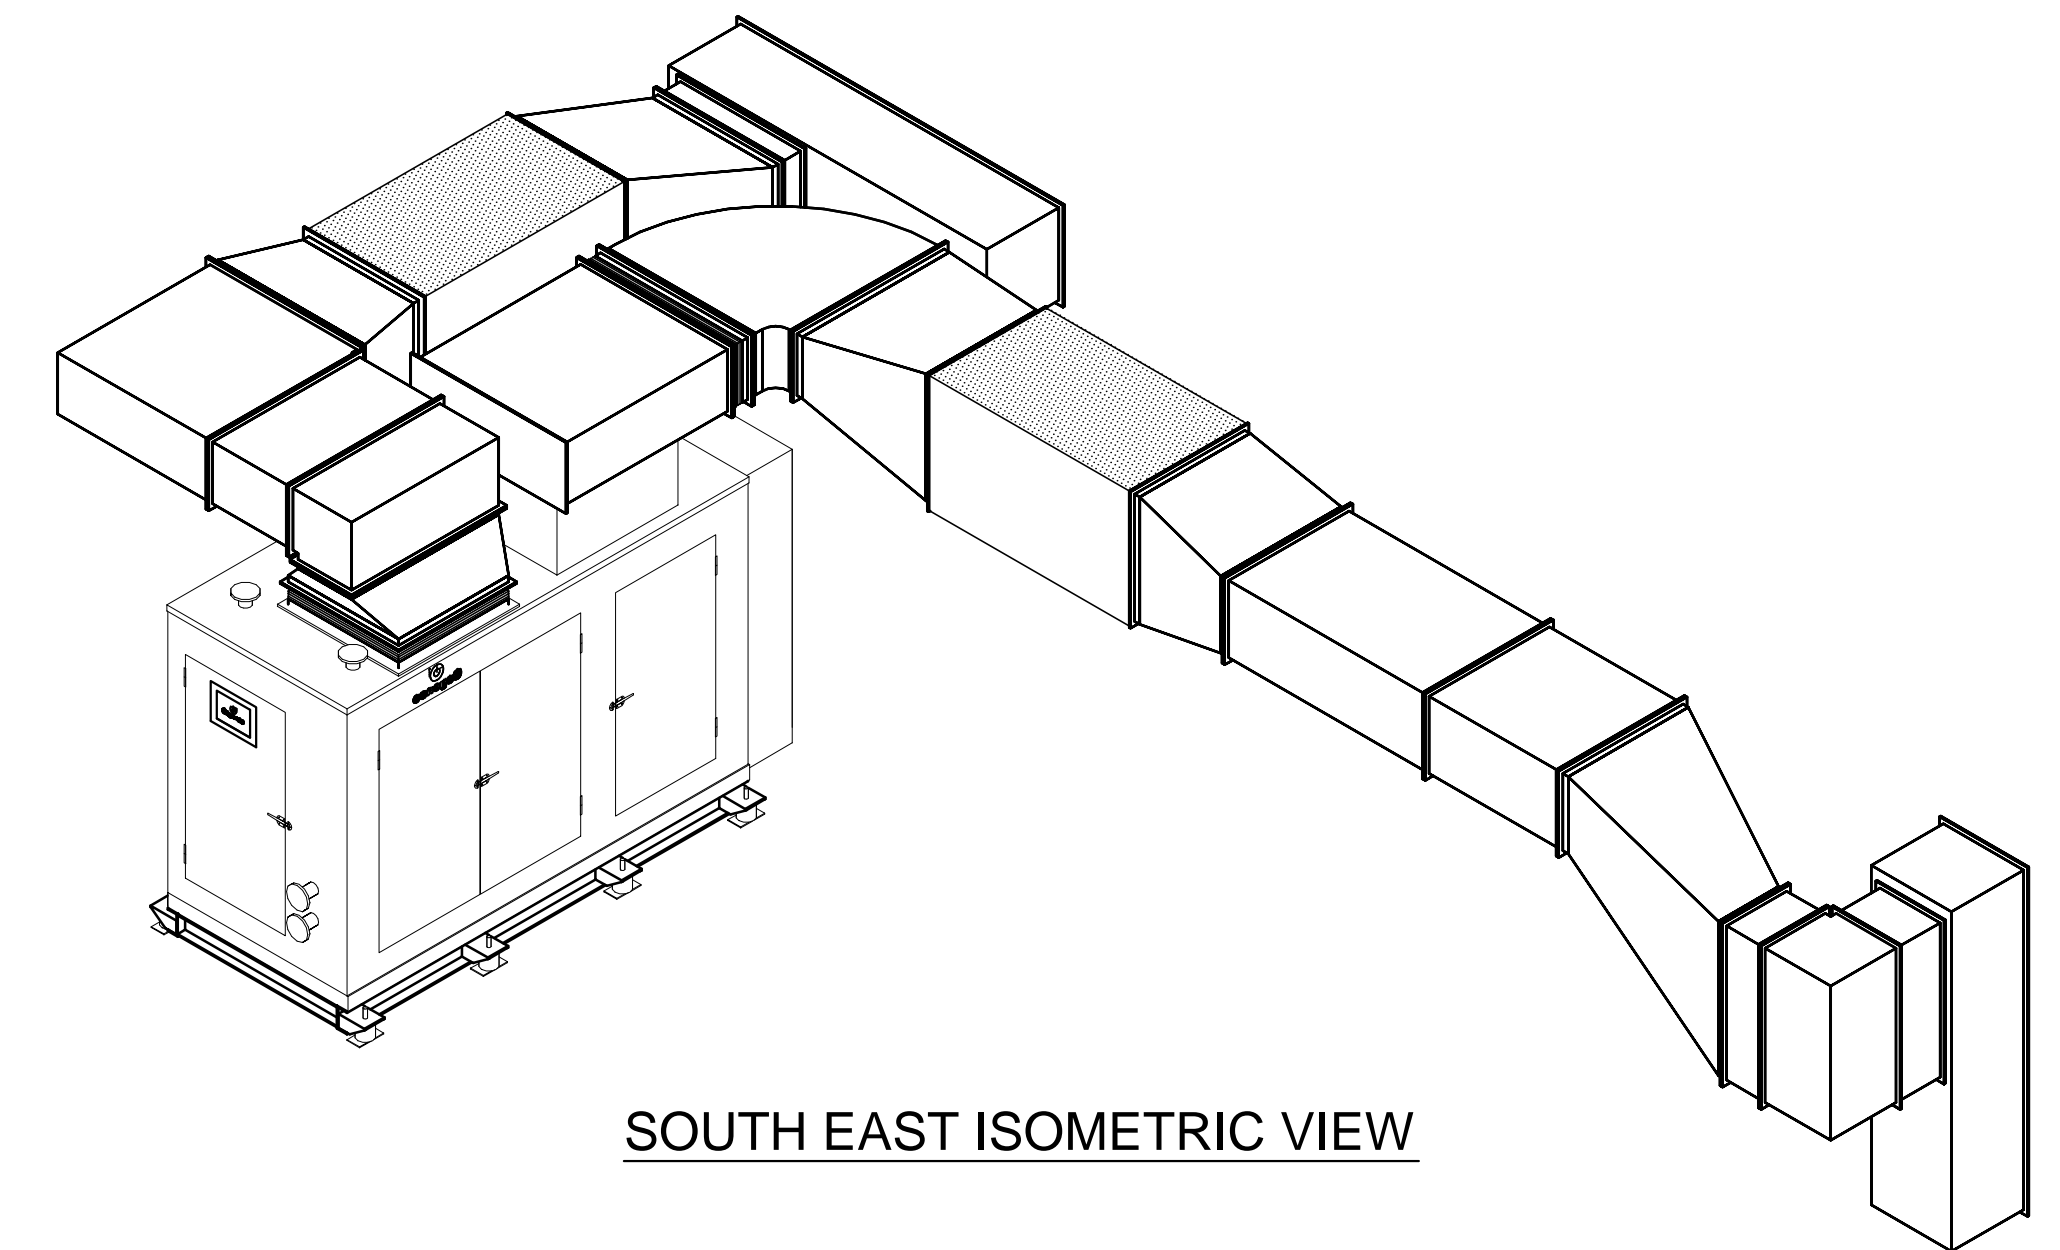

REV	DATE	BY	CKD	DESCRIPTION
A	17/11/15	WB		FIRST ISSUE

**kanegroup** Building Services  
 11 Burrenreagh Road  
 Castlewellan | Co. Down | BT31 9HH  
 tel 028 4377 8484 | fax 028 4377 8116  
 INFO@KANEGRUPBS.COM  
 WWW.KANEGRUPBS.COM

PROJECT TITLE			
WEST HAMPSTEAD SQUARE BLOCK B			
DRAWING TITLE			
DETAILS OF DUCTWORK TO CHP UNIT			
DRAWN	DATE	CHECKED	DATE
WB	17/11/15		
DRAWING STATUS			SCALE @A1
CONSTRUCTION			1:30
JOB NO	DRAWING NO	REV	
C0629	WHS-016-KHL-B-PL-MV1	A	