




PLANTROOM PLAN

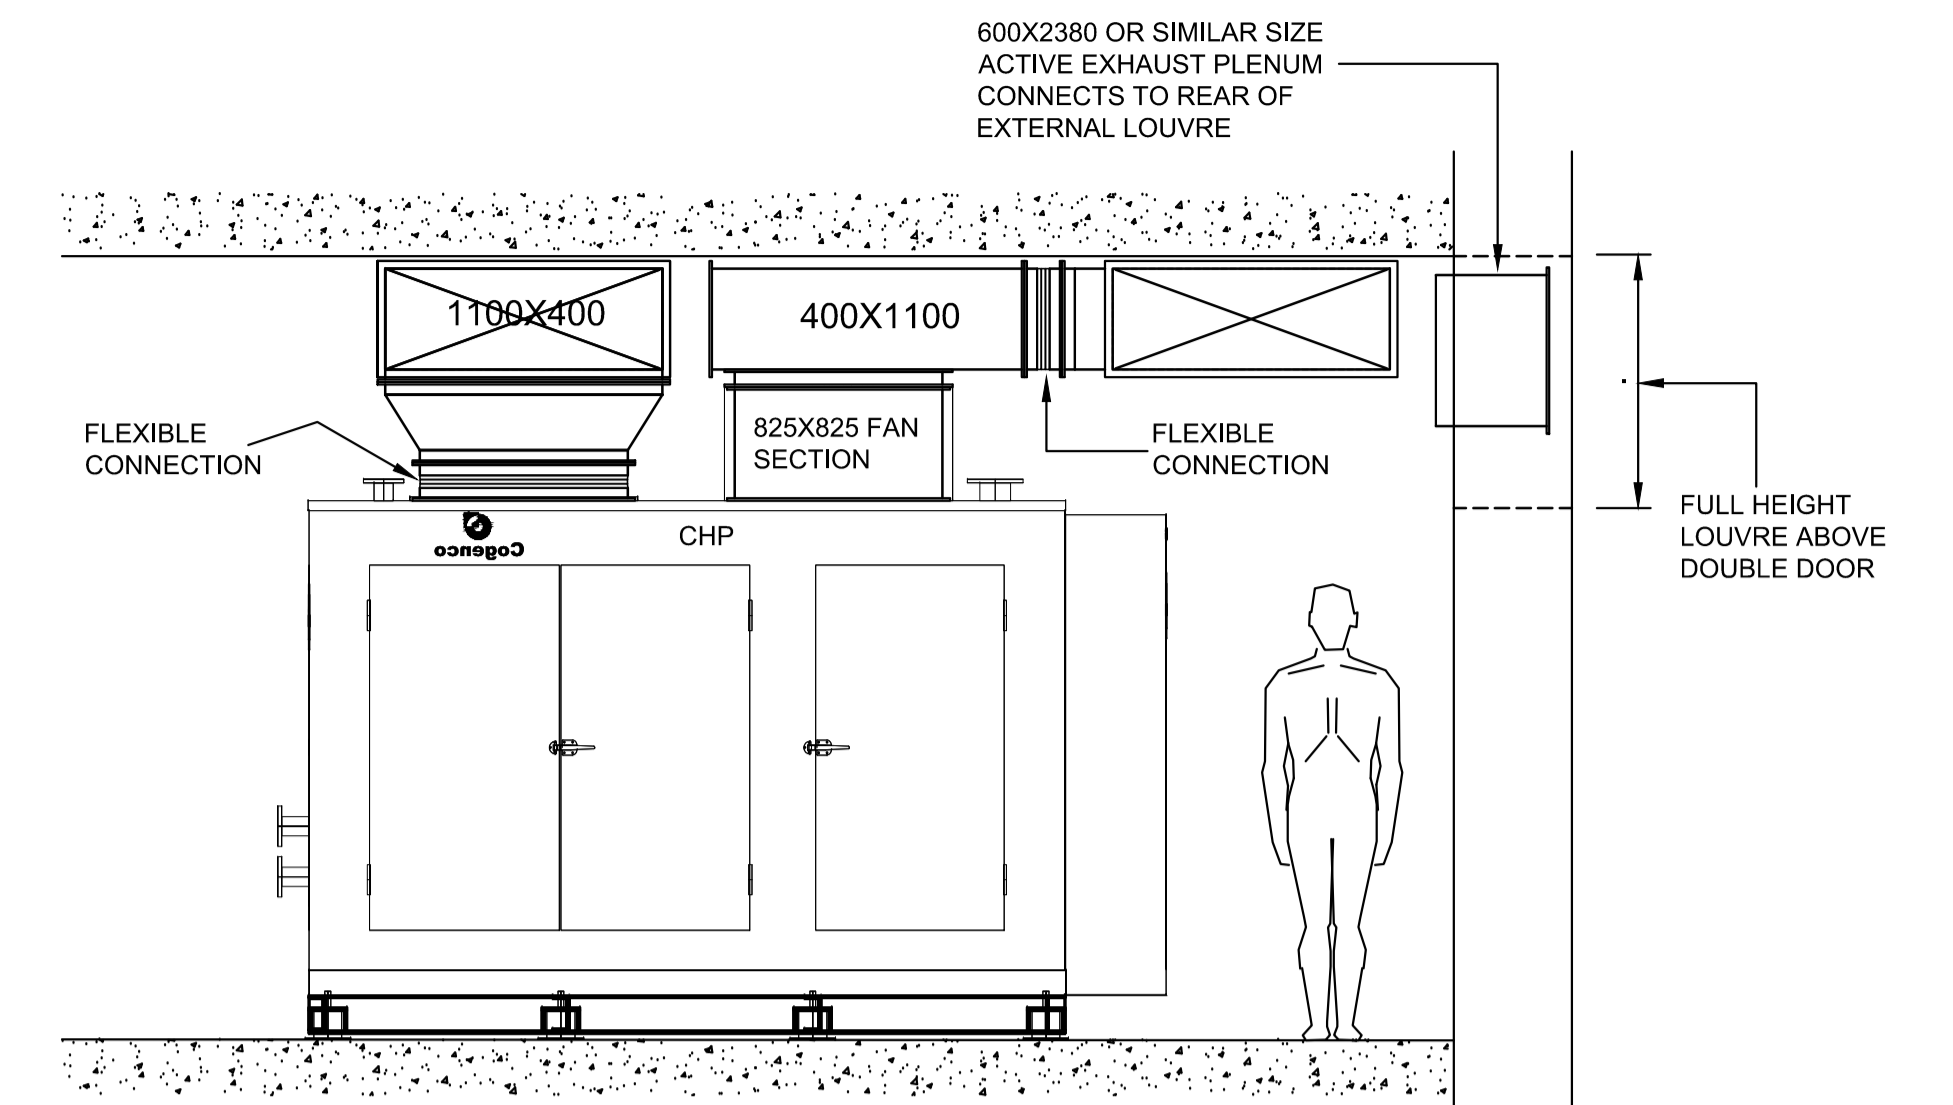

VIEW ARROW X

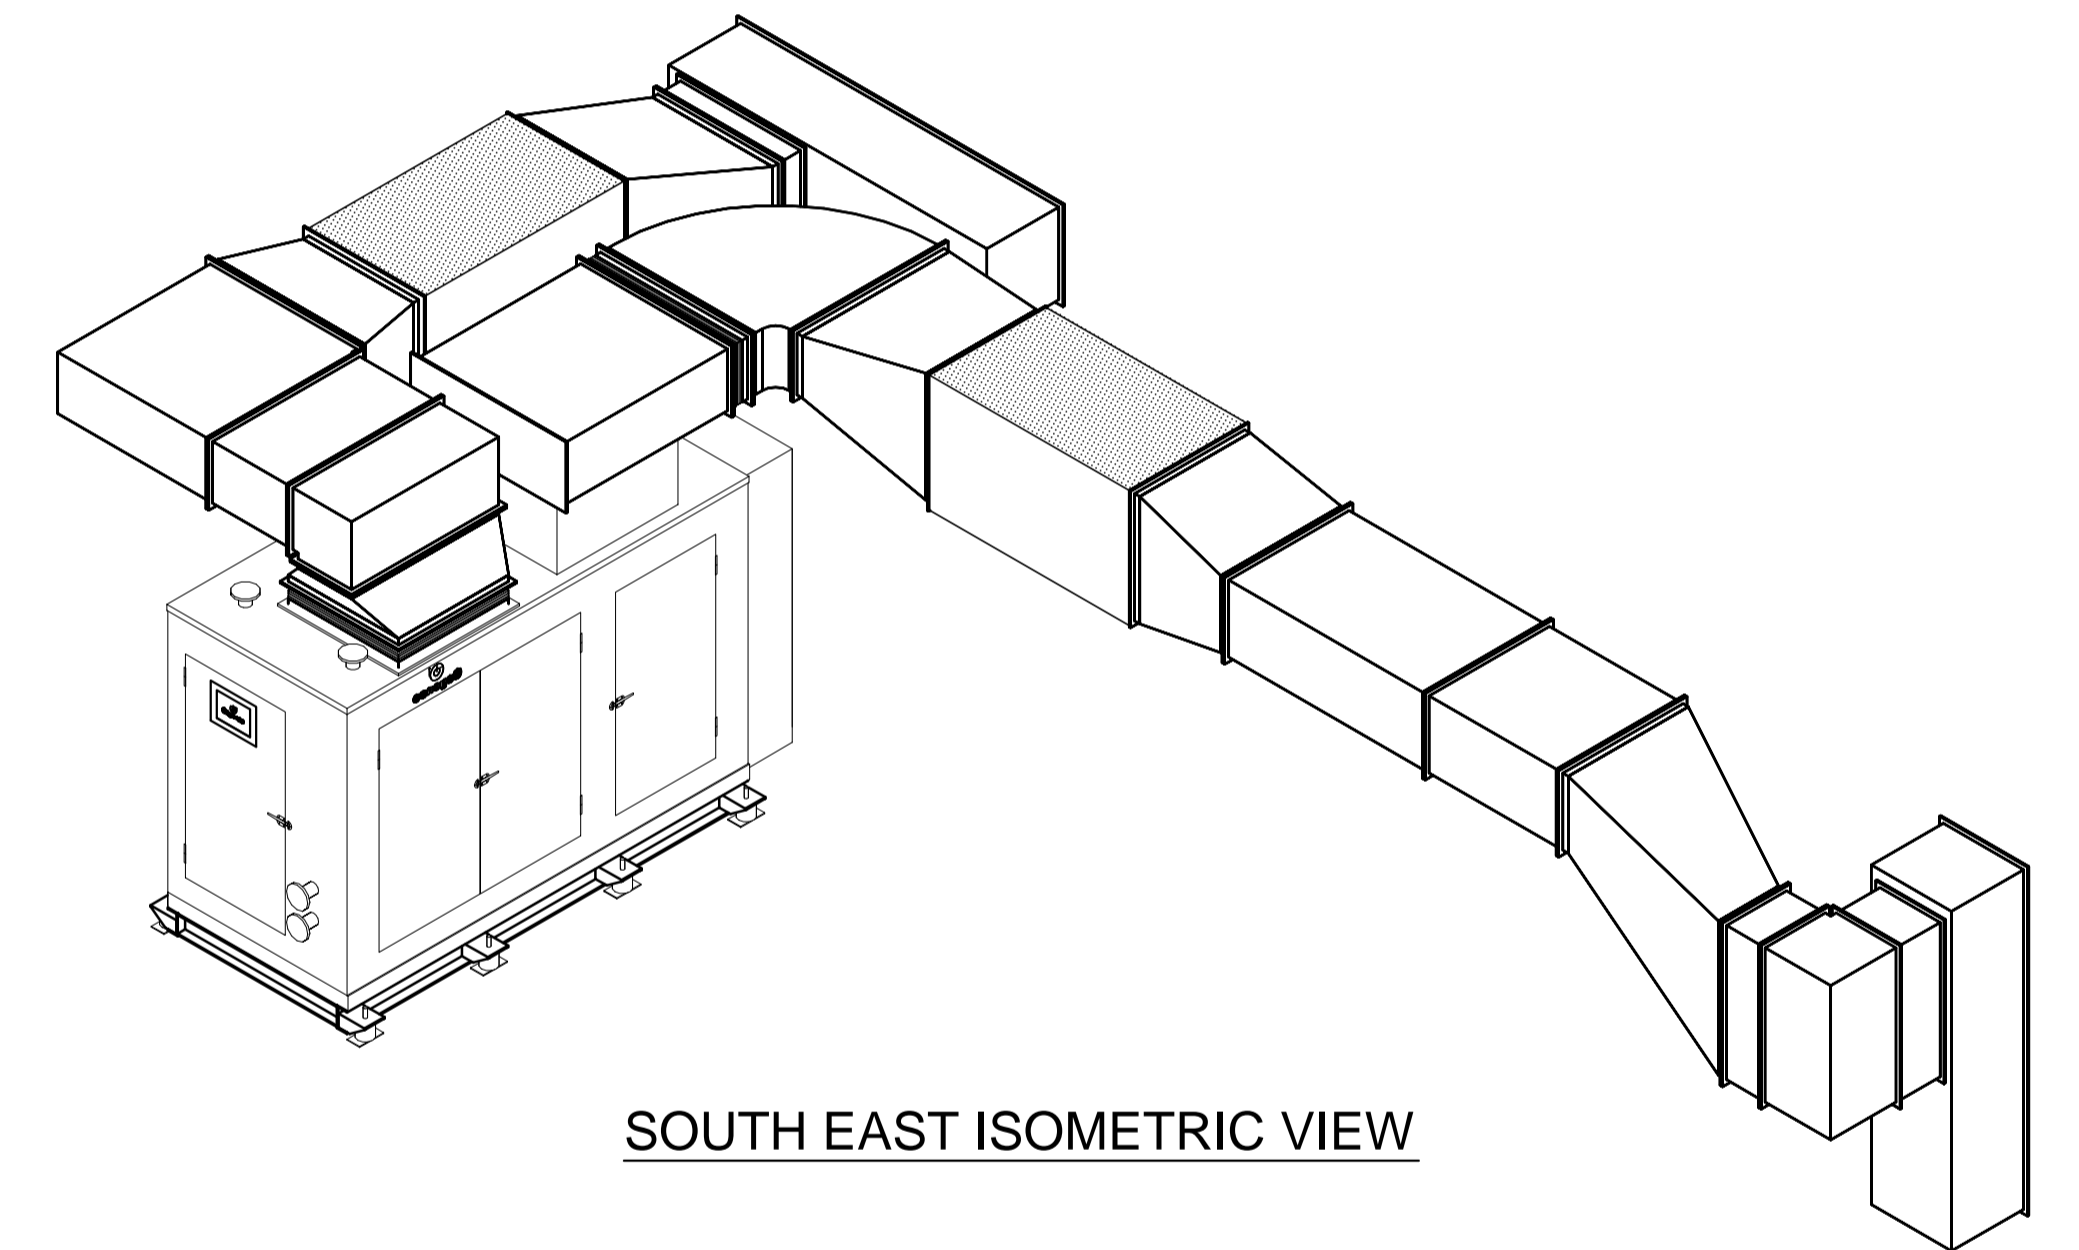

SOUTH EAST ISOMETRIC VIEW

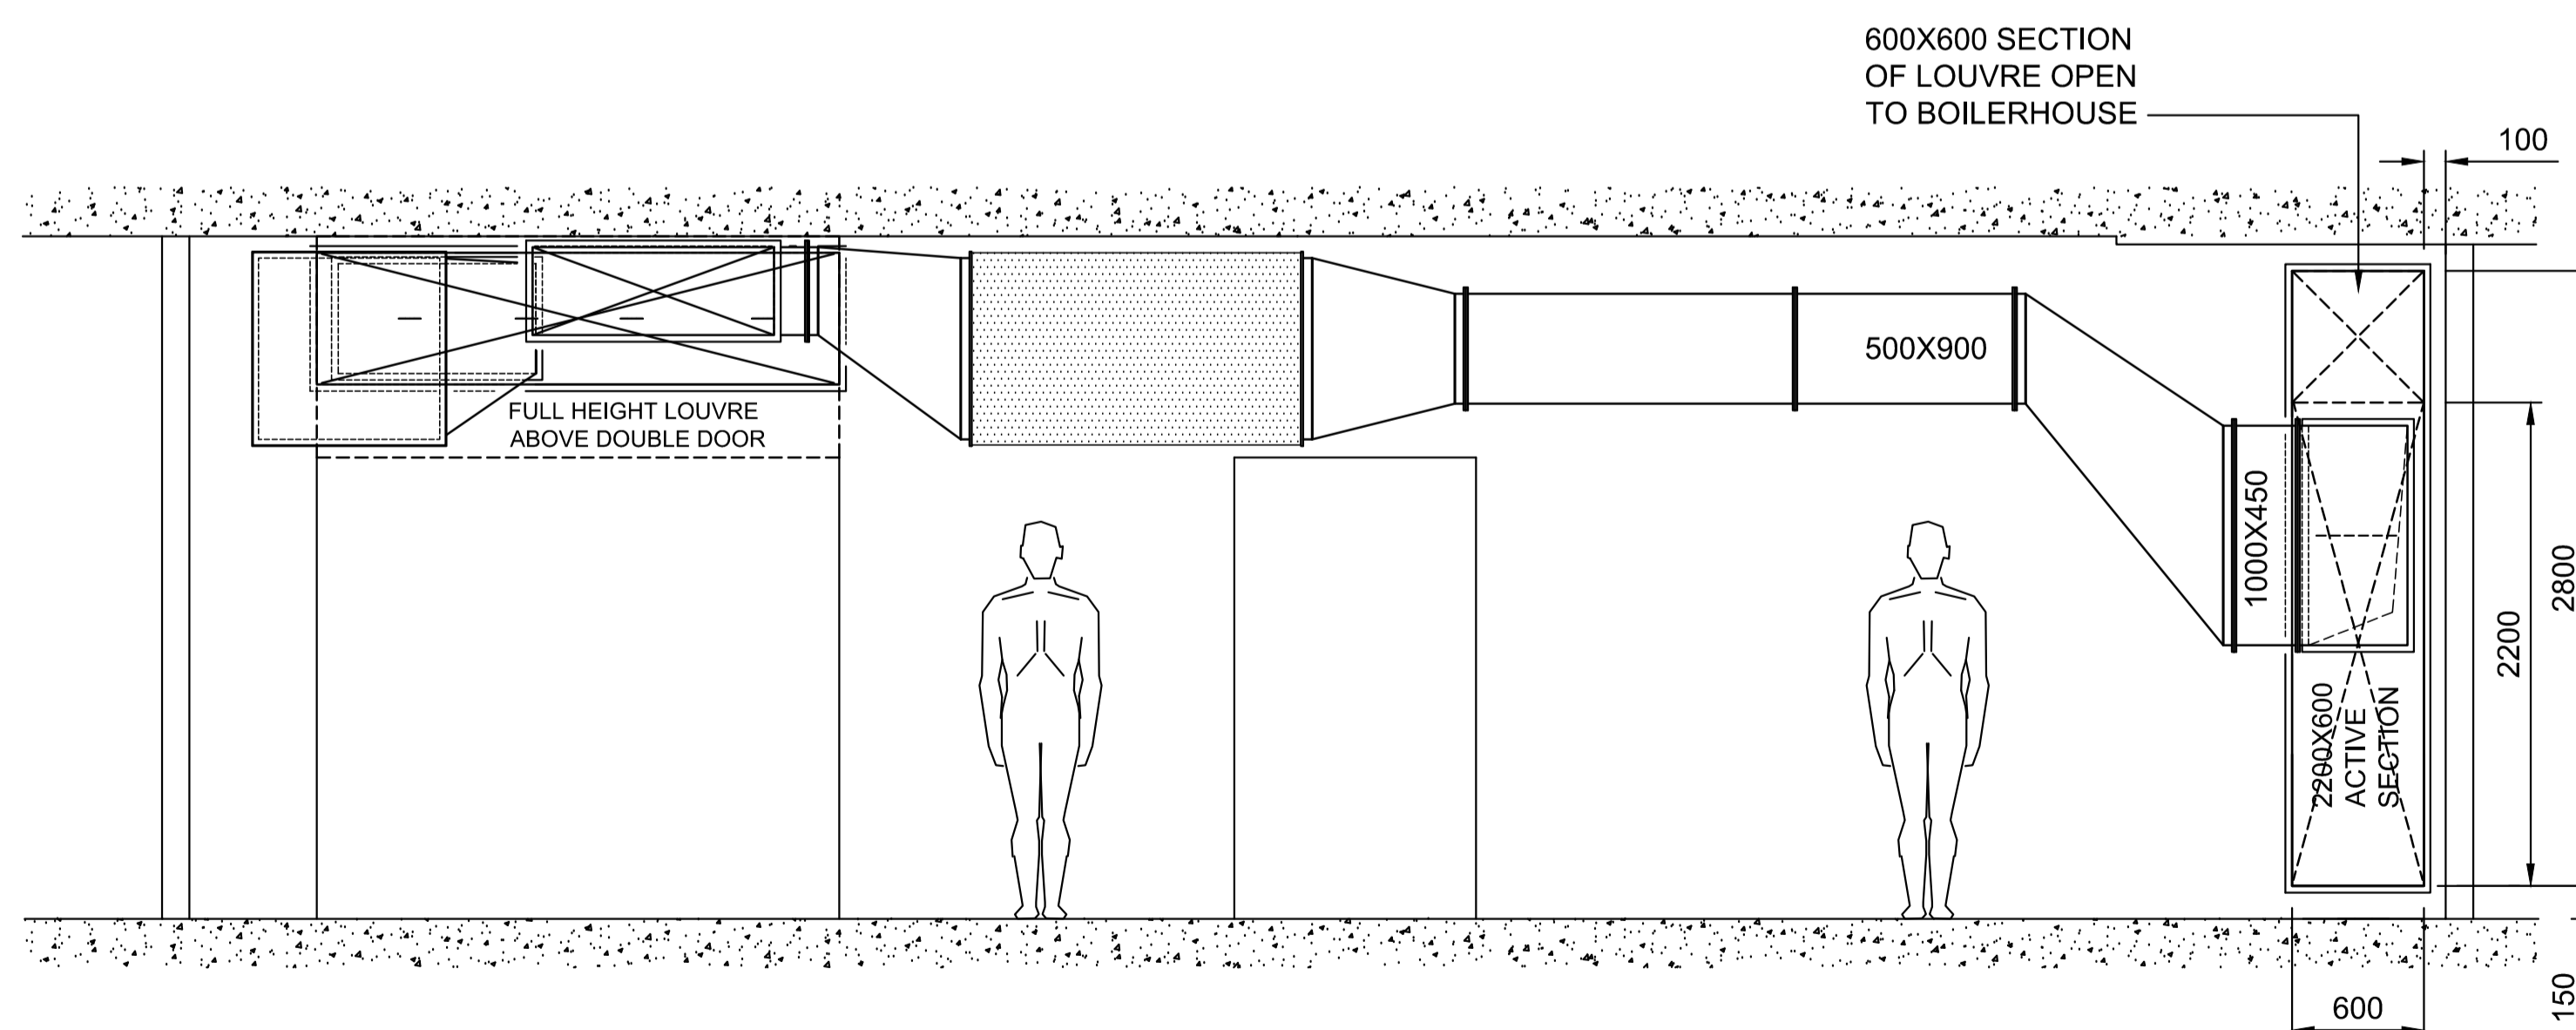

SECTION A
A

D	05/11/15	WB	FLEXIBLE CONNECTIONS ADDED
C	03/11/15	WB	MINOR ALTERATIONS TO PRODUCE REQUIRED CLEARANCES
B	14/10/15	WB	ALTERATION TO LOUVRE SIZES
A	31/07/15	WB	FIRST ISSUE
REV	DATE	BY	CKD DESCRIPTION

kanegroup Building Services
 11 Burrenreagh Road
 Castlewellan | Co. Down | BT31 9HH
 tel 028 4377 8484 | fax 028 4377 8116
 INFO@KANEGROUPBS.COM
 WWW.KANEGROUPBS.COM

PROJECT TITLE			
WEST HAMPSTEAD SQUARE			
DRAWING TITLE			
DETAILS OF DUCTWORK TO CHP UNIT			
DRAWN	DATE	CHECKED	DATE
WB	31/07/15		
DRAWING STATUS		SCALE @A1	
CONSTRUCTION		1:30	
JOB NO	DRAWING NO	REV	
C0629	C0629-MV1	D	