

**NOTES**


These plans and specifications prepared by Studio 1 Architects as Instruments of professional service shall remain the property of Studio 1 Architects.

These plans may not be copied or reused without the express written consent of Studio 1 Architects. The use of these plans for construction is permitted only when specifically released for construction reference by a dated authorised signature.


These plans are project and site specific and shall only be used for the intended purpose unless otherwise permitted by written consent of Studio 1 Architects.

All dimensions shown are indicative and must be double checked on site by the contractor. Any inconsistencies found must be reported to Studio 1 Architects.

DO NOT SCALE FROM THE DRAWING

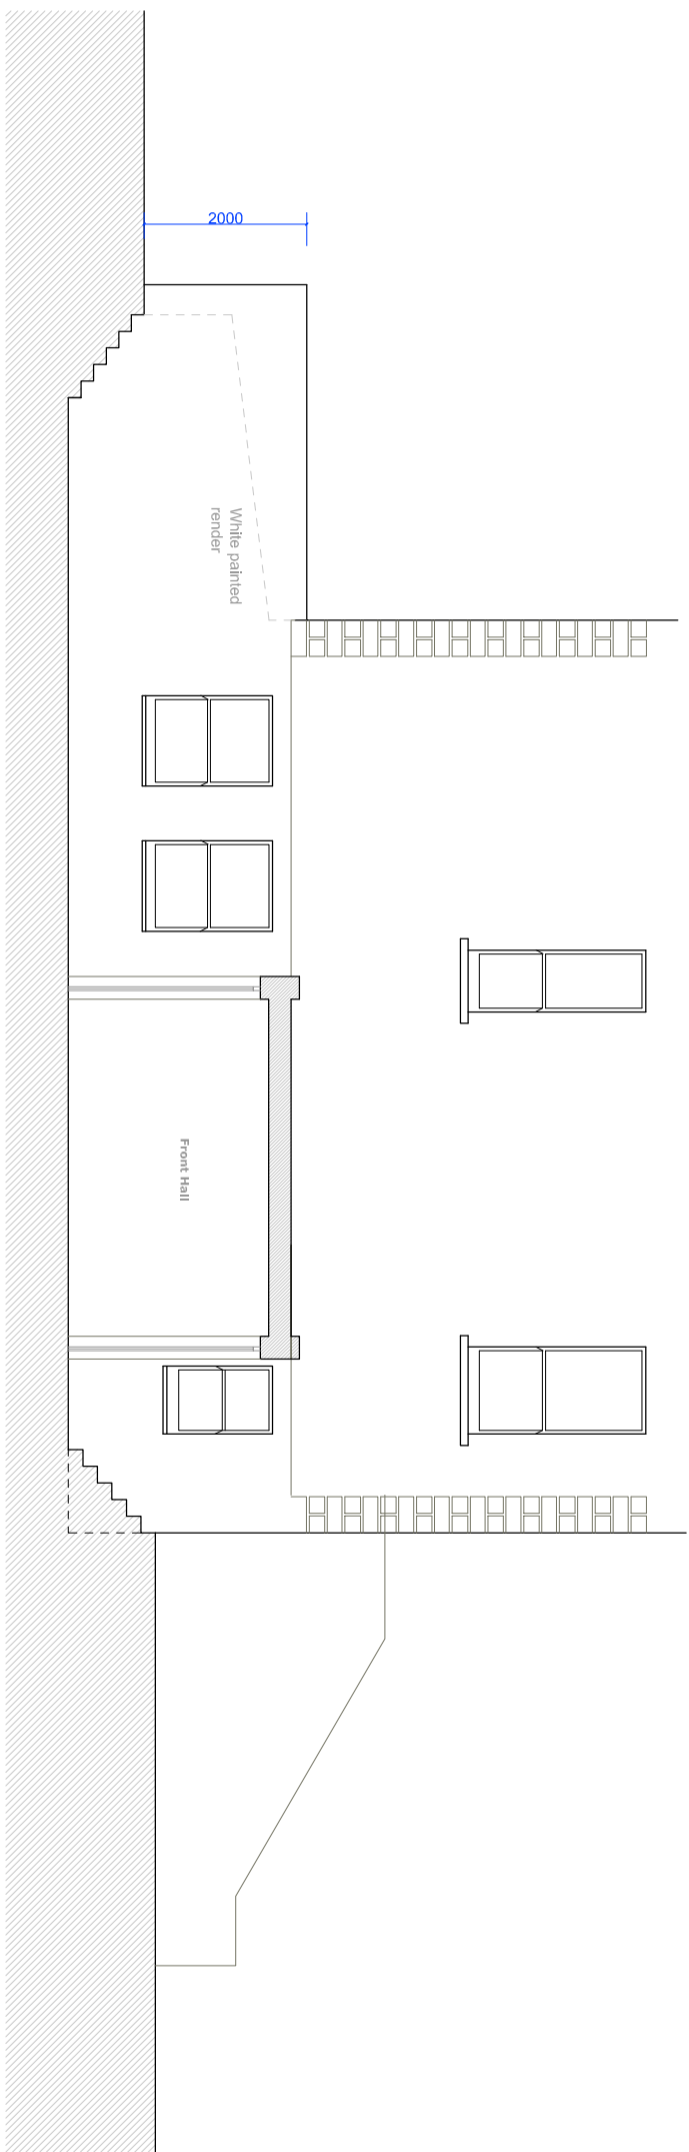

PROPOSED SIDE ELEVATION

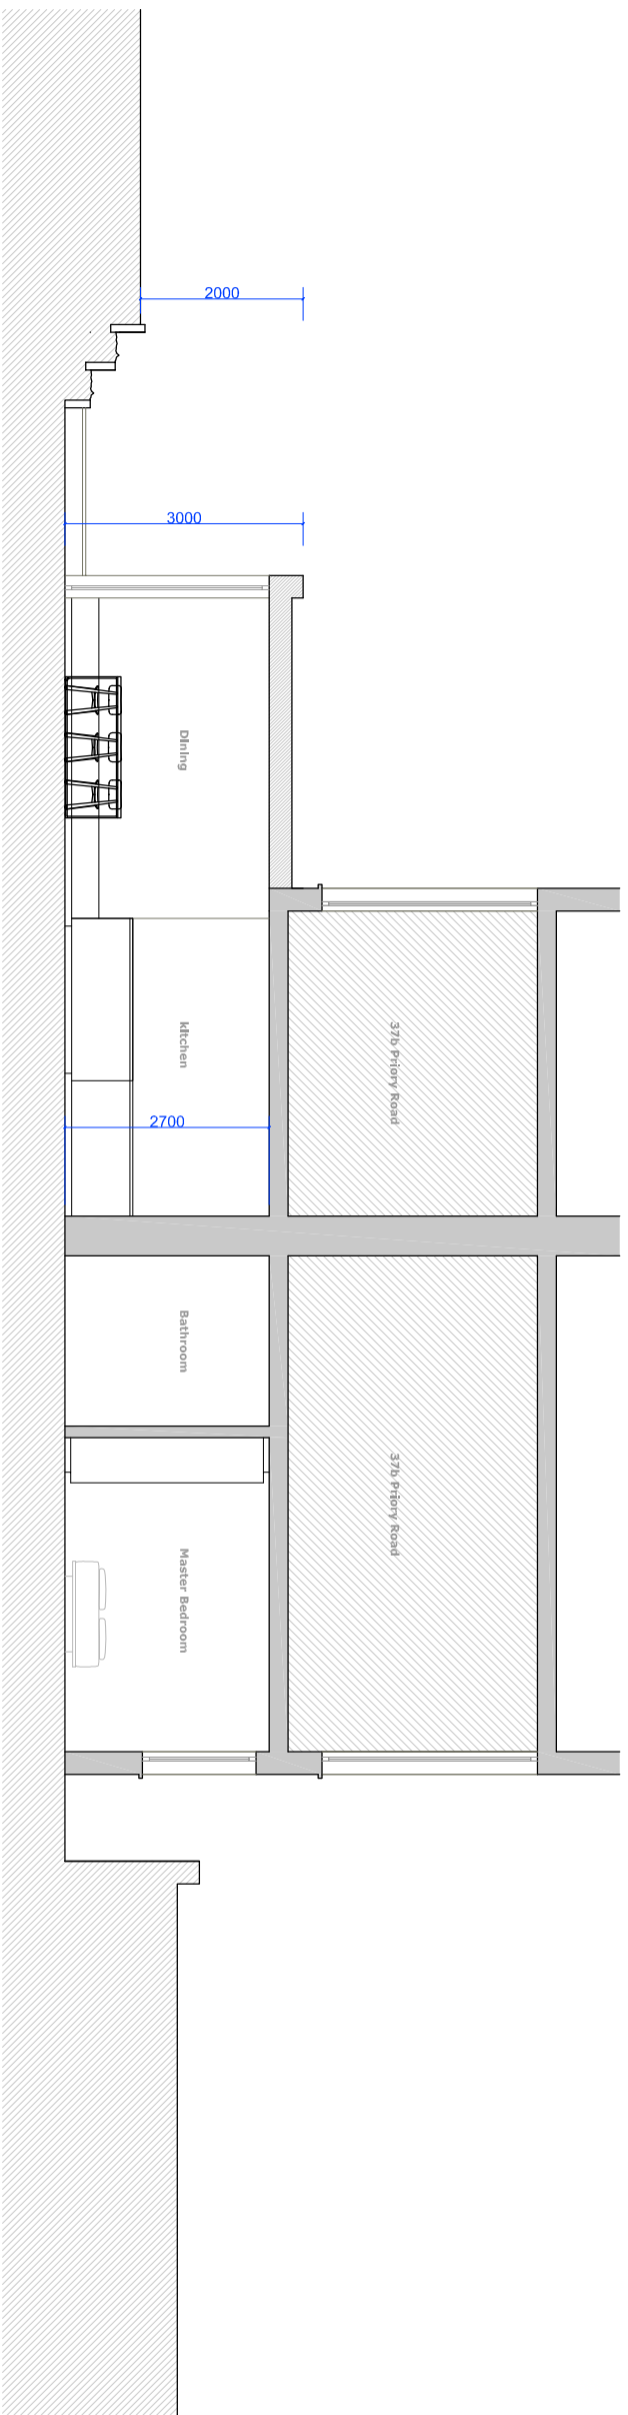

PROPOSED SECTION A



Drawn:	Rev:	Date:	Notes:
CA	A	19/04/17	-

**studio 1 architects**  
 Studio 1  
 9 Thorpe Close  
 Notting Hill  
 London W10 5XL

t: 0207 1010356

w: www.studio1architects.co.uk

project 37a Priority Road  
 London  
 NW6

drawing Proposed Site Elevation

dwg status Planning

date: 13/07/2016

scale: 1-100 @ A3

job no. Pr-97 (05-16)

drawing no. PL-003

revision A