


Window & Garden Key

Key

- Window 1 ● Window reference
- Development site
- Neighbouring Properties
- Neighbouring Gardens and Amenity Areas
- (G1)

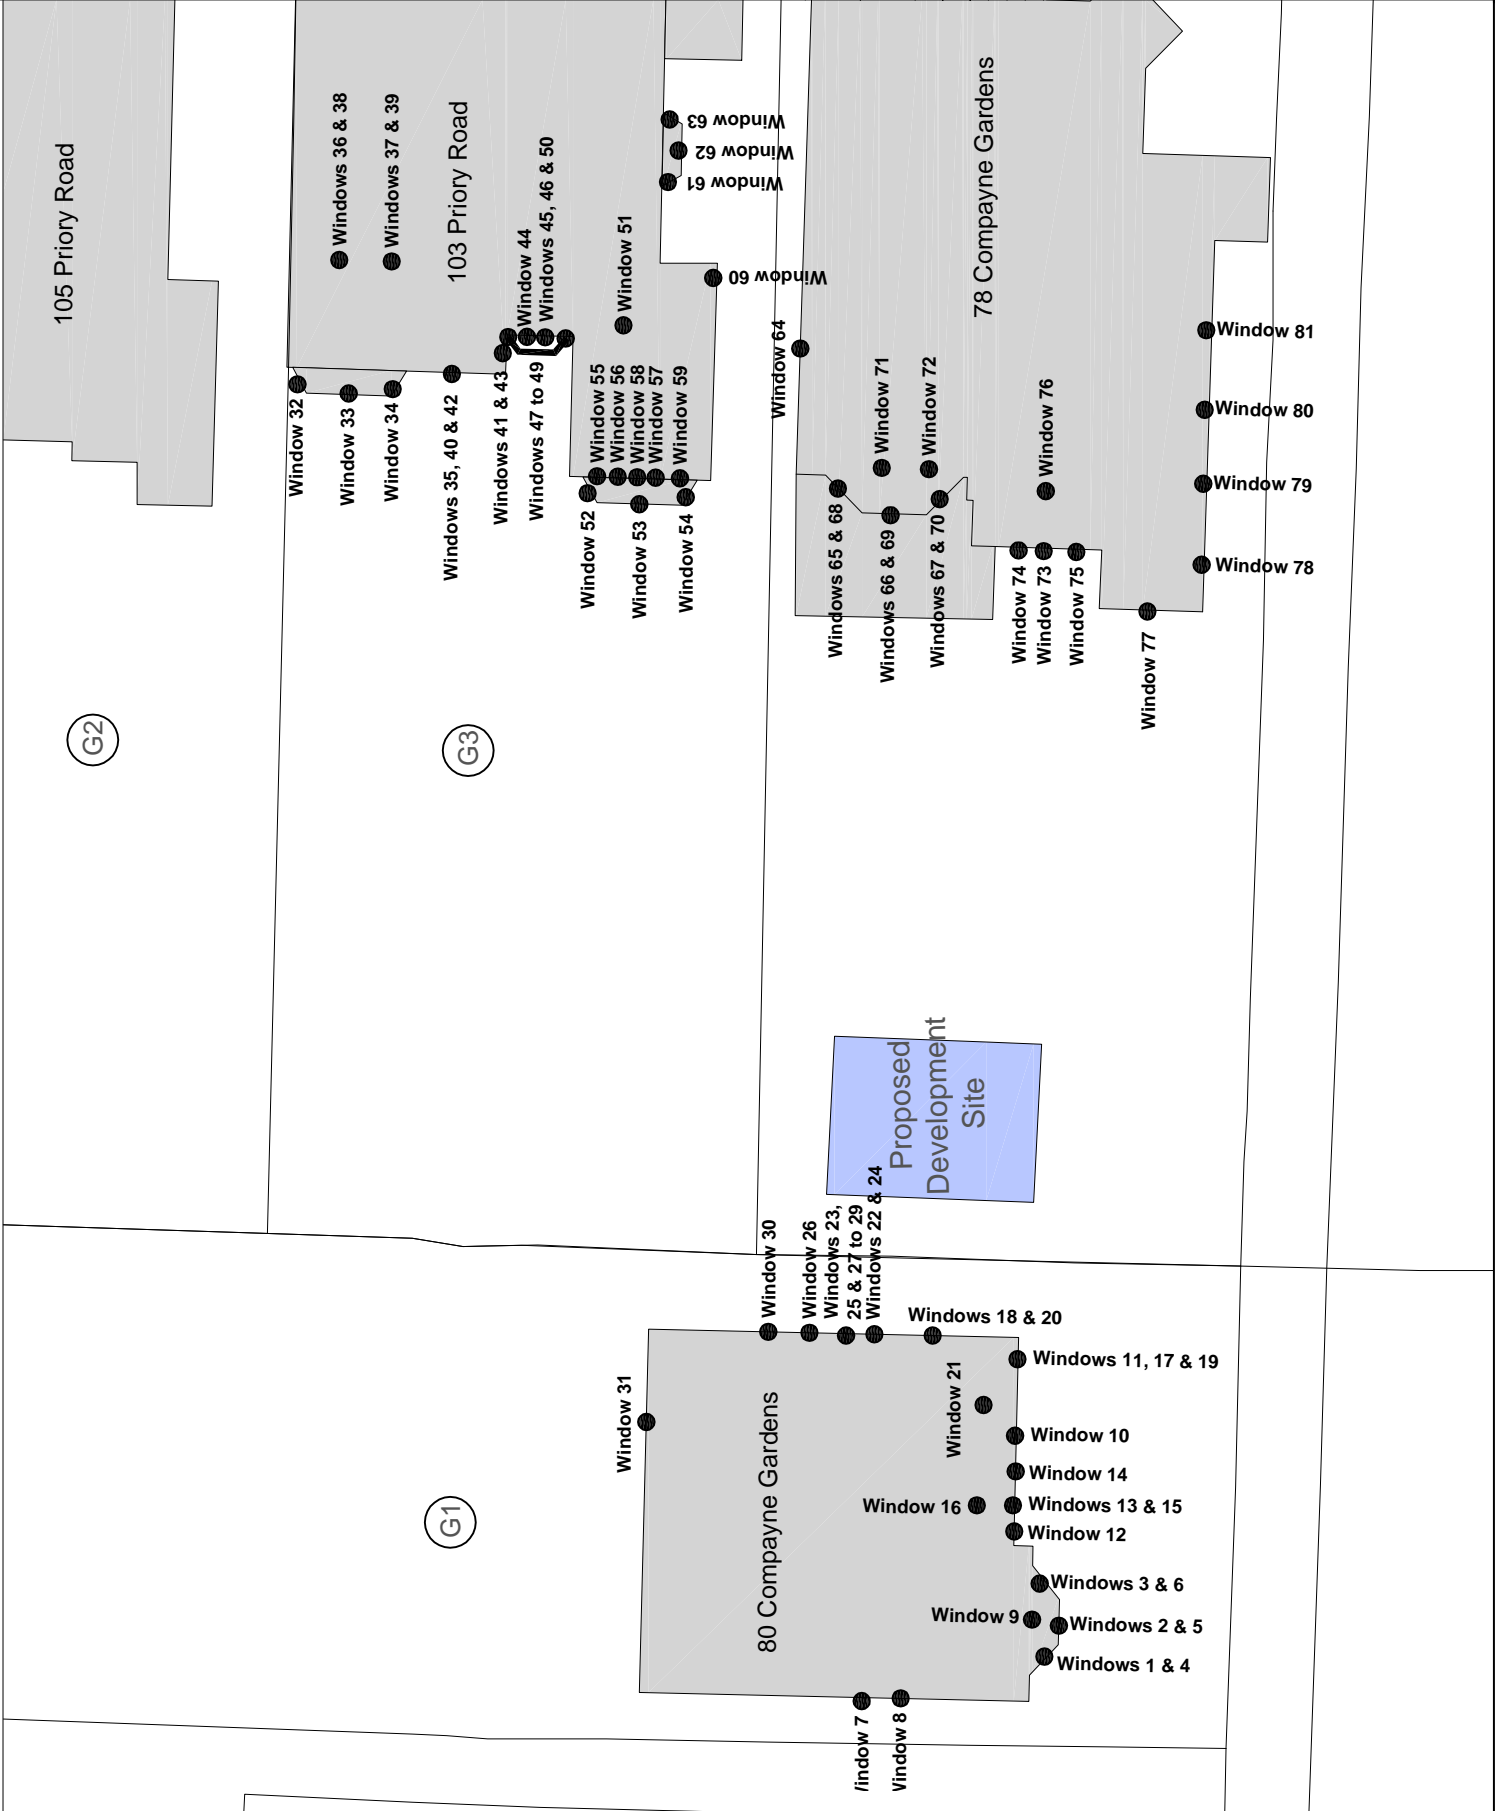

Project Name: 78 Compayne Gardens, London NW6
3RU

Drawing Title: Appendix 1 - Neighbouring Windows

Scale: Do not scale

Sheet No: 1 of 2

Rev: -


Drawn: []
Checked: []
Date: []

RIGHT OF LIGHT CONSULTING
Chartered Surveyors

Burley House
15 - 17 High Street
Rayleigh
Essex SS6 7EW
Tel: 0800 197 4838

enquiries@right-of-light.co.uk
www.right-of-light-consulting.com

Window & Garden Key

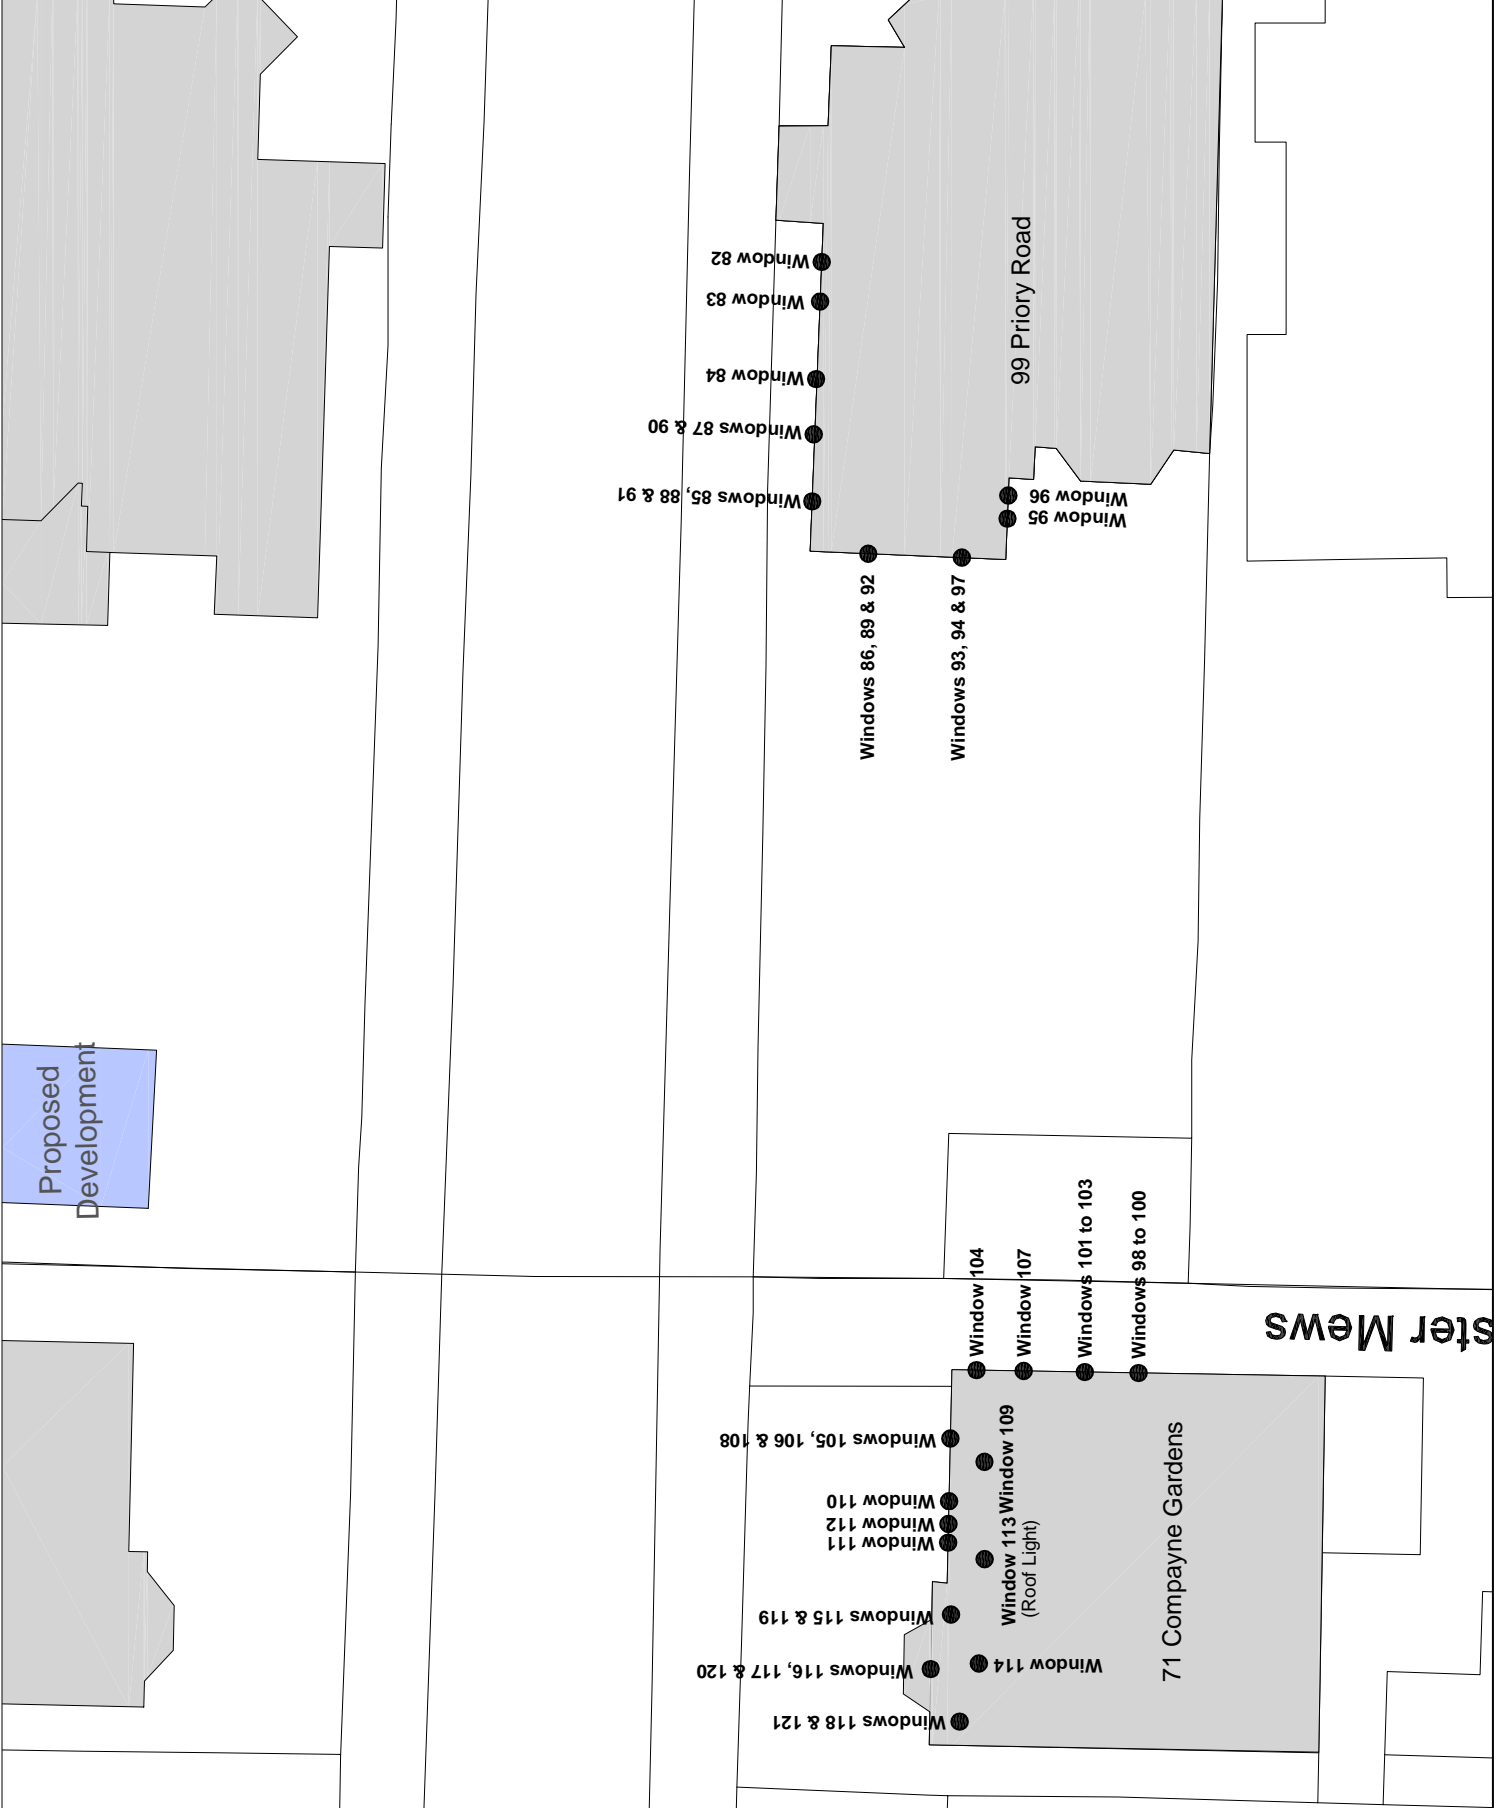

Key

- Window 1 ● Window reference
- Development site
- Neighbouring Properties
- Neighbouring Gardens and Amenity Areas



Project Name	78 Compayne Gardens, London NW6 3RU
Drawing Title	Appendix 1 - Neighbouring Windows
Scale	Do not scale
Drawing No.	2 of 2
Rev.	-
Rev. Date	Details of revisions

RIGHT OF LIGHT CONSULTING
Chartered Surveyors

Burley House
15 - 17 High Street
Rayleigh
Essex SS6 7EW
Tel. 0800 197 4838

enquiries@right-of-light.co.uk
www.right-of-light-consulting.com

Neighbouring Windows



80 Compayne Gardens




80 Compayne Gardens



80 Compayne Gardens



80 Compayne Gardens

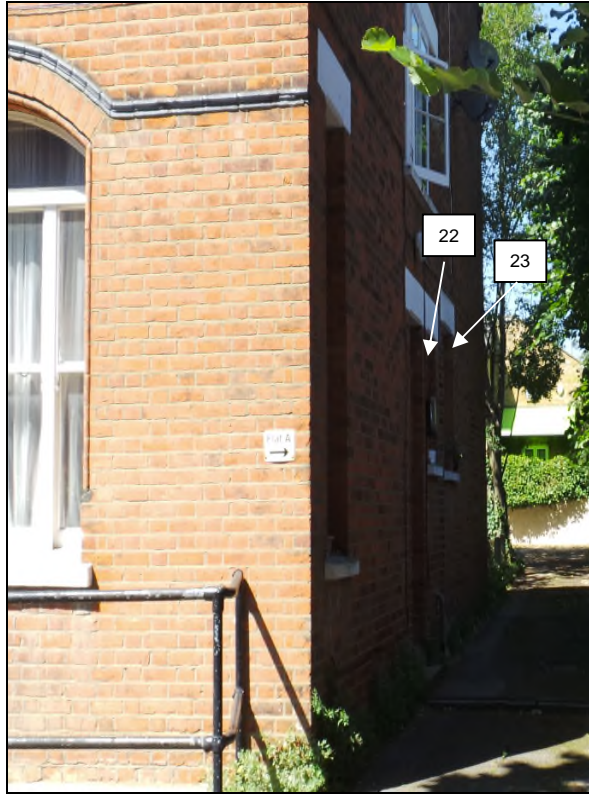

80 Compayne Gardens



80 Compayne Gardens




103 Priory Road



103 Priory Road



103 Priory Road

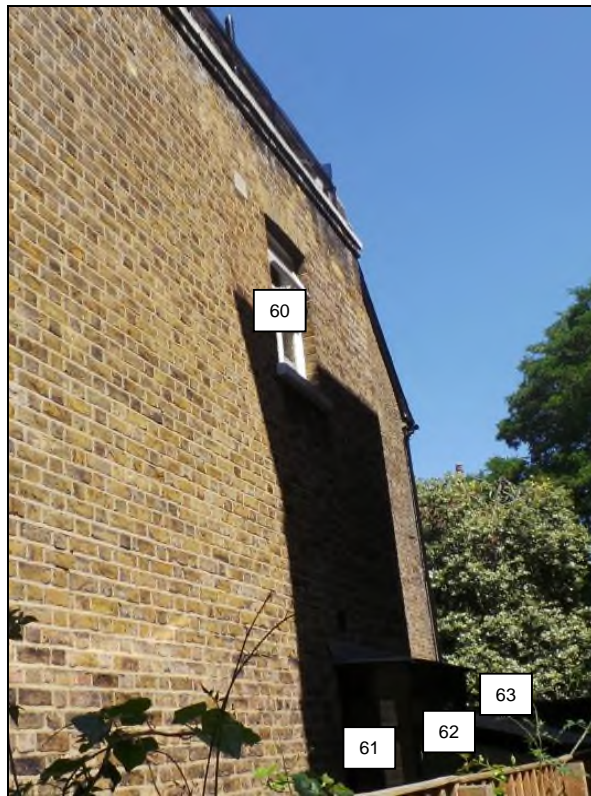

103 Priory Road



78 Compayne Gardens



78 Compayne Gardens



78 Compayne Gardens



99 Priory Road



99 Priory Road



71 Compayne gardens



71 Compayne Gardens