



DO NOT SCALE FROM THIS DRAWING. ALL DIMENSIONS ARE TO BE CHECKED ON SITE PRIOR TO BUILD. DIMENSIONAL DIFFERENCES TO BE CONFIRMED WITH THE ARCHITECT. THIS DRAWING IS TO BE READ IN CONJUNCTION WITH ALL CONSULTANTS INFORMATION. MACKAY AND PARTNERS LLP RETAIN THE COPYRIGHT OF ALL INFORMATION WITHIN THIS DRAWING.

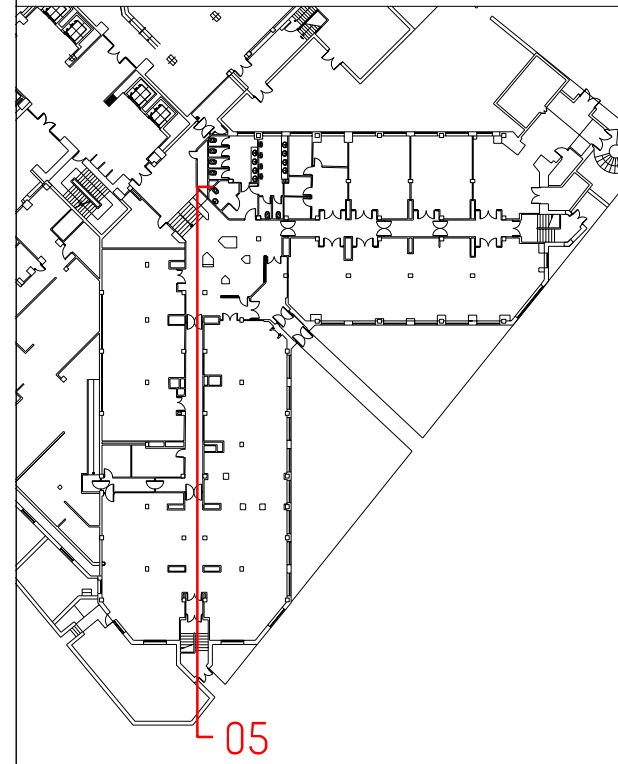


05

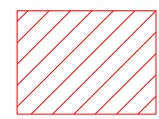

DEMOLITIONS




SCOPE OF WORKS

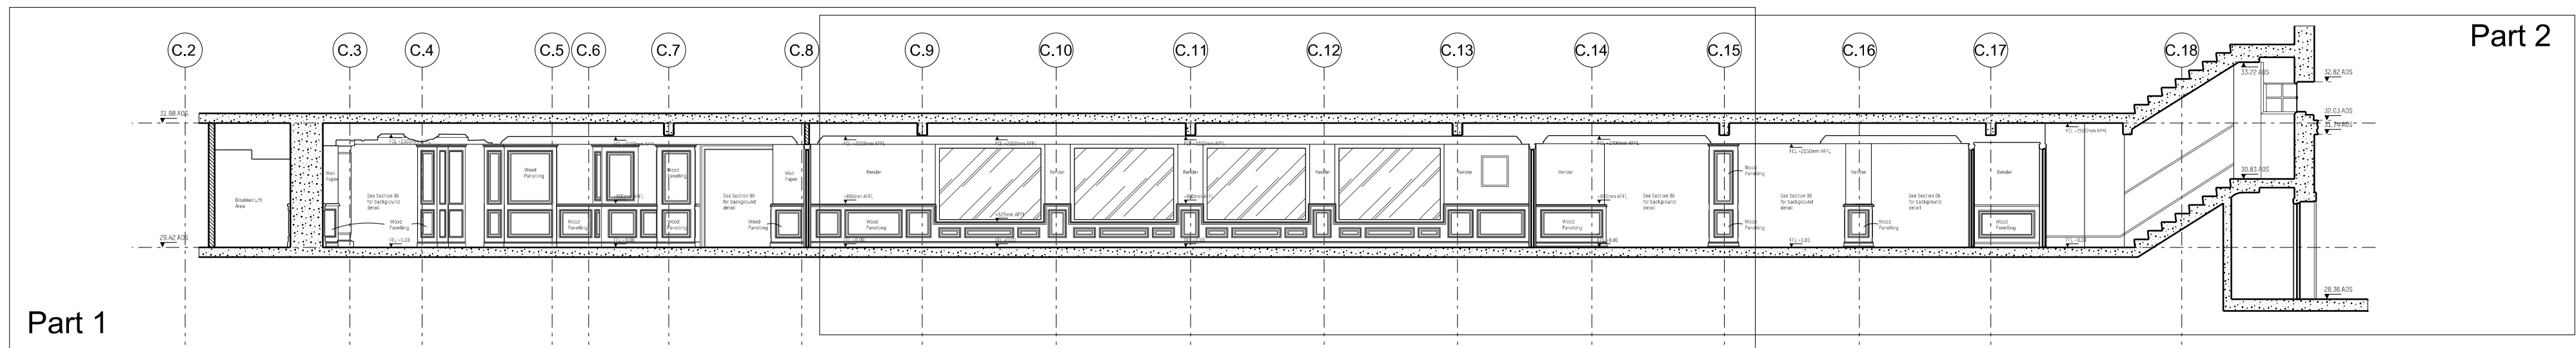


Part 1


Section 05

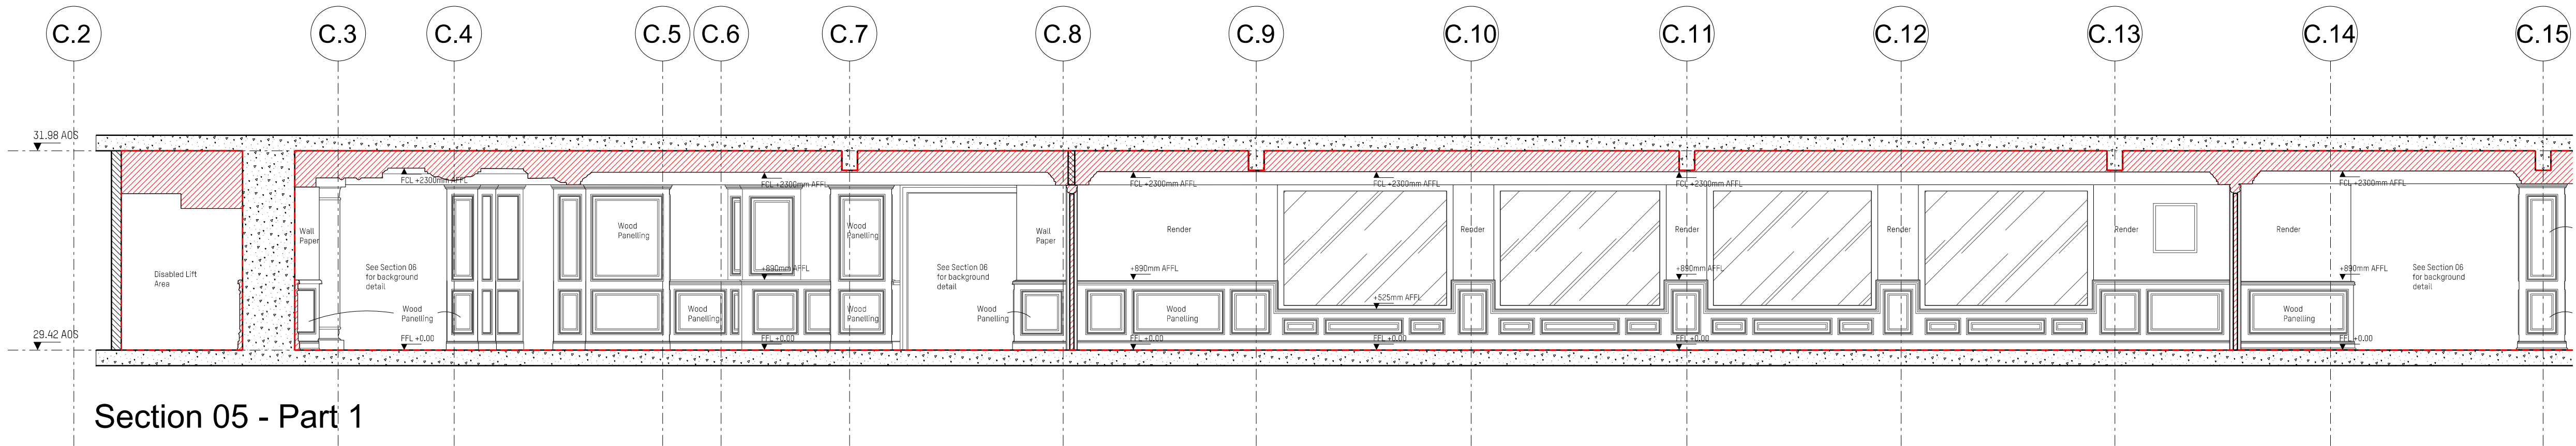

Section 05 - Part 1

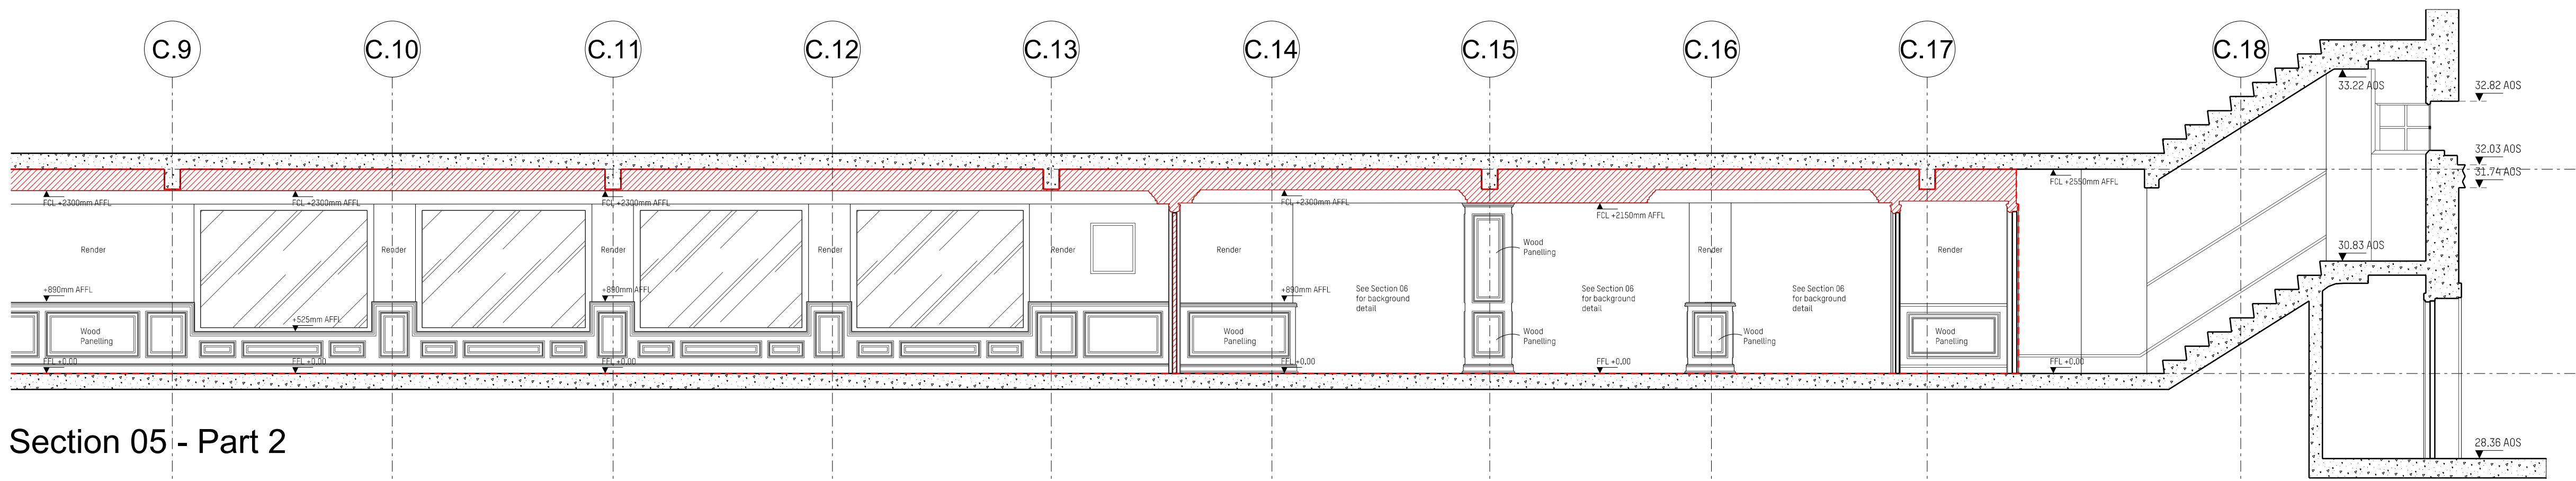

Section 05 - Part 2

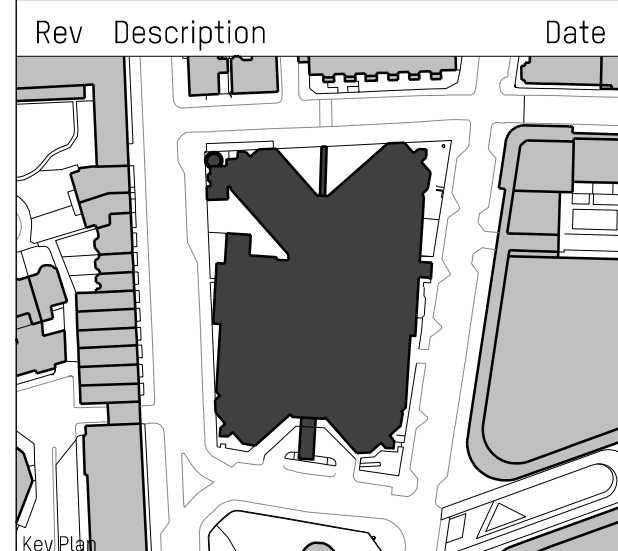

Key Plan

Drawing Status

PLANNING

Issued only for purpose indicated

**Mackay
+ Partners**

ARCHITECTS & DESIGNERS
Florin Studios, Florin Court, 6-9 Charterhouse Square
London EC1M 6EY tel +44 (0)207 608 1177
e mail: contact@mackayandpartners.co.uk

Job Title
White House Hotel

Drawing Title
**EXISTING
GROUND FLOOR / ZONE C
SECTIONS 05**

Scale @ A1 **1:50** Scale @ A3 **1:100** Drawn by **MT**

Date **05/05/2017** Checked by **KM**

Drawing No. **598.16_EX_0600_501** Rev. **-**