




Section 06

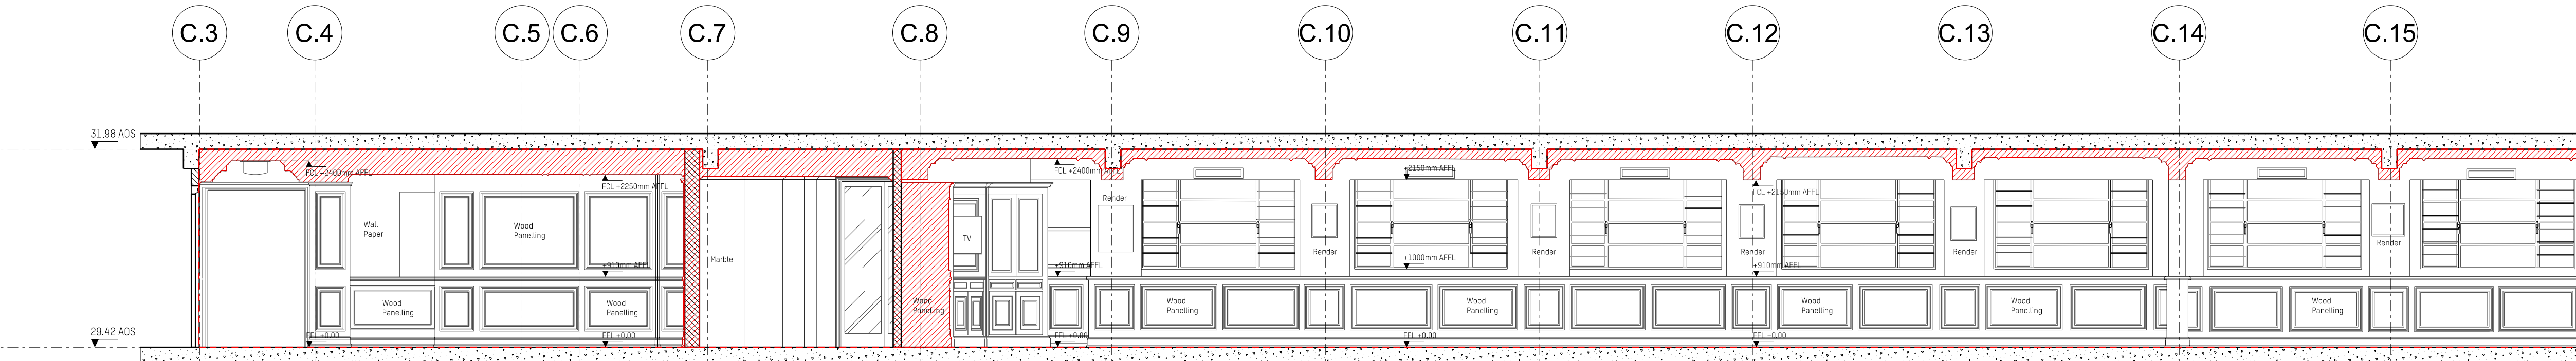


Section 06 - Part 1

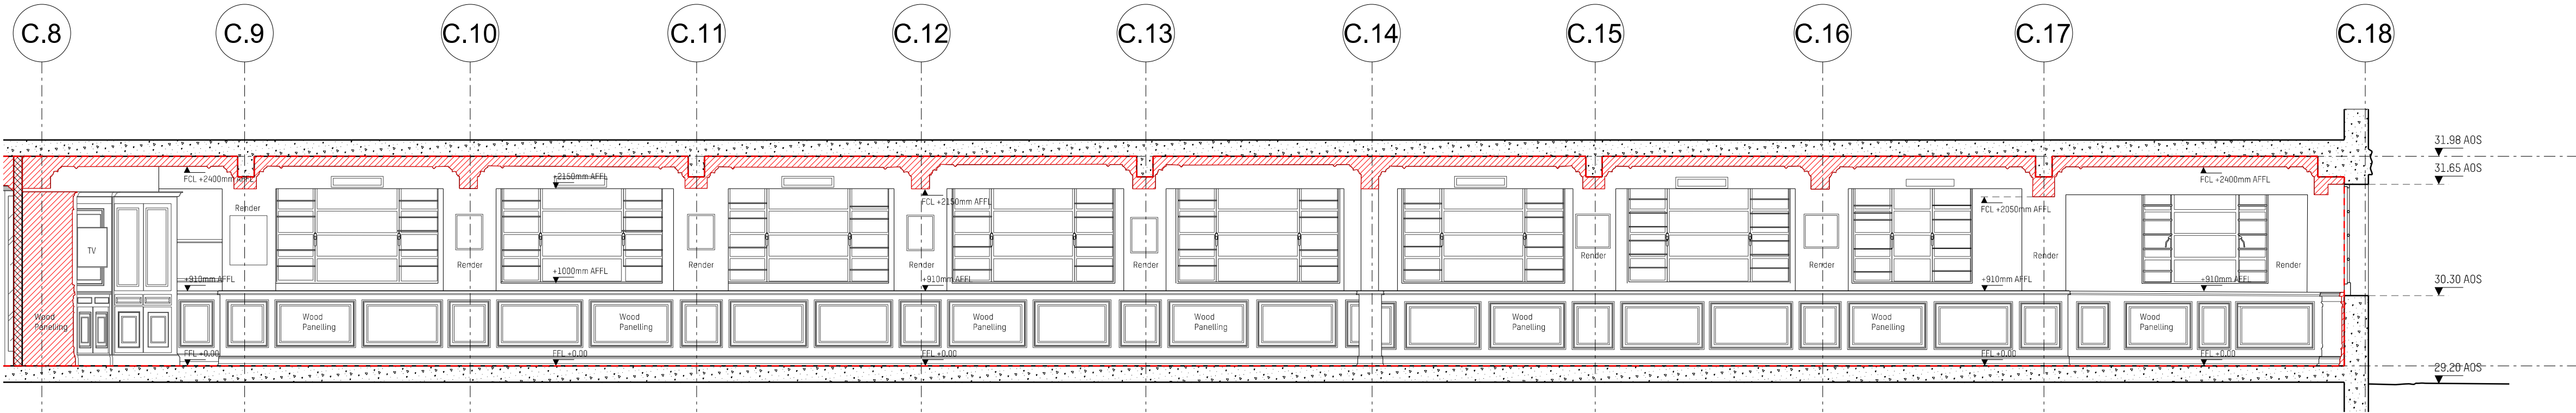

Section 06 - Part 2

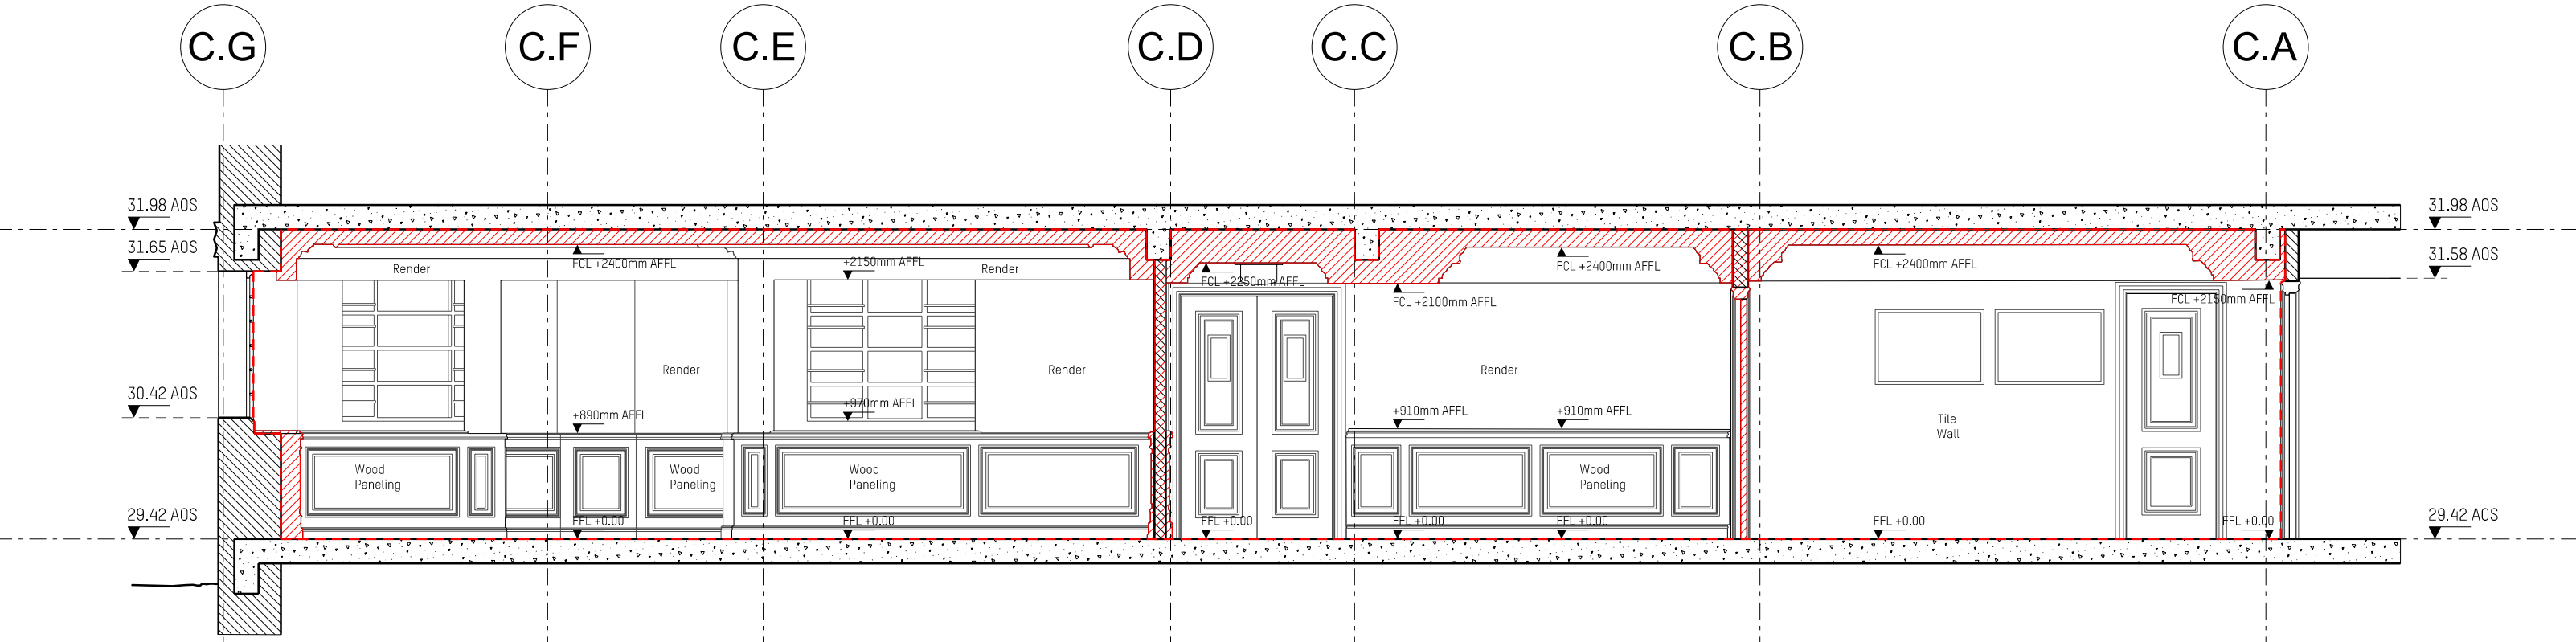


Section 07

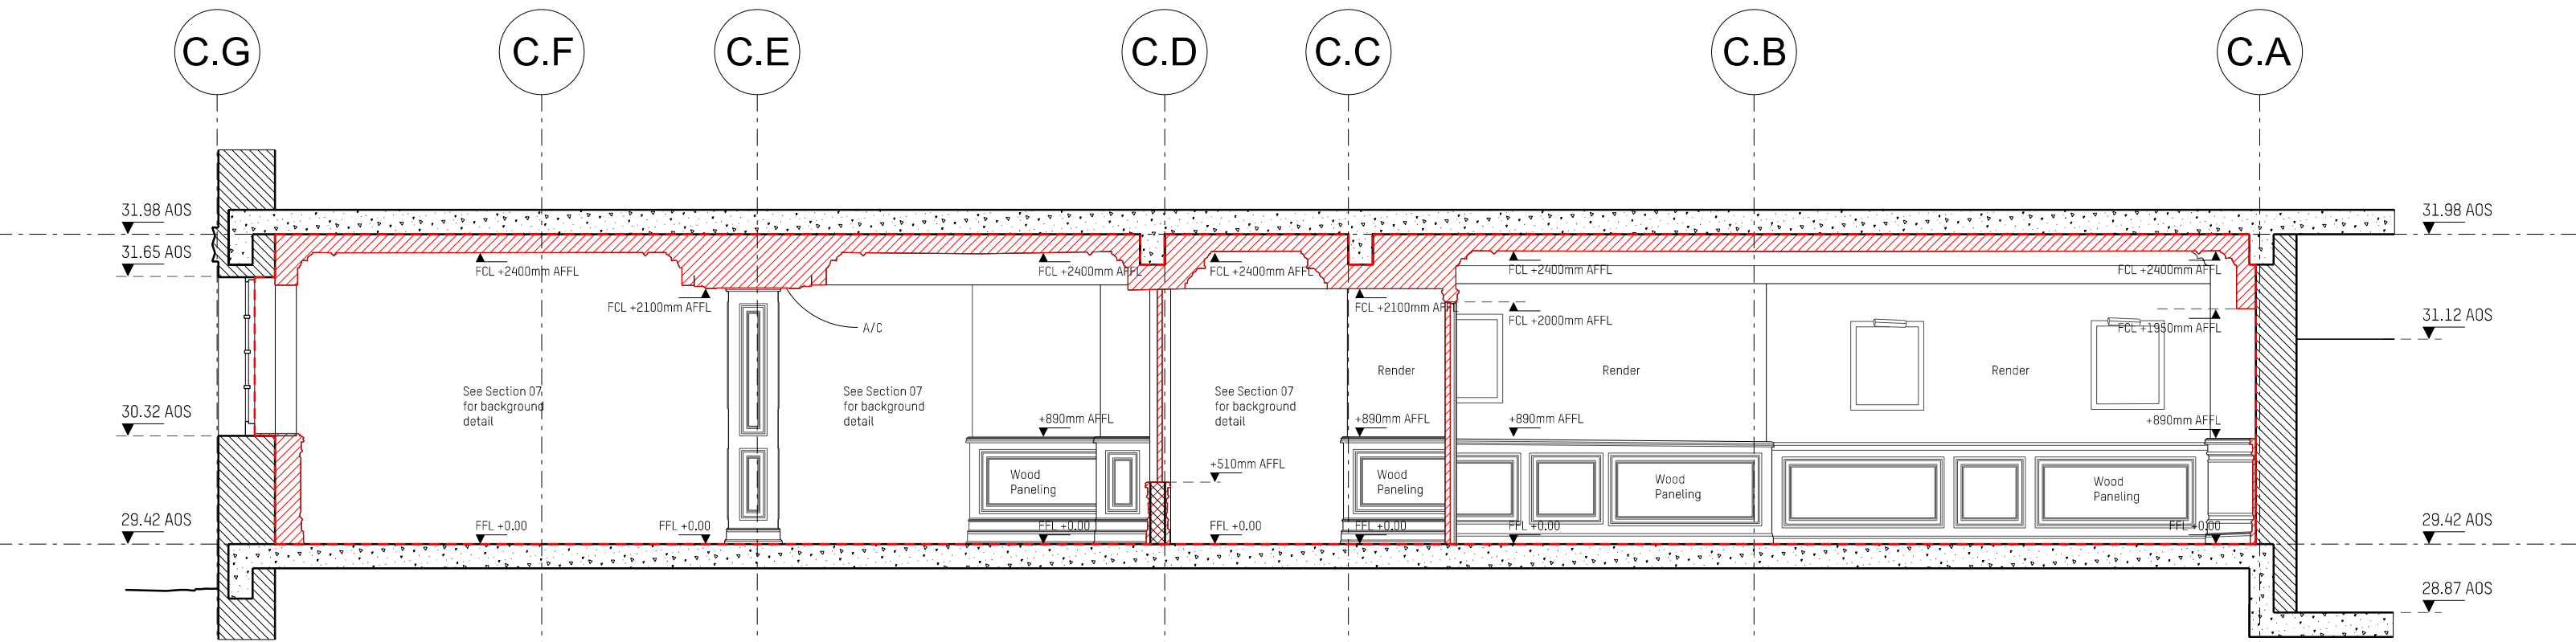

Section 08

DO NOT SCALE FROM THIS DRAWING ALL DIMENSIONS ARE TO BE CHECKED ON SITE PRIOR TO BUILD. DIMENSIONAL DIFFERENCES TO BE CONFIRMED WITH THE ARCHITECT. THIS DRAWING IS TO BE READ IN CONJUNCTION WITH ALL CONSULTANTS INFORMATION. MACKAY AND PARTNERS LLP RETAIN THE COPYRIGHT OF ALL INFORMATION WITHIN THIS DRAWING.

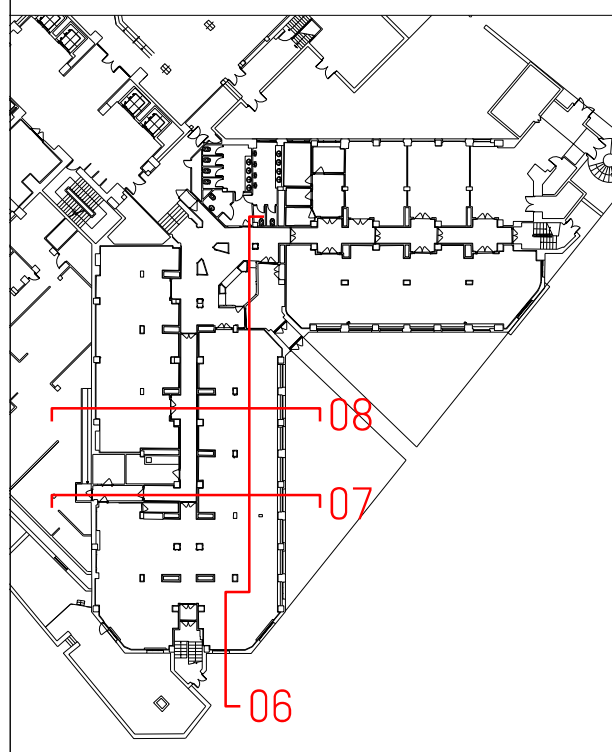

DEMOLITIONS
SCOPE OF WORKS

Rev	Description	Date
1	Key Plan	

PLANNING
Issued only for purpose indicated

**Mackay
Partners**

ARCHITECTS & DESIGNERS
Florin Studios, Florin Court, 6-8 Charterhouse Square
London EC1M 6EY tel +44 (0)207 608 1177
e mail: contact@mackayandpartners.co.uk

Job Title
White House Hotel

Drawing Title
**EXISTING
GROUND FLOOR / ZONE C
SECTIONS 06, 07, 08**

Scale @ A1 1:50	Scale @ A3 1:100	Drawn by MT
Date 05/05/2017	Checked by KM	
Drawing No. 598.16_EX_0600_502	Rev. -	