


C.G

C.E


C.D

C.C


C.B

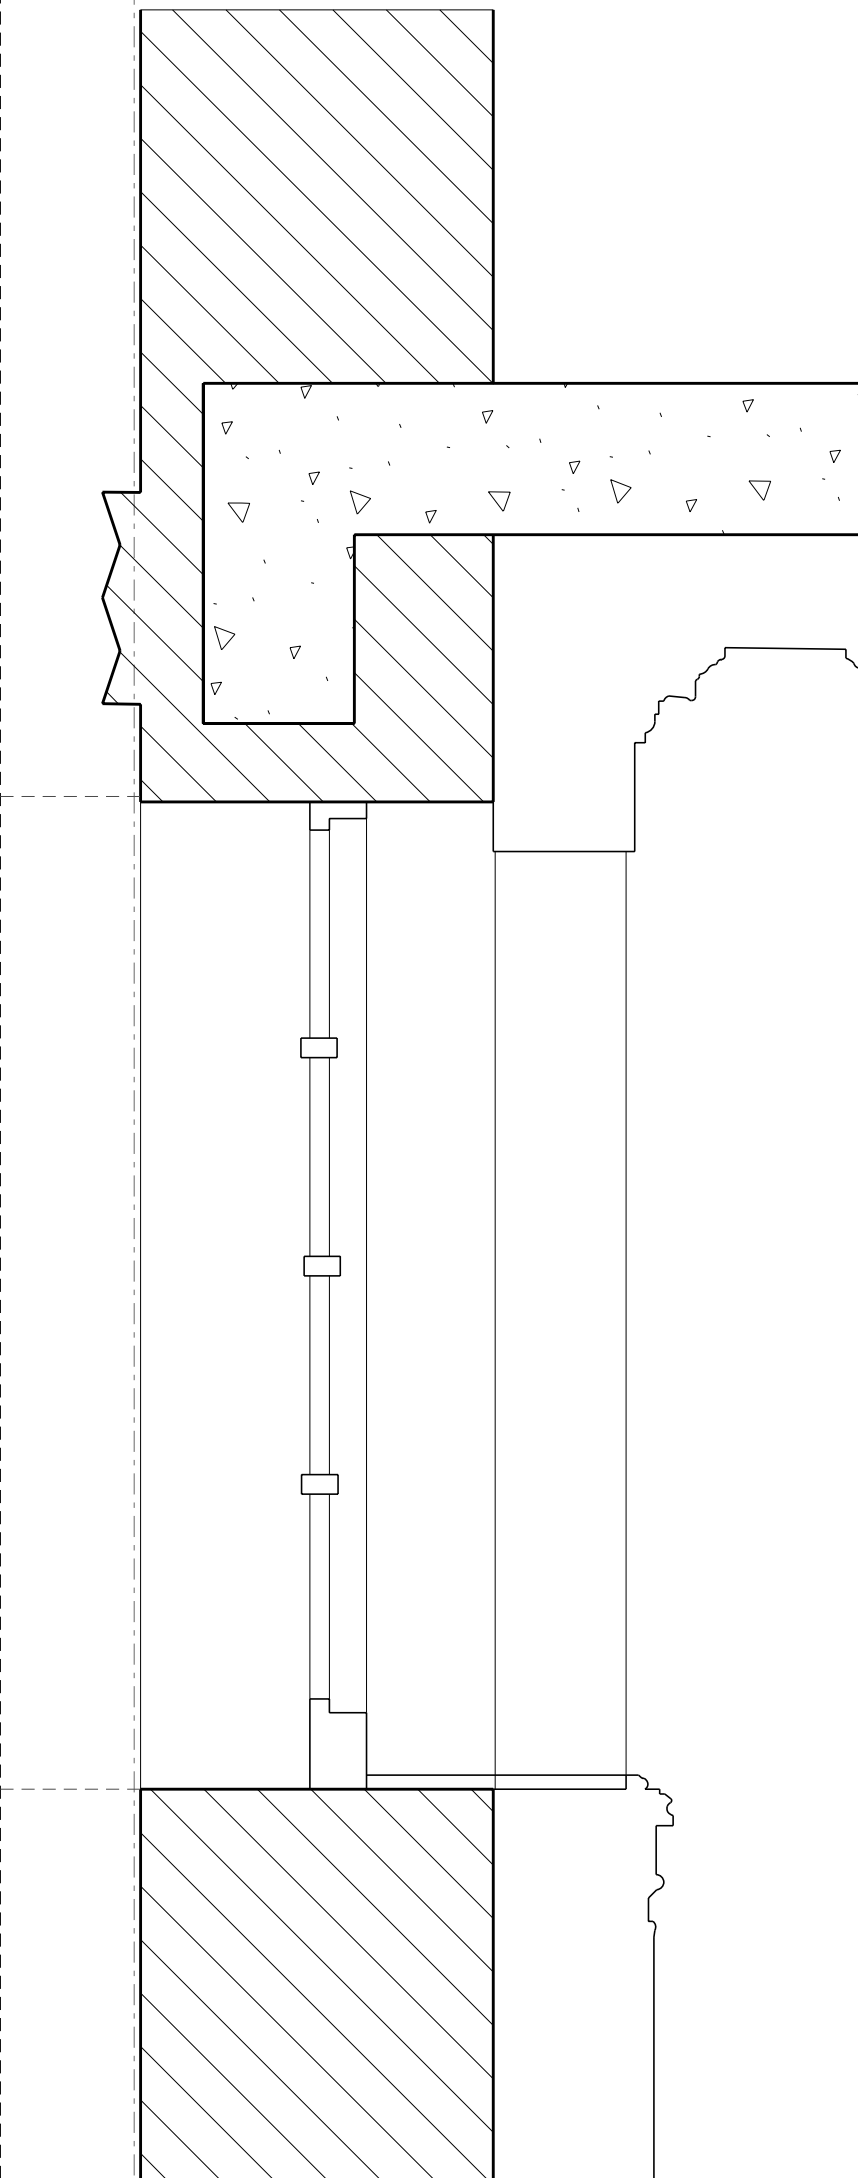


DETAIL 01

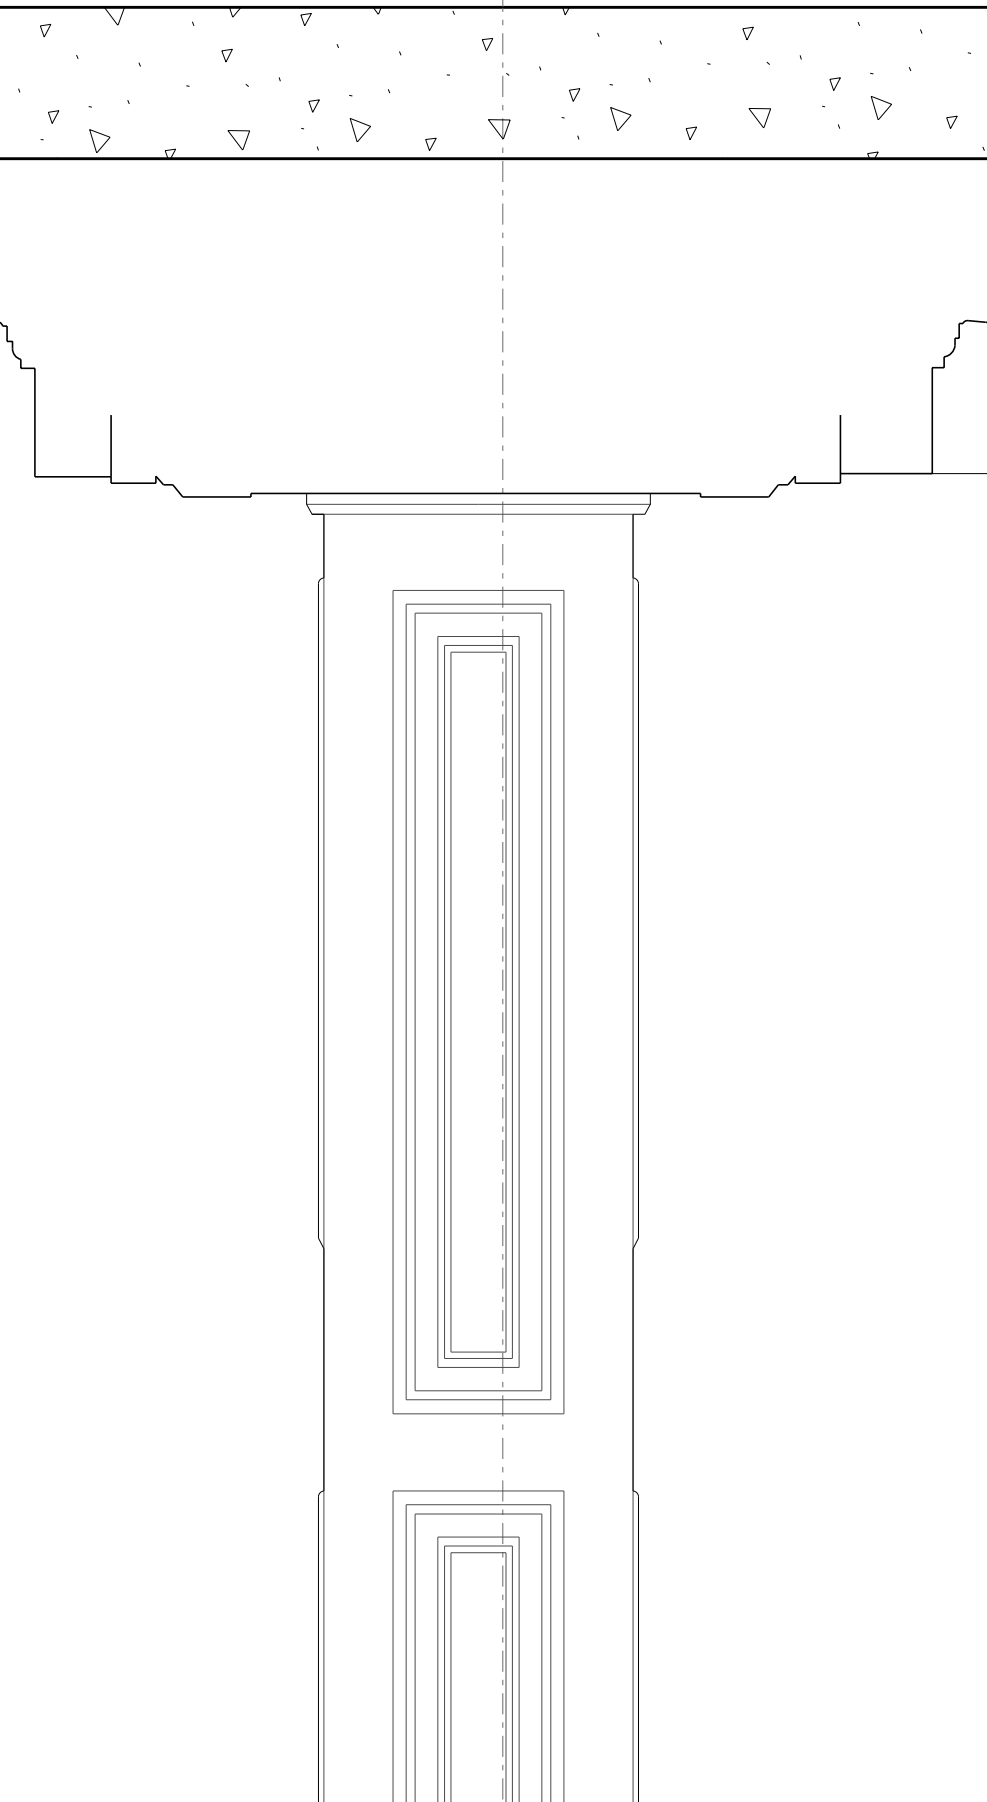

DETAIL 02

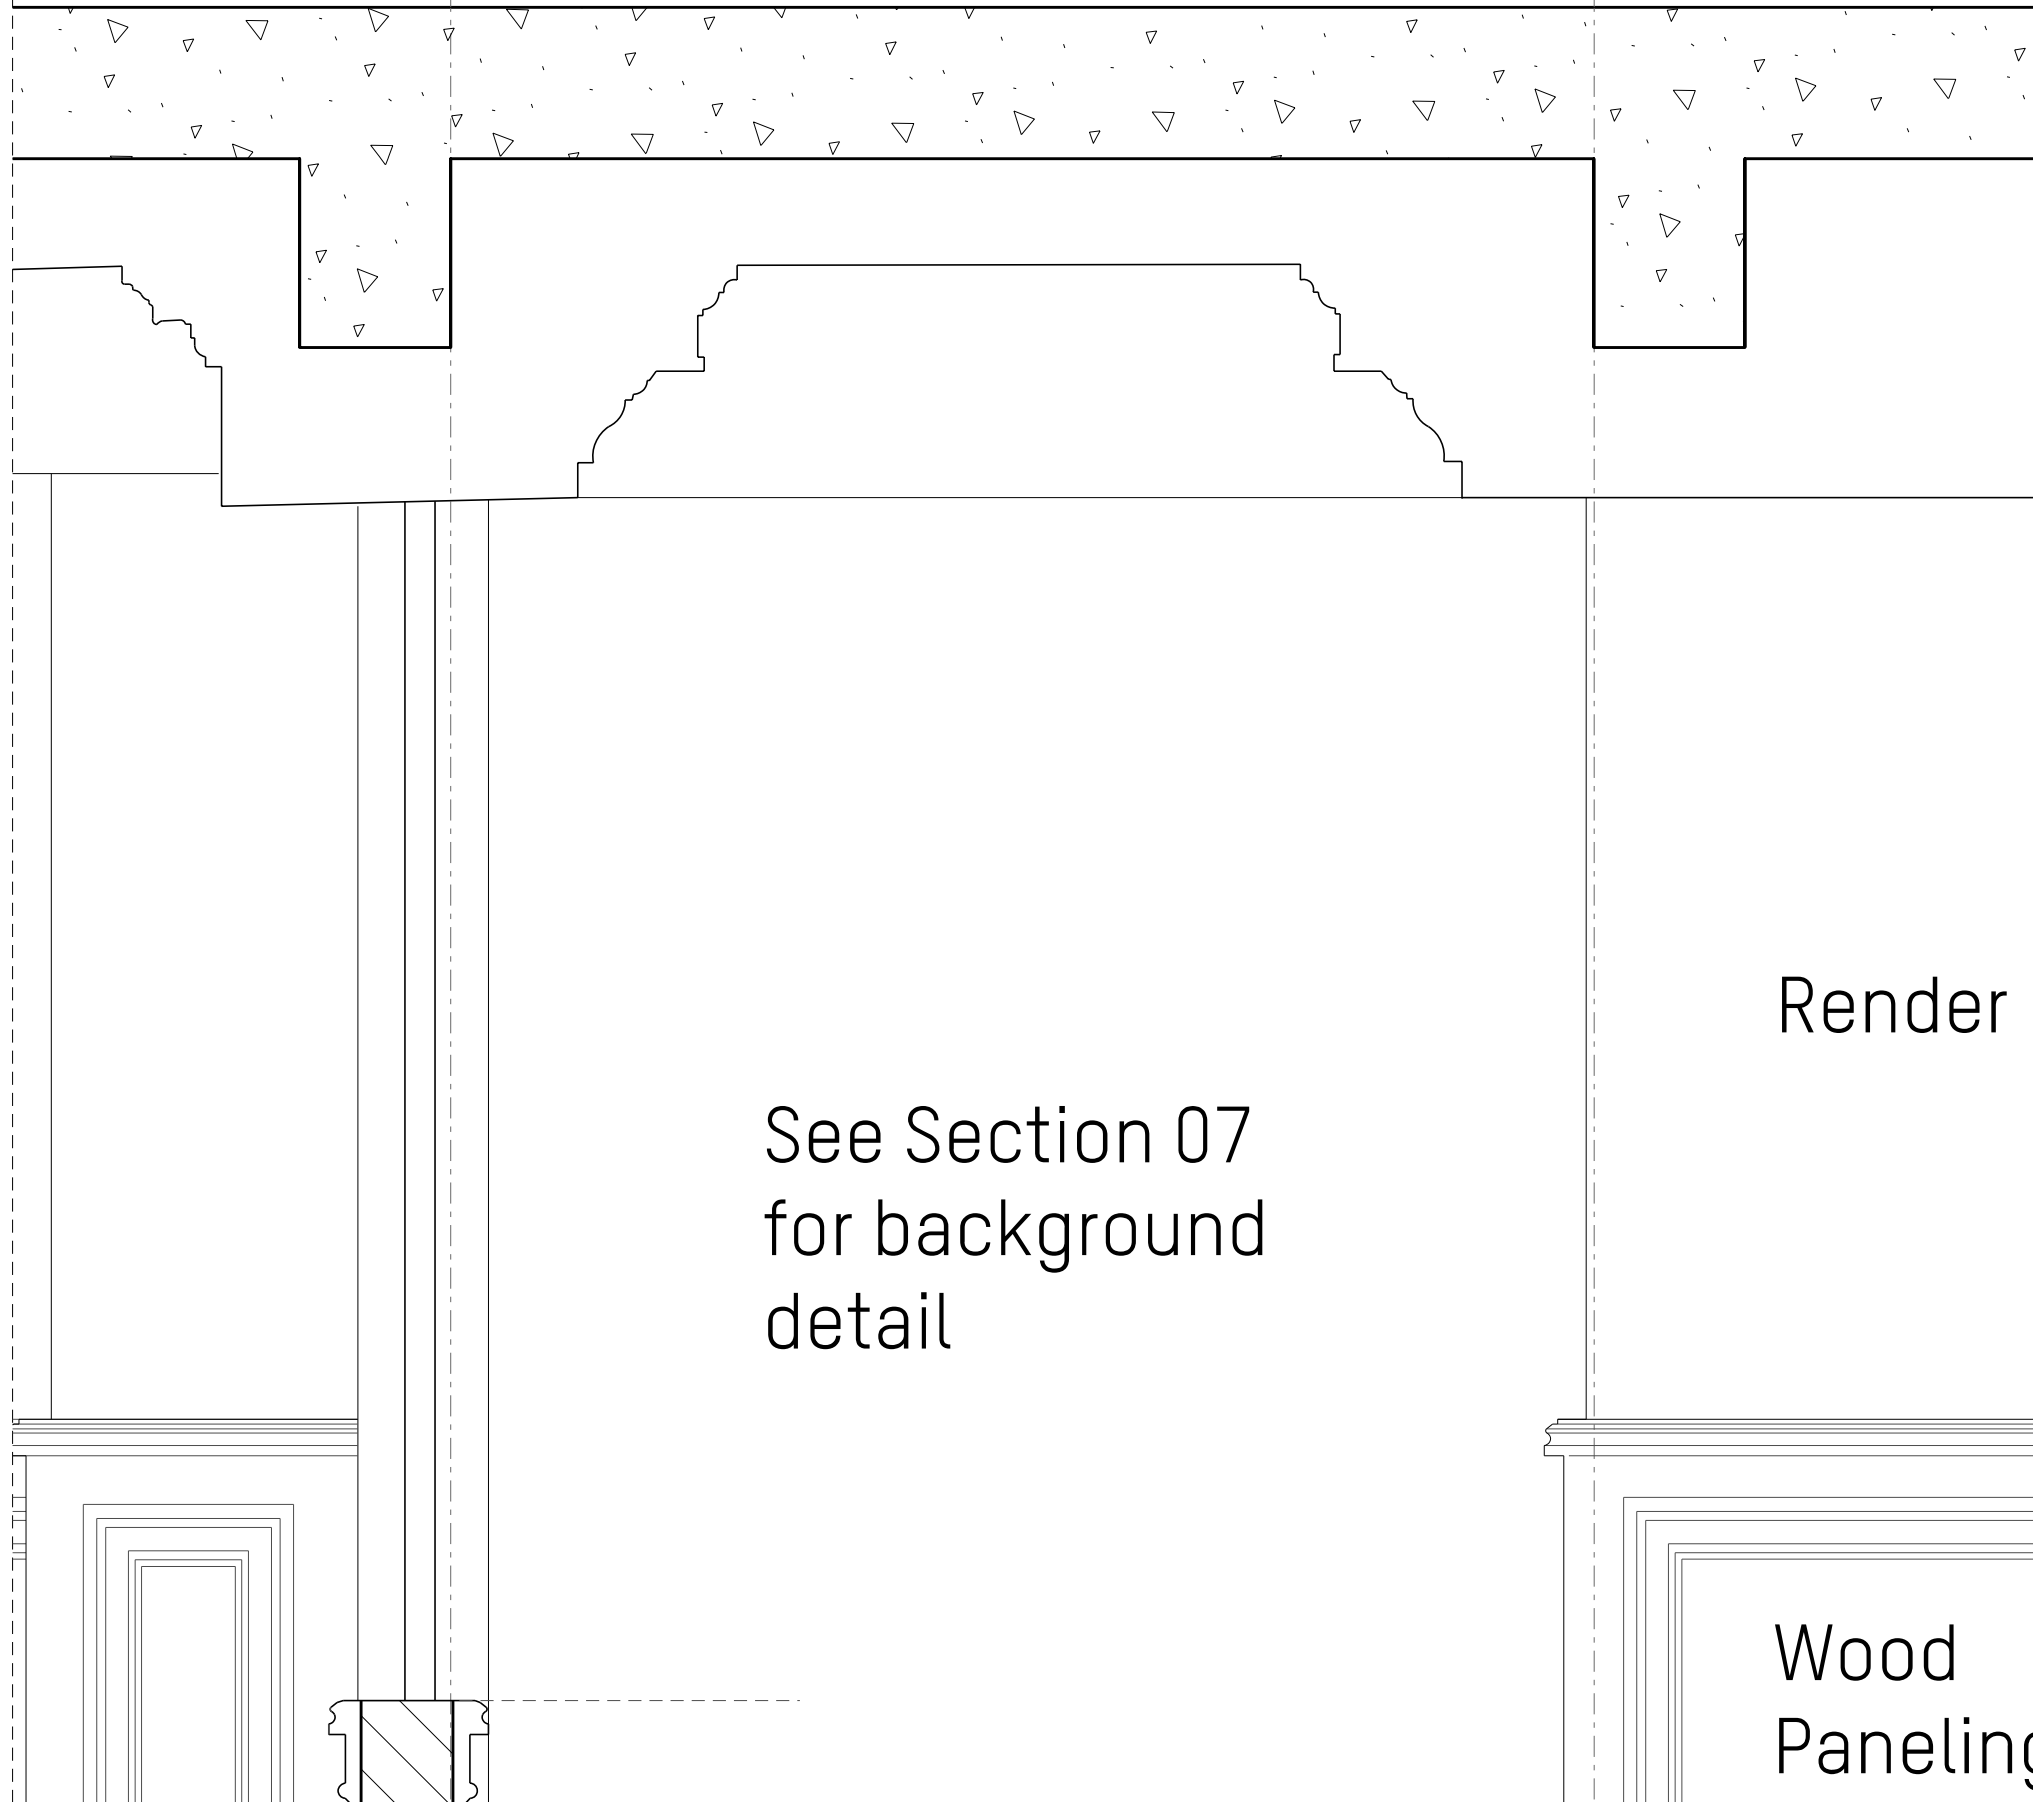

DETAIL 03

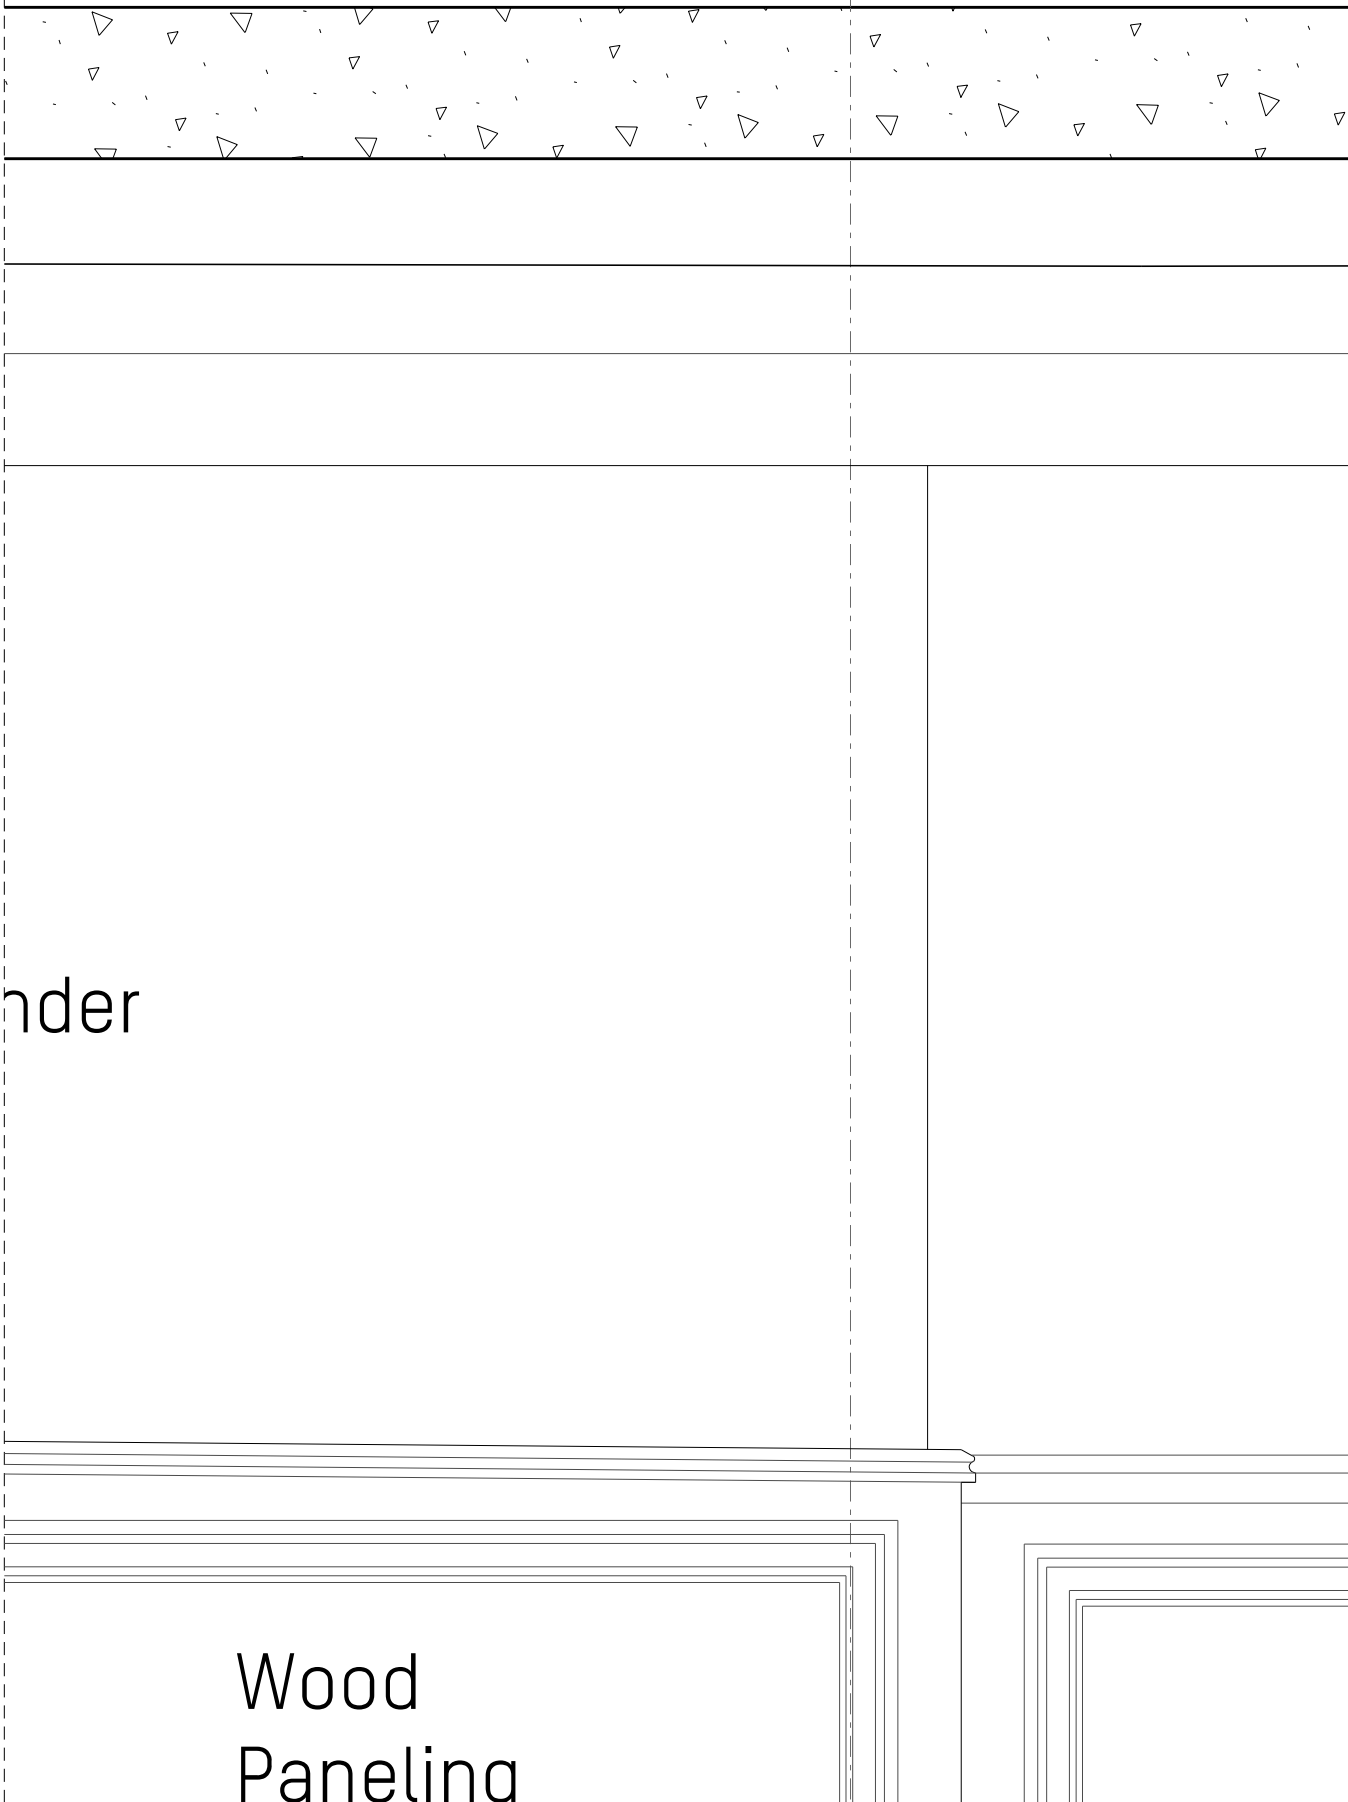

DETAIL 04

See Section 07
for background
detail

Render

Wood
Paneling

Wood
Paneling

C.G

C.F


C.E

C.D

C.C



C.B

C.A

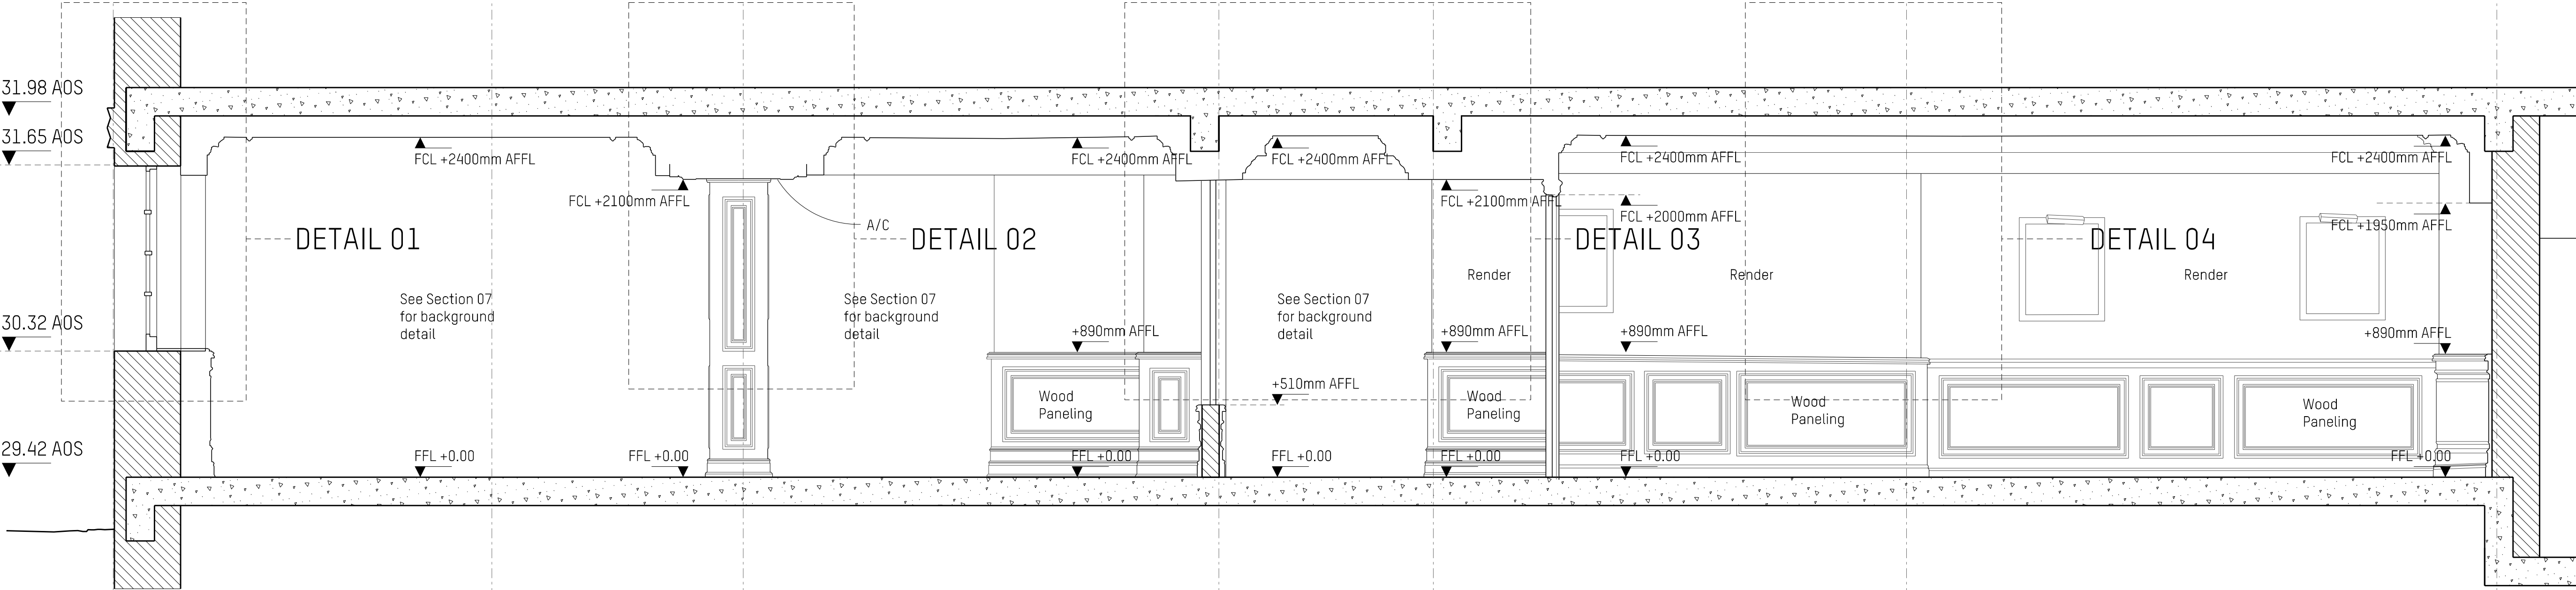

EXISTING SECTION 08_SCALE 1:25

DO NOT SCALE FROM THIS DRAWING ALL DIMENSIONS ARE TO BE CHECKED ON SITE PRIOR TO BUILD. DIMENSIONAL DIFFERENCES TO BE CONFIRMED WITH THE ARCHITECT. THIS DRAWING IS TO BE READ IN CONJUNCTION WITH ALL CONSULTANTS INFORMATION. MACKAY AND PARTNERS LLP RETAIN THE COPYRIGHT OF ALL INFORMATION WITHIN THIS DRAWING.

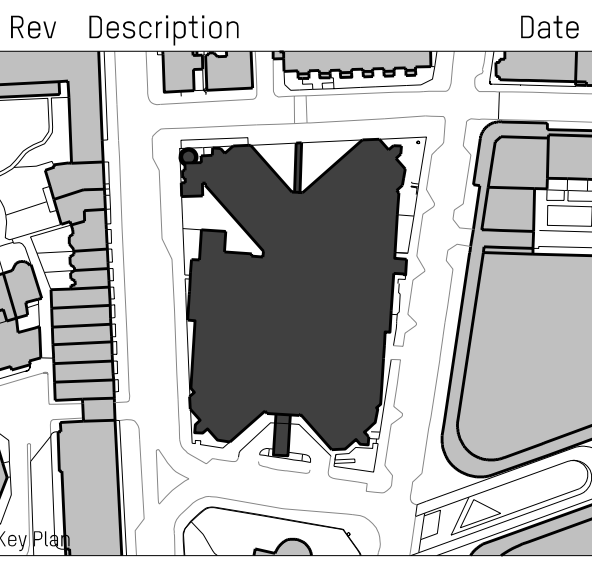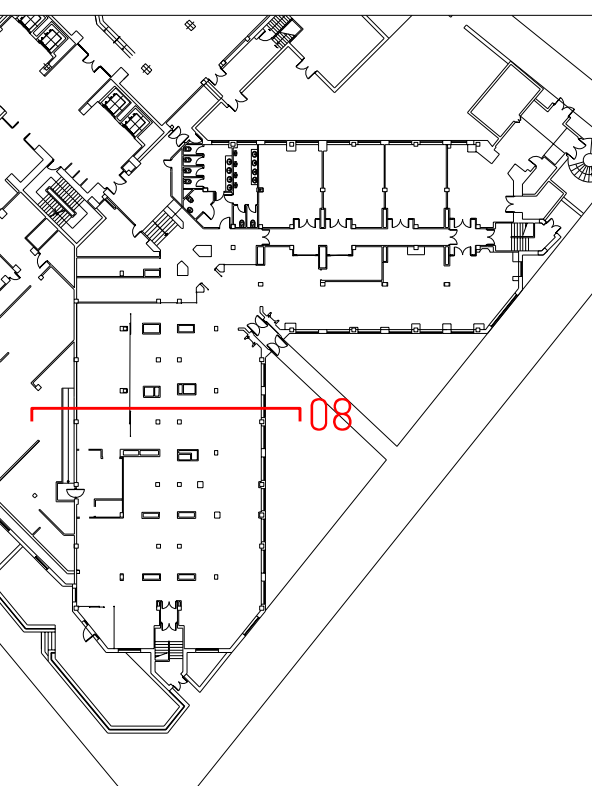

Rev Description Date

Issued only for purpose indicated

**Mackay
Partners**

ARCHITECTS & DESIGNERS
Florin Studios, Florin Court, 6-8 Charterhouse Square
London EC1M 6EY tel +44 (0)207 608 1177
e mail: contact@mackayandpartners.co.uk

Job Title **White House Hotel**

Drawing Title
**EXISTING
GROUND FLOOR / ZONE C
CEILING DETAILS (SECTION 08)**

Scale @ A1 1:10	Scale @ A3 1:20	Drawn by MT
Date 05/05/2017	Checked by KM	
Drawing No. 598.16_EX_3500_730	Rev. -	