


DO NOT SCALE FROM THIS DRAWING. ALL DIMENSIONS ARE TO BE CHECKED ON SITE PRIOR TO BUILD. DIMENSIONAL DIFFERENCES TO BE CONFIRMED WITH THE ARCHITECT. THIS DRAWING IS TO BE READ IN CONJUNCTION WITH ALL CONSULTANTS INFORMATION, MACKAY AND PARTNERS LLP RETAIN THE COPYRIGHT OF ALL INFORMATION WITHIN THIS DRAWING.

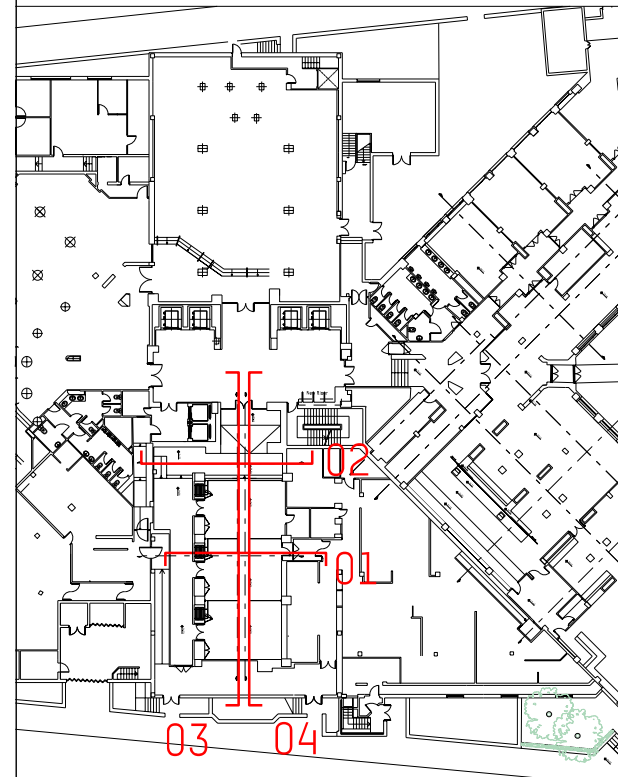

FLOOR FINISH LEGEND

- 0.01 - Vinyl Flooring - Bolon BKB SISAL PLAIN MOLE
- 0.02 - Dark Emperor Marble
- 0.03 - Industrial Floor
- 0.04 - Lacquered MDF Skirting - NCS 2002-Y50R

WALL FINISH LEGEND


- 1.01 - Existing Molding Painted in NCS S2002-Y50R
- 1.02 - Wall Painted White (RAL 9003 MATTE)
- 1.03 - White Paint (RAL 9003 MATTE)
- 1.04 - Laminated Glass With Sheer
- 1.05 - Marble Emperor (Colour TBD)
- 1.06 - Porcelain Tiles Avaris Gold Pulpis (Stack Bond Vertical)
- 1.07 - Laminated Glass
- 1.08 - Acid Glass

CEILING FINISH LEGEND

- 2.01 - Wall Paint (RAL 9003 MATTE)
- 2.02 - Epoxy Paint Colour White (RAL 9003 MATTE)

--- Previous Finish Ceiling Line

Rev Description Date

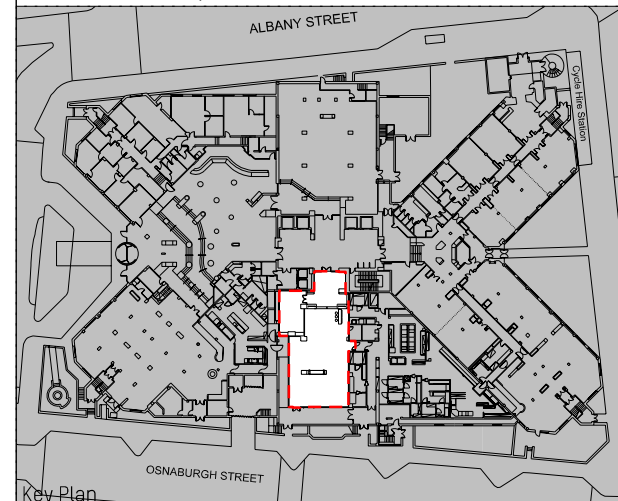

Key Plan

Drawing Status

PLANNING

Issued only for purpose indicated

**Mackay
Partners**

ARCHITECTS & DESIGNERS

Florin Studios, Florin Court, 6-9 Charterhouse Square
London EC1M 6EY tel: +44 (0)207 608 1177
e mail: contact@mackayandpartners.co.uk

Job Title

White House Hotel

Drawing Title

PROPOSAL

GROUND FLOOR / ZONE B

SECTIONS 01, 02, 03, 04

Scale @ A1 1:50 Scale @ A3 1:100

Date 05/05/2017

Drawing No. 598.16_PL_0600_500


Rev. -

Drawn by


MT

Checked by


KM

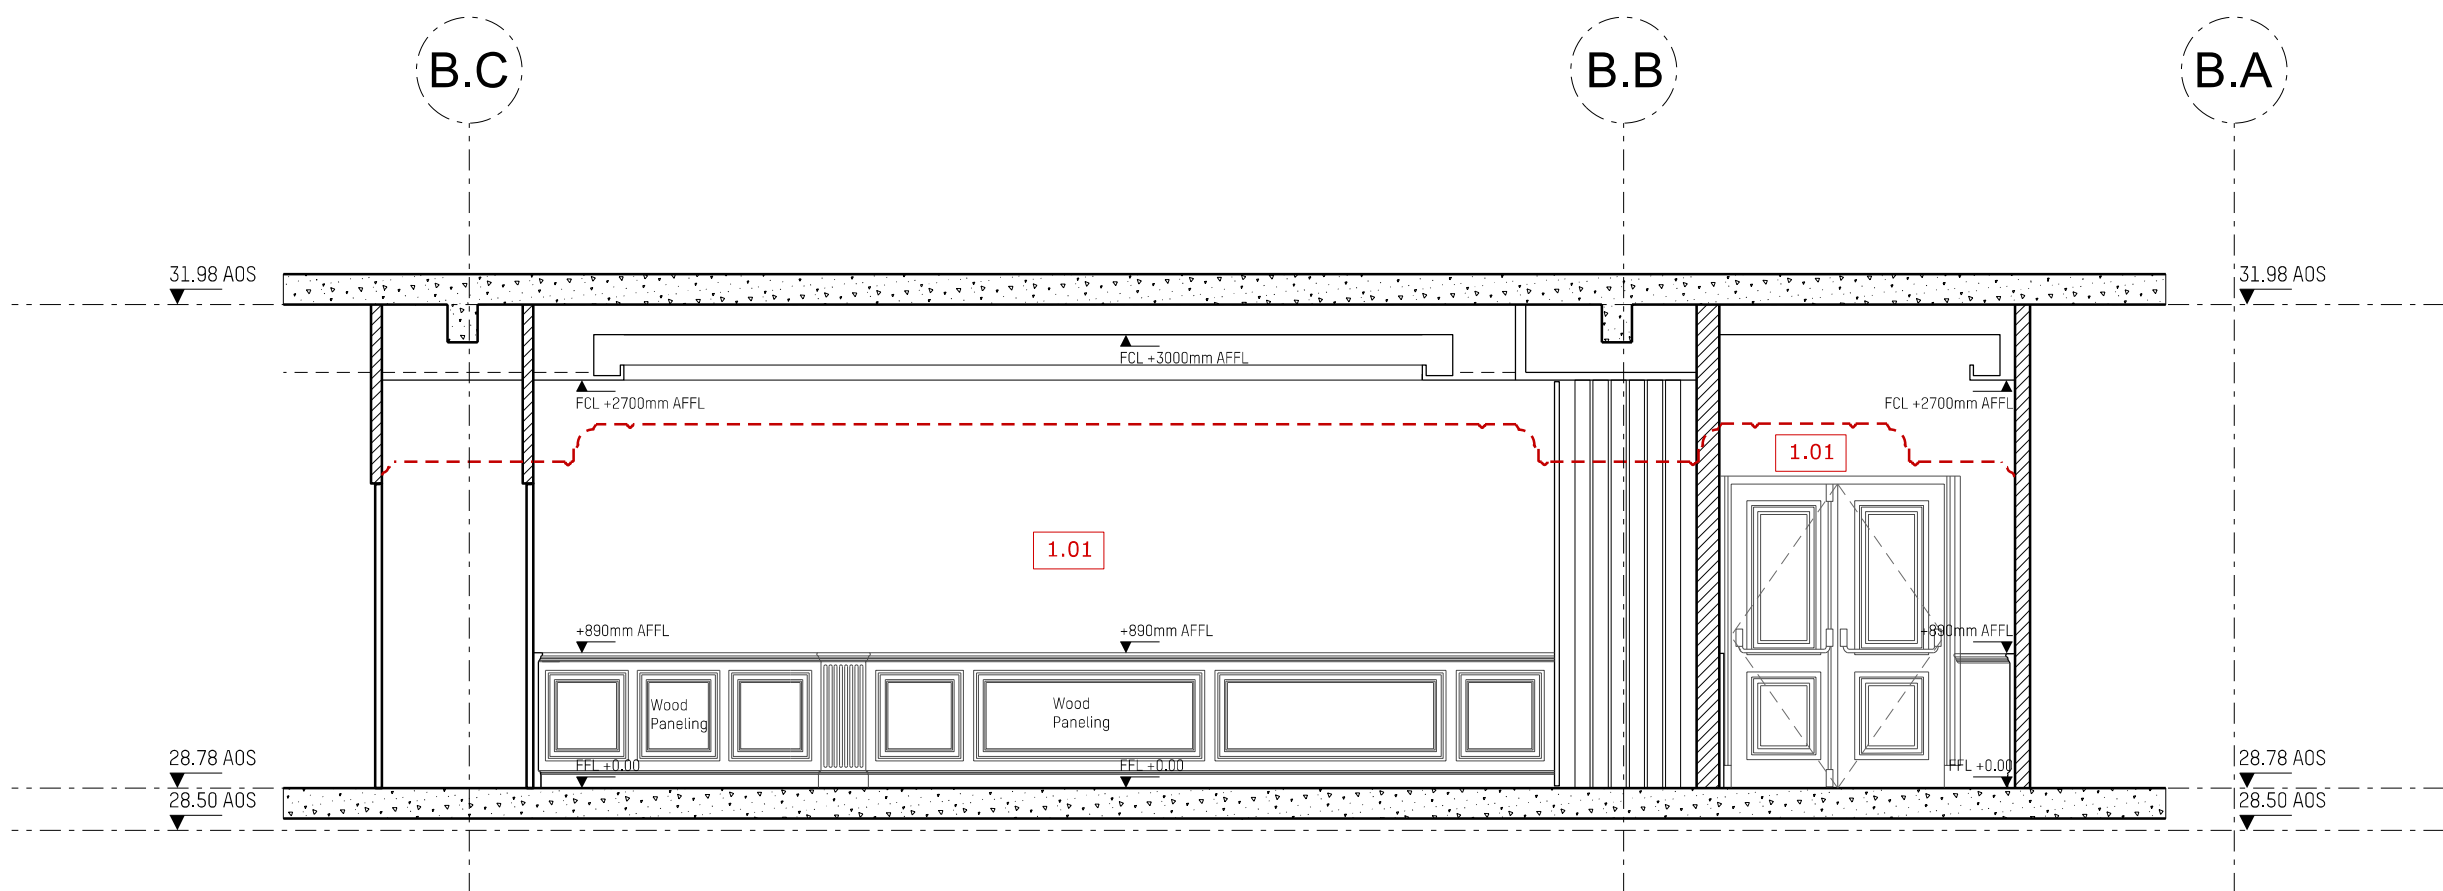


Section 01

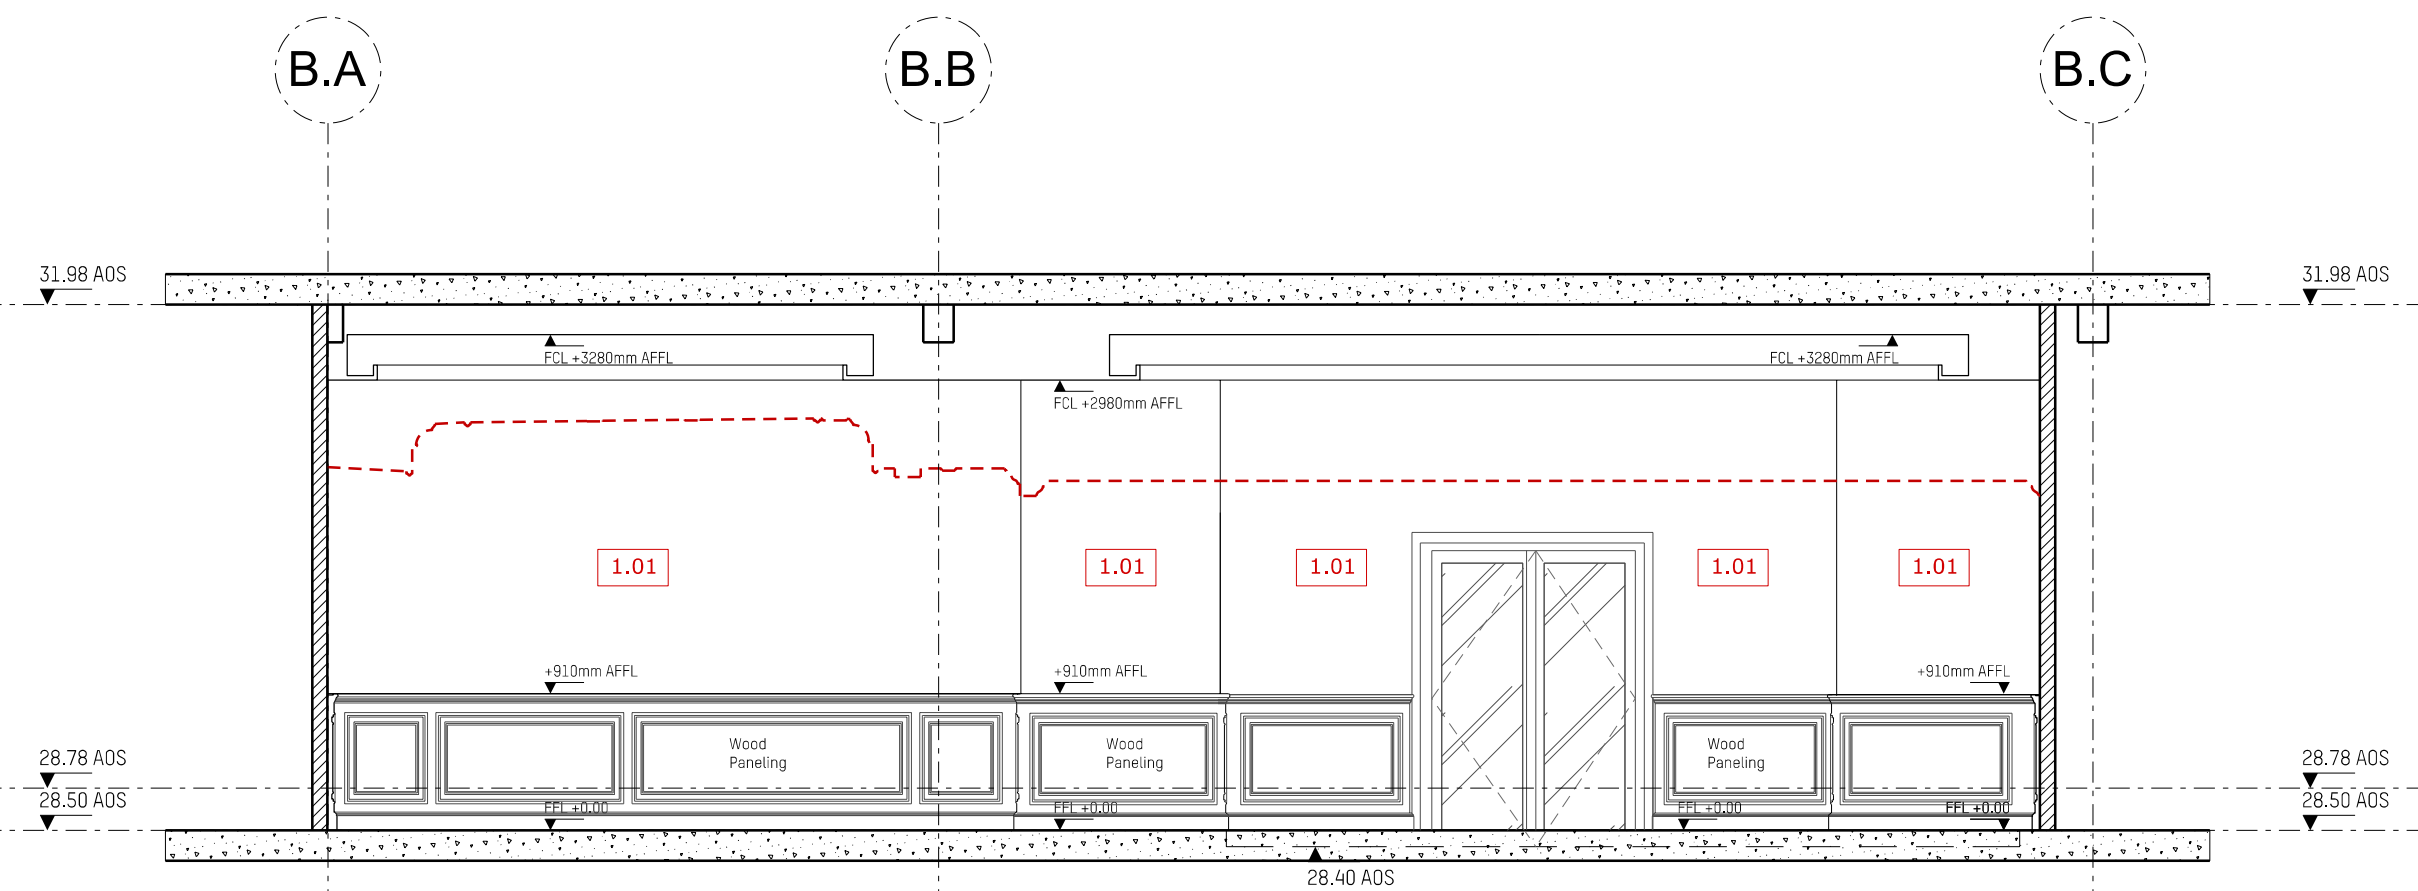

Section 02

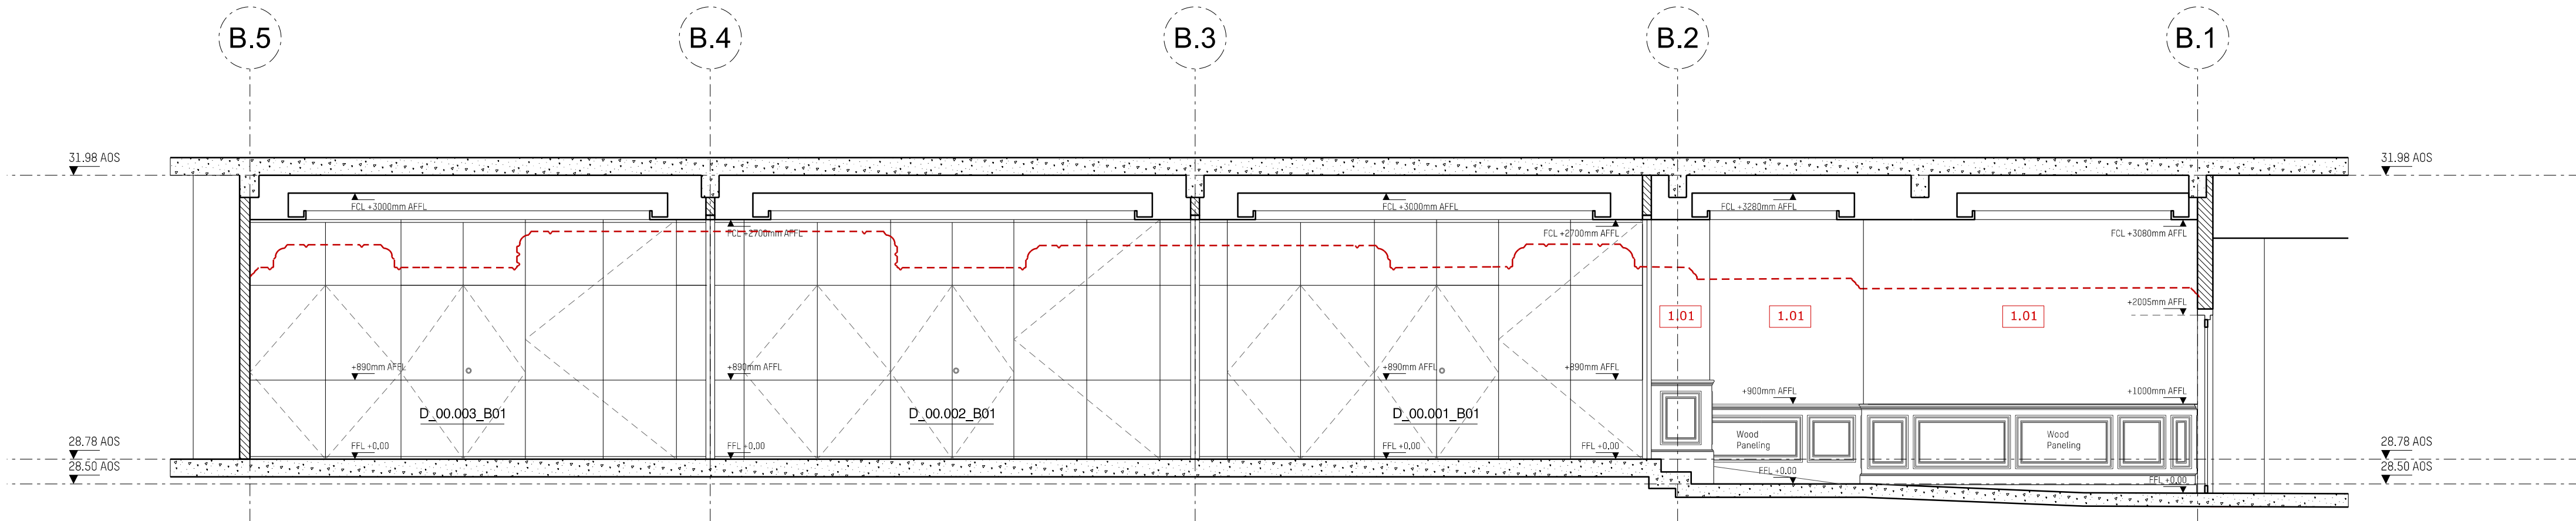

Section 03

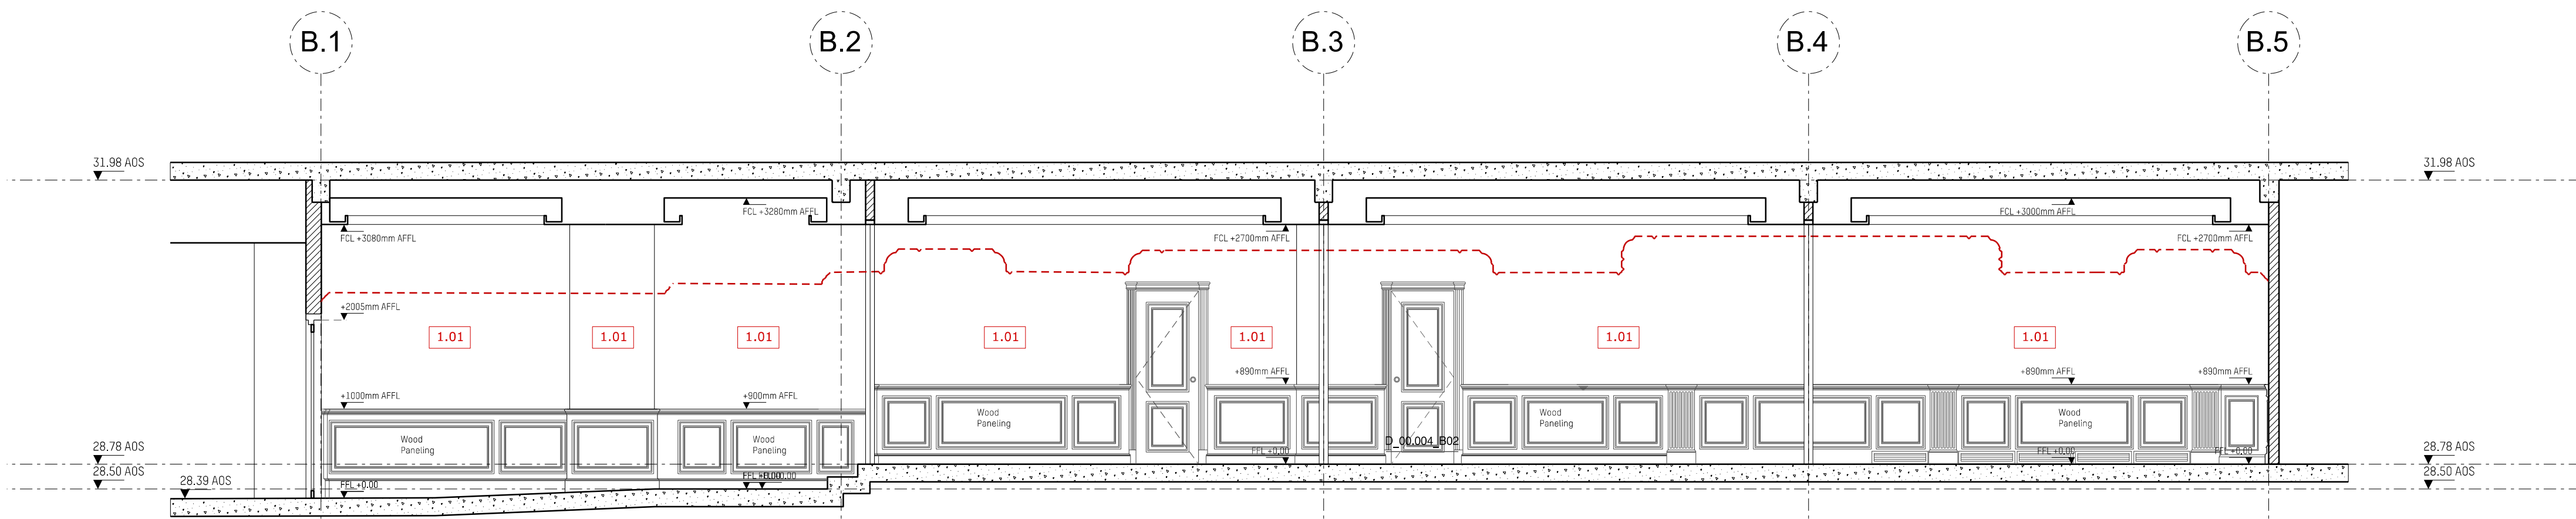

Section 04