


DO NOT SCALE FROM THIS DRAWING ALL DIMENSIONS ARE TO BE CHECKED ON SITE PRIOR TO BUILD. DIMENSIONAL DIFFERENCES TO BE CONFIRMED WITH THE ARCHITECT. THIS DRAWING IS TO BE READ IN CONJUNCTION WITH ALL CONSULTANTS INFORMATION, MACKAY AND PARTNERS LLP RETAIN THE COPYRIGHT OF ALL INFORMATION WITHIN THIS DRAWING.

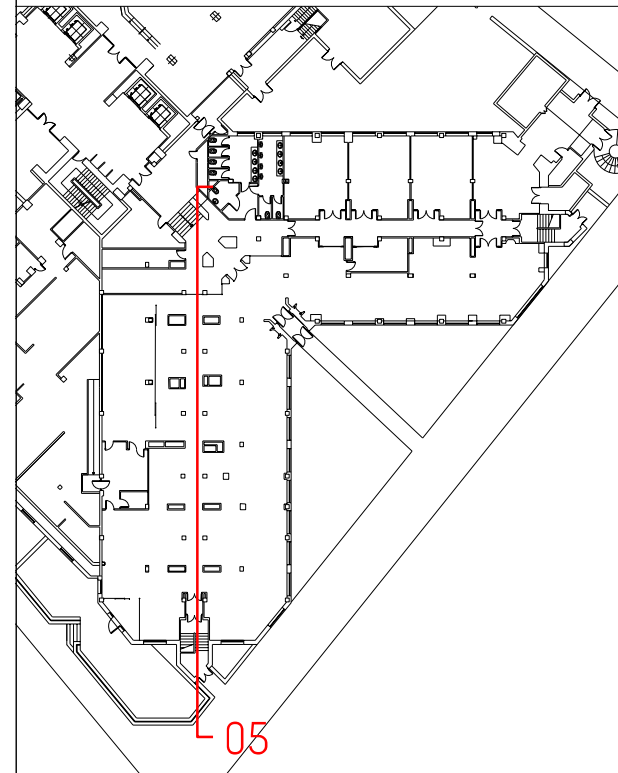

FLOOR FINISH LEGEND

0.01 -Vinyl Flooring - Bolon BKB SISAL PLAIN MOLE
0.02 -Dark Emperor Marble
0.03 -Industrial Floor
0.04 -Lacquered MDF Skirting - NCS 2002-Y50R


WALL FINISH LEGEND

1.01 -Existing Molding Painted in NCS S2002-Y50R
1.02 -Wall Painted White (RAL 9003 MATTE)
1.03 -White Paint (RAL 9003 MATTE)
1.04 -Laminate Glass With Sheer
SECRISA SECRITEX PLATINUM OM: 46/17
1.05 -Marble Emperor (Colour TBD)
1.07 -Porcelain Tiles Apavisia Gold Pulpis
(Stack Bond Vertical)
1.08 -Laminated Glass
1.09 -Acid Glass

CEILING FINISH LEGEND

2.01 -Wall Paint (RAL 9003 MATTE)
2.02 -Epoxi Paint Colour White (RAL 9003 MATTE)

--- Previous Finish Ceiling Line

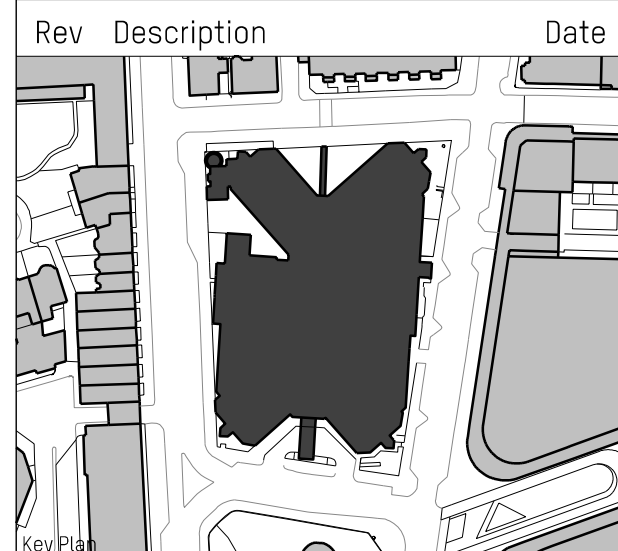

PLANNING

Issued only for purpose indicated


**Mackay
+
Partners**

ARCHITECTS & DESIGNERS
Florin Studios, Florin Court, 6-9 Charterhouse Square
London EC1M 6EY tel +44 (0)207 608 1177
e mail: contact@mackayandpartners.co.uk


Job Title
White House Hotel

Drawing Title
**PROPOSAL
GROUND FLOOR / ZONE C
SECTION 05**


Scale @ A1 1:50	Scale @ A3 1:100	Drawn by MT
Date 05/05/2017	Checked by KM	
Drawing No. 598.16_PL_0600_501	Rev. -	

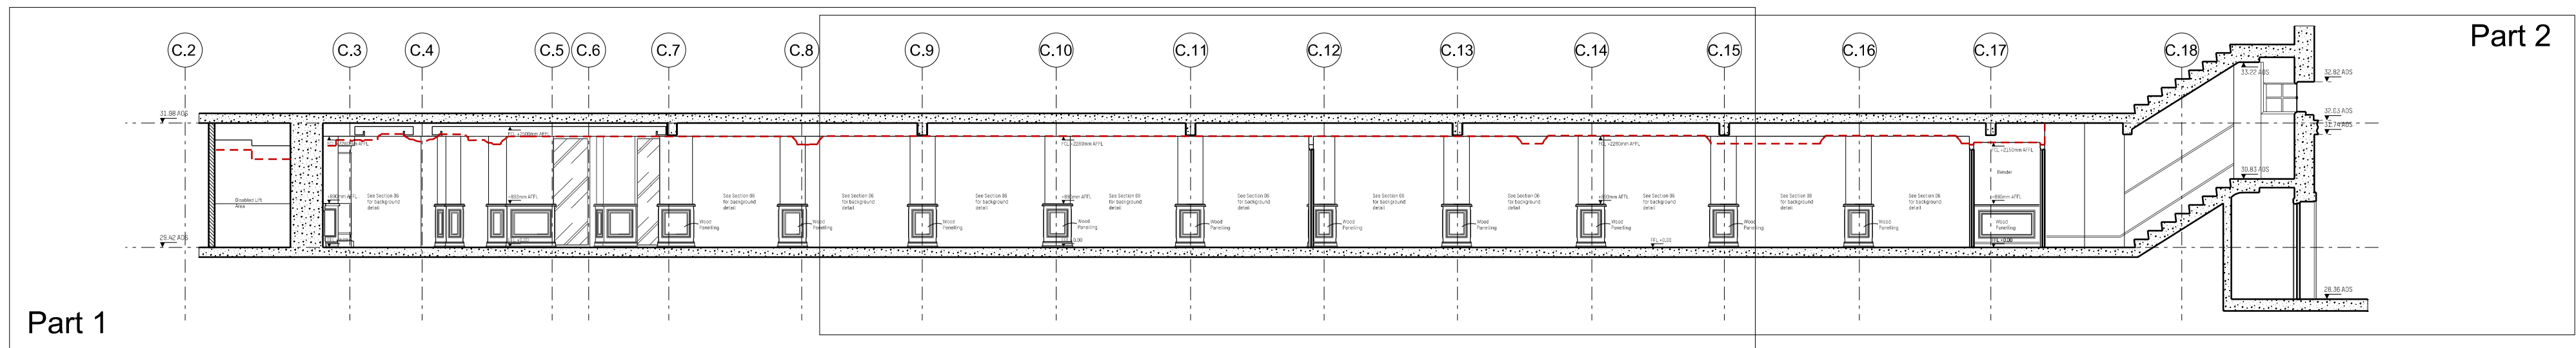

Section 05_ Scale 1:100

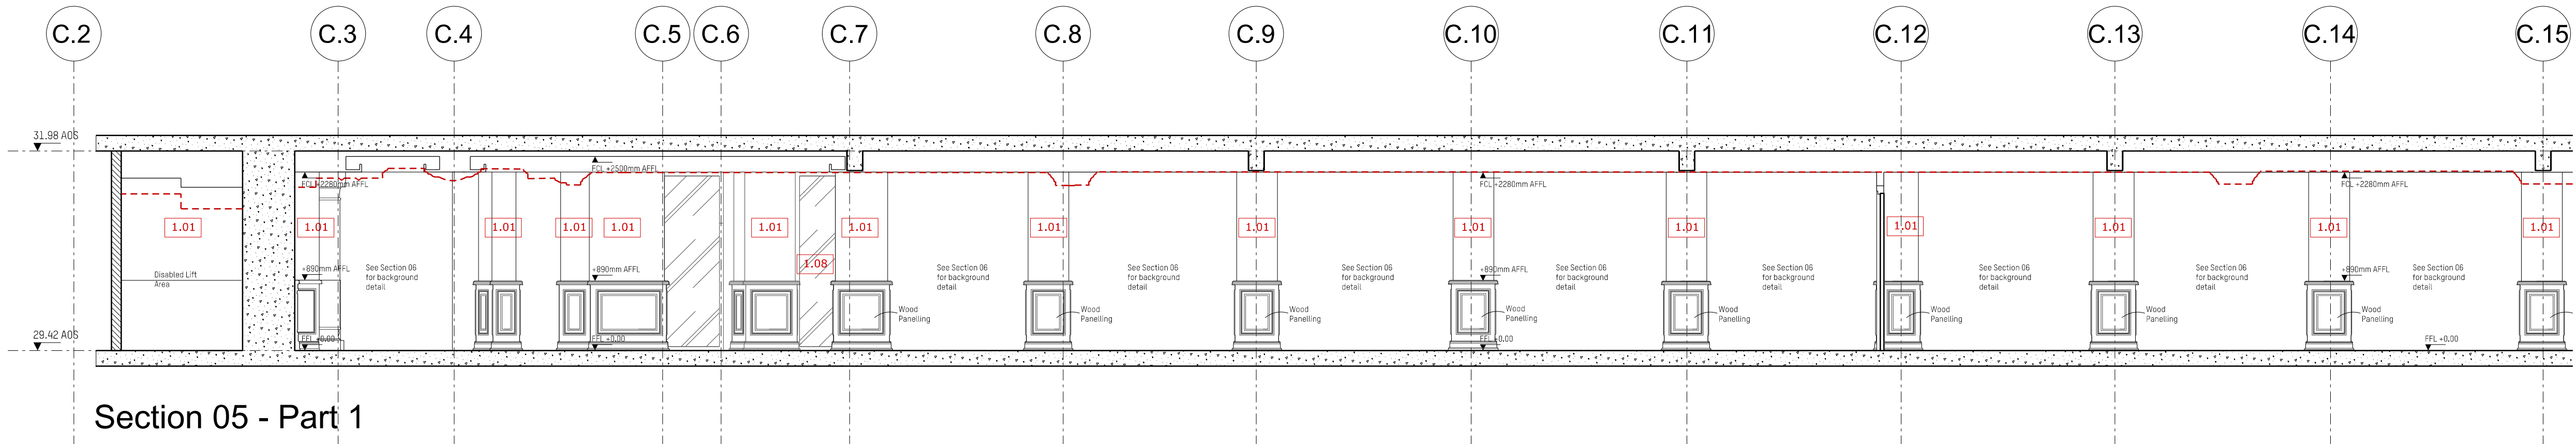

Section 05 - Part 1

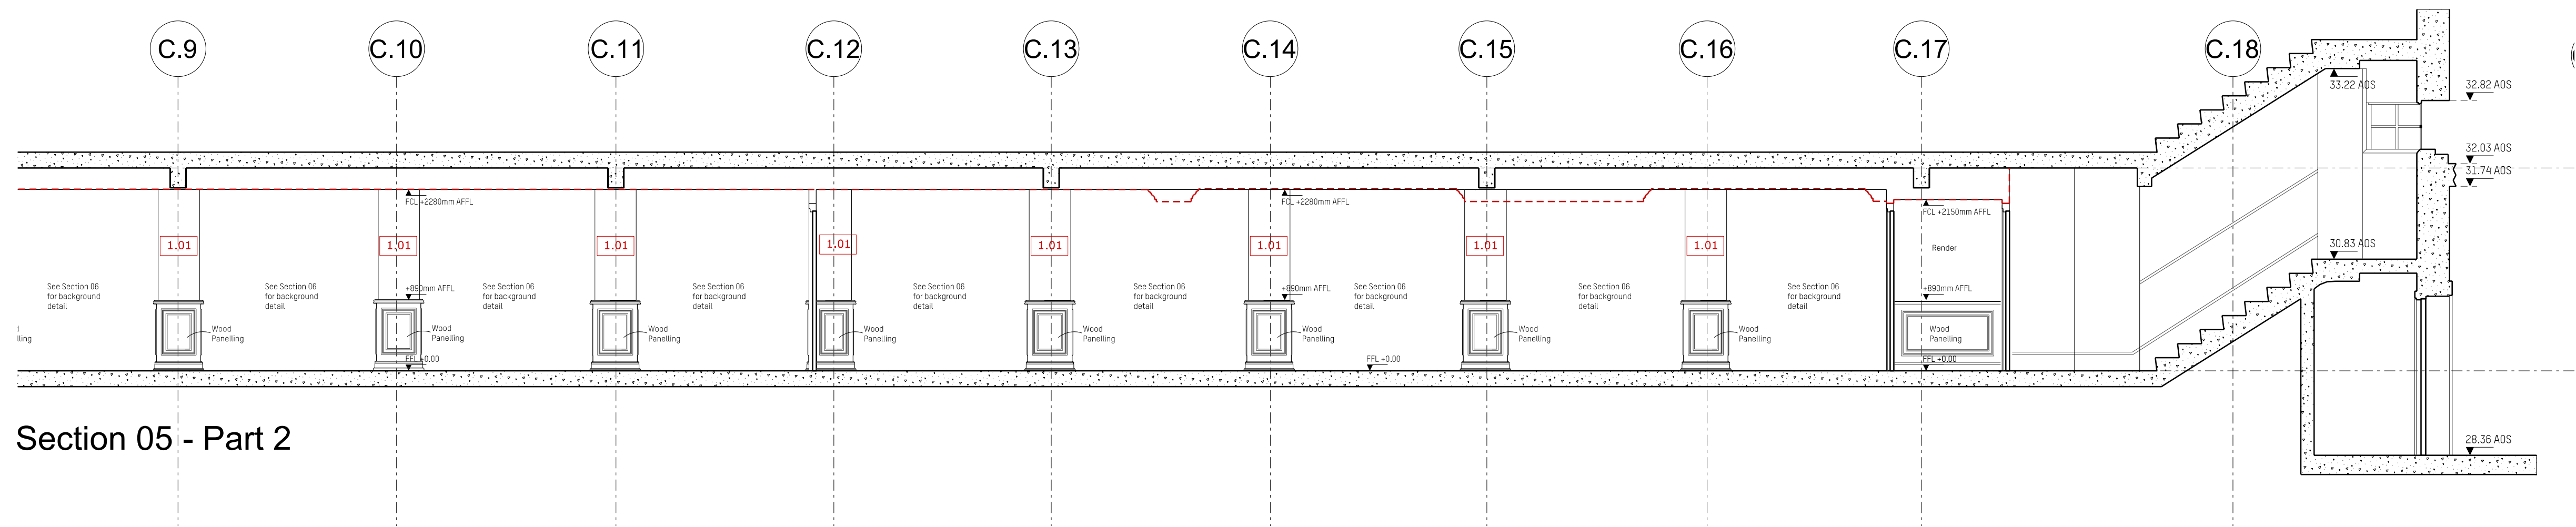

Section 05 - Part 2