




Section 06_ Scale 1:100

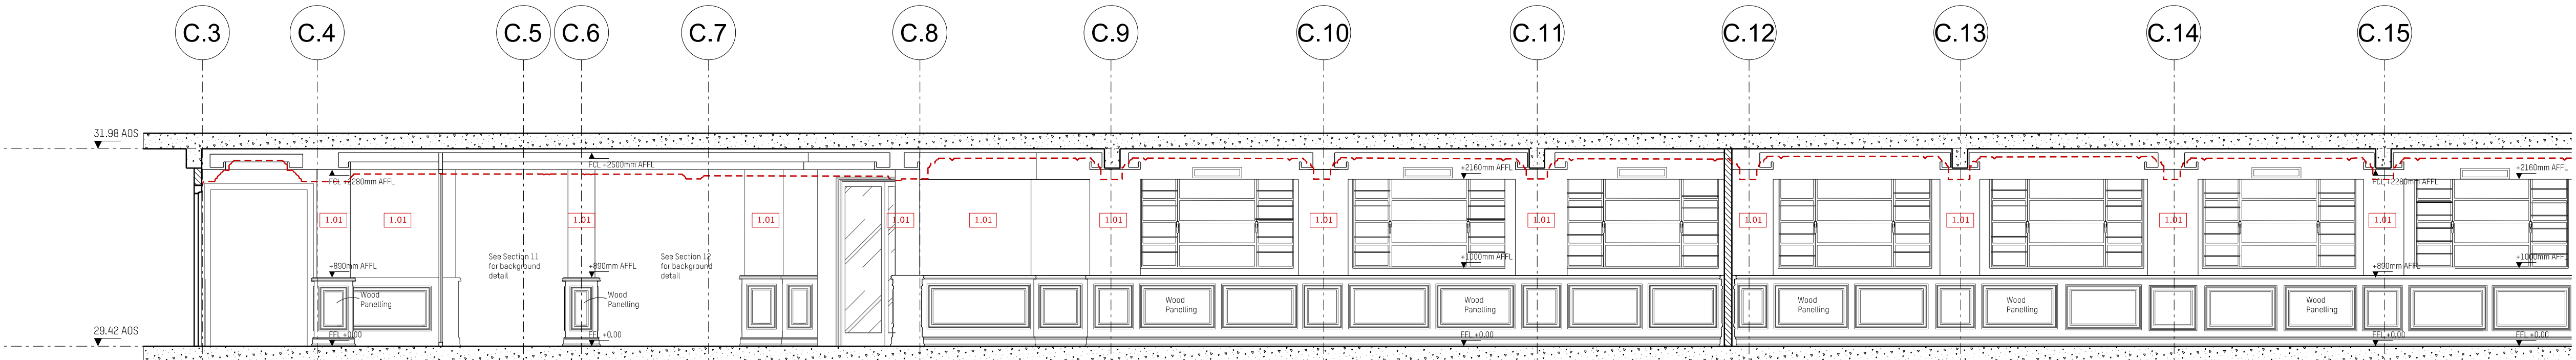


Section 06 - Part 1

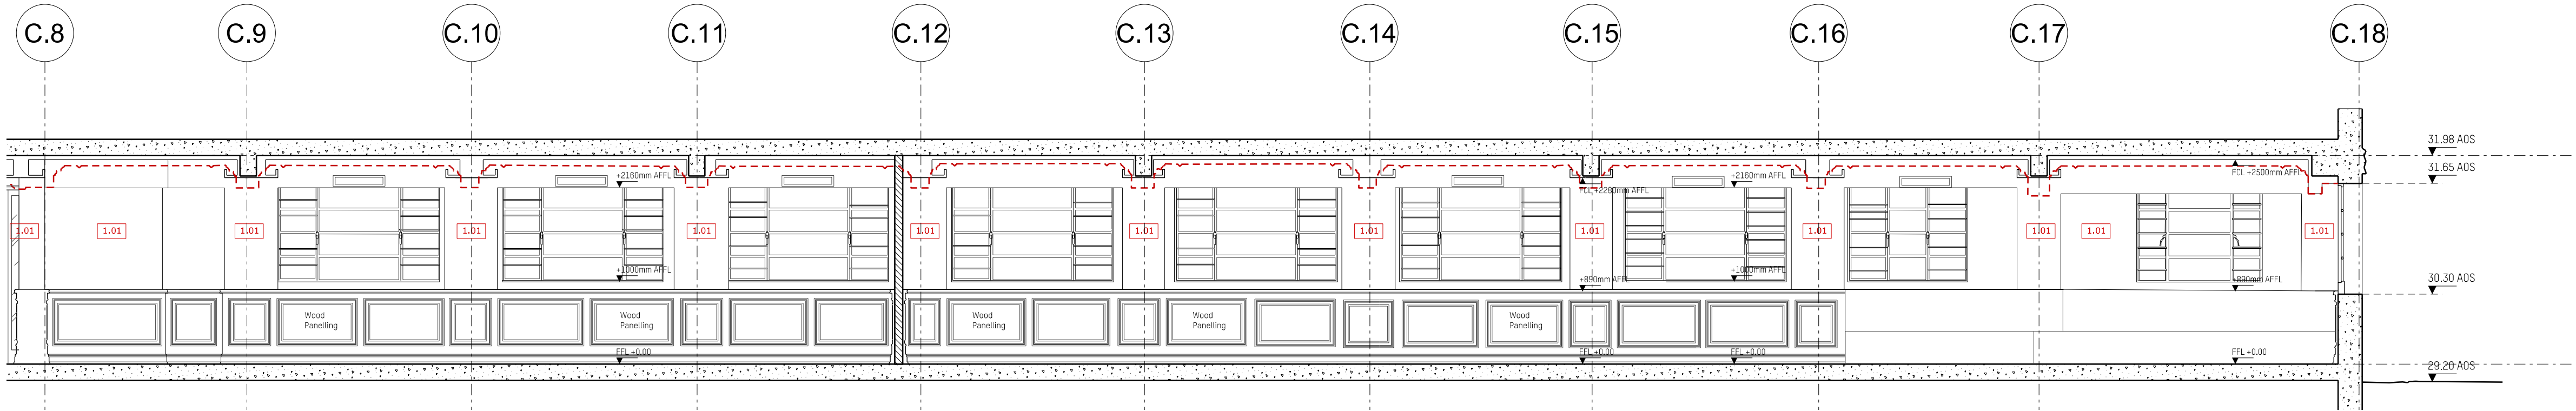

Section 06 - Part 2

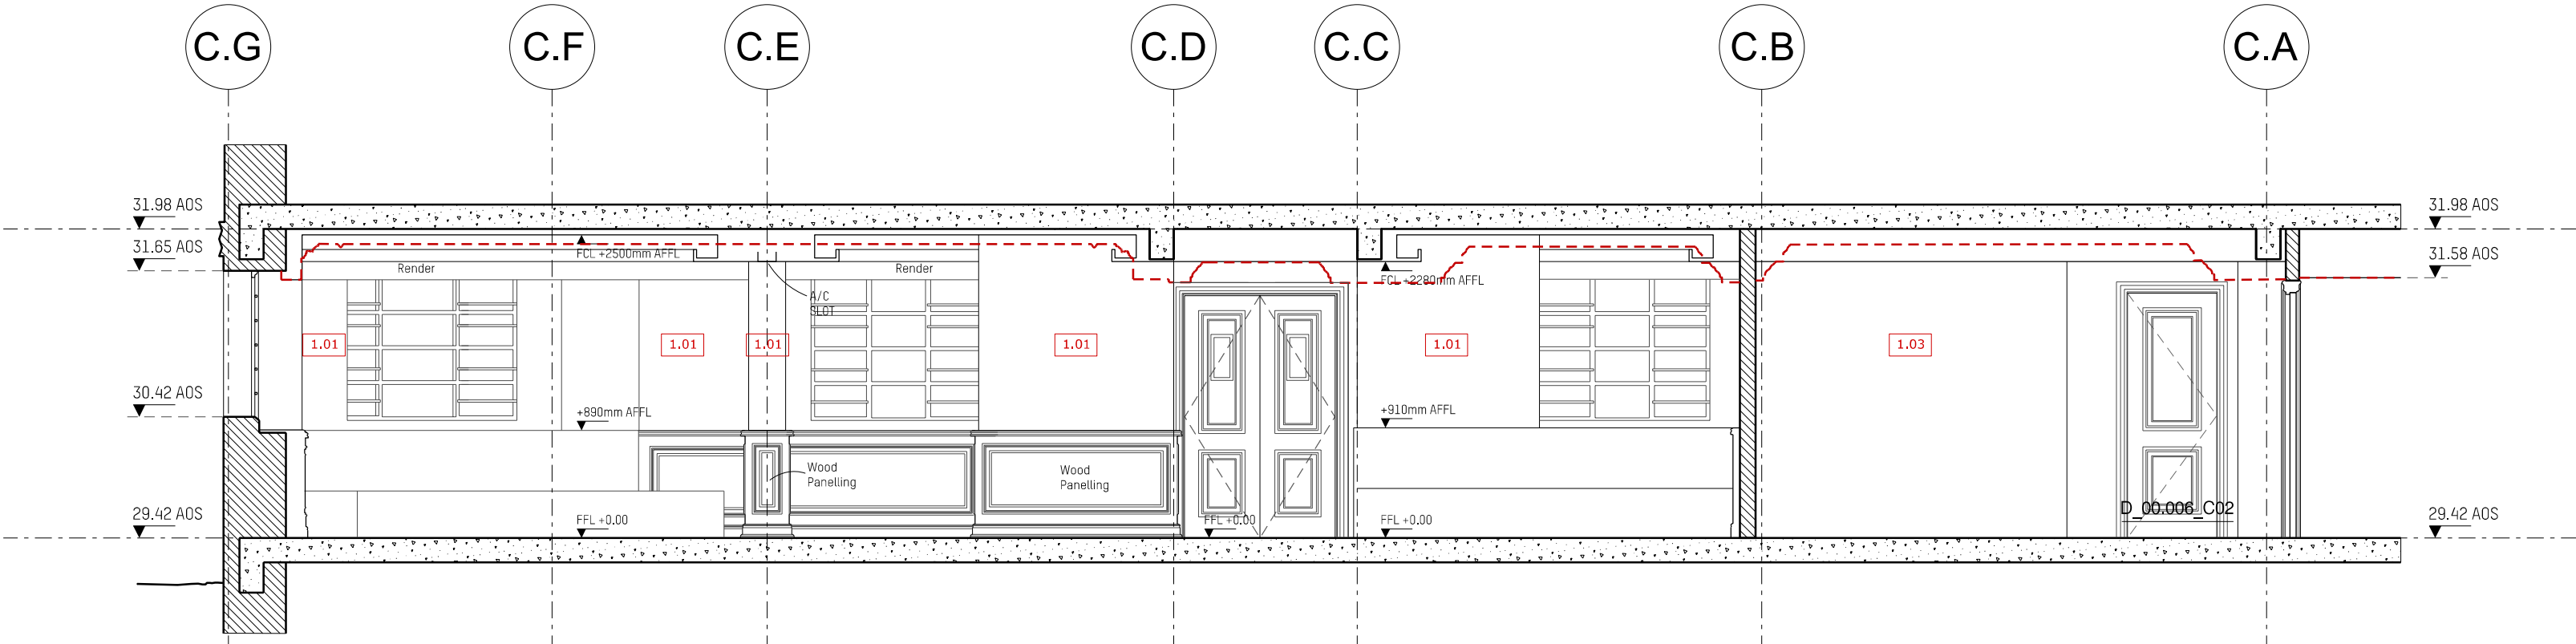


Section 07

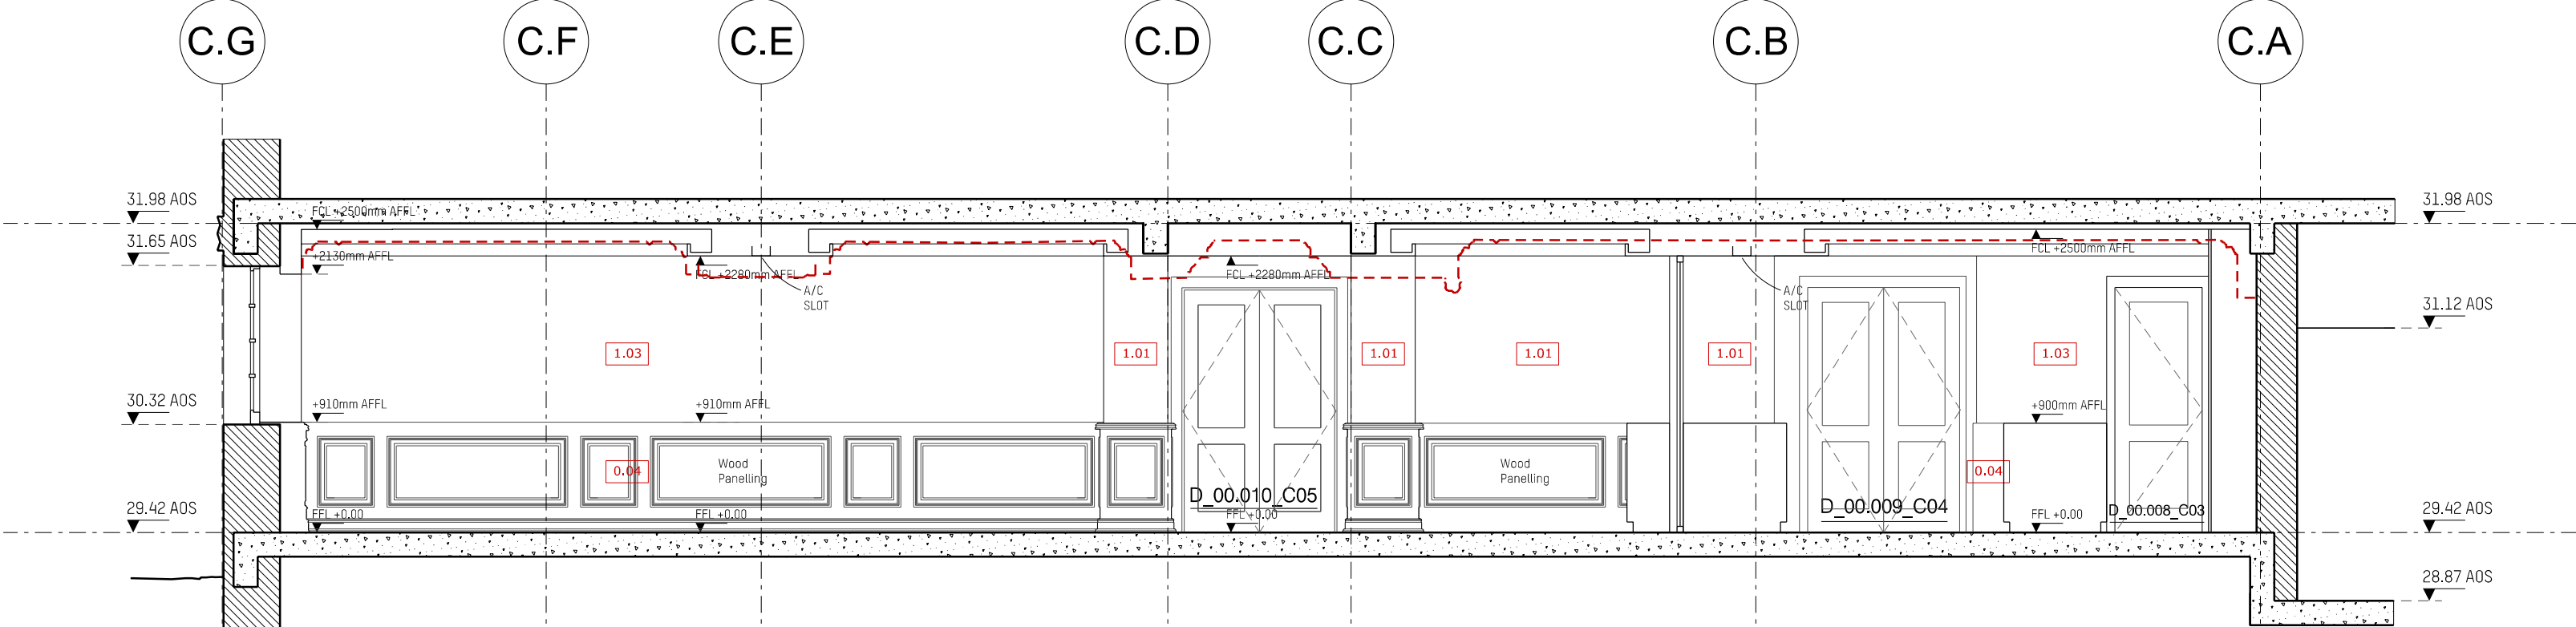

Section 08

DO NOT SCALE FROM THIS DRAWING. ALL DIMENSIONS ARE TO BE CHECKED ON SITE PRIOR TO BUILD. DIMENSIONAL DIFFERENCES TO BE CONFIRMED WITH THE ARCHITECT. THIS DRAWING IS TO BE READ IN CONJUNCTION WITH ALL CONSULTANTS INFORMATION, MACKAY AND PARTNERS LLP RETAIN THE COPYRIGHT OF ALL INFORMATION WITHIN THIS DRAWING.

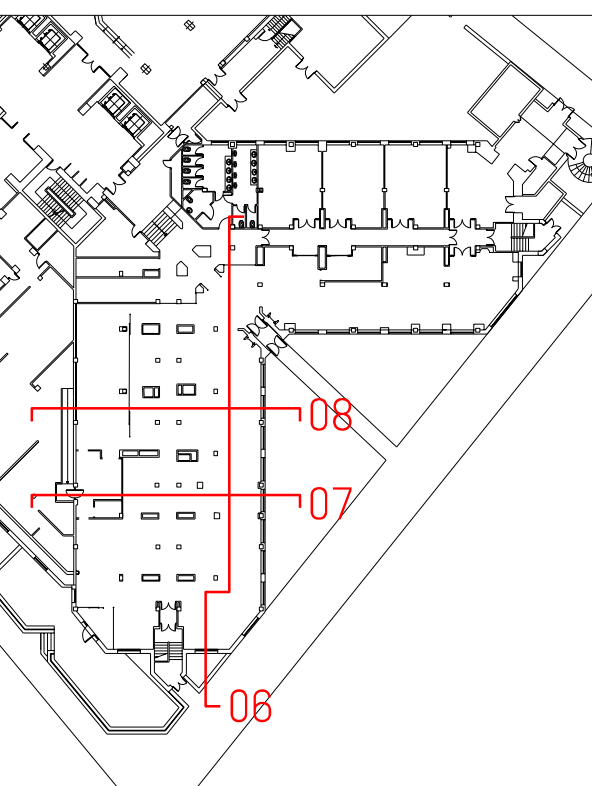

- FLOOR FINISH LEGEND
- 0.01 - Vinyl Flooring - Bolon BKB SISAL PLAIN MOLE
 - 0.02 - Dark Emperor Marble
 - 0.03 - Industrial Floor
 - 0.04 - Lacquered MDF Skirting - NCS 2002-Y50R
- WALL FINISH LEGEND
- 1.01 - Existing Molding Painted in NCS S2002-Y50R
 - 1.02 - Wall Painted White (RAL 9003 MATTE)
 - 1.03 - White Paint (RAL 9003 MATTE)
 - 1.04 - Laminated Glass With Sheer
 - 1.05 - Marble Emperor (Colour TBD)
 - 1.06 - Porcelain Tiles Avaris Gold Pulpis (Stack Bond Vertical)
 - 1.07 - Laminated Glass
 - 1.08 - Acid Glass
- CEILING FINISH LEGEND
- 2.01 - Wall Paint (RAL 9003 MATTE)
 - 2.02 - Epoxi Paint Colour White (RAL 9003 MATTE)
- Previous Finish Ceiling Line

Rev	Description	Date
1	Key Plan	
2	Drawing Status	

PLANNING

Issued only for purpose indicated

Mackay
Partners

ARCHITECTS & DESIGNERS

Florin Studios, Florin Court, 6-8 Charterhouse Square
London EC1M 6EY tel +44 (0)207 608 1177
e mail: contact@mackayandpartners.co.uk

Job Title

White House Hotel

Drawing Title

PROPOSAL

GROUND FLOOR / ZONE C

SECTIONS 06, 07, 08

Scale @ A1	1:50	Scale @ A3	1:100	Drawn by	MT
Date	05/05/2017	Checked by	KM		
Drawing No.	598.16_PL_0600_502	Rev.	-		