



DO NOT SCALE FROM THIS DRAWING ALL DIMENSIONS ARE TO BE CHECKED ON SITE PRIOR TO BUILD. DIMENSIONAL DIFFERENCES TO BE CONFIRMED WITH THE ARCHITECT. THIS DRAWING IS TO BE READ IN CONJUNCTION WITH ALL CONSULTANTS INFORMATION, MACKAY AND PARTNERS LLP RETAIN THE COPYRIGHT OF ALL INFORMATION WITHIN THIS DRAWING.

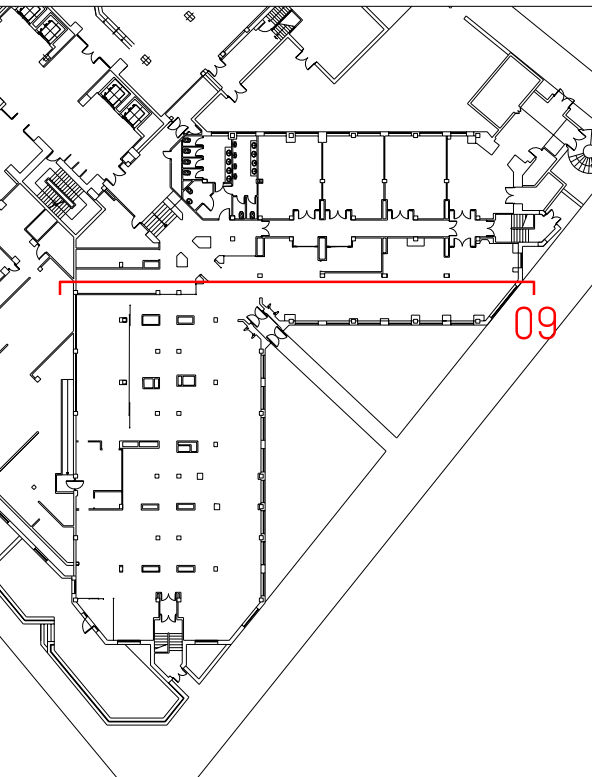

- FLOOR FINISH LEGEND
- 0.01 -Vinyl Flooring - Bolon BKB SISAL PLAIN MOLE
  - 0.02 -Dark Emperor Marble
  - 0.03 -Industrial Floor
  - 0.04 -Lacquered MDF Skirting - NCS 2002-Y50R
- WALL FINISH LEGEND
- 1.01 -Existing Molding Painted in NCS S2002-Y50R
  - 1.02 -Wall Painted White (RAL 9003 MATTE)
  - 1.03 -White Paint (RAL 9003 MATTE)
  - 1.04 -Laminate Glass With Sheer
  - 1.05 -Marble Emperor (Colour TBD)
  - 1.06 -Porcelain Tiles Avaris Gold Pulpis (Stack Bond Vertical)
  - 1.08 -Laminated Glass
  - 1.09 -Acid Glass
- CEILING FINISH LEGEND
- 2.01 -Wall Paint (RAL 9003 MATTE)
  - 2.02 -Epoxi Paint Colour White (RAL 9003 MATTE)
- Previous Finish Ceiling Line

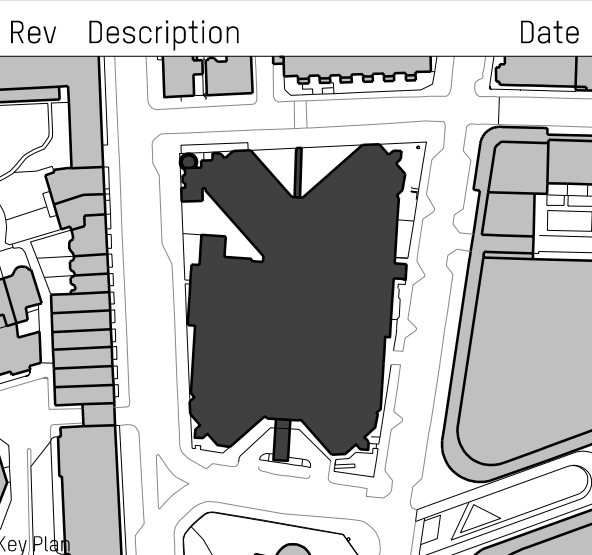

Key Plan  
Drawing Status

**PLANNING**  
Issued only for purpose indicated


**Mackay  
+ Partners**

ARCHITECTS & DESIGNERS  
Florin Studios, Florin Court, 6-9 Charterhouse Square  
London EC1M 6EY tel +44 (0)207 608 1177  
e mail: contact@mackayandpartners.co.uk


Job Title  
**White House Hotel**

Drawing Title  
**PROPOSAL  
GROUND FLOOR / ZONE C  
SECTION 09**


|                                          |                            |                       |
|------------------------------------------|----------------------------|-----------------------|
| Scale @ A1<br><b>1:50</b>                | Scale @ A3<br><b>1:100</b> | Drawn by<br><b>MT</b> |
| Date<br><b>05/05/2017</b>                | Checked by<br><b>KM</b>    |                       |
| Drawing No.<br><b>598.16_PL_0600_503</b> | Rev.<br><b>-</b>           |                       |

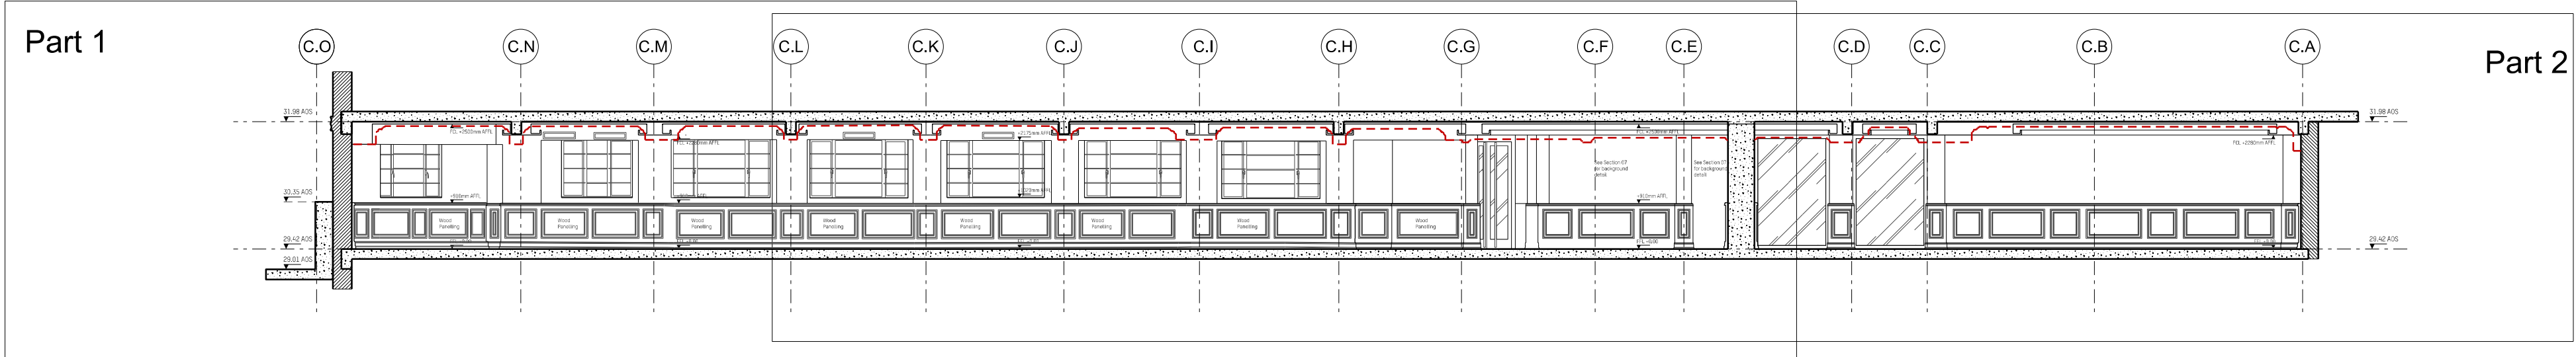

Section 09\_ Scale 1:100

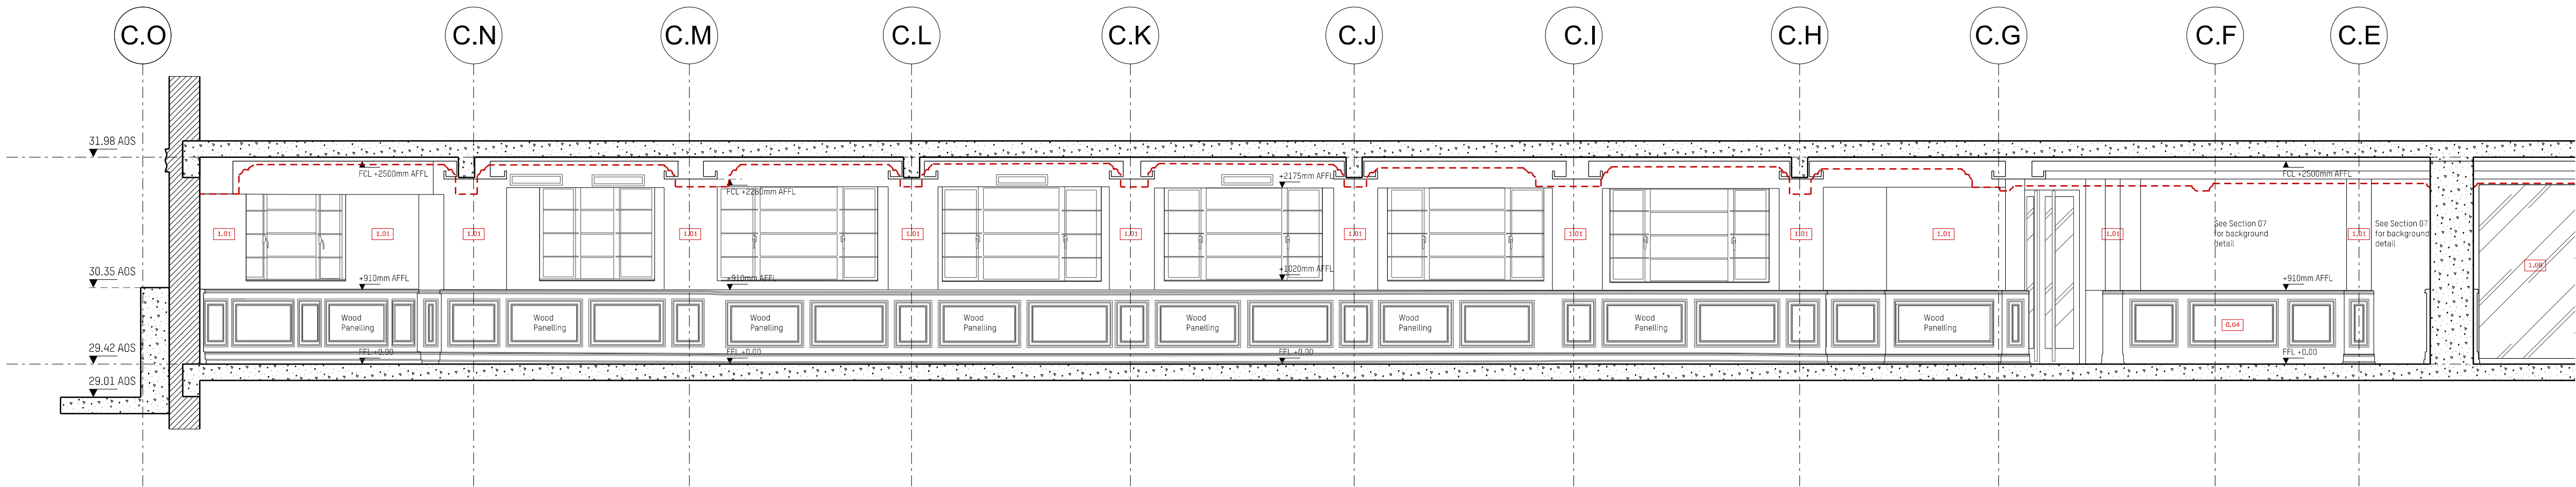

Section 09 - Part 1

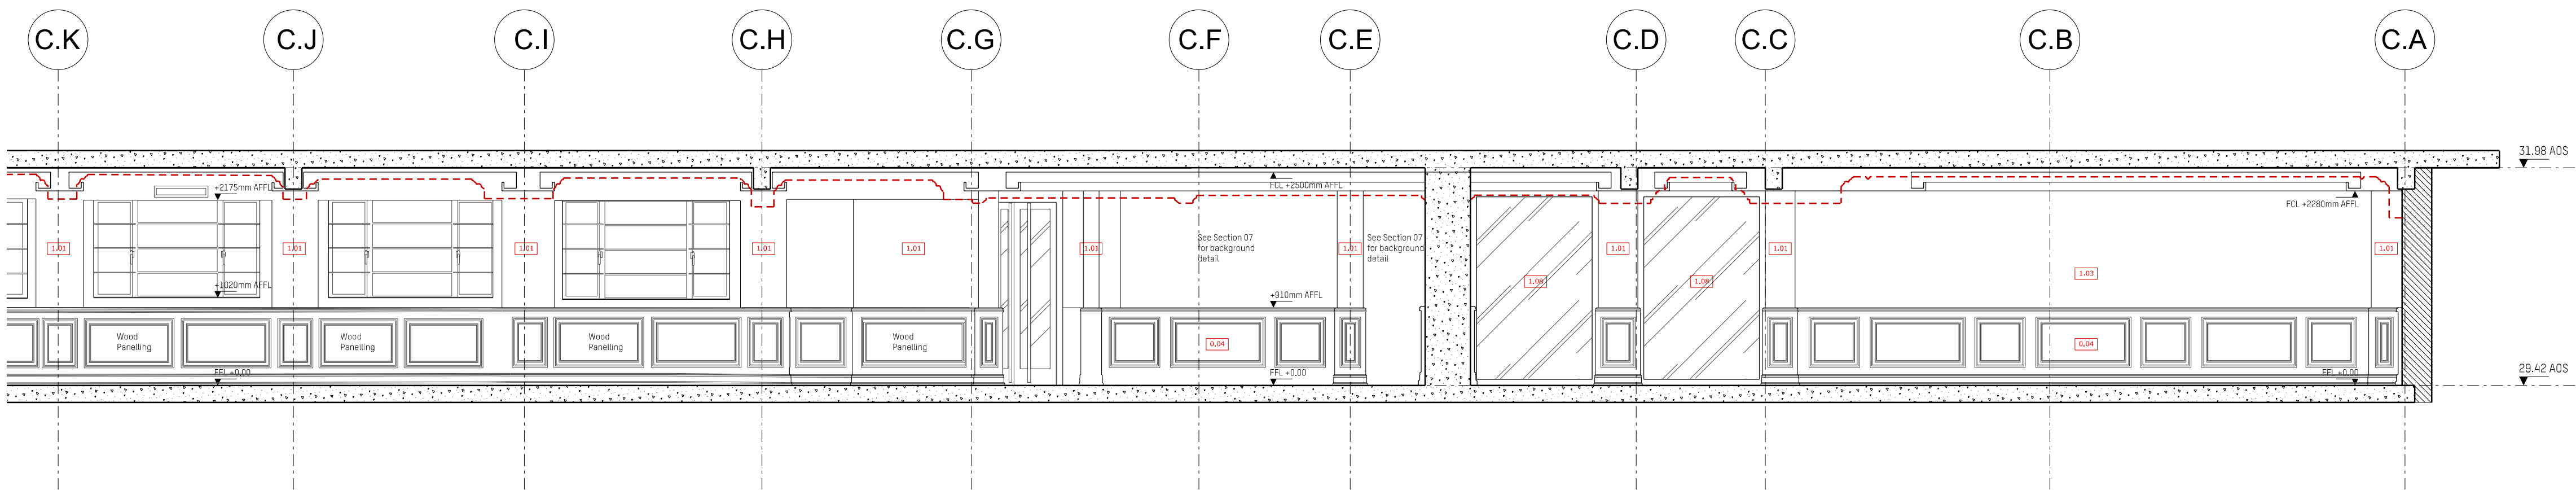

Section 09 - Part 2