




Section 10_ Scale 1:100

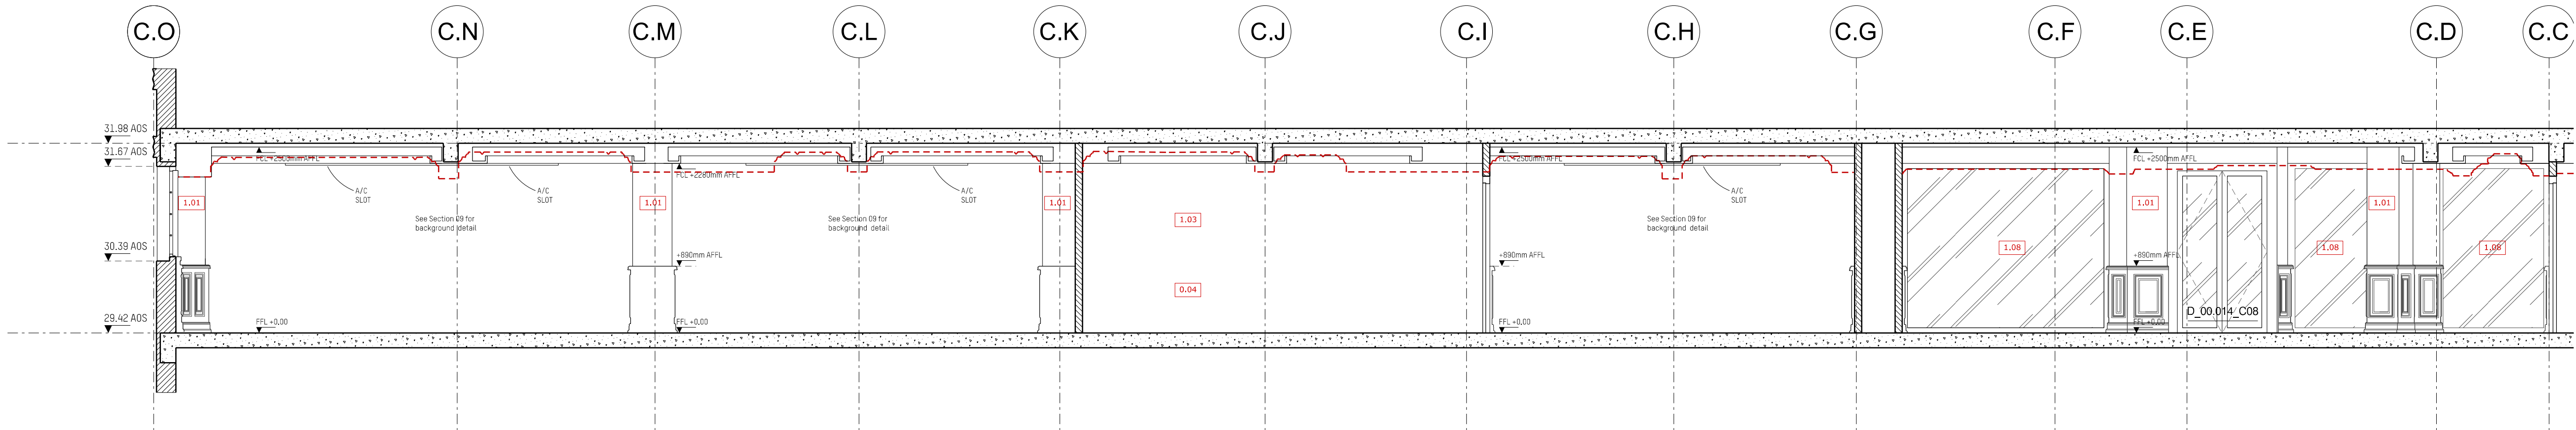


Section 10 - Part 1

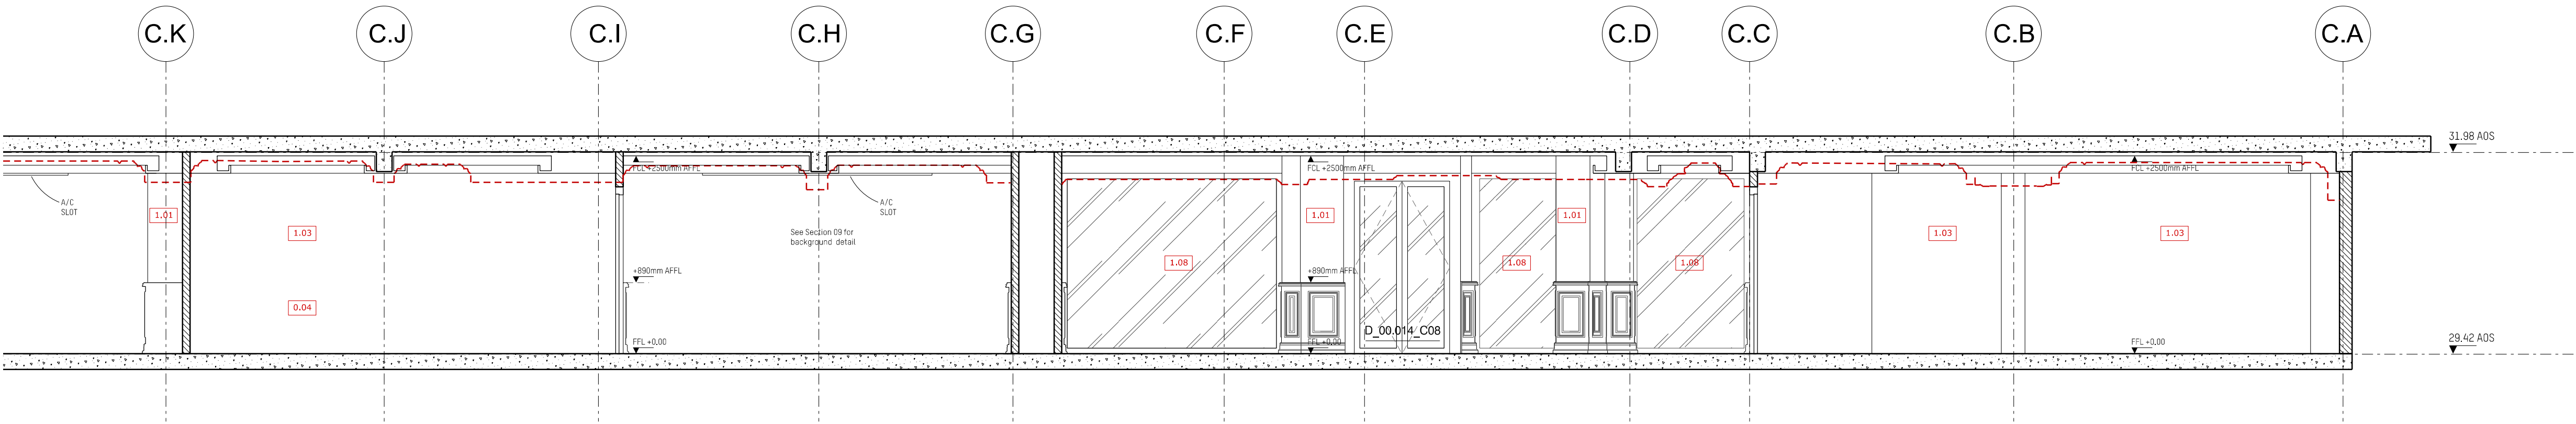

Section 10 - Part 2

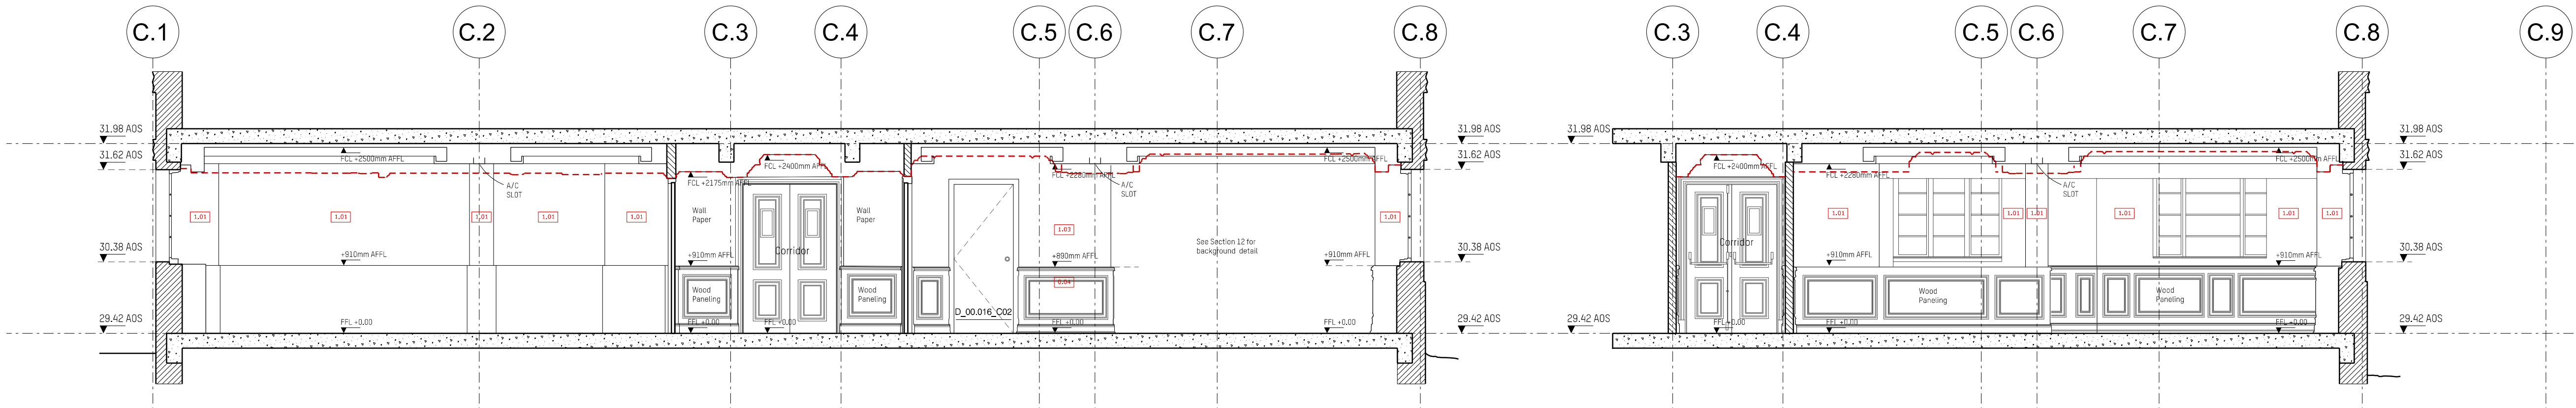


Section 11

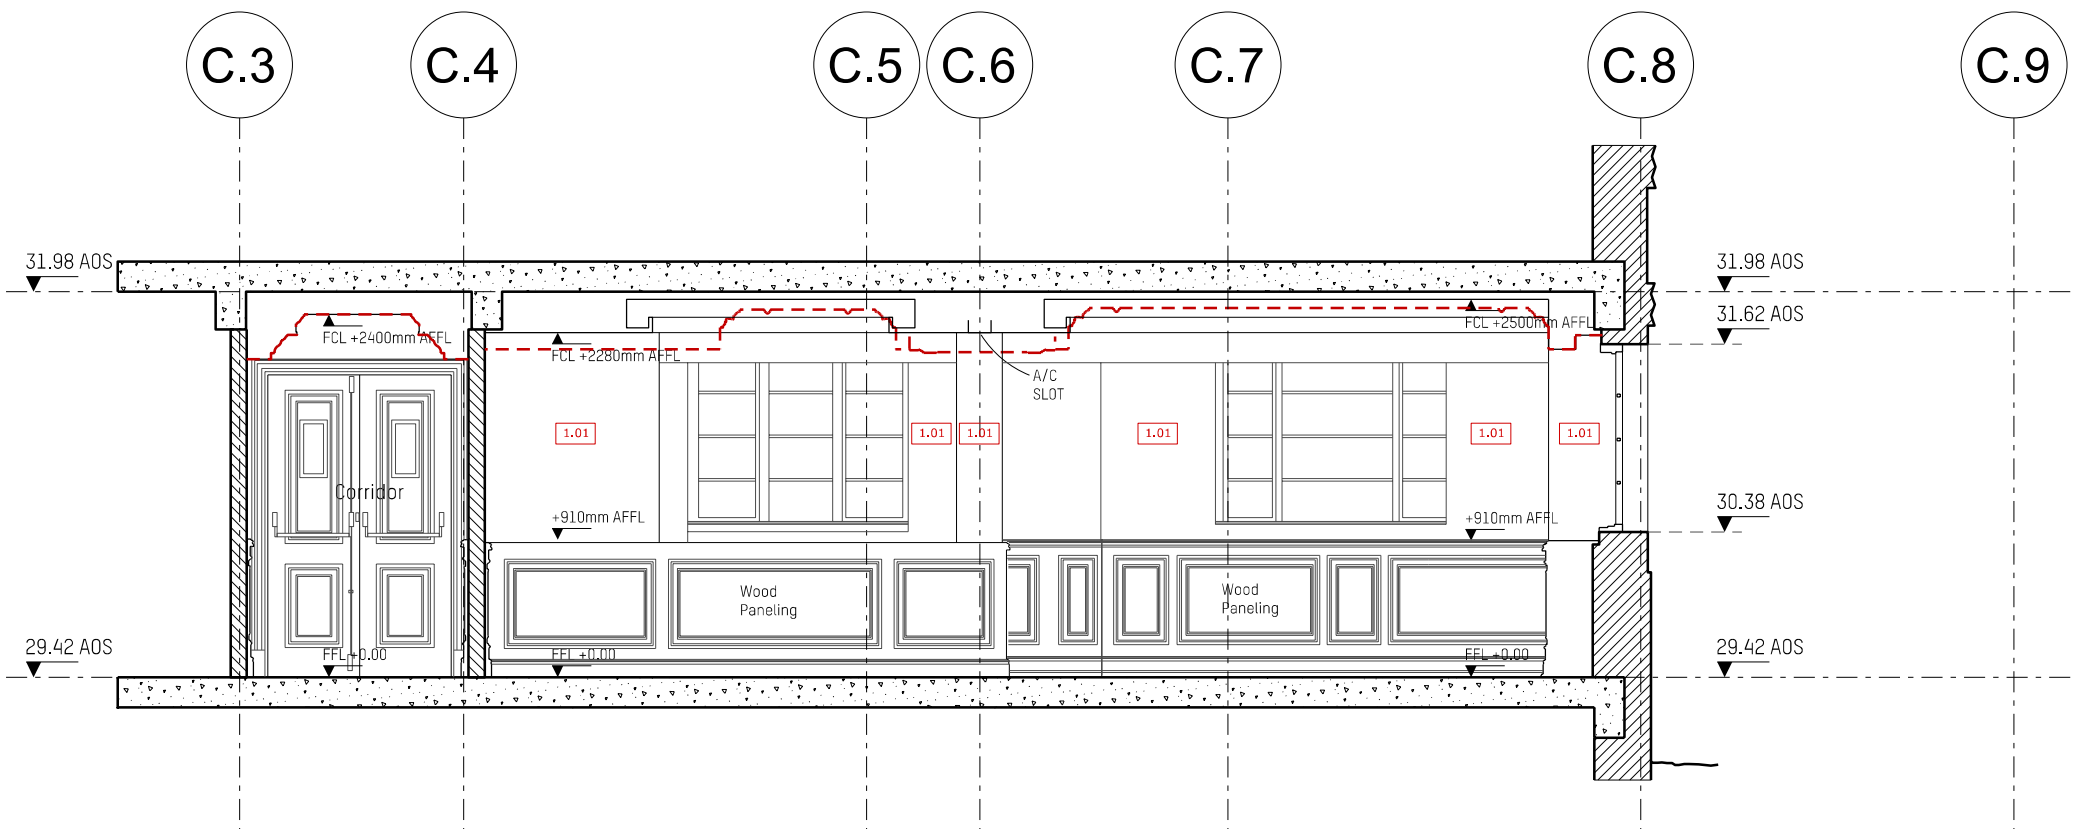


Section 12

DO NOT SCALE FROM THIS DRAWING ALL DIMENSIONS ARE TO BE CHECKED ON SITE PRIOR TO BUILD. DIMENSIONAL DIFFERENCES TO BE CONFIRMED WITH THE ARCHITECT. THIS DRAWING IS TO BE READ IN CONJUNCTION WITH ALL CONSULTANTS INFORMATION, MACKAY AND PARTNERS LLP RETAIN THE COPYRIGHT OF ALL INFORMATION WITHIN THIS DRAWING.

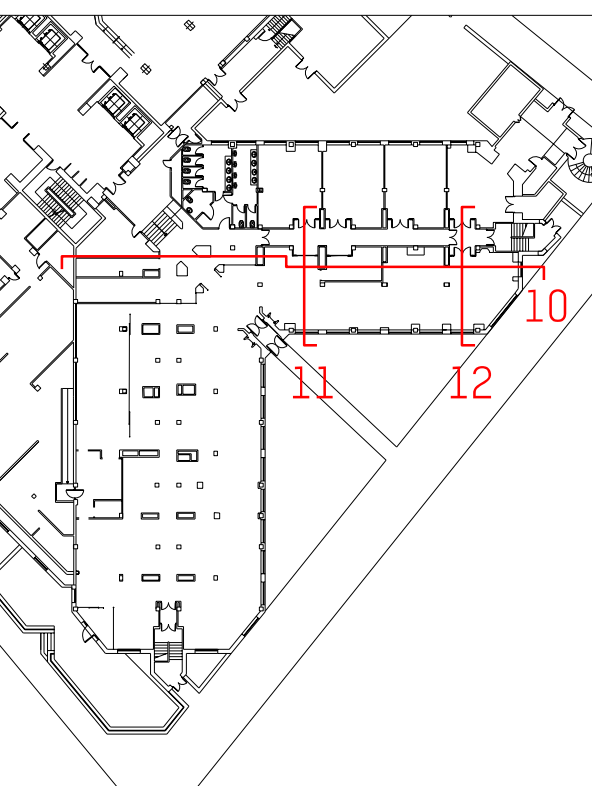

- FLOOR FINISH LEGEND**
- 0.01 - Vinyl Flooring - Bolon BKB SISAL PLAIN MOLE
 - 0.02 - Dark Emperor Marble
 - 0.03 - Industrial Floor
 - 0.04 - Lacquered MDF Skirting - NCS 2002-Y50R
- WALL FINISH LEGEND**
- 1.01 - Existing Molding Painted in NCS S2002-Y50R
 - 1.02 - Wall Painted White (RAL 9003 MATTE)
 - 1.03 - White Paint (RAL 9003 MATTE)
 - 1.04 - Laminated Glass With Sheer
 - 1.05 - Marble Emperor (Colour TBD)
 - 1.06 - Porcelain Tiles Apavisa Gold Pulpis (Stack Bond Vertical)
 - 1.07 - Laminated Glass
 - 1.08 - Acid Glass
- CEILING FINISH LEGEND**
- 2.01 - Wall Paint (RAL 9003 MATTE)
 - 2.02 - Epoxi Paint Colour White (RAL 9003 MATTE)
- Previous Finish Ceiling Line

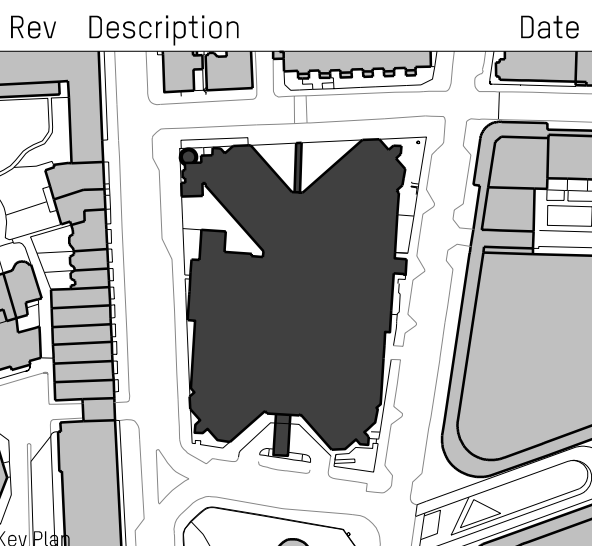

Rev Description Date

Key Plan

Drawing Status

PLANNING

Issued only for purpose indicated

**Mackay
+ Partners**

ARCHITECTS & DESIGNERS
Florin Studios, Florin Court, 6-9 Charterhouse Square
London EC1M 6EY tel +44 (0)207 608 1177
e mail: contact@mackayandpartners.co.uk

Job Title

White House Hotel

Drawing Title

PROPOSAL
GROUND FLOOR / ZONE C
SECTIONS 10, 11, 12

Scale @ A1 **1:50** Scale @ A3 **1:100** Drawn by **MT**
Date **05/05/2017** Checked by **KM**
Drawing No. **598.16_PL_0600_504** Rev. **-**