




D_00.017_T01

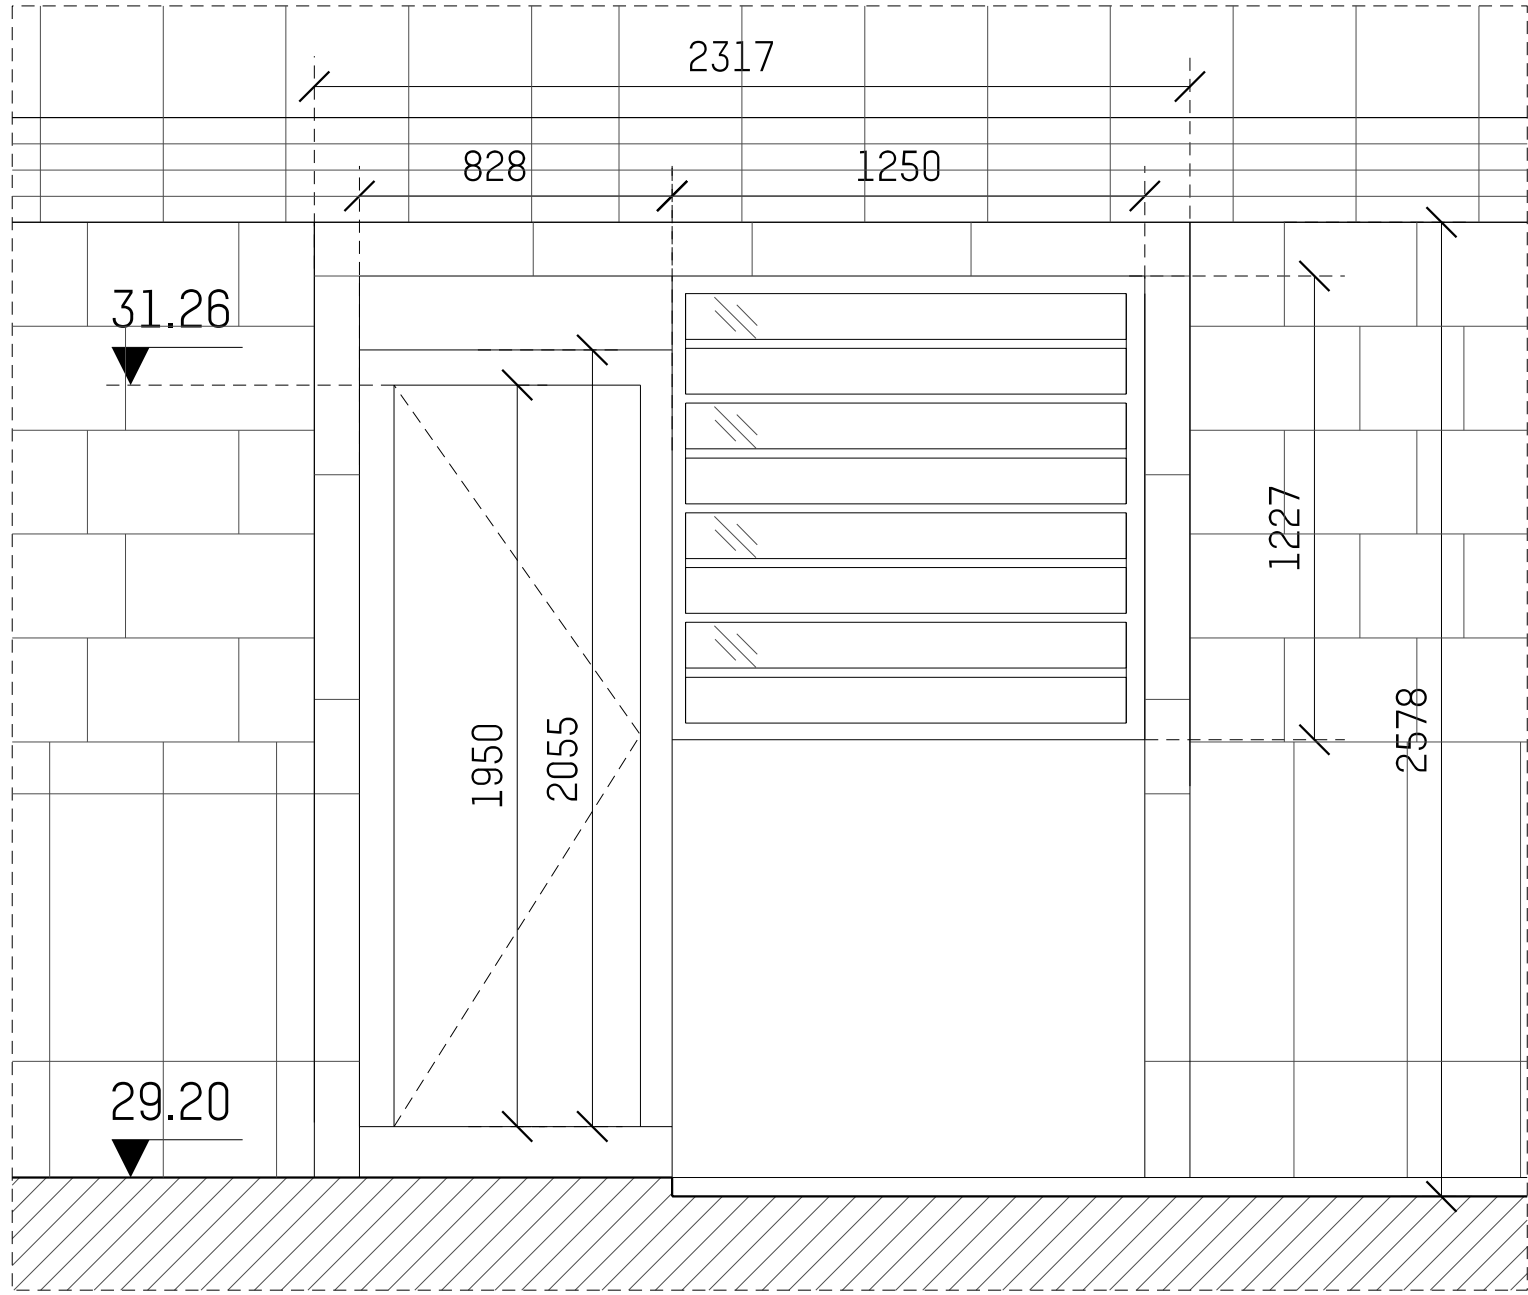


EXISTING ELEVATION

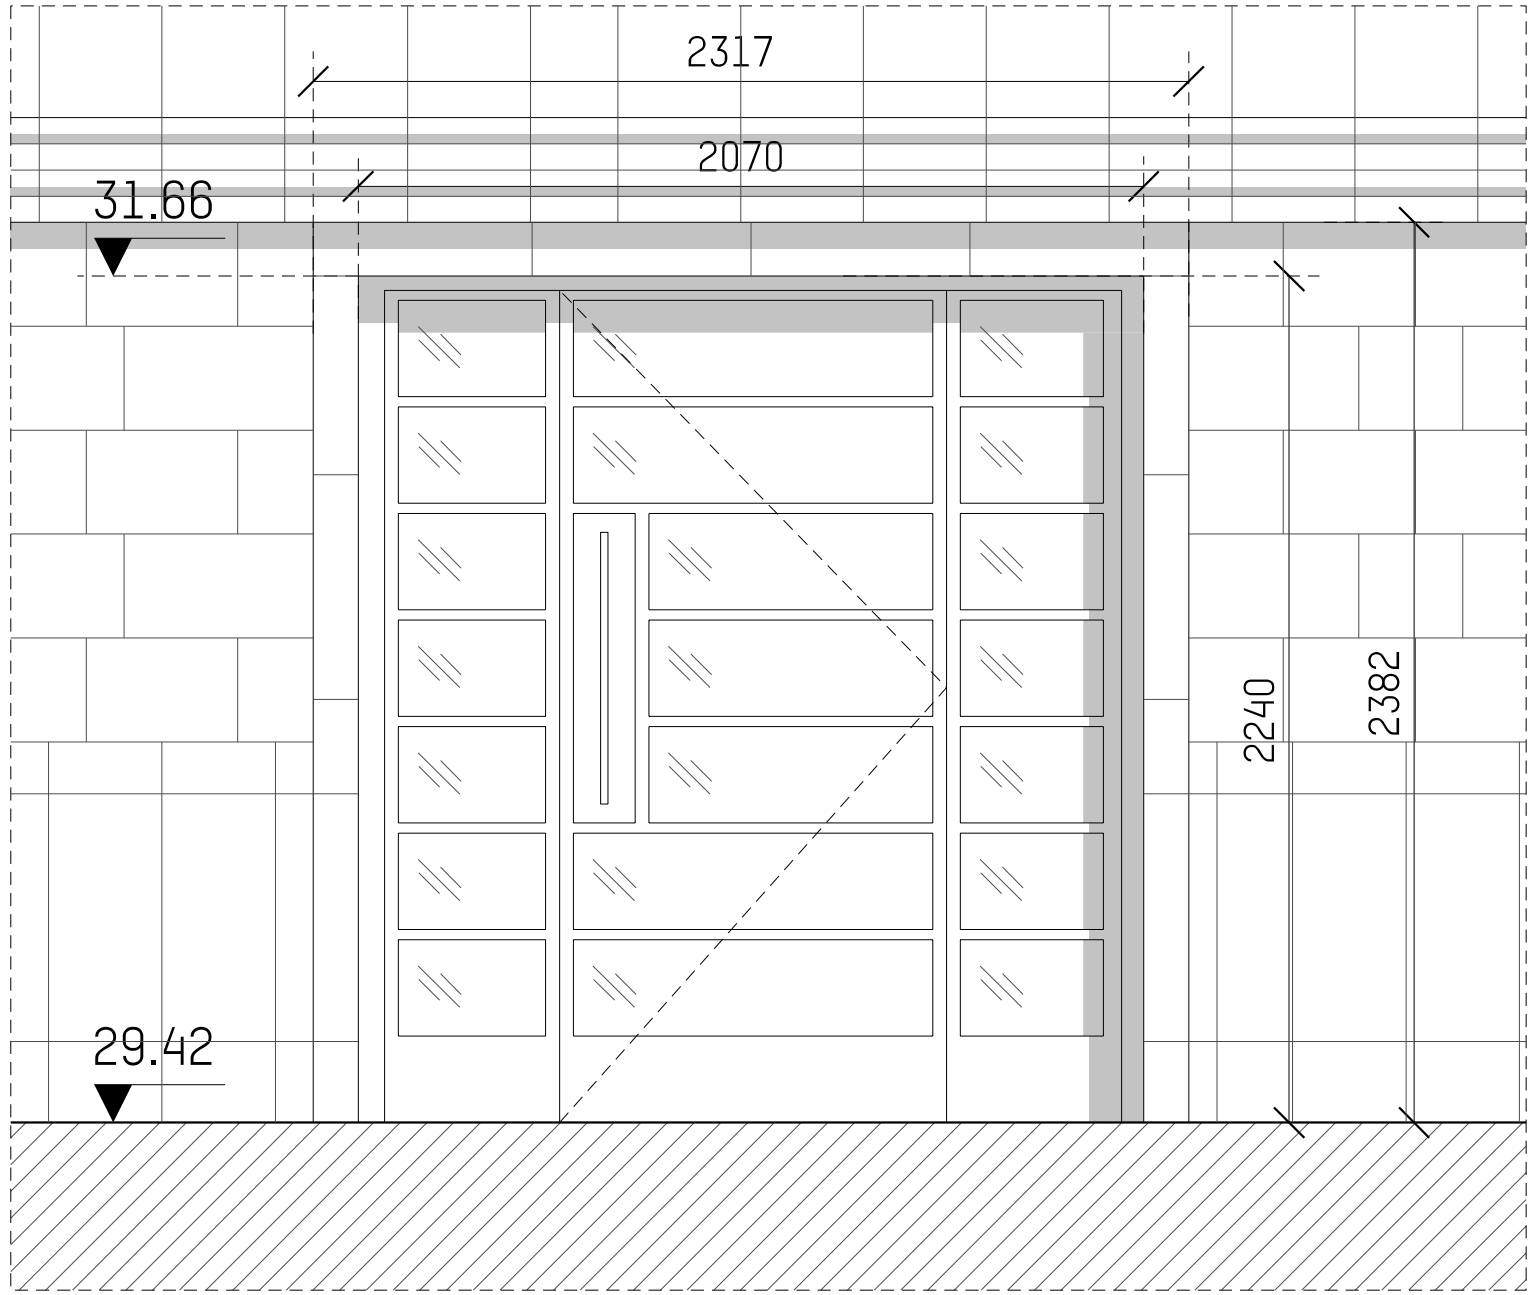

PROPOSAL ELEVATION

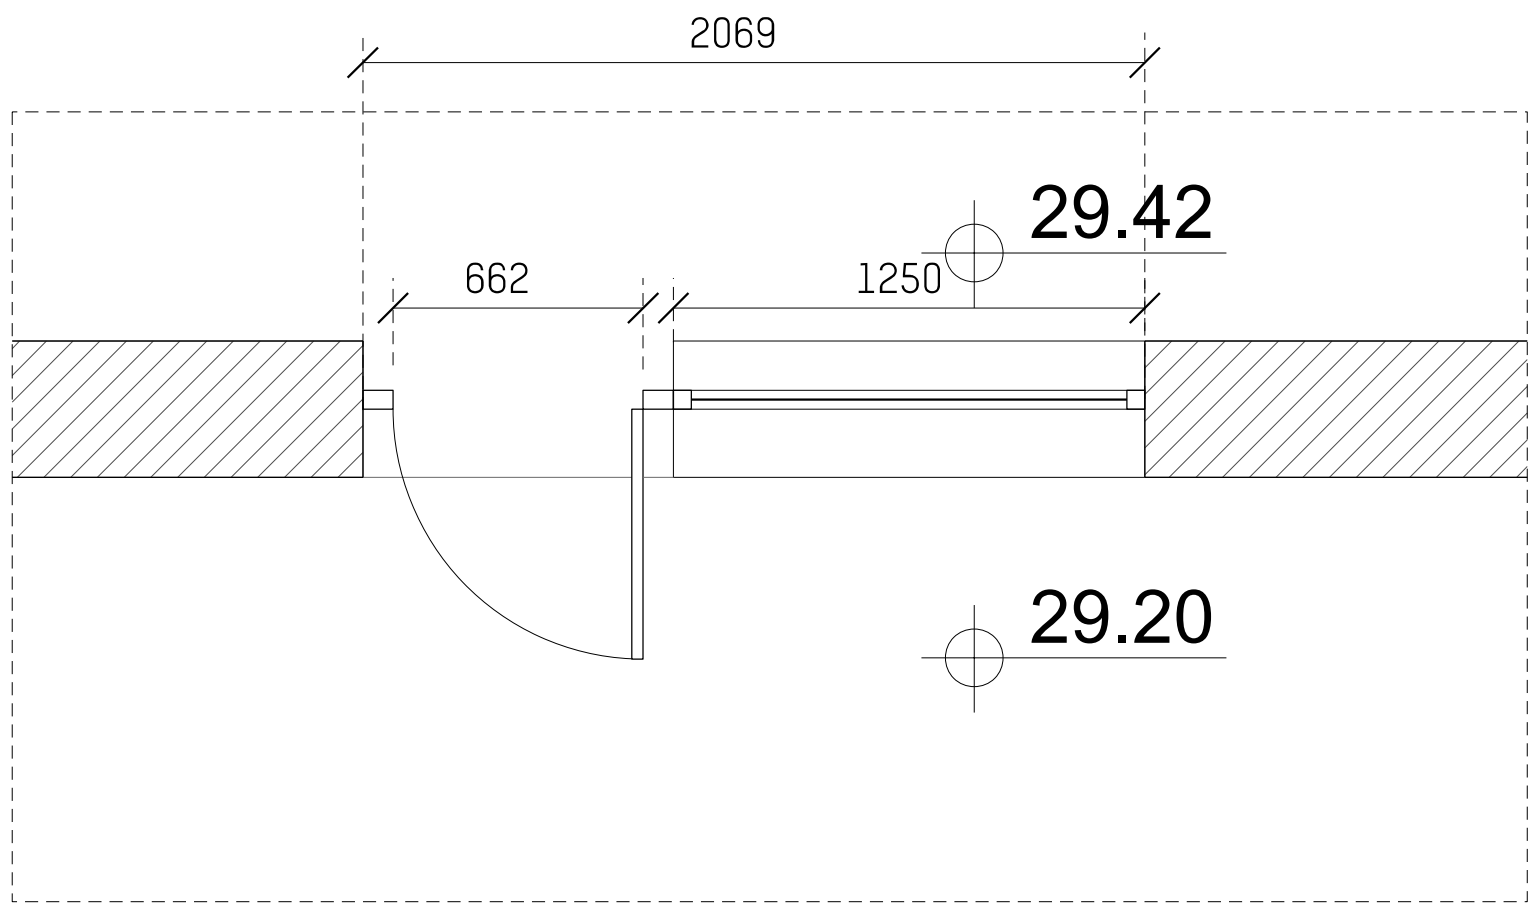

EXISTING PLAN

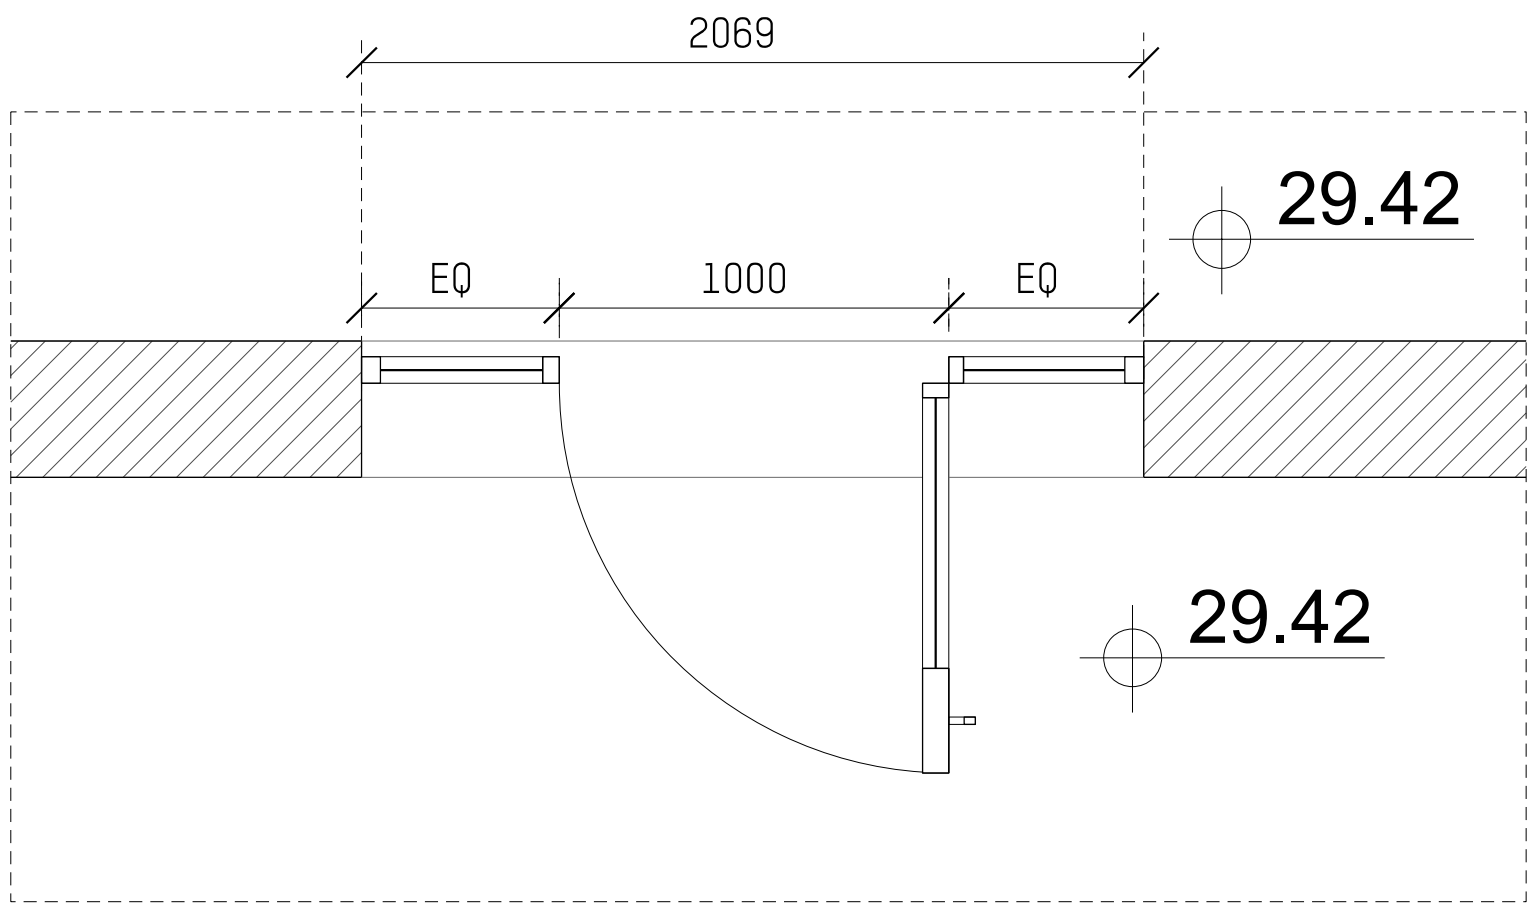

PROPOSAL PLAN

DO NOT SCALE FROM THIS DRAWING ALL DIMENSIONS ARE TO BE CHECKED ON SITE PRIOR TO BUILD. DIMENSIONAL DIFFERENCES TO BE CONFIRMED WITH THE ARCHITECT. THIS DRAWING IS TO BE READ IN CONJUNCTION WITH ALL CONSULTANTS INFORMATION. MACKAY AND PARTNERS LLP RETAIN THE COPYRIGHT OF ALL INFORMATION WITHIN THIS DRAWING.

Rev	Description	Date
1	ALBANY STREET	
2	CONNAUGHT STREET	

Key Plan

Drawing Status

PLANNING

Issued only for purpose indicated

**Mackay
+
Partners**

ARCHITECTS & DESIGNERS
Florin Studios, Florin Court, 6-8 Charterhouse Square
London EC1M 6EY tel +44 (0)207 608 1177
e mail: contact@mackayandpartners.co.uk

Job Title
White House Hotel

Drawing Title
**PROPOSAL
GROUND FLOOR
EXTERNAL DOOR**

Scale @ A1	1:20	Scale @ A3	1:40	Drawn by	MT
Date	05/05/2017	Checked by	KM		
Drawing No.	598.16_PL_3100_700	Rev.	-		