




PROPOSAL ELEVATION

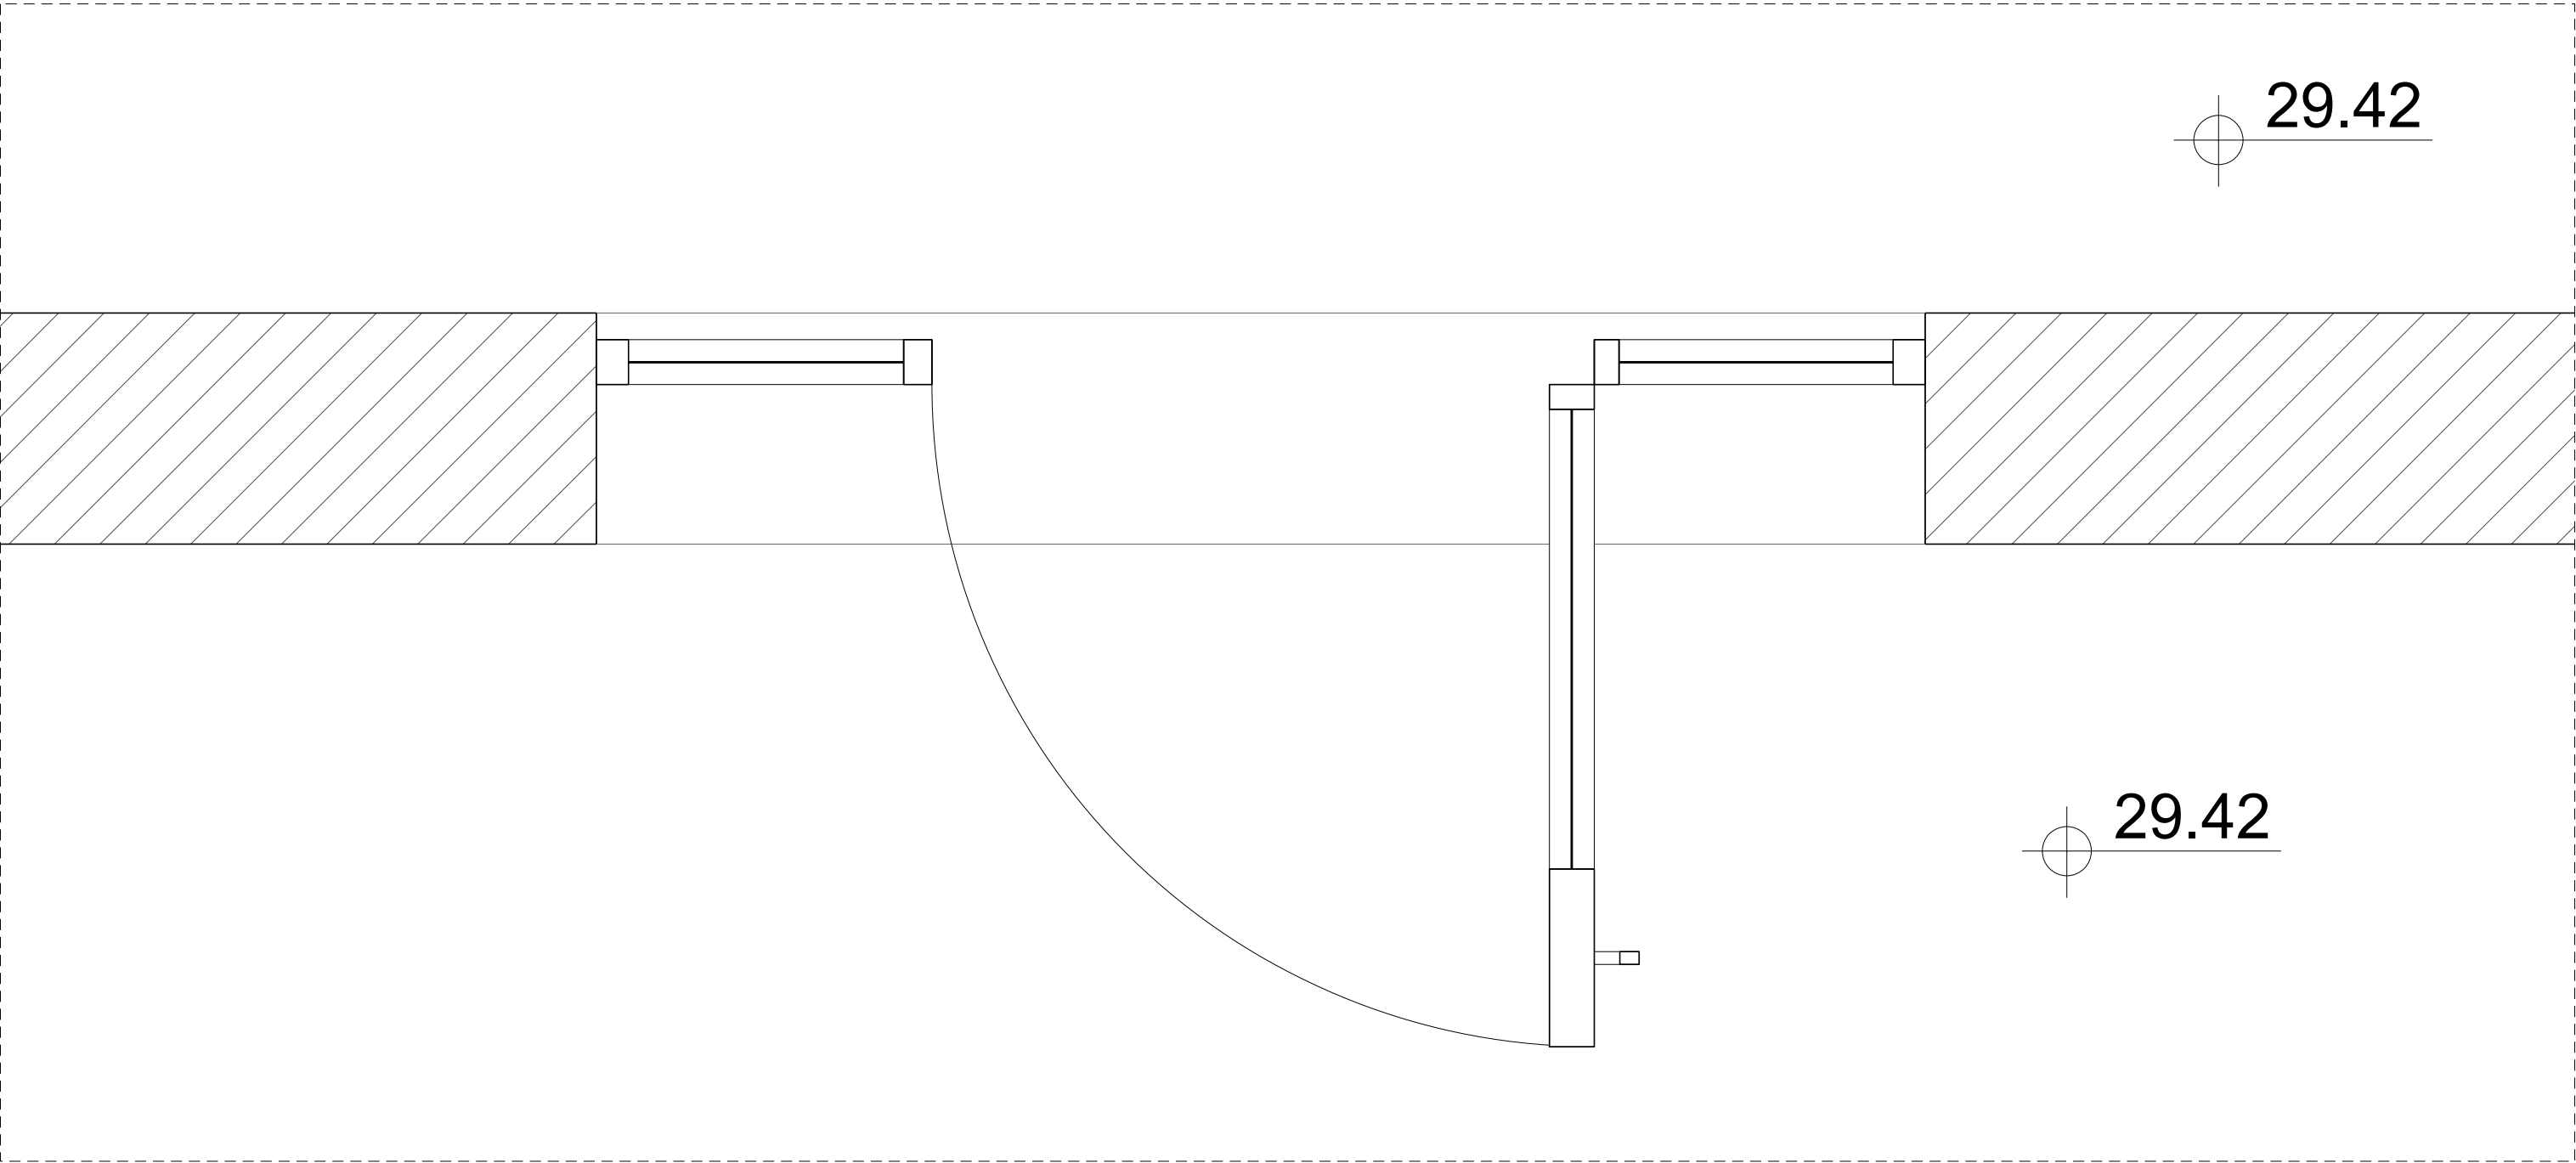


PROPOSAL PLAN

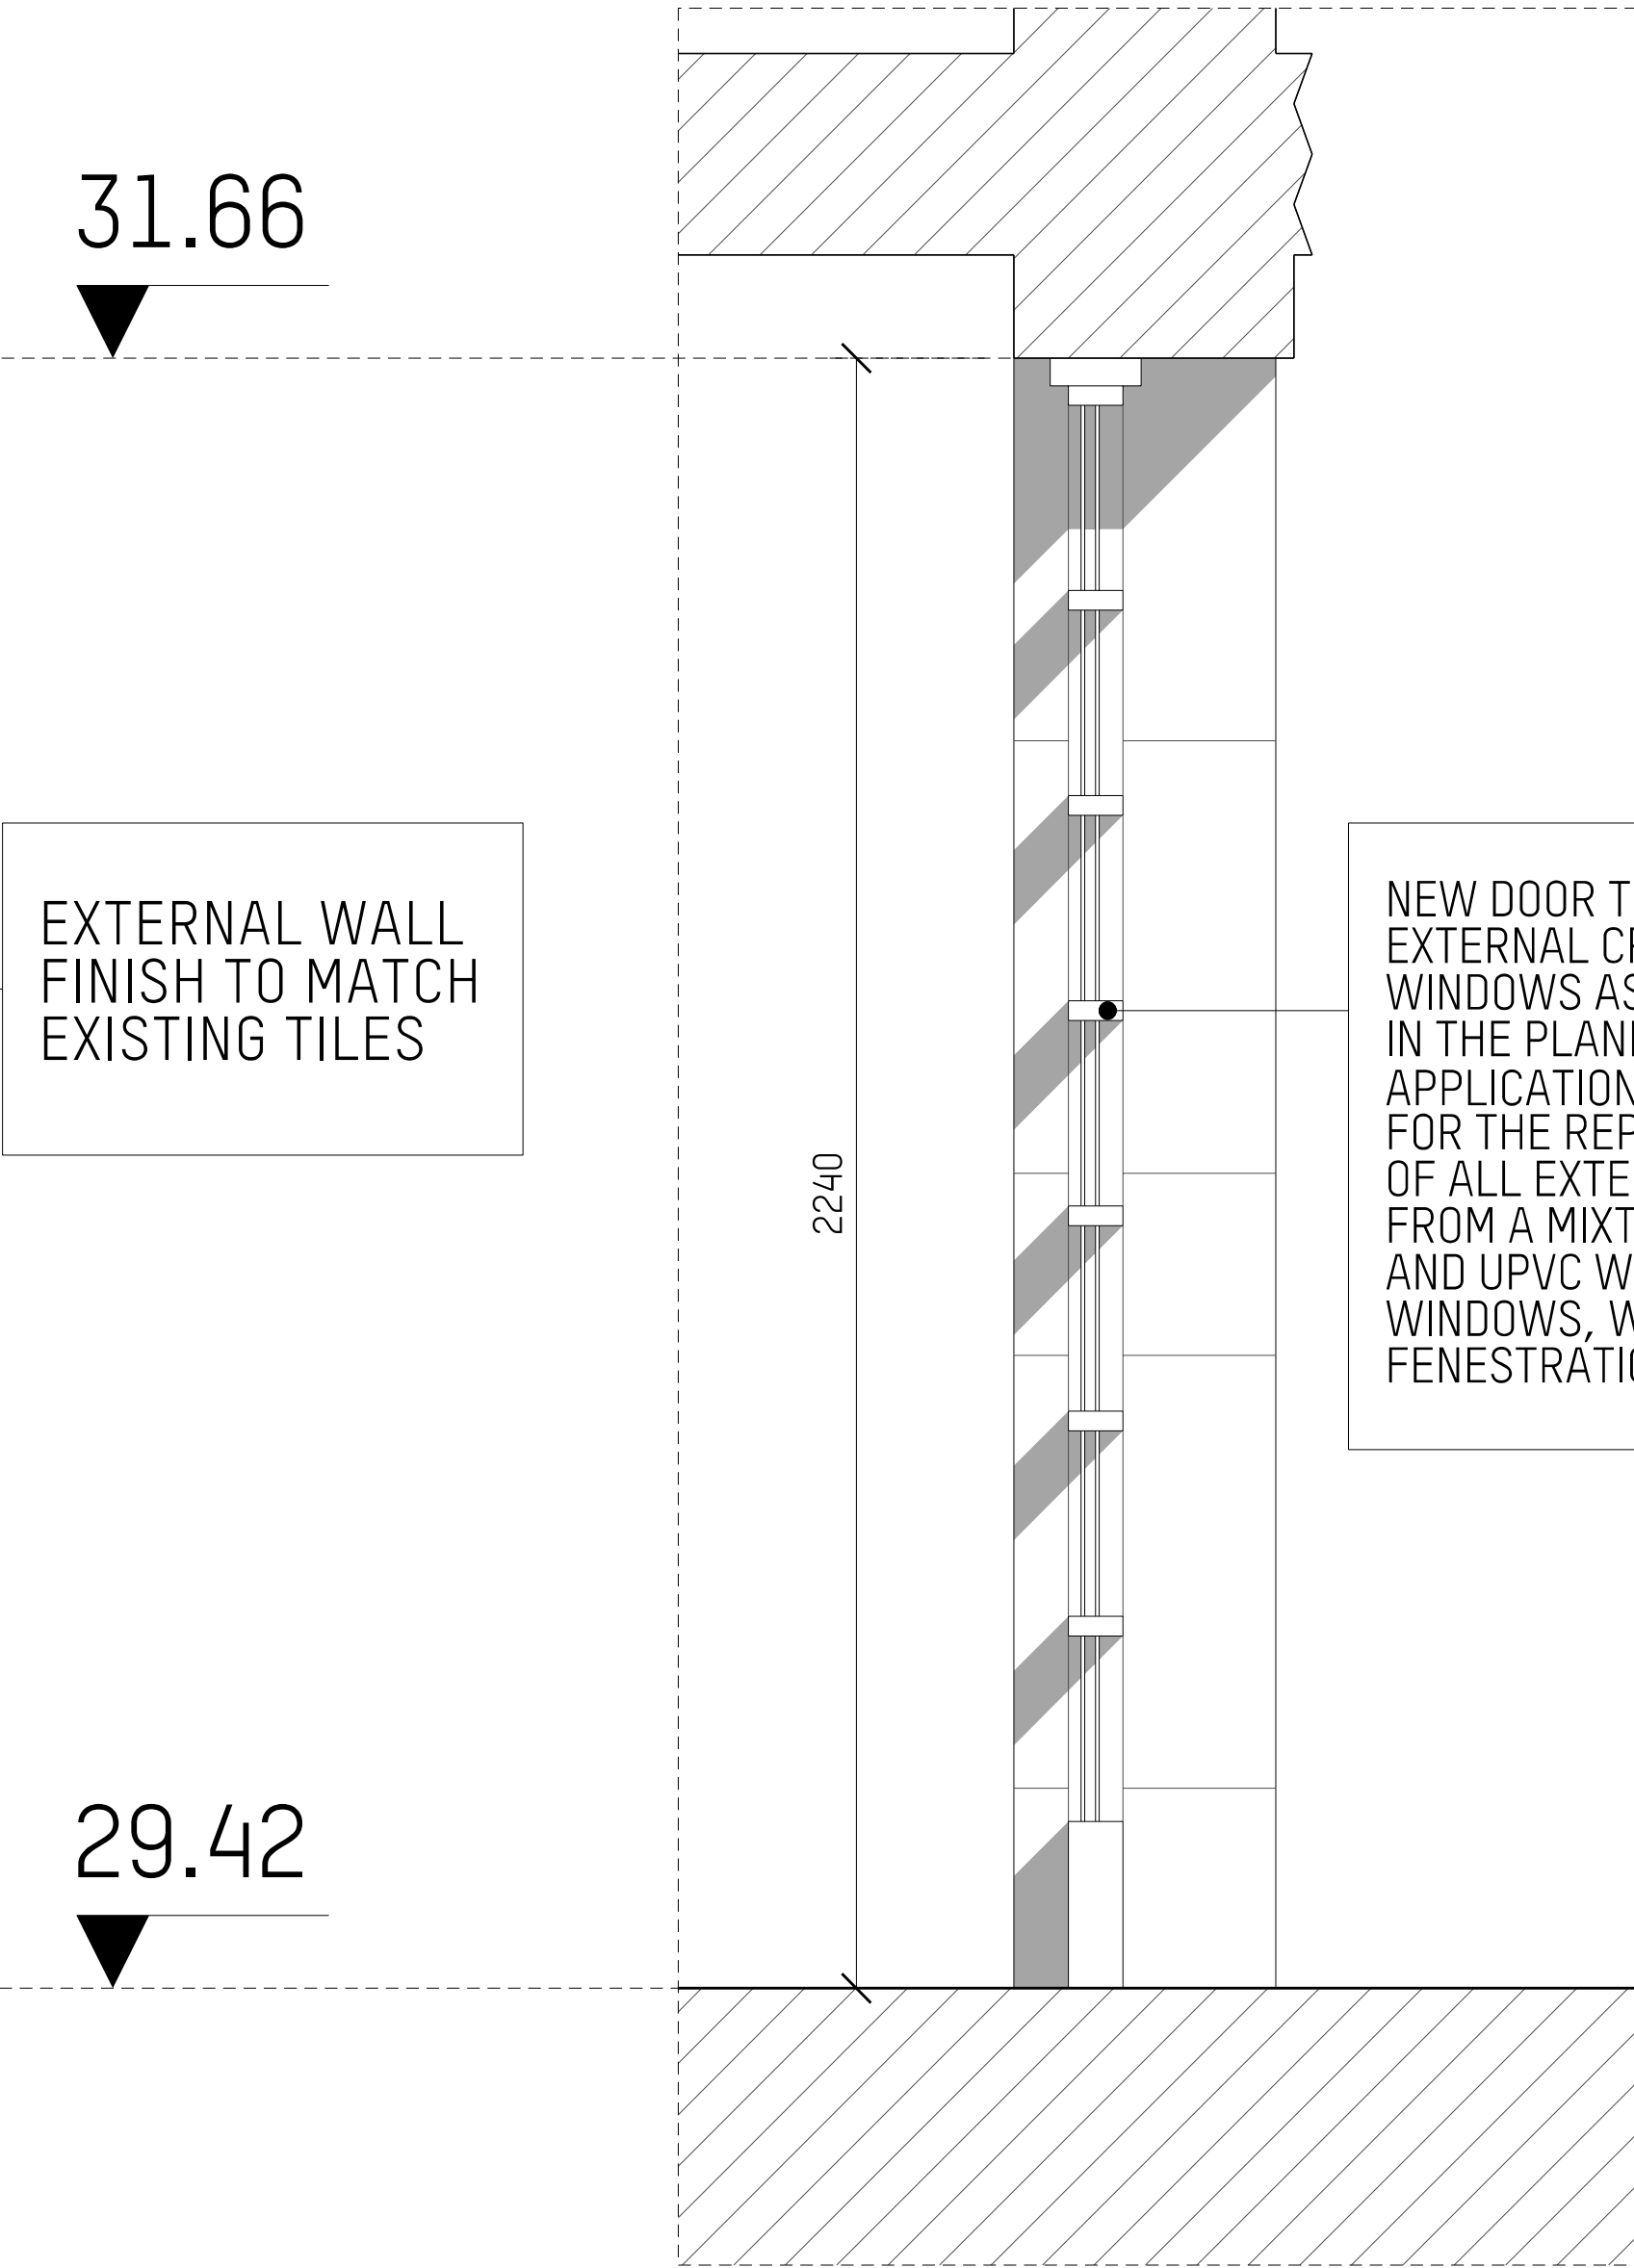

PROPOSAL SECTION

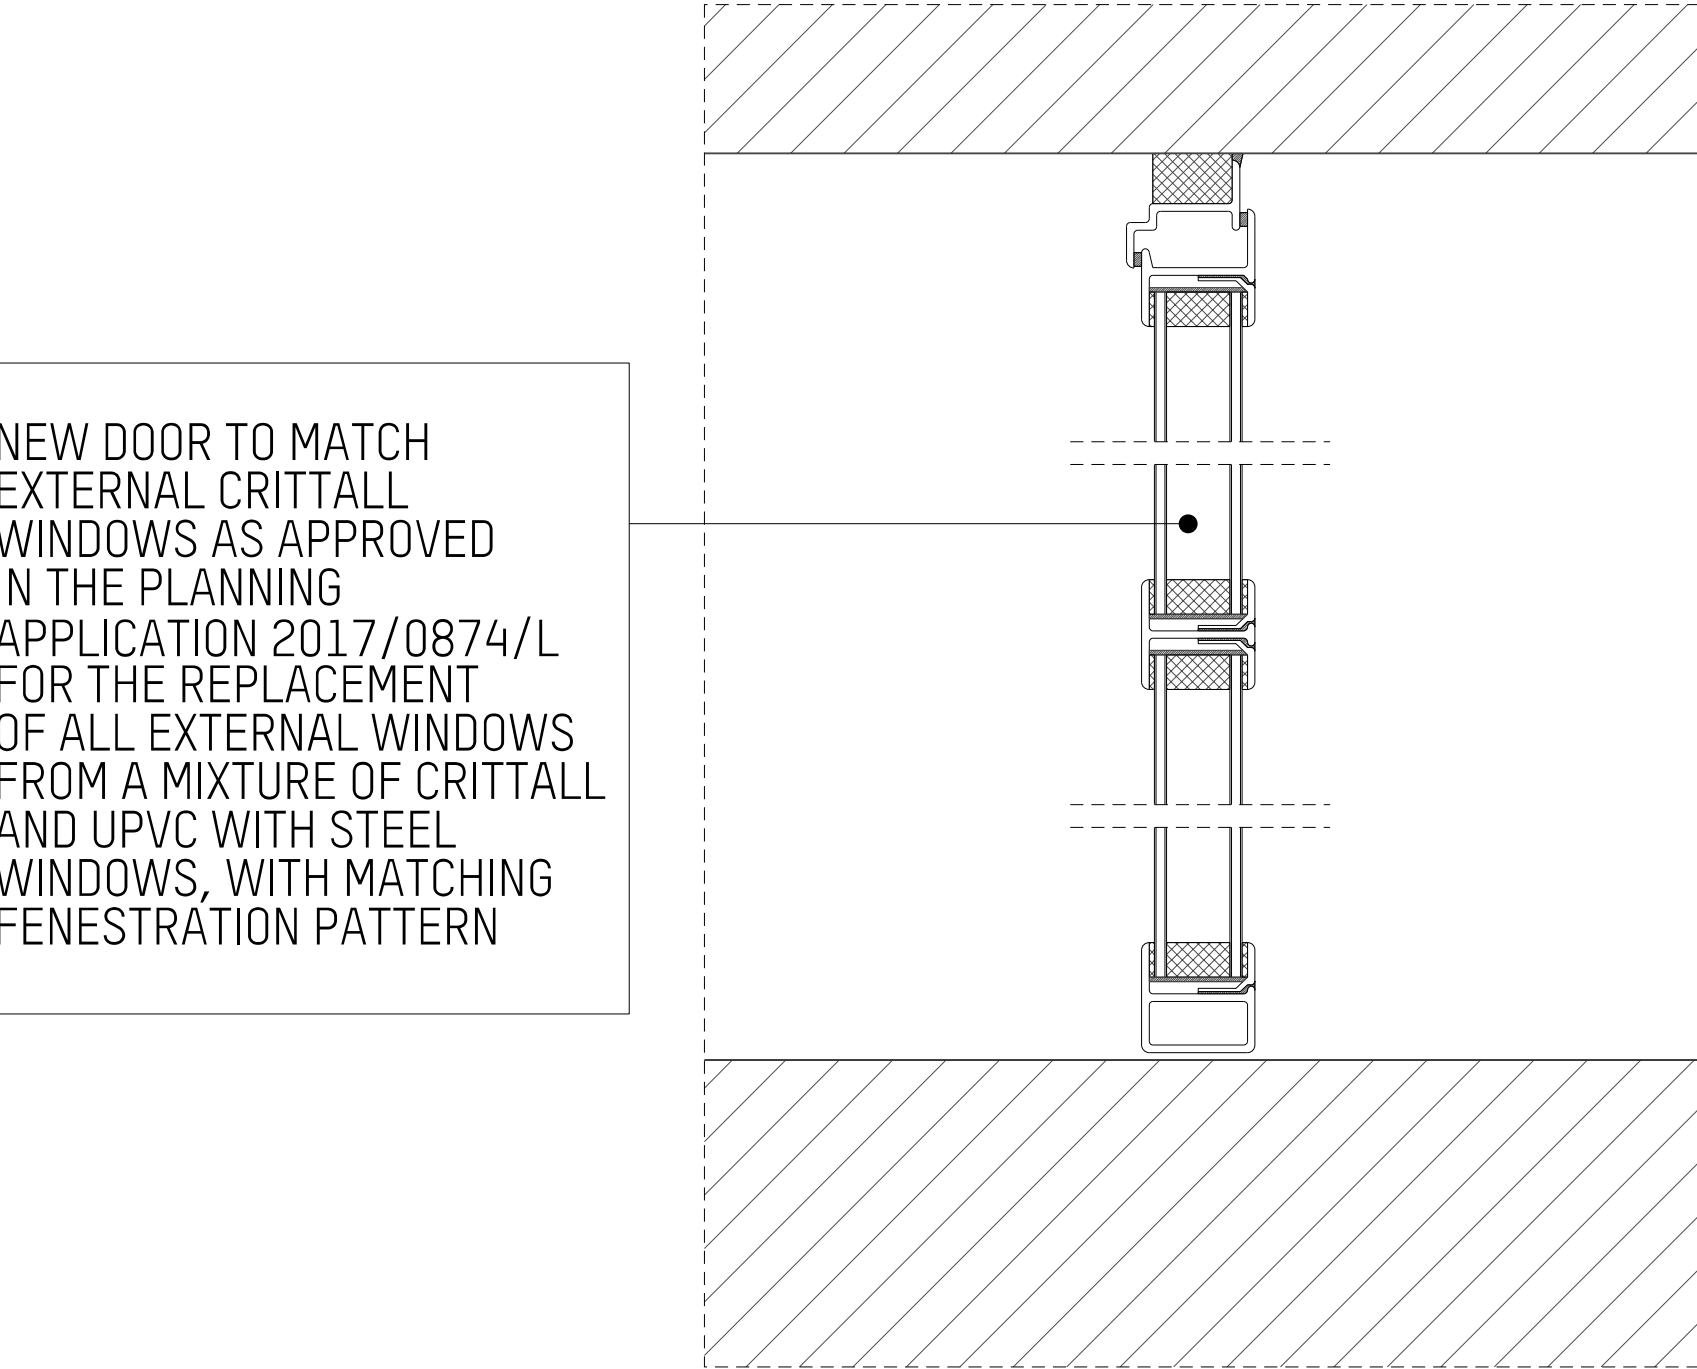

PROPOSAL DETAIL_SCALE 1:5

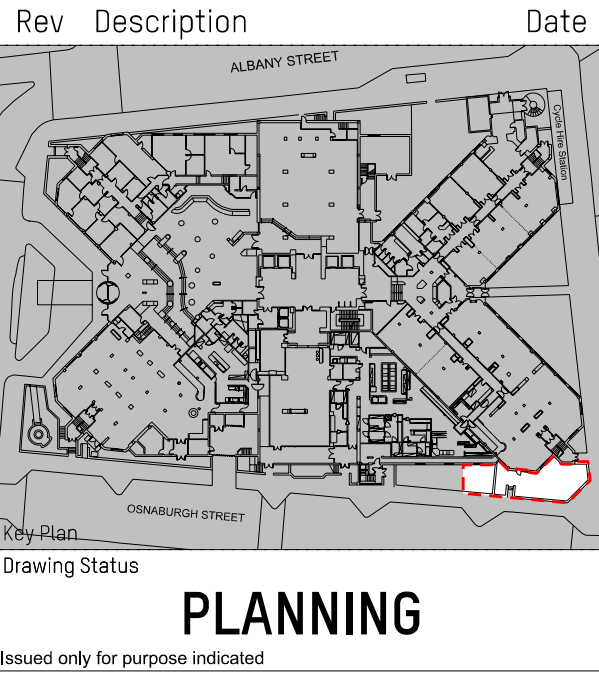

Mackay Partners

ARCHITECTS & DESIGNERS
Florin Studios, Florin Court, 6-8 Charterhouse Square
London EC1M 6EY tel +44 (0)207 608 1177
e mail: contact@mackayandpartners.co.uk

Job Title
White House Hotel

Drawing Title
**PROPOSAL
GROUND FLOOR
EXTERNAL DOOR**

Scale @ A1 1:10	Scale @ A3 1:20	Drawn by MT
Date 05/05/2017	Checked by KM	
Drawing No. 598.16_T_31XX_720	Rev. -	