



SECTION 01


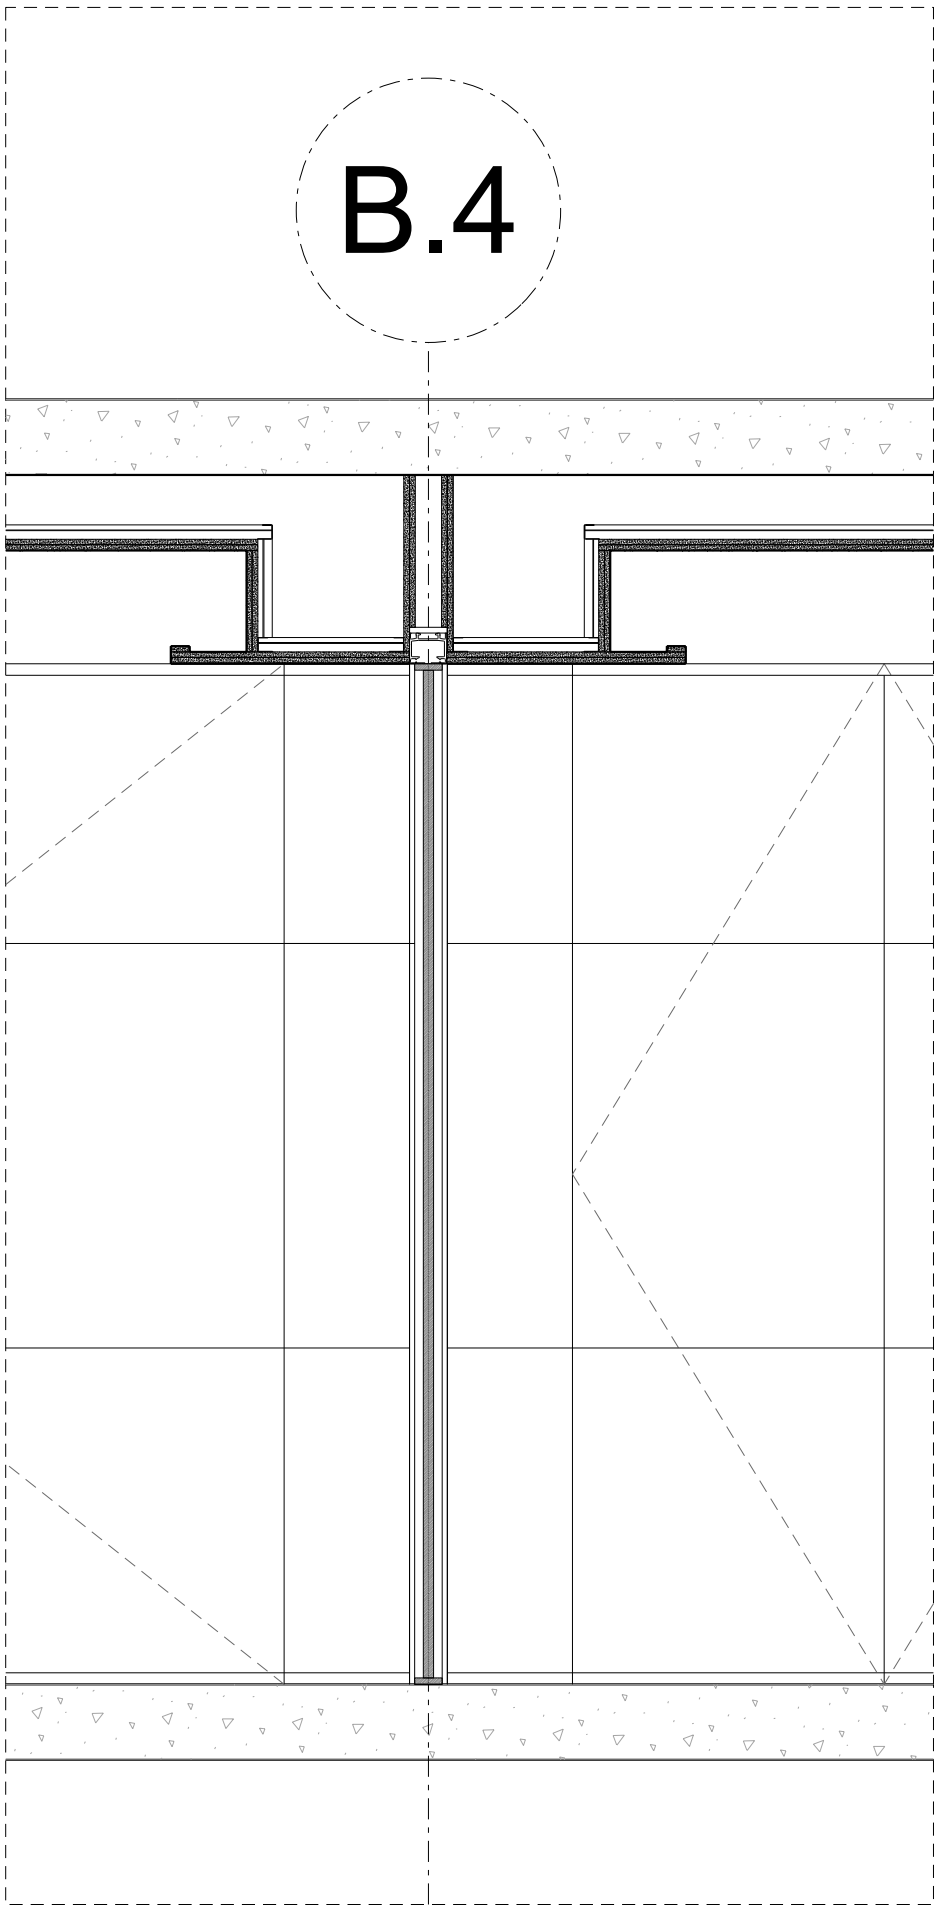


SECTION 02

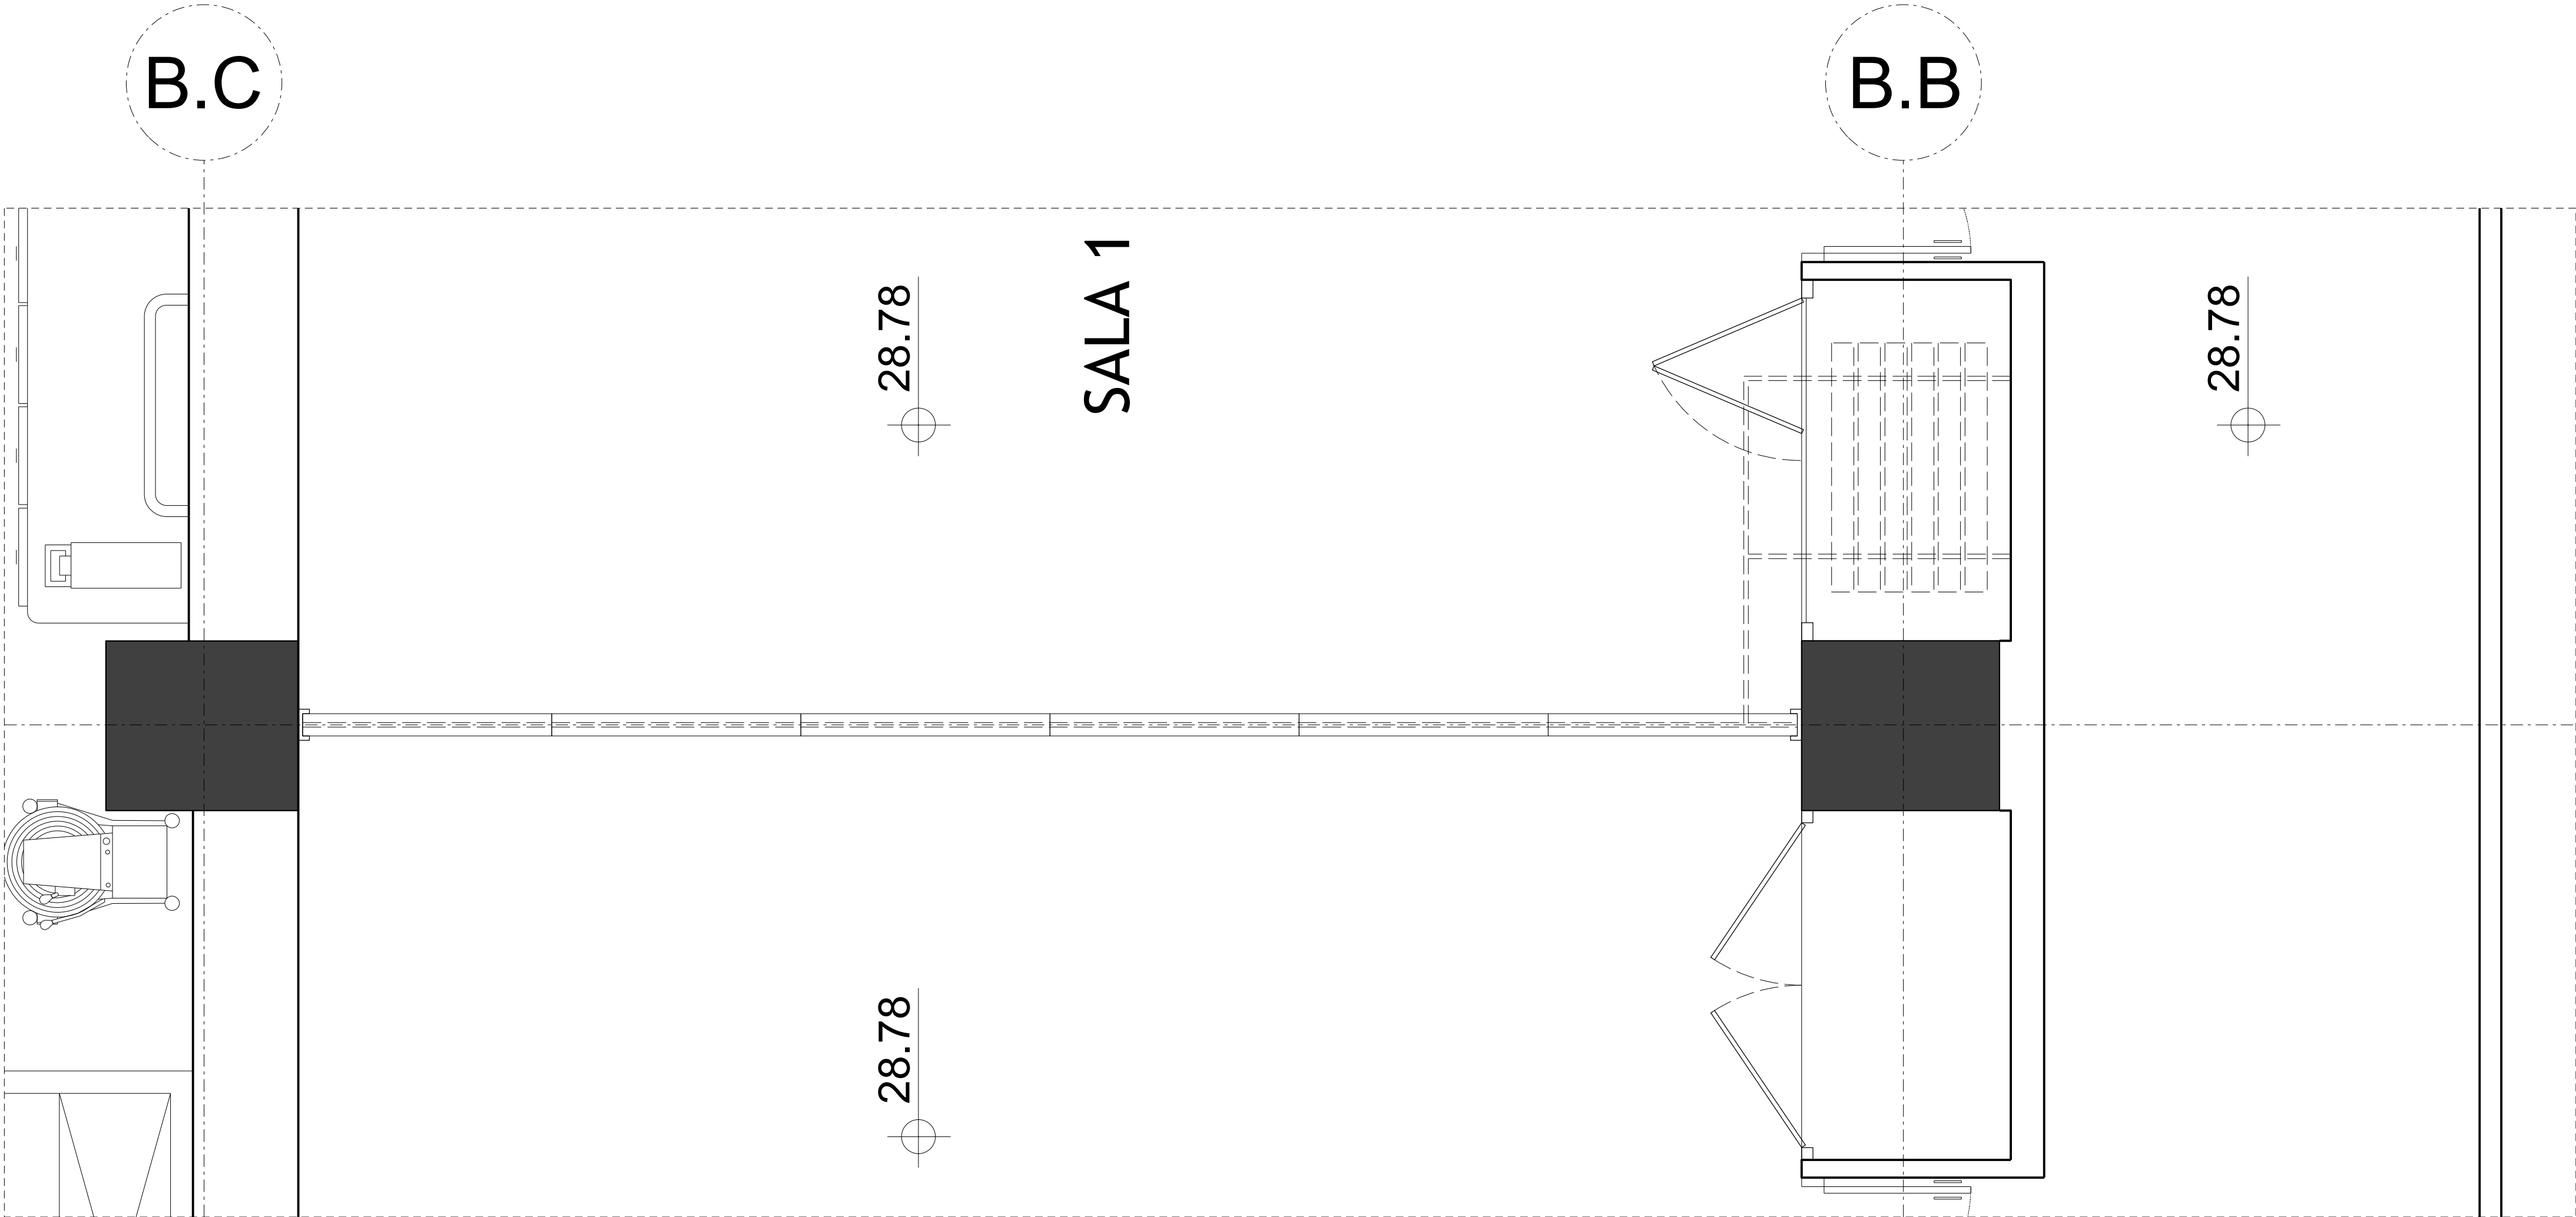

PLAN

DO NOT SCALE FROM THIS DRAWING. ALL DIMENSIONS ARE TO BE CHECKED ON SITE PRIOR TO BUILD. DIMENSIONAL DIFFERENCES TO BE CONFIRMED WITH THE ARCHITECT. THIS DRAWING IS TO BE READ IN CONJUNCTION WITH ALL CONSULTANTS INFORMATION. MACKAY AND PARTNERS LLP RETAIN THE COPYRIGHT OF ALL INFORMATION WITHIN THIS DRAWING.

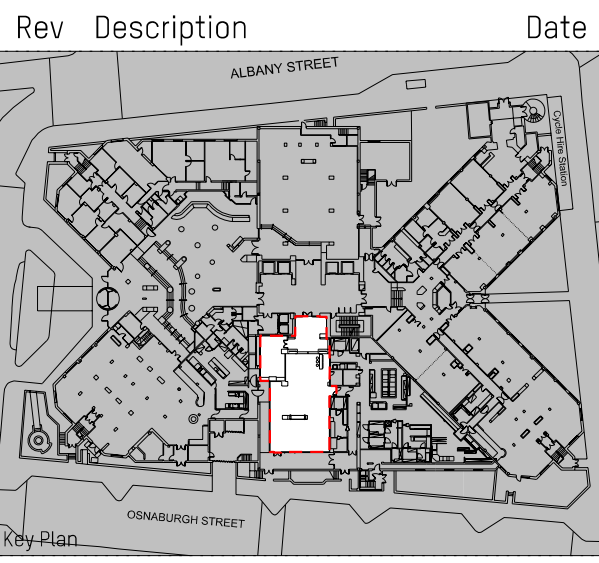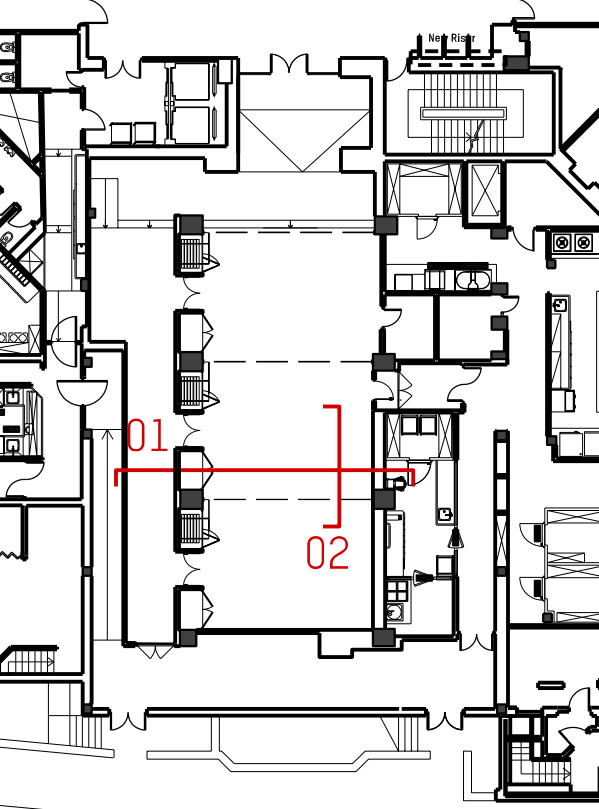

Key Plan
Drawing Status
PLANNING
Issued only for purpose indicated

**+Mackay
Partners**

ARCHITECTS & DESIGNERS
Florin Studios, Florin Court, 6-8 Charterhouse Square
London EC1M 6EY tel +44 (0)207 608 1177
e mail: contact@mackayandpartners.co.uk

Job Title
White House Hotel

Drawing Title
**PROPOSAL
GROUND FLOOR / ZONE B
MOOVABLE WALL**

Scale @ A1	1:20	Scale @ A3	1:40	Drawn by	MT
Date	05/05/2017	Checked by	KM		
Drawing No.	598.16_T_31XX_721	Rev.	-		