




DO NOT SCALE FROM THIS DRAWING. ALL DIMENSIONS ARE TO BE CHECKED ON SITE PRIOR TO BUILD. DIMENSIONAL DIFFERENCES TO BE CONFIRMED WITH THE ARCHITECT. THIS DRAWING IS TO BE READ IN CONJUNCTION WITH ALL CONSULTANTS INFORMATION. MACKAY AND PARTNERS LLP RETAIN THE COPYRIGHT OF ALL INFORMATION WITHIN THIS DRAWING.

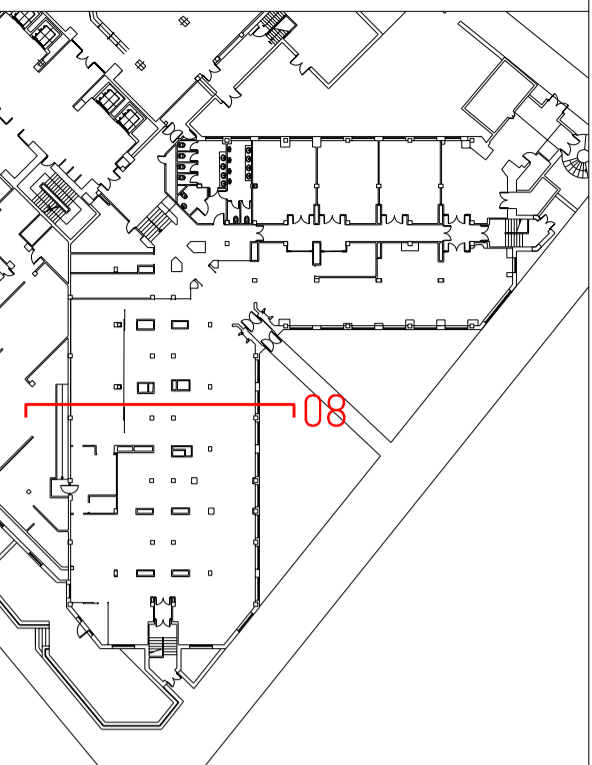


--- EXISTING CEILING OUTLINE

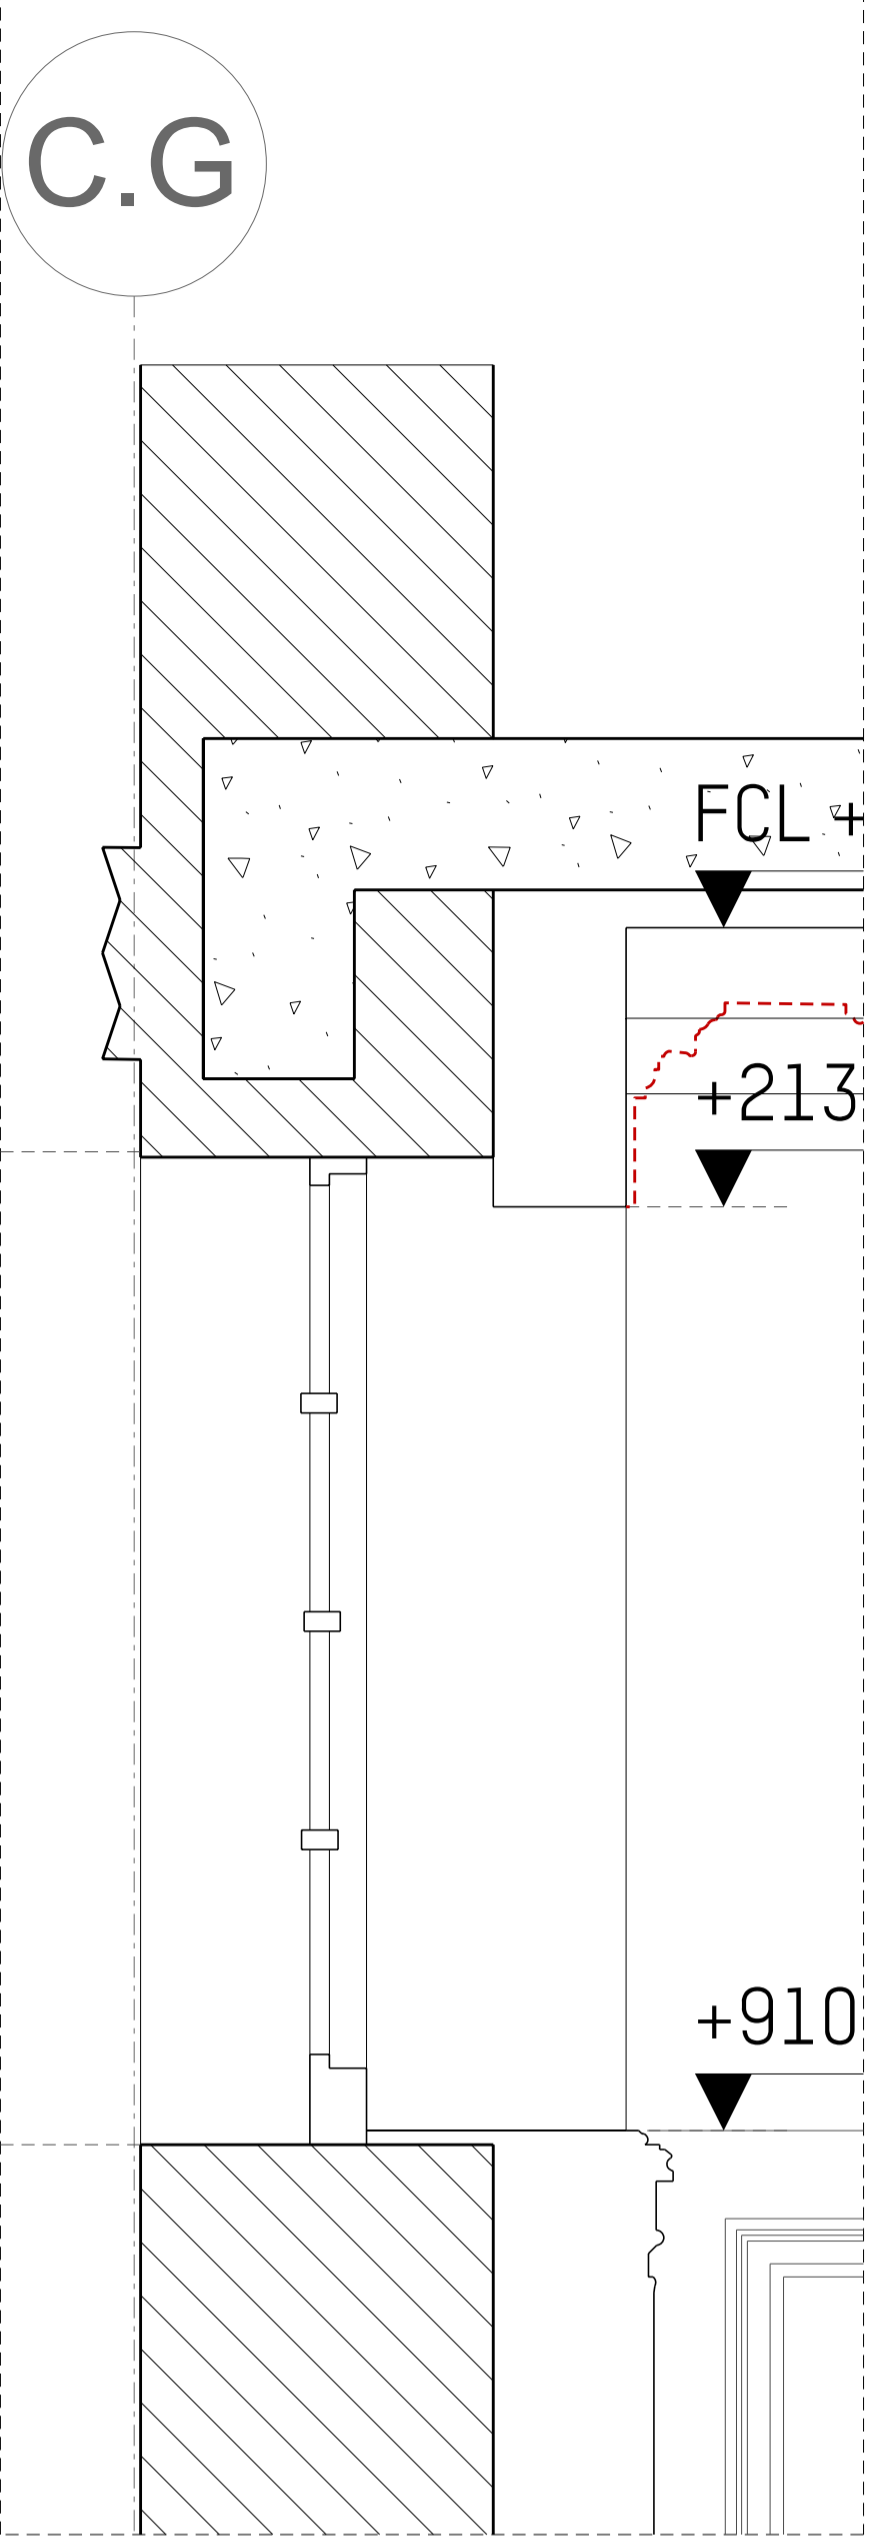


DETAIL 01

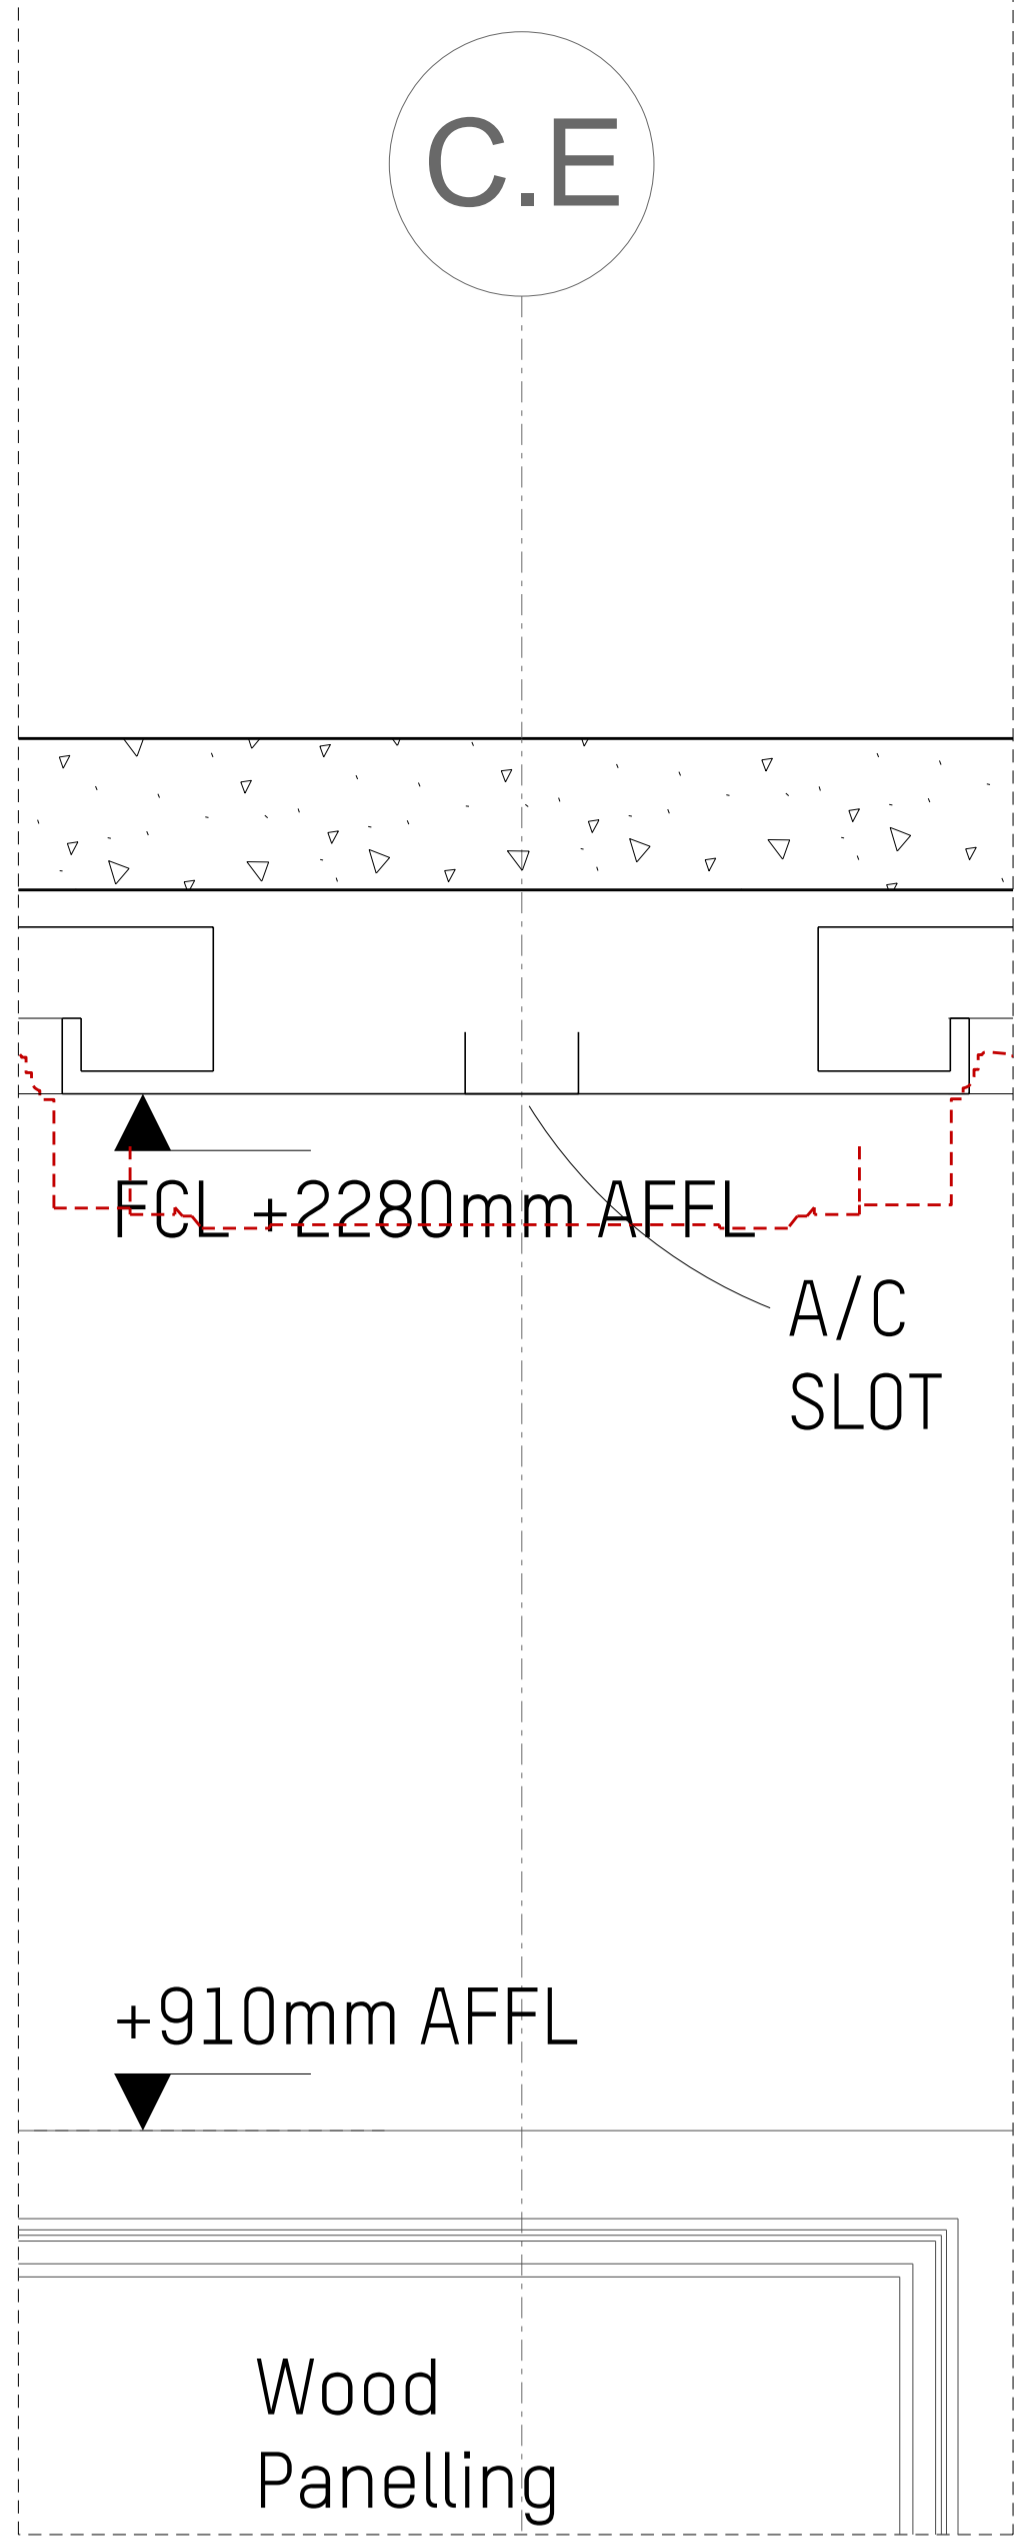


DETAIL 02

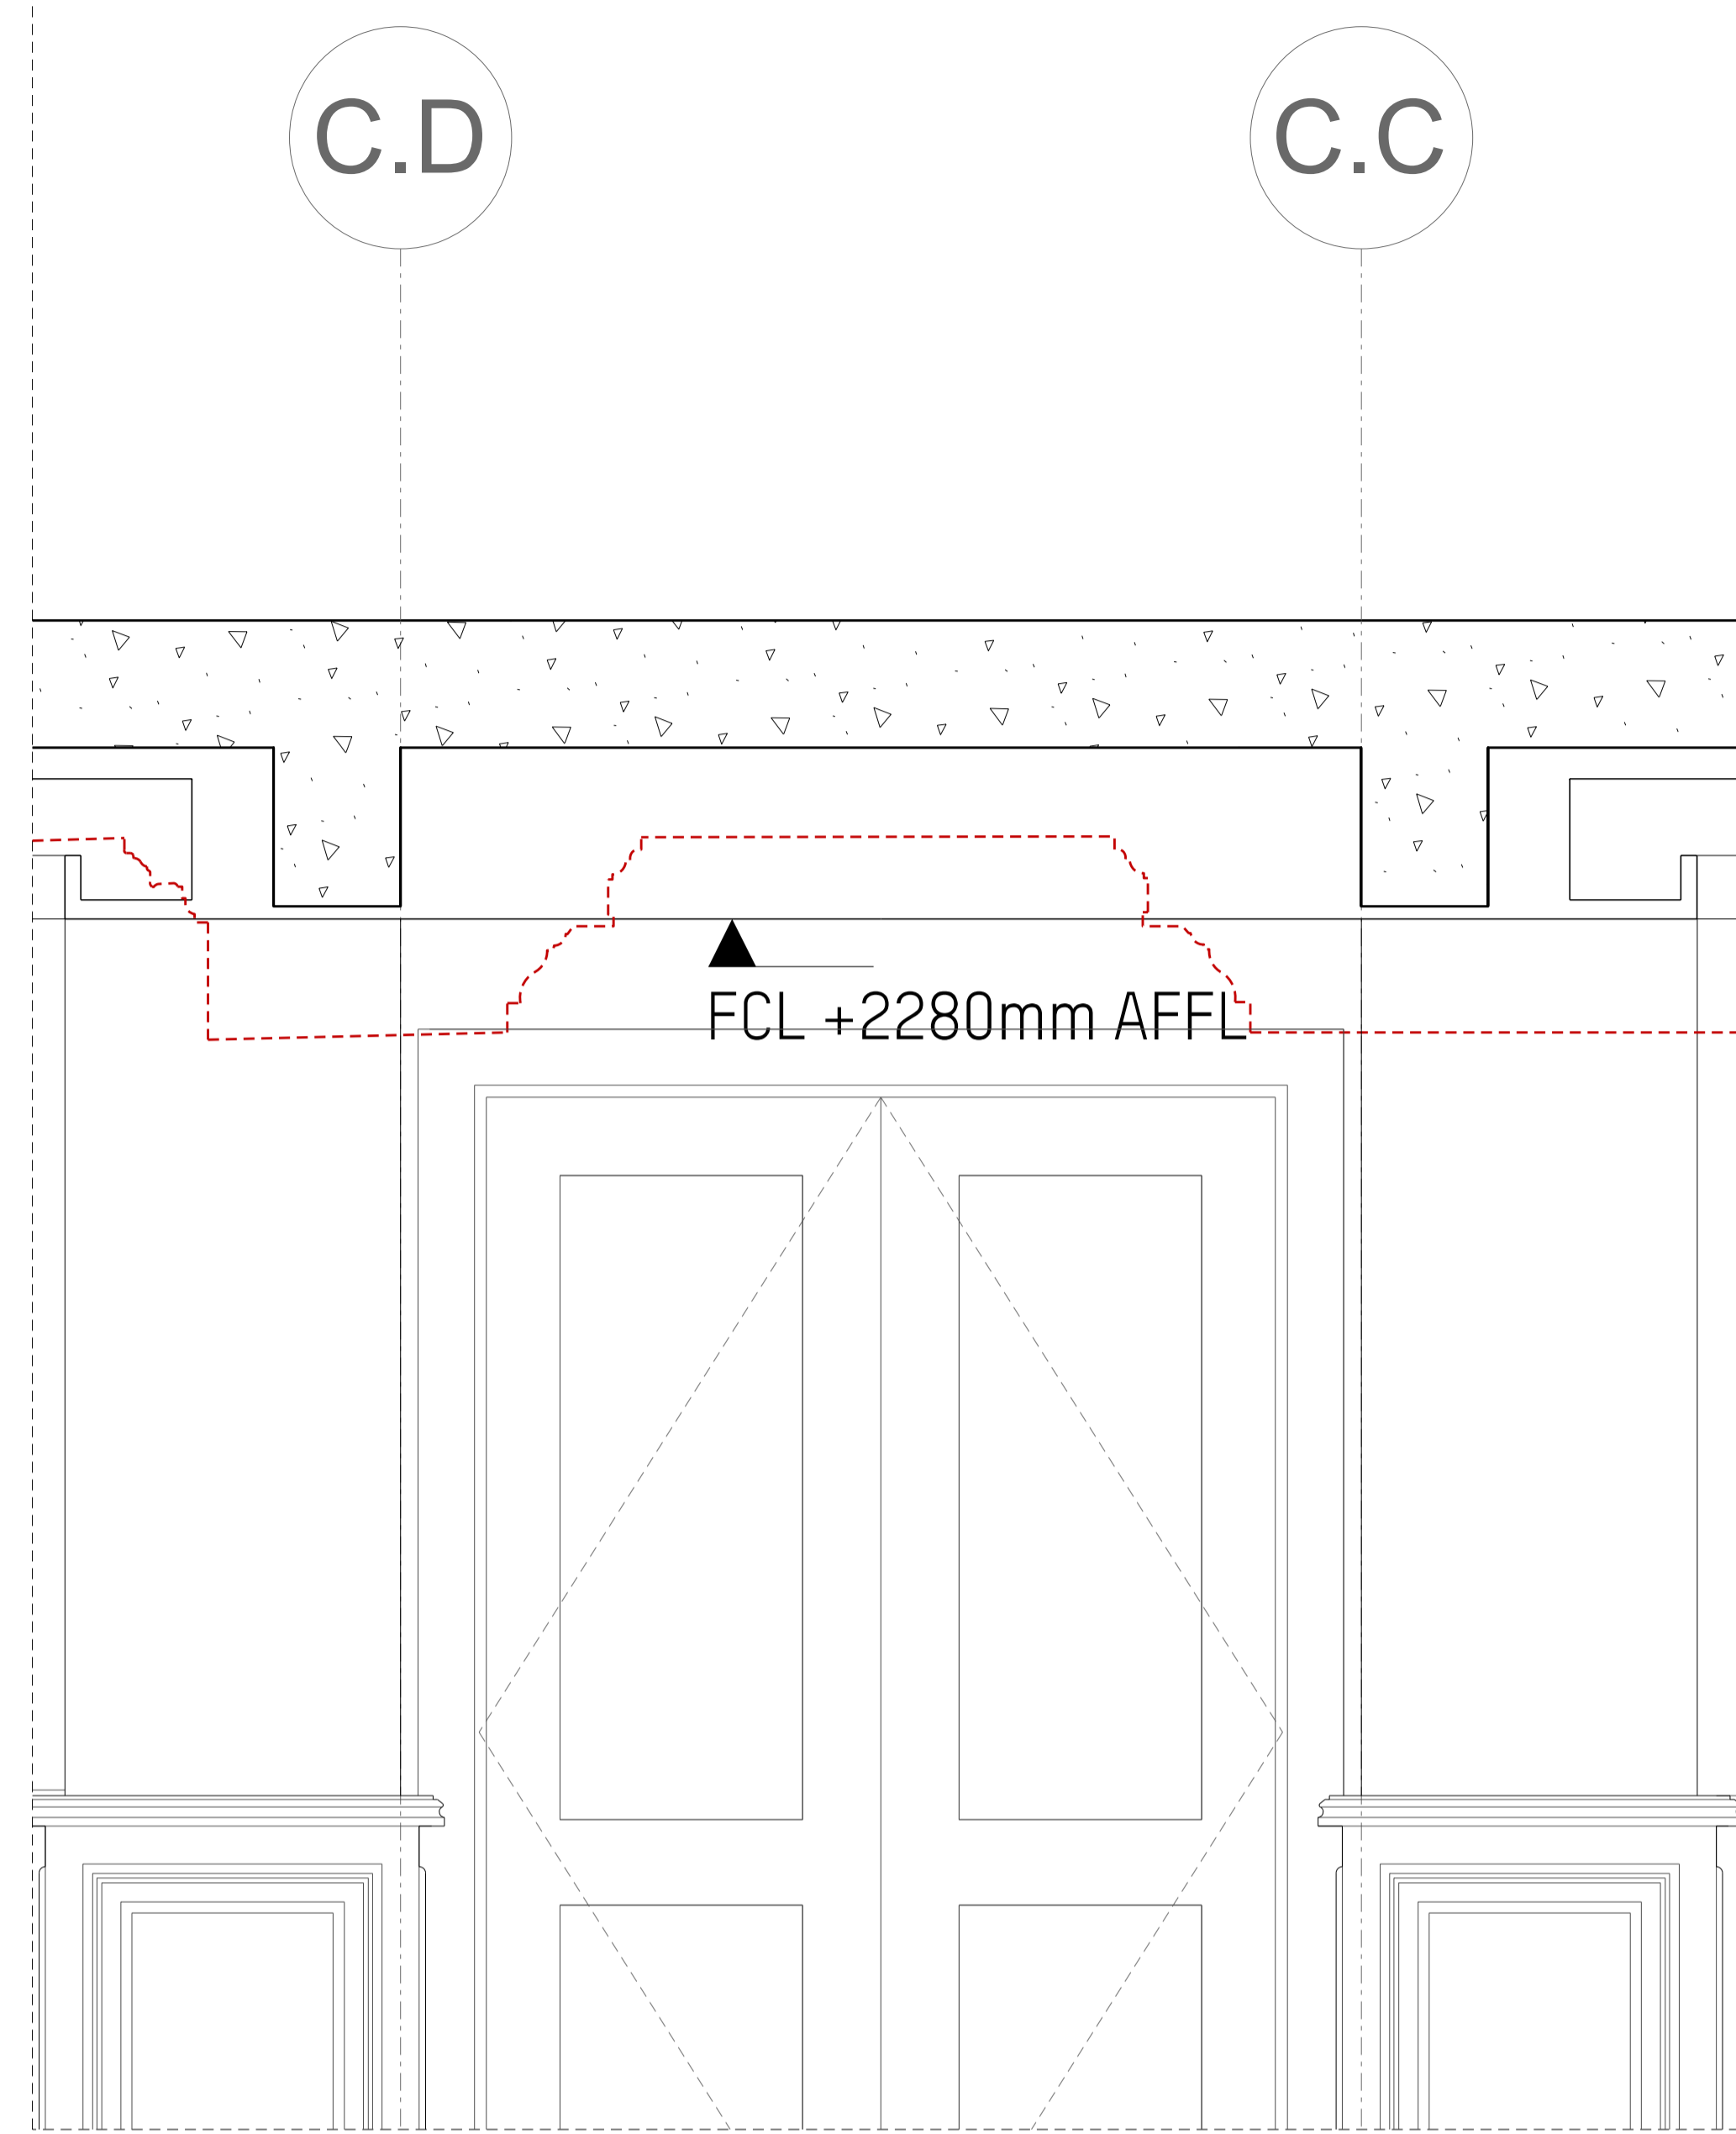


DETAIL 03

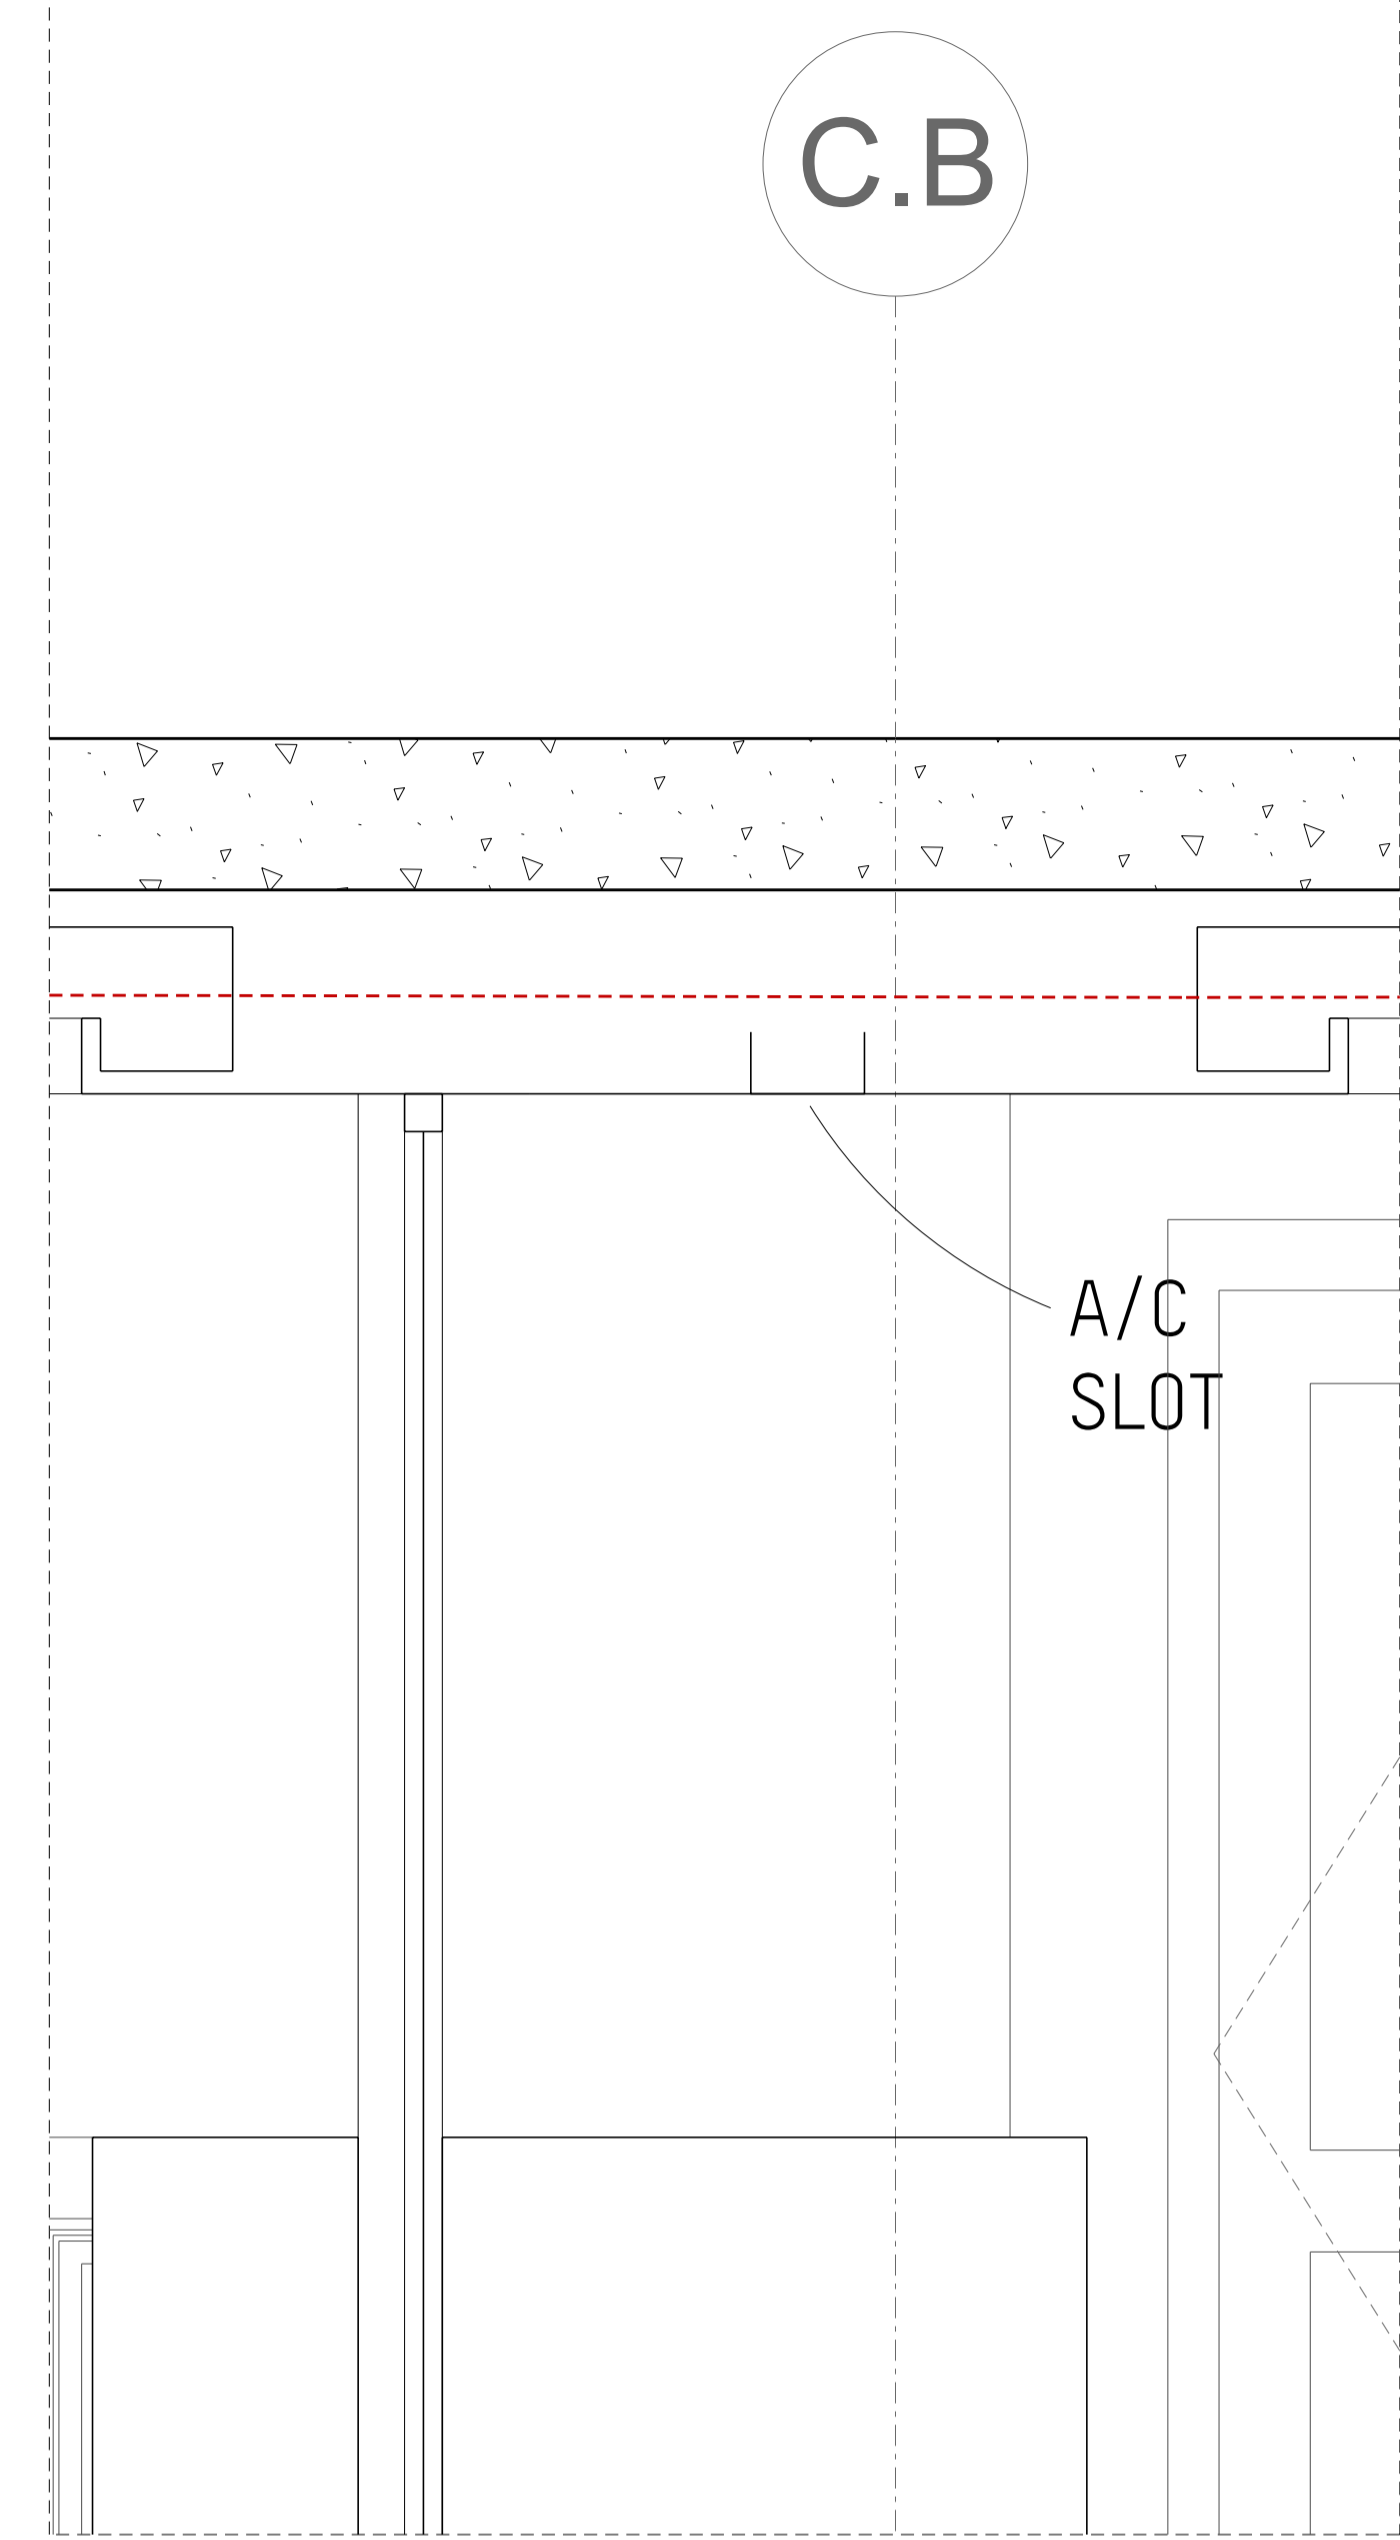

DETAIL 04

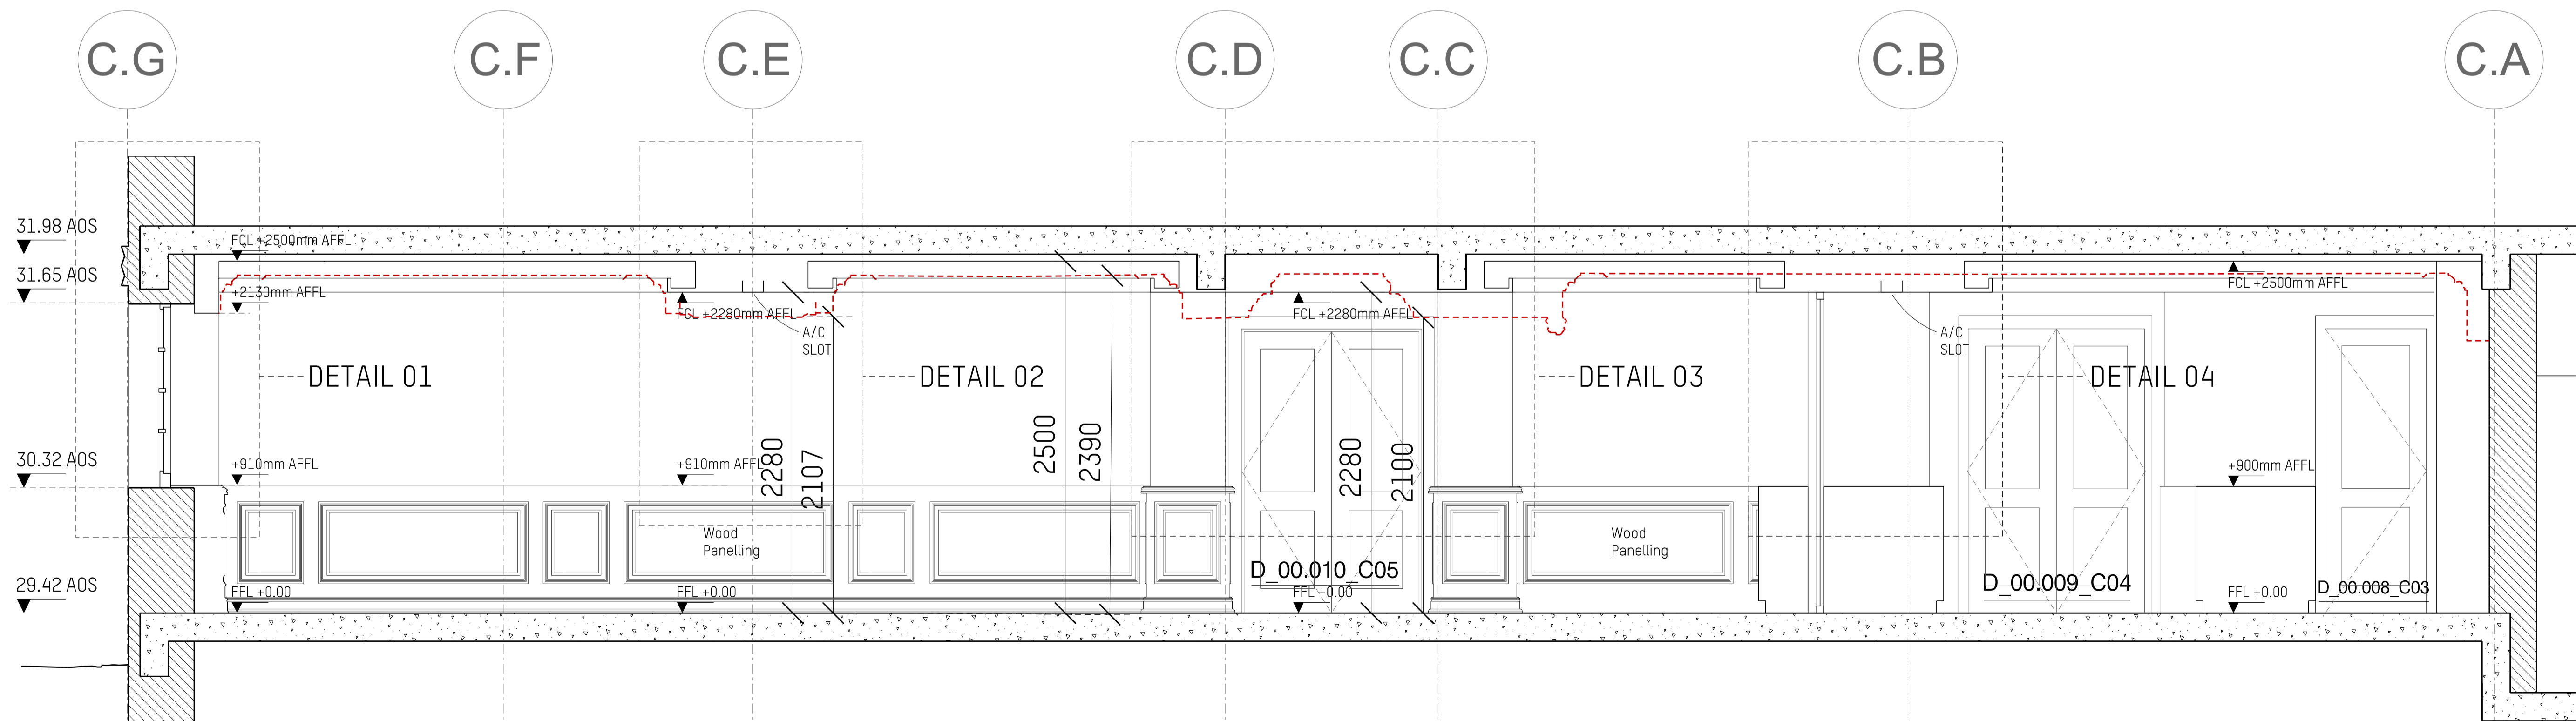

PROPOSED SECTION 08_SCALE 1:25

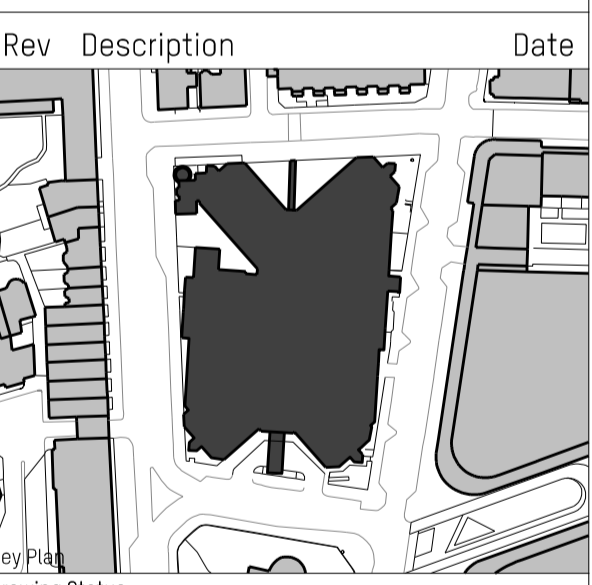

PLANNING
Issued only for purpose indicated

Mackay Partners

ARCHITECTS & DESIGNERS
Florin Studios, Florin Court, 6-9 Charterhouse Square
London EC1M 6EY tel +44 (0)207 608 1177
e mail: contact@mackayandpartners.co.uk

Job Title **White House Hotel**

Drawing Title
**PROPOSAL
GROUND FLOOR / ZONE C
CEILING DETAILS (SECTION 08)**

Scale @ A1	1:10	Scale @ A3	1:20	Drawn by	MT
Date	05/05/2017	Checked by	KM		
Drawing No.	598.16_T_3500_731	Rev.	-		