

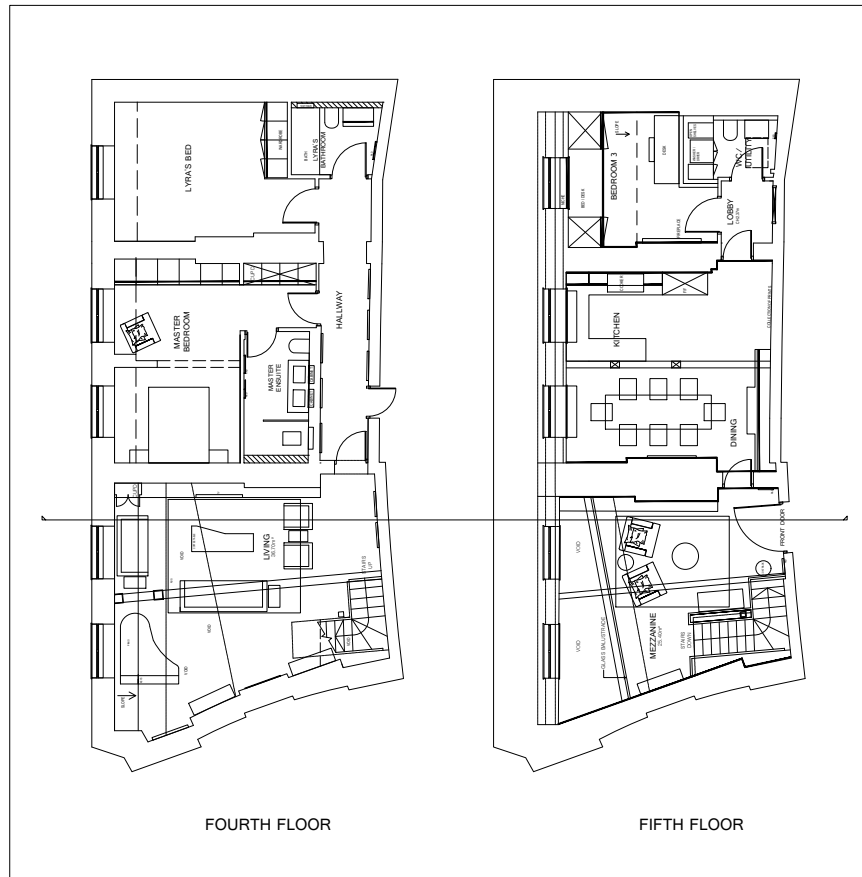


PROPOSED SECTION

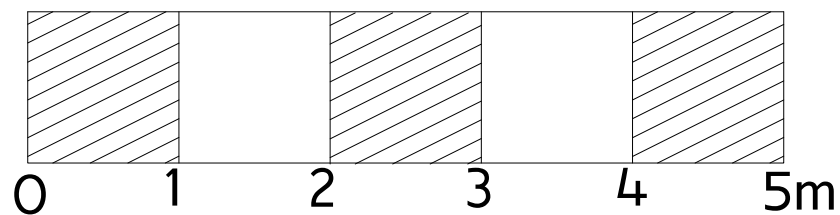

1:200 @ A3

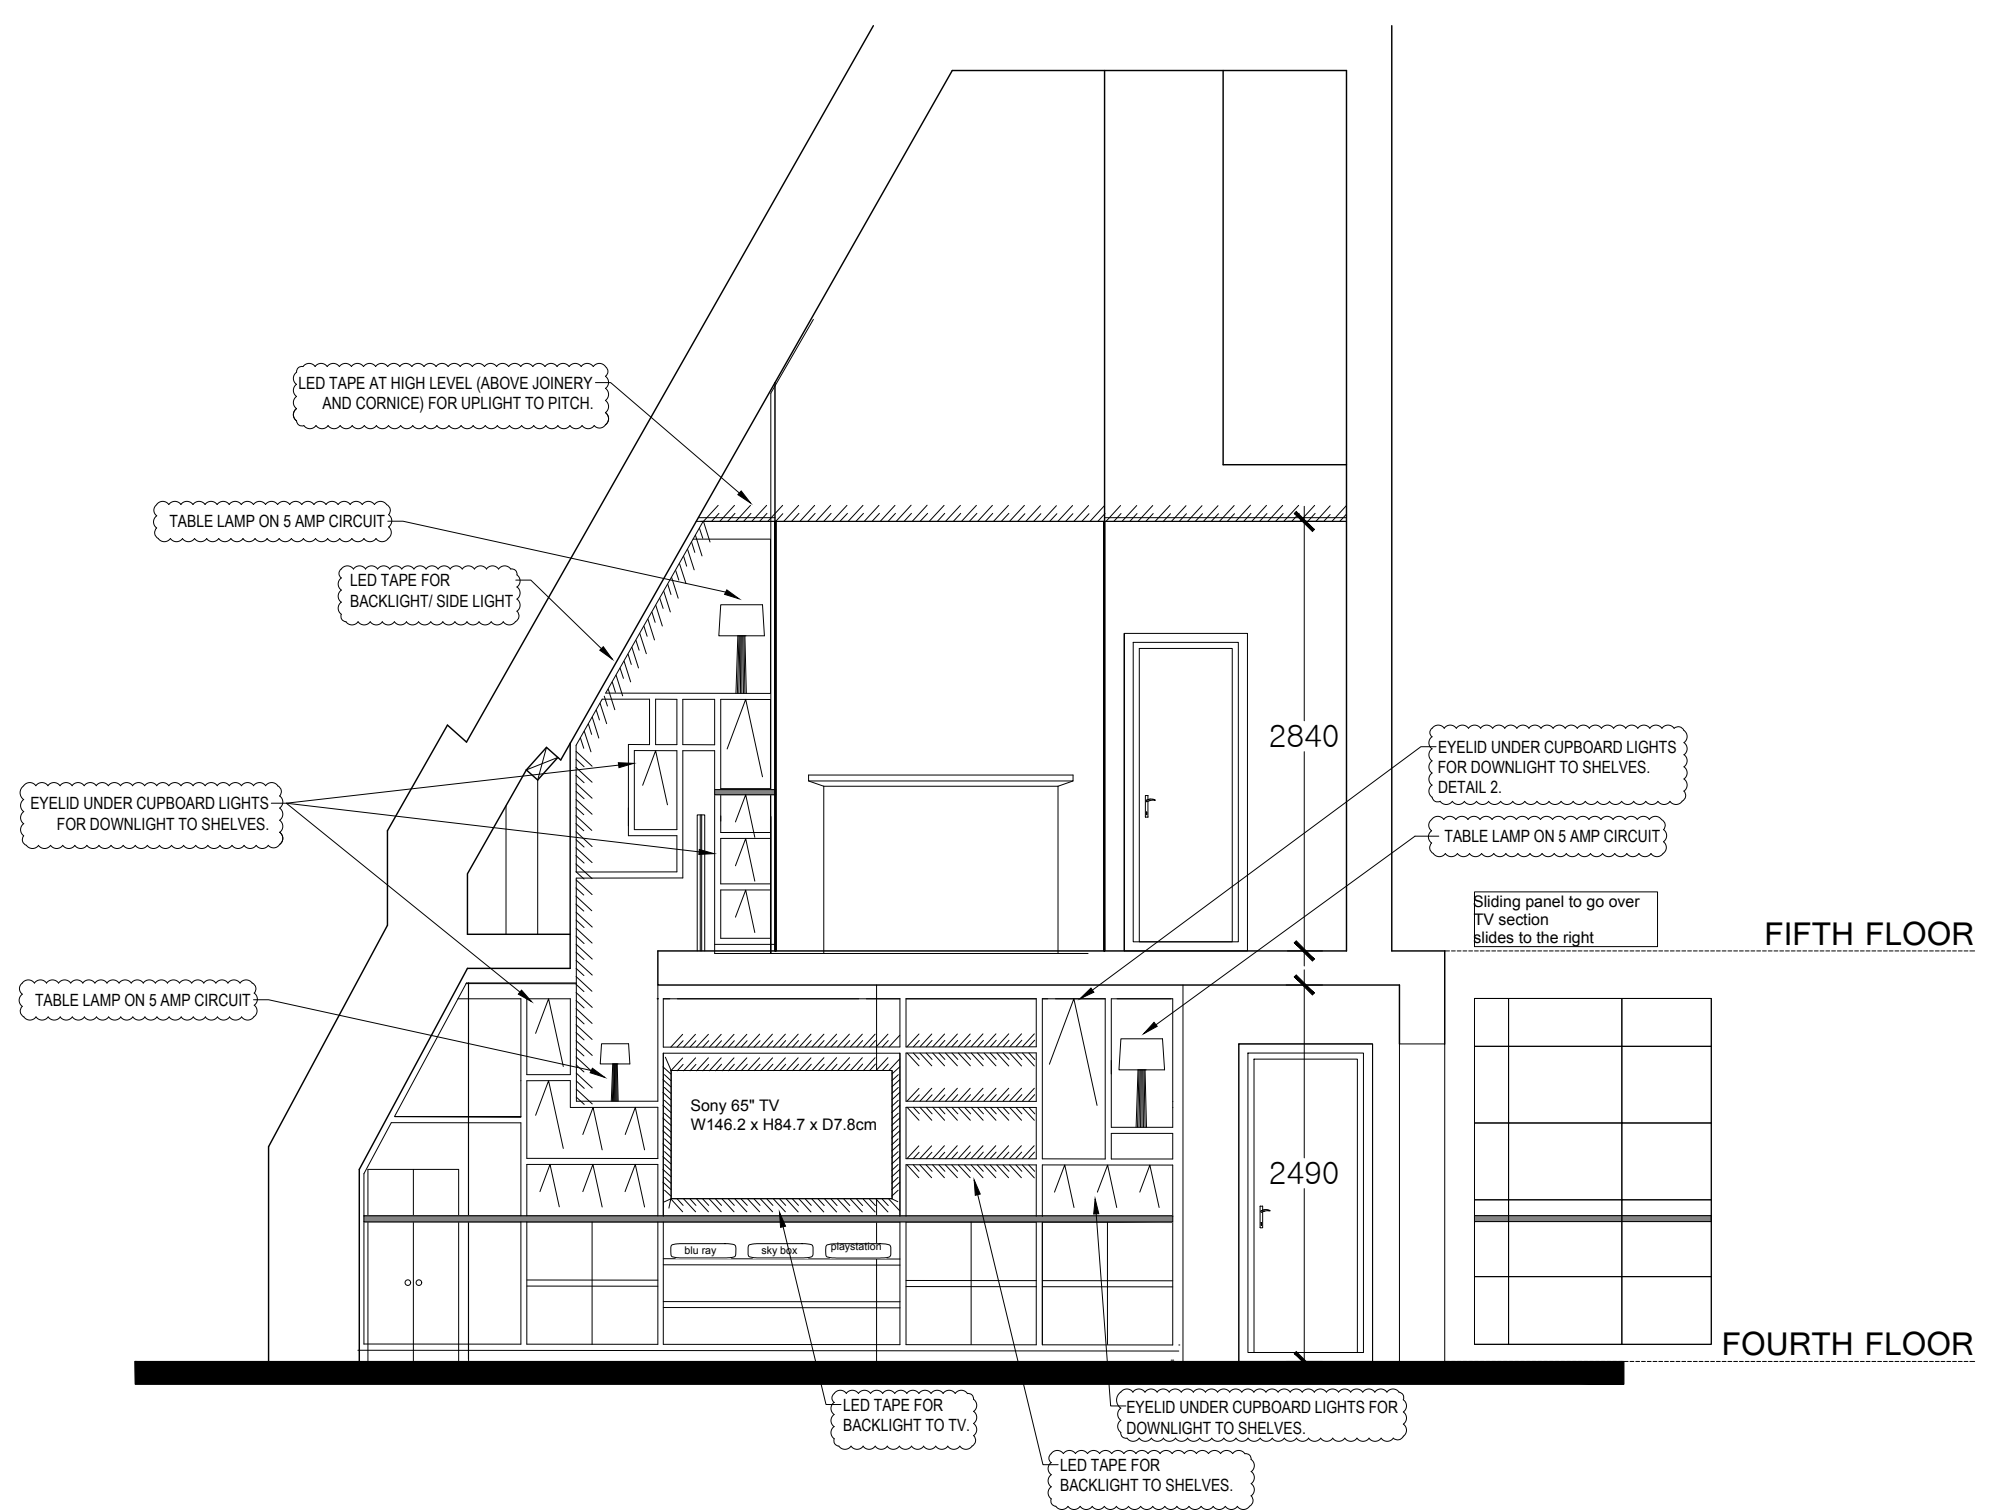

K V B
ARCHITECTS
K V B Architects Ltd
Chartered Architects
9 High Street
Tring, Herts
HP23 5AH
Tel: +44 (0)1442 824691
Email: greg@kvbarchitects.co.uk
www.kvbarchitects.co.uk

PROJECT
ST. PANCRAS CHAMBERS
EUSTON ROAD
LONDON
NW1

TITLE
PROPOSED SECTION

SCALE	1:50 @ A3	DATE	16/05/2017
DRAWN	TK		
DRAWING NO.	203		
JOB NO.	203/KVB	REVISION	A