



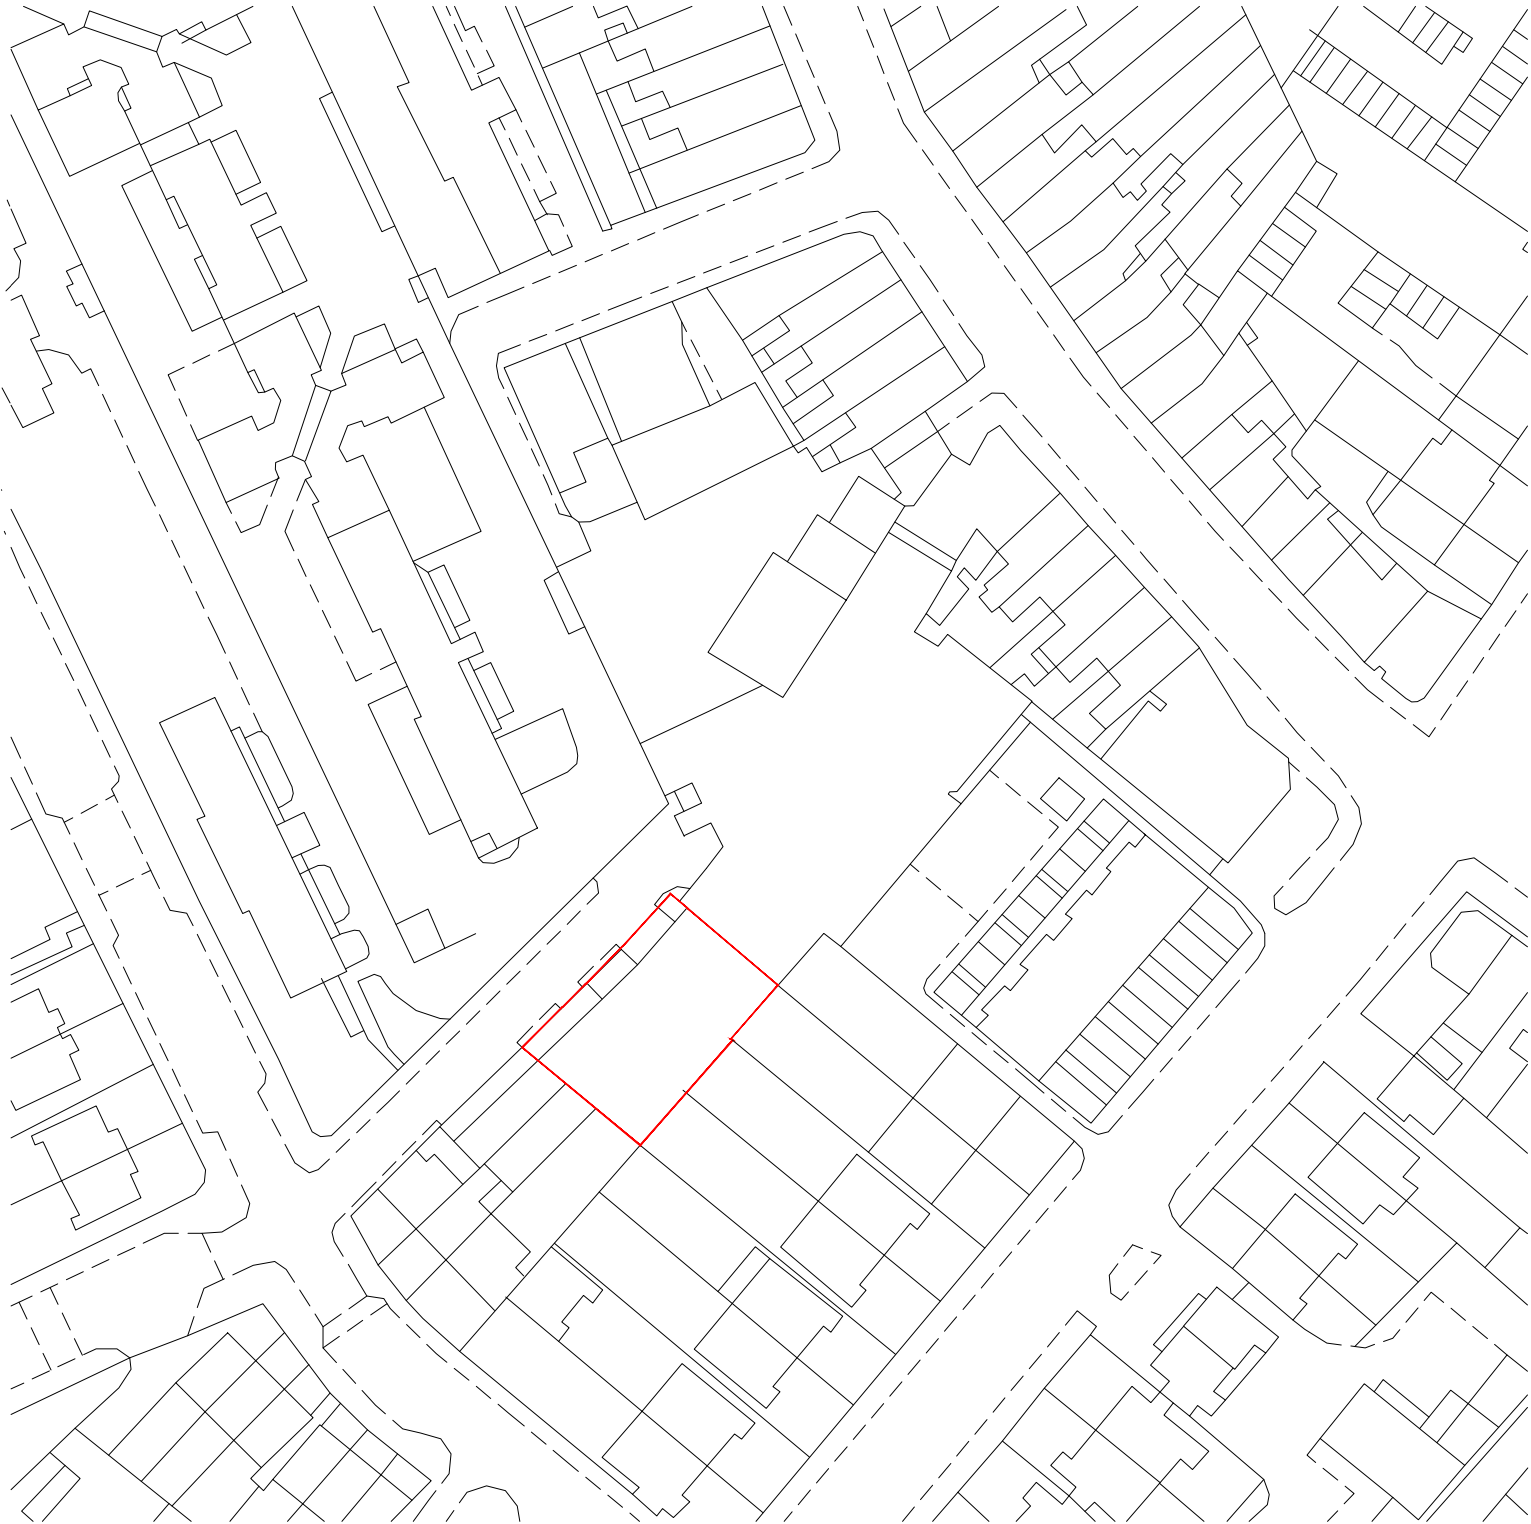

SITE LOCATION PLAN
SCALE 1:1000

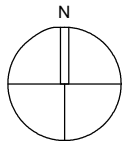

NOTES	

 SITE BOUNDARY

drawing status:	P L A N N I N G
-----------------	-----------------


revision:	description:	date:
P.01	Issued for PLANNING	02.05.17

P L A N N I N G

SADAarchitecture
P : 1st Floor, 26C George Street, St. Albans, AL3 4ES
E : letterbox@sada-architecture.com
W : www.sada-architecture.com
T : 01727 860810

project:	17-010 - 1 Hampshire Street, London NW5 2TE		
drawing:	SITE LOCATION PLAN		
date:	23.01.17	drawn by: LM	check: CC
scale:	1:1000@A3	dwg no.: 100	rev. no.: P.01

© Copyright: This drawing or design may not be reproduced without permission.

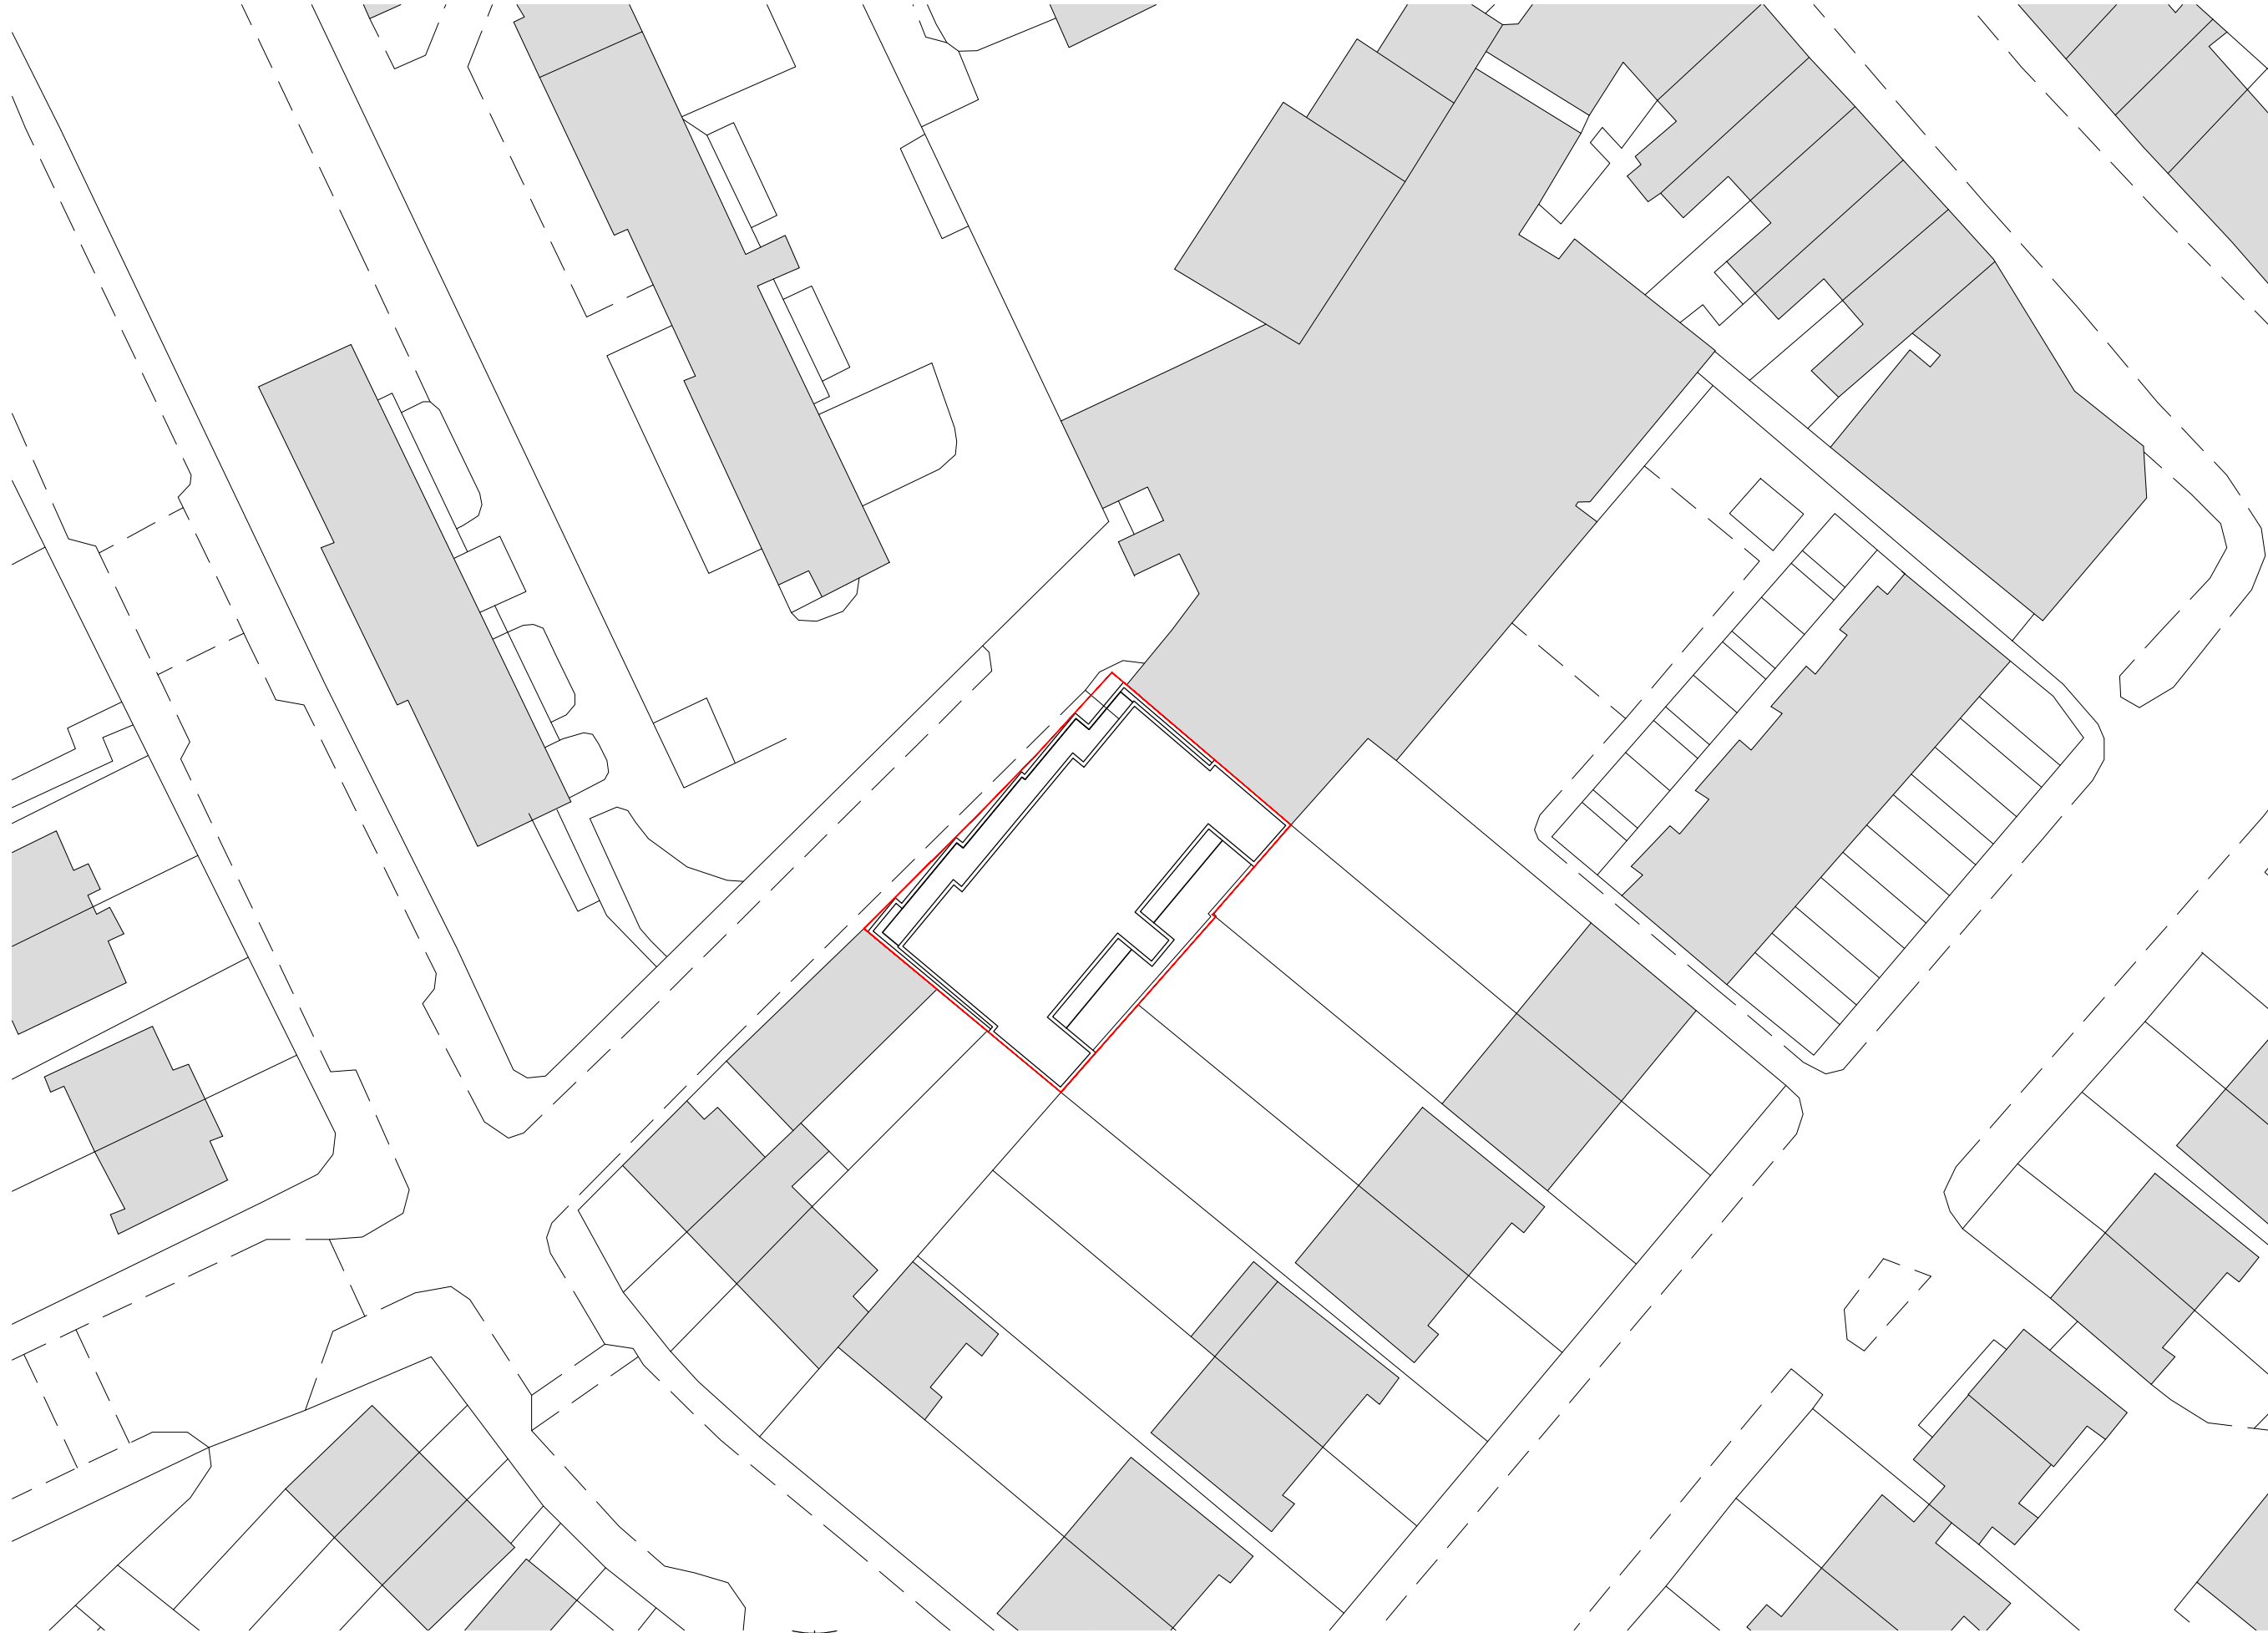

NOTES	

 SITE BOUNDARY


drawing status:	P L A N N I N G
-----------------	-----------------

revision:	description:	date:
P.01	Issued for PLANNING	02.05.17

P L A N N I N G

SADAarchitecture
P : 1st Floor, 26C George Street, St. Albans, AL3 4ES
E : letterbox@sada-architecture.com
W : www.sada-architecture.com
T : 01727 860810

SITE LAYOUT PLAN
SCALE 1:500

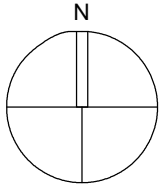

project:	17-010 - 1 Hampshire Street, London NW5 2TE		
drawing:	SITE LAYOUT PLAN		
date:	23.01.17	drawn by: LM	check: CC
scale:	1:500@A3	dwg no.: 101	rev. no.: P.01

© Copyright: This drawing or design may not be reproduced without permission.