



A Elevation A  
1:20

B Elevation B  
1:20


01 Plan  
1:20

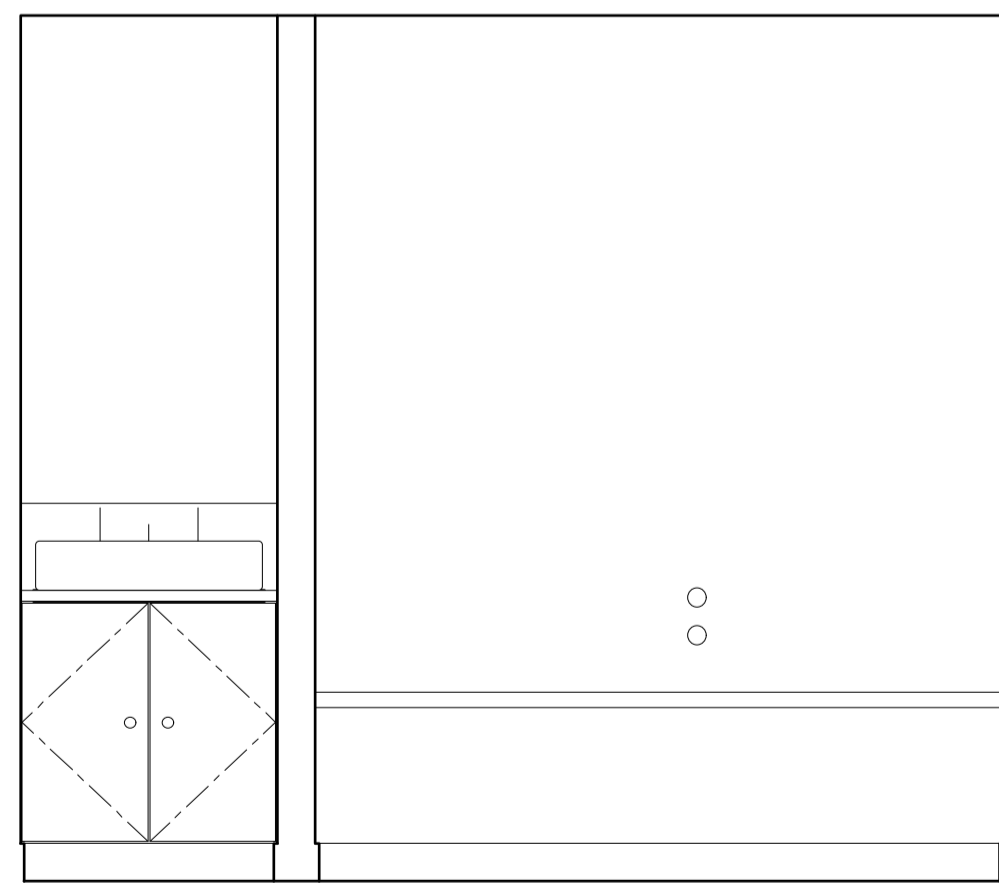


D Elevation D  
1:20

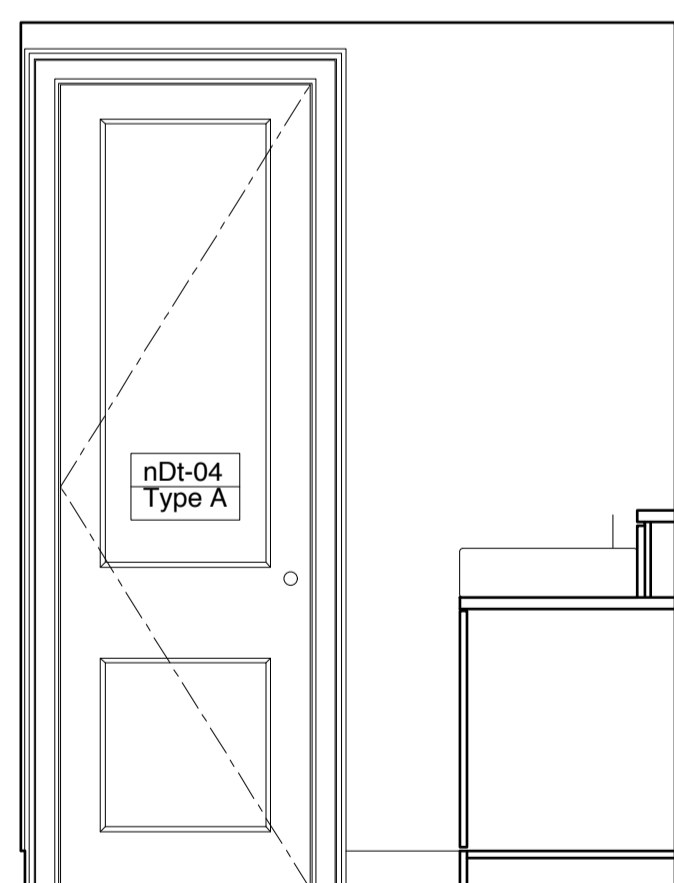




D Elevation D  
1:20

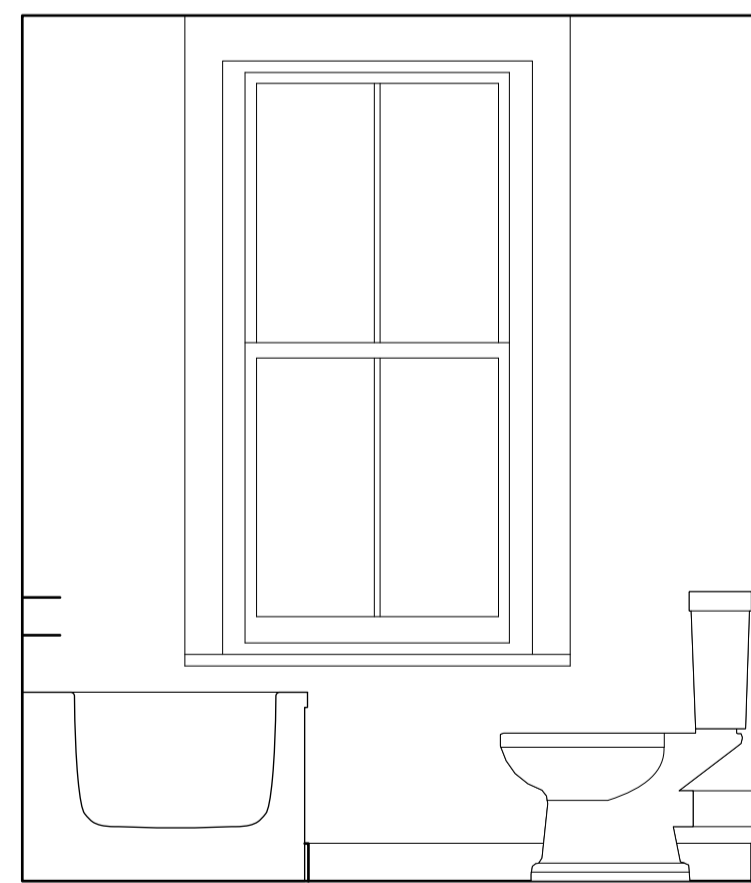

E Elevation E  
1:20

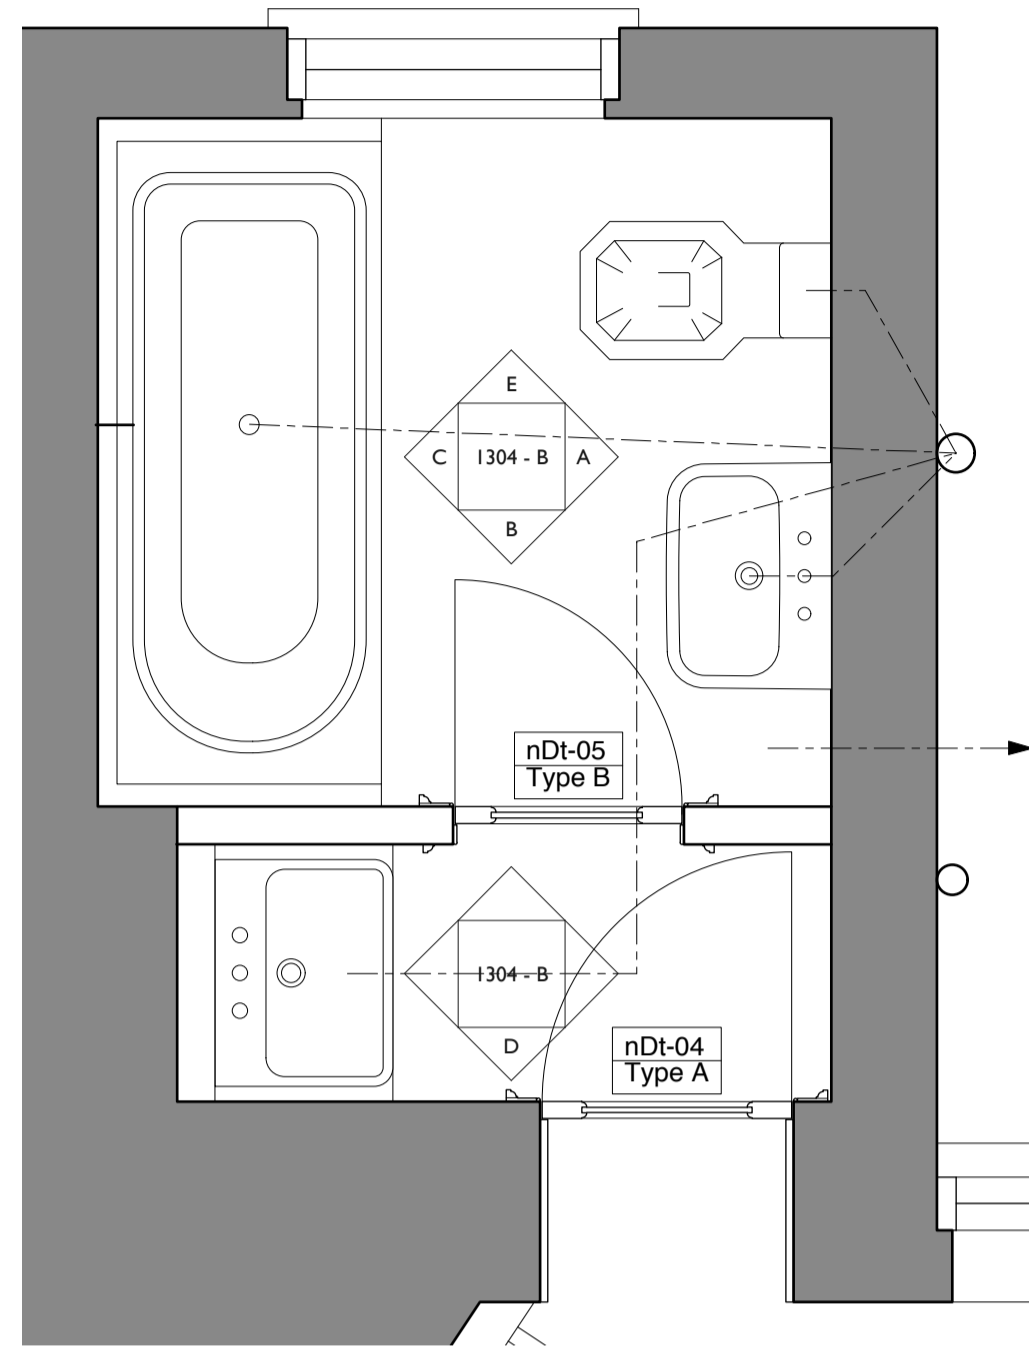

Width as per existing opening height to match facing door

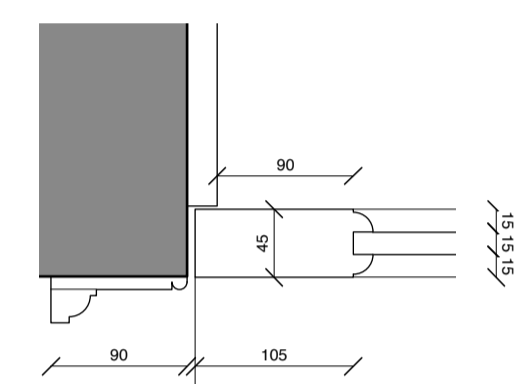
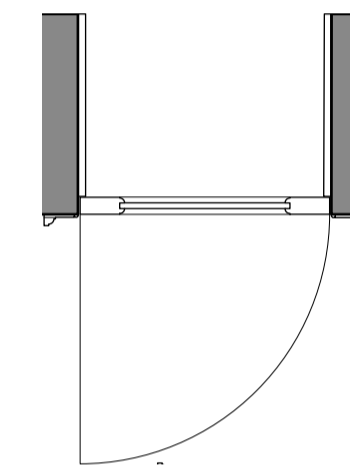
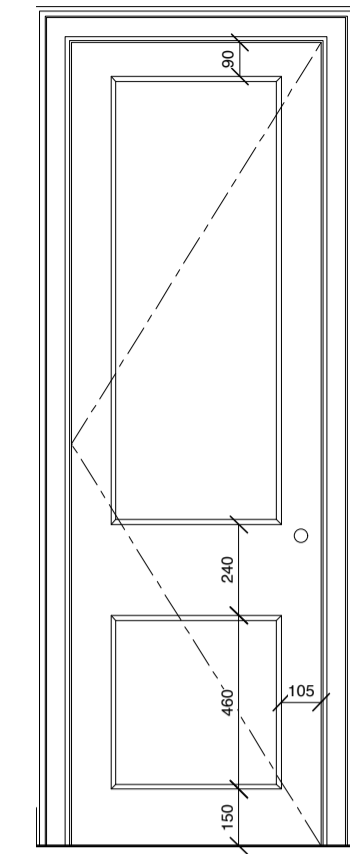


01 1:20 DOOR TYPE A

nDt-04

03 1:5 DOOR TYPE A

nDt-04

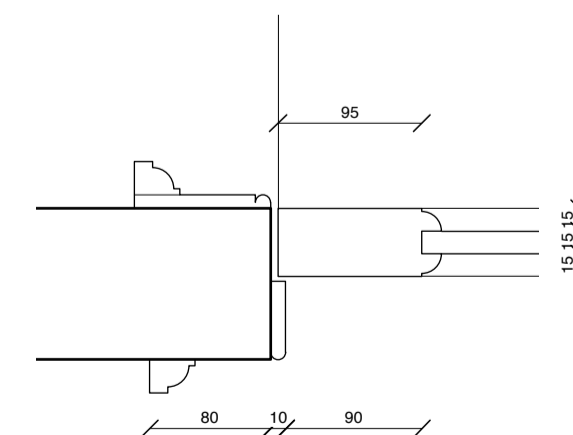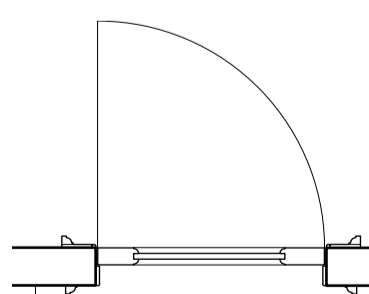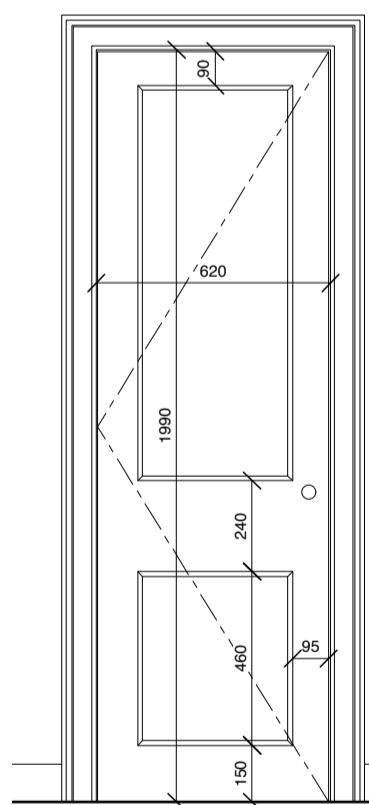

02 1:20 DOOR TYPE B

nDt-05

04 1:5 DOOR TYPE B

nDt-05

REVISIONS:

NOTES:

PROJECT:  
28 GT JAMES STREET  
DRAWING TITLE:  
PROPOSED T-04 INTERNAL  
ELEVATIONS  
STATUS:  
PLANNING

NOTE:  
Do not scale from the drawing. Any discrepancies to be reported to the architect.  
All dimensions will be taken on site prior to ordering and construction.  
Copyright remains with the architect.  
This drawing is to be read in conjunction with the specification and all other relevant drawings.

JAMES GORST  
ARCHITECTS Ltd

16A Crane Grove  
London  
N7 8NN

t 020 7336 7140  
f 020 7336 7150  
e info@jamesgorstarchitects.com

SCALE: 1:20@A1  
DRAWING NUMBER: HD17\_1304-C  
REVISION: PI