



NOTES:
Notes

*SD - Site Dependant Dimension

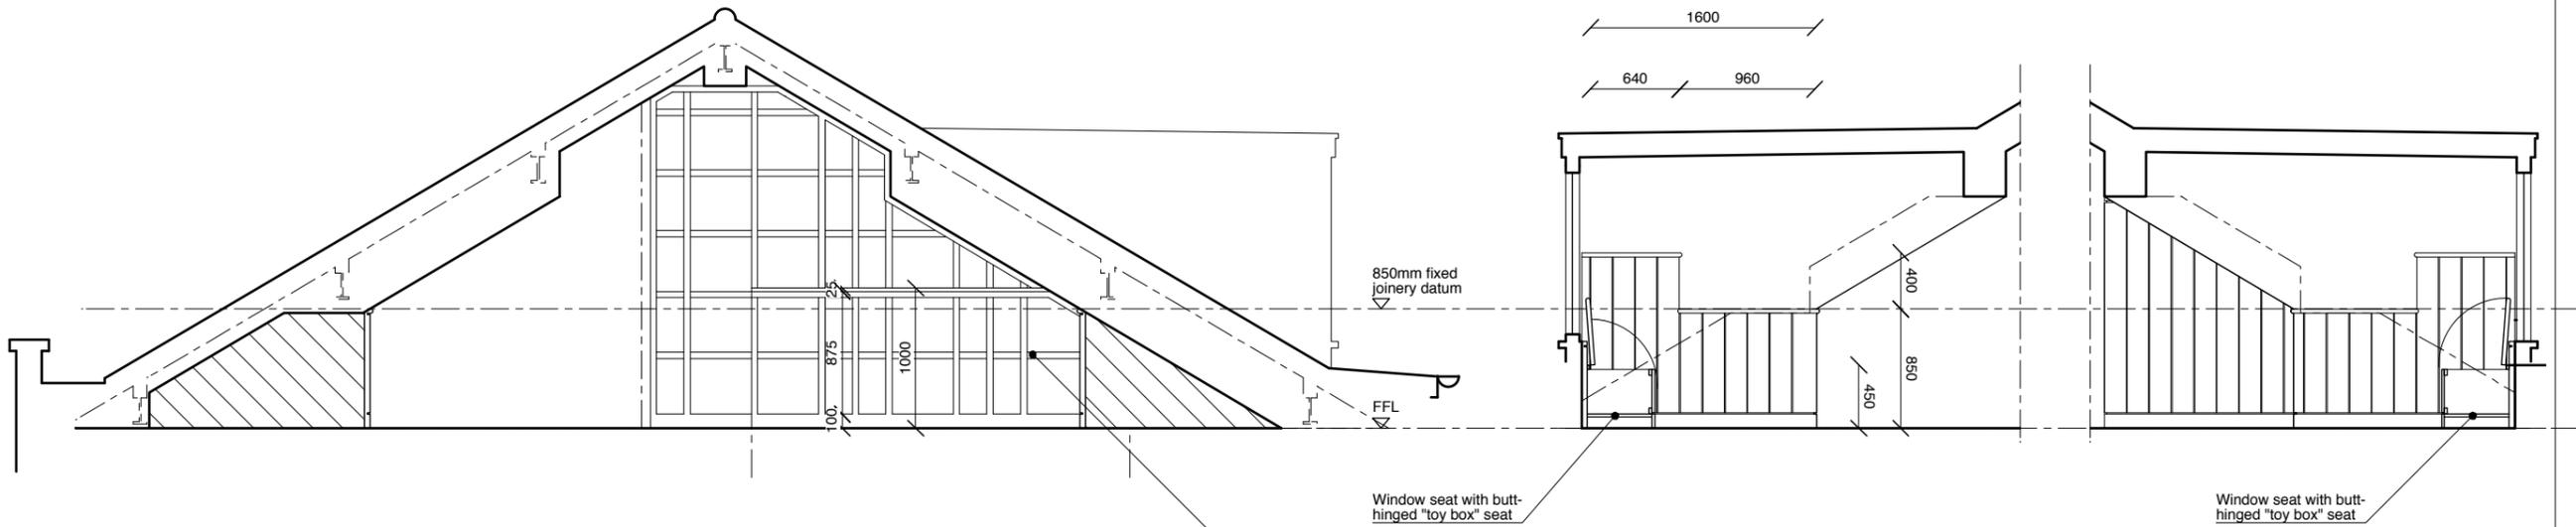

A
Elevation A
1:50
HD17_1304-A

B
Elevation B
1:50
HD17_1304-A

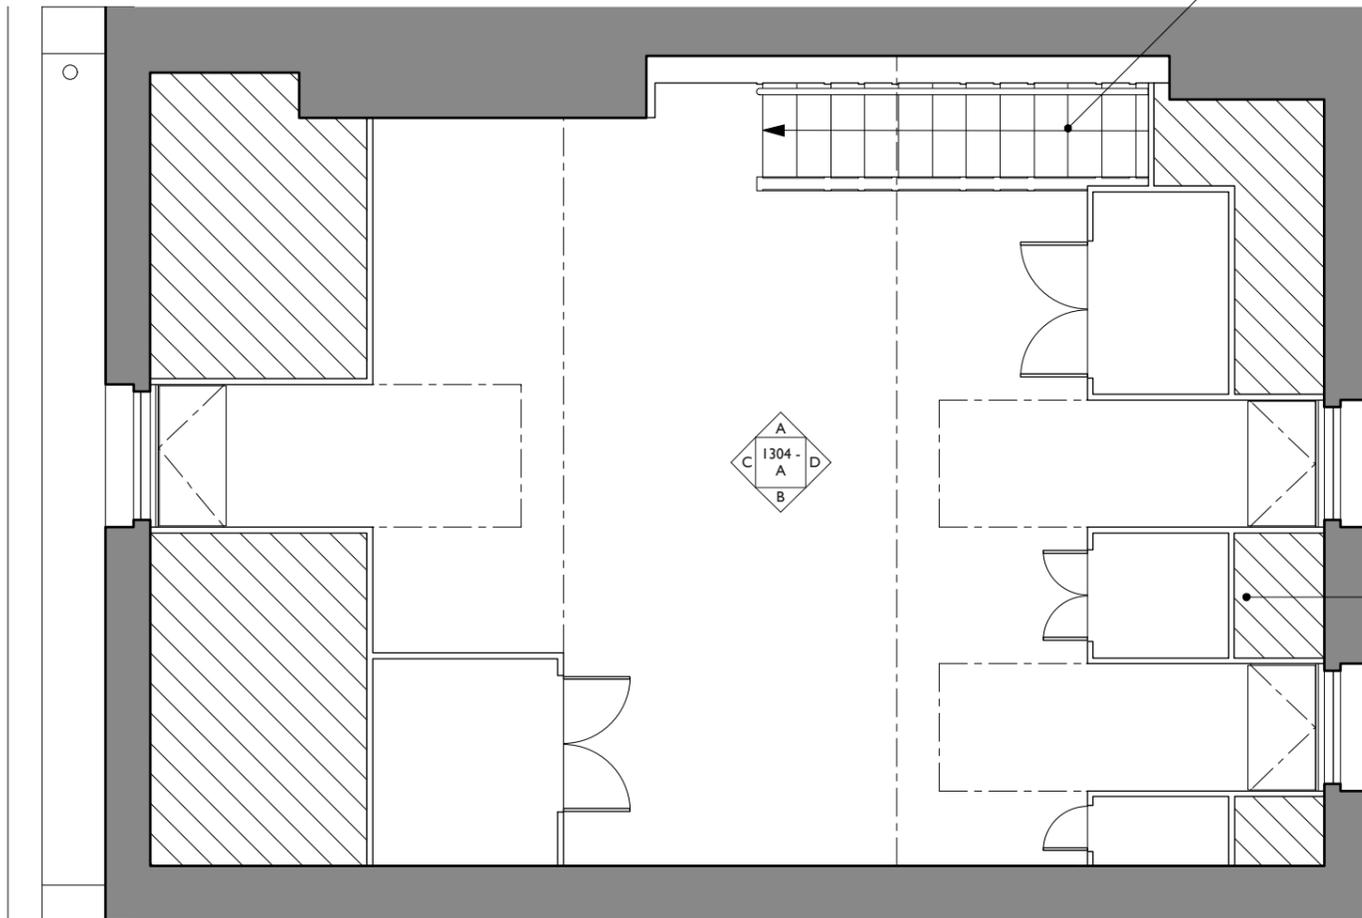

Plan
1:50
HD17_1304-A

Panelled loft access stair, see drg. HD17_1304-B

160mm beaded panelling to match existing in second floor bathroom (S-04)

Mitred corner detail


850mm fixed joinery datum

Painted softwood panels with concealed flush cupboard doors


FFL

Areas of floor space to be boxed out

C
Elevation C
1:50
HD17_1304-A

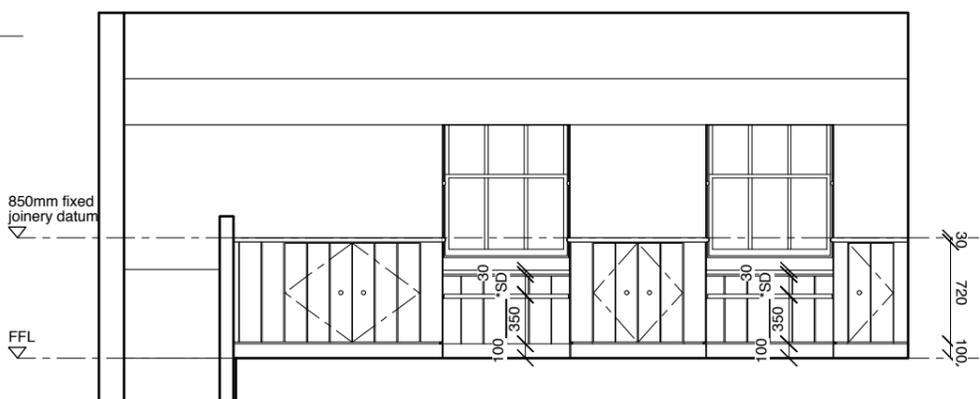

D
Elevation D
1:50
HD17_1304-A

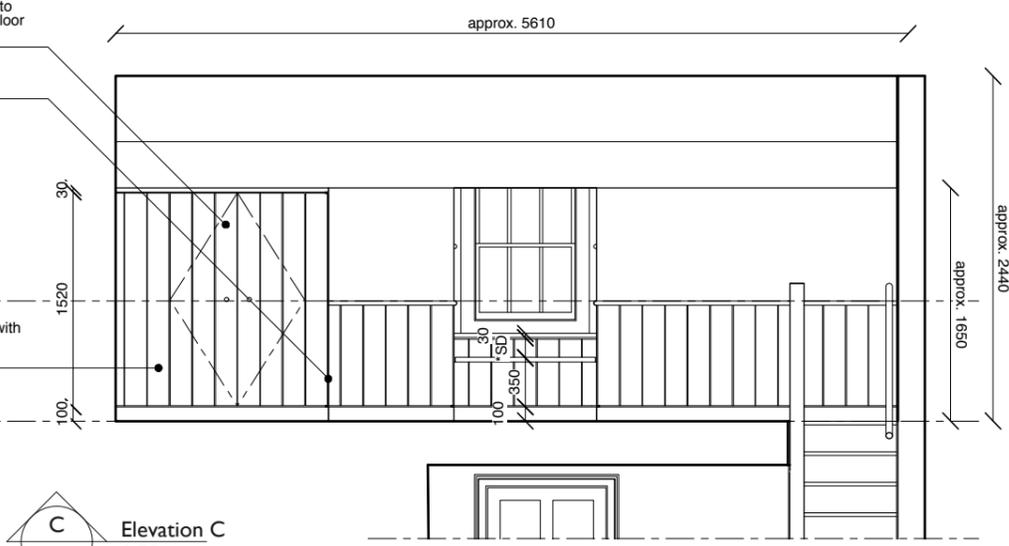

REVISIONS:

P1 XX.05.17
-

PROJECT:
28 GREAT JAMES STREET

DRAWING TITLE:
PROPOSED F-01 INTERNAL ELEVATIONS

STATUS:
PLANNING

NOTE:
Do not scale from the drawing. Any discrepancies to be reported to the architect.
All dimensions will be taken on site prior to ordering and construction.
Copyright remains with the architect.
This drawing is to be read in conjunction with the specification and all other relevant drawings.

JAMES GORST
ARCHITECTS Ltd

16A Crane Grove
London
N7 8NN

t 020 7336 7140
f 020 7336 7150
e info@jamesgorstarchitects.com

DRAWING SCALE:	DRAWING NUMBER:	REVISION:
1:50@A3	HD17_1304-A	P1