



A Elevation A
1:20



B Elevation B
1:20

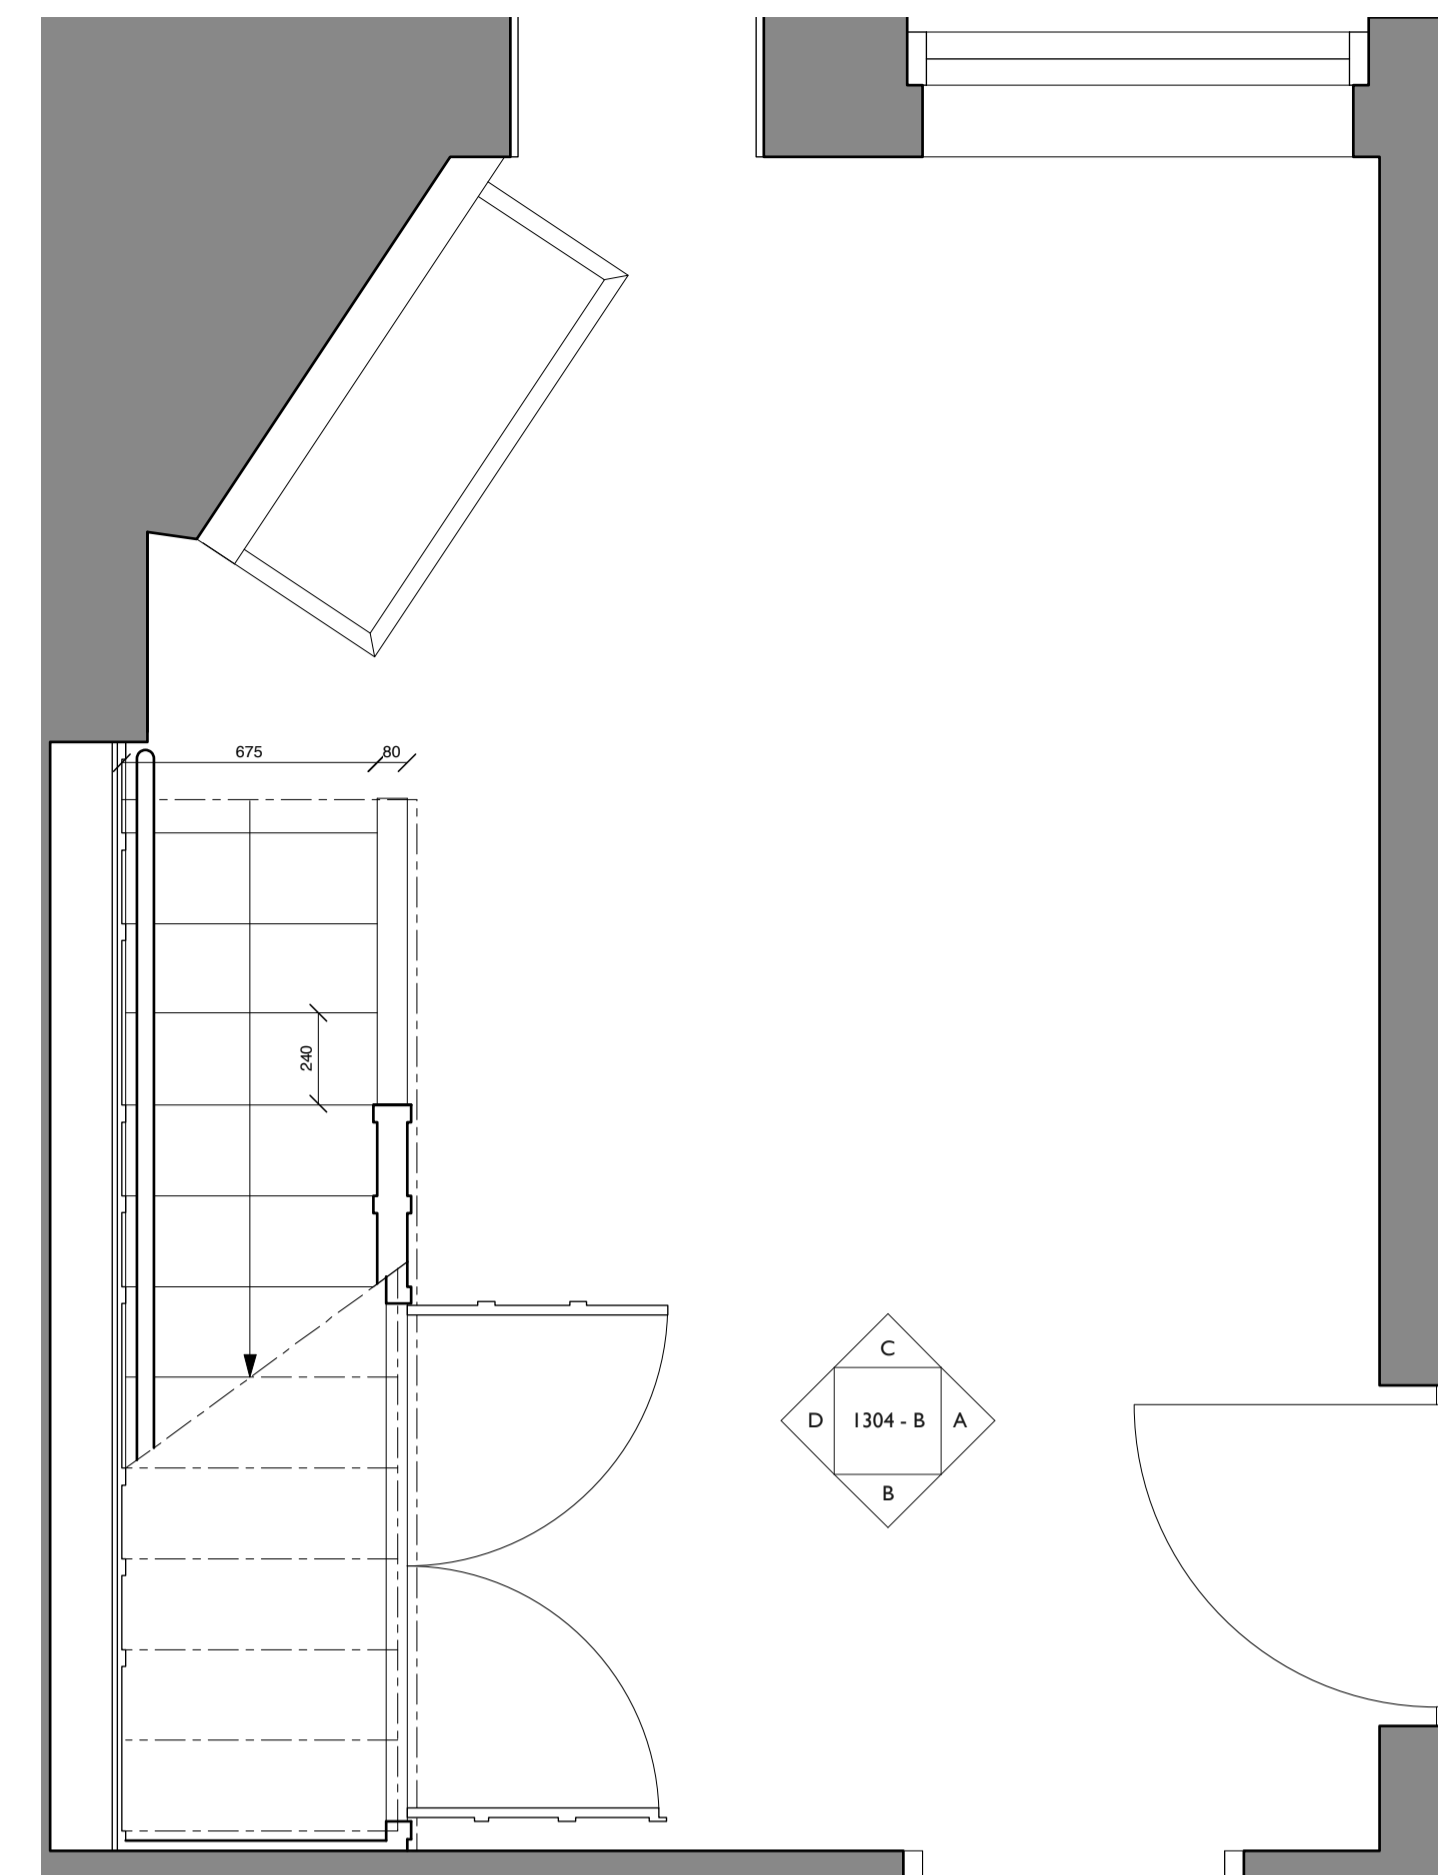

Plan
1:20

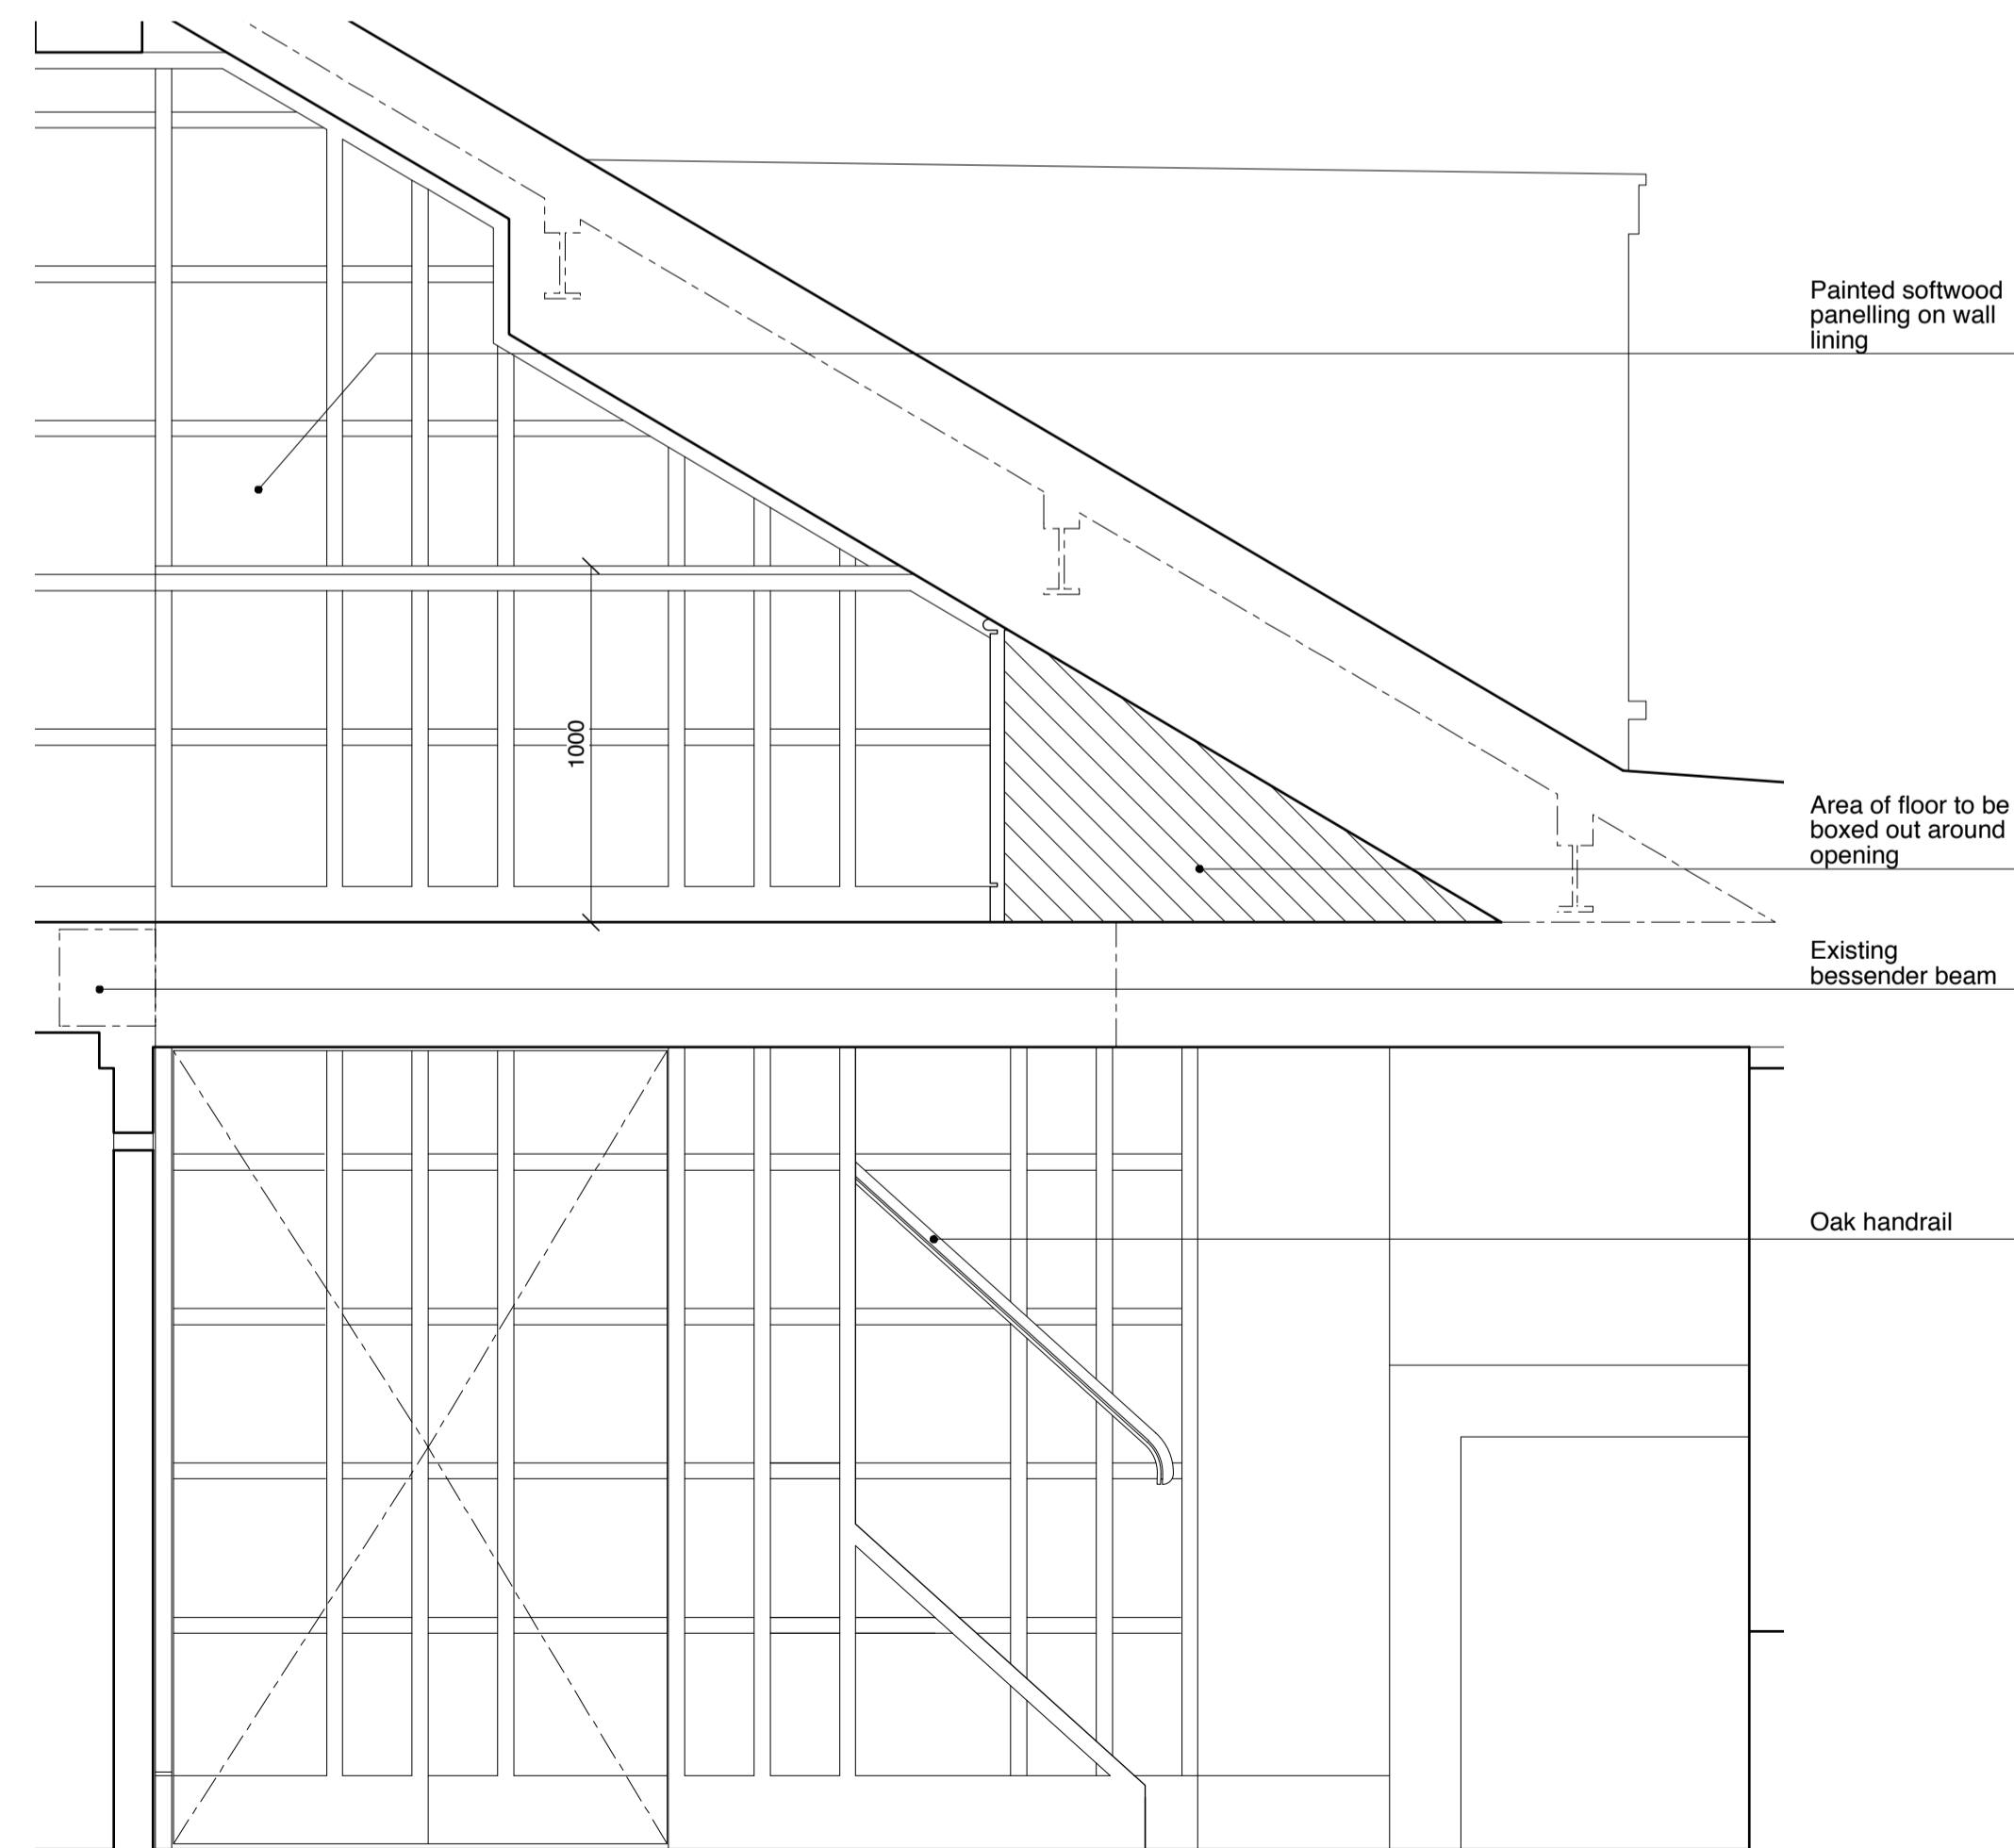

D Elevation D
1:20



C Elevation C
1:20

REVISIONS:

NOTES:

PLEASE REFER TO APPLICATION "2015/7140/L" DRG. "0232_A_1302-T-H" FOR CONSENTED DRAWING

PROJECT:
28 GT JAMES STREET
DRAWING TITLE:
PROPOSED T-02 INTERNAL ELEVATIONS
STATUS:
PLANNING

NOTE:
Do not scale from the drawing. Any discrepancies to be reported to the architect.
All dimensions will be taken on site prior to ordering and construction.
Copyright remains with the architect.
This drawing is to be read in conjunction with the specification and all other relevant drawings.

JAMES GORST ARCHITECTS Ltd

16A Crane Grove
London
N7 8NN
t 020 7336 7140
f 020 7336 7150
e info@jamesgorstarchitects.com

SCALE: 1:20@A1	DRAWING NUMBER: HD17_1304-B	REVISION: PI
-------------------	--------------------------------	-----------------