

Location Plan near NW6 1NP




This Plan includes the following Licensed Data: OS MasterMap Black and White PDF Location Plan by the Ordnance Survey National Geographic Database and incorporating surveyed revision available at the date of production. Reproduction in whole or in part is prohibited without the prior permission of Ordnance Survey. The representation of a road, track or path is no evidence of a right of way. The representation of features, as lines is no evidence of a property boundary. © Crown copyright and database rights, 2015. Ordnance Survey 010001673

Scale: 1:1250, paper size: A4

plans ahead by emapsite™

Prepared by: John Gray, 22-03-2015

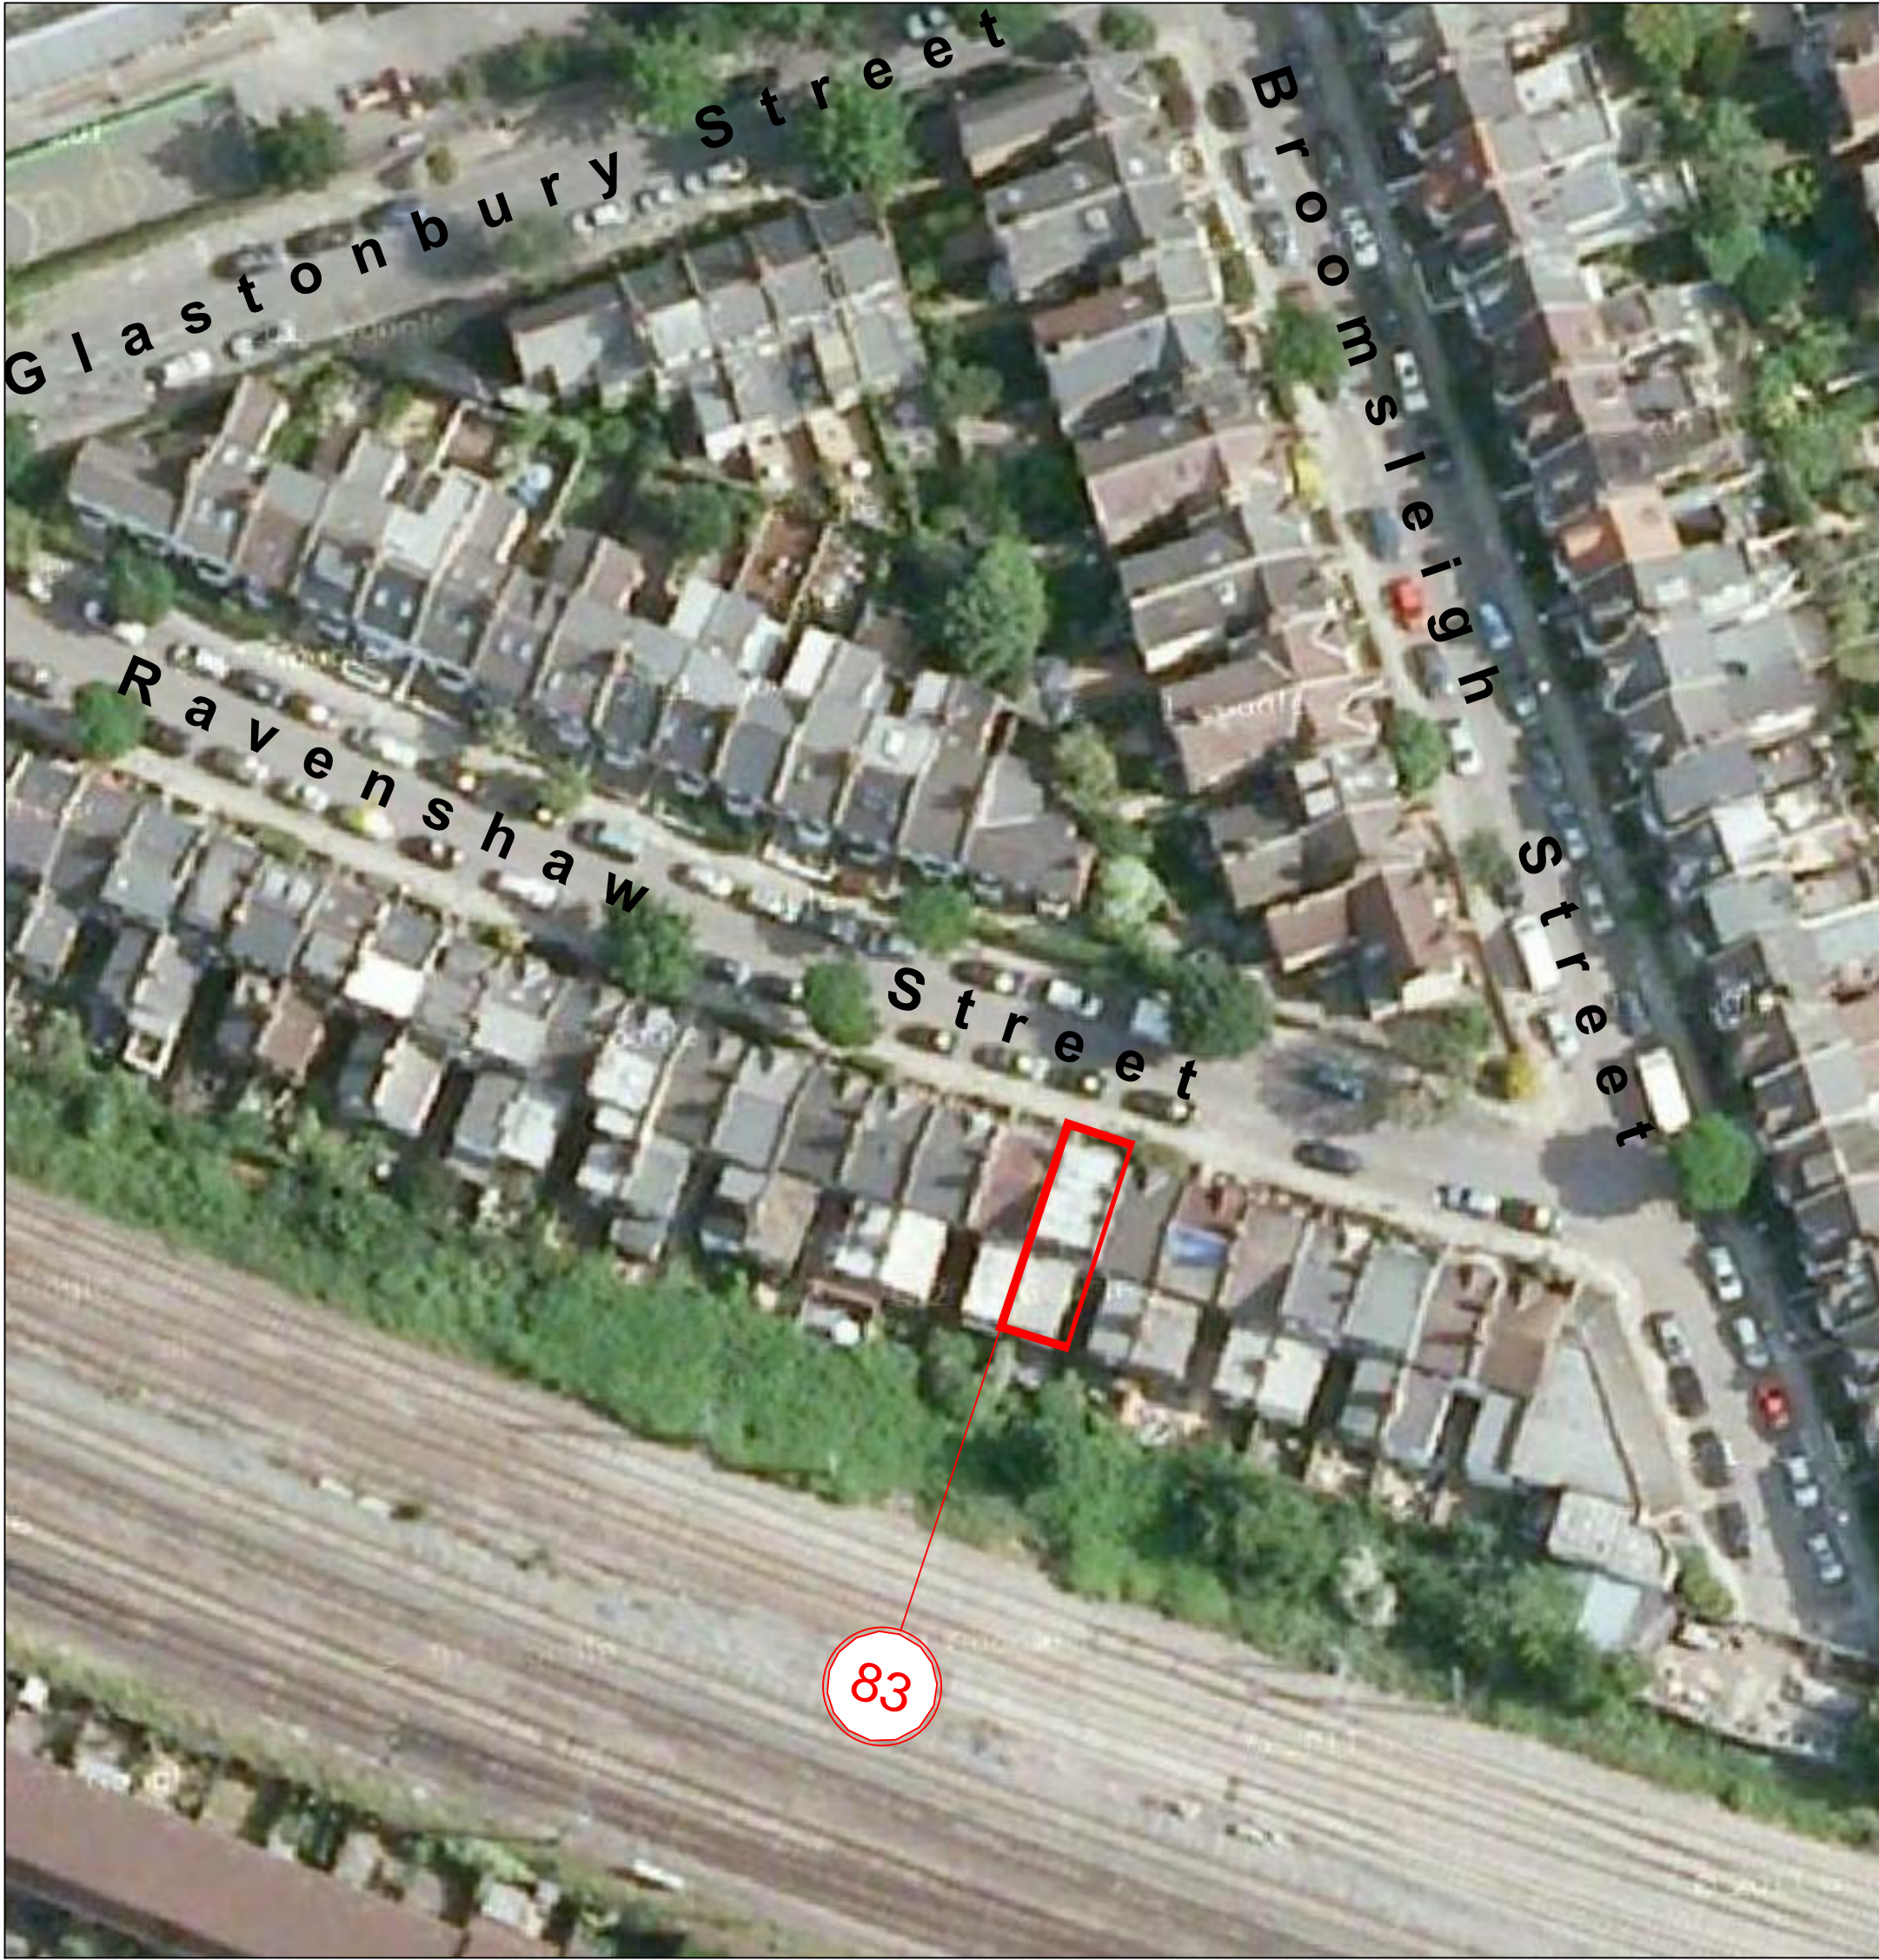

Location Plan

1:1250

Aerial Photo

1:500

| | | | |
|-----|----------|-------|----------------------|
| P3 | 20/05/17 | JCG | Planning application |
| P2 | 24/03/15 | JCG | Planning application |
| P1 | 21/02/12 | JCG | Planning discussion |
| Rev | Date | Drawn | Description |

Status:

PRELIMINARY

Client / project

Lara Feigel & John Craig Gray
83 Ravenshaw Street

Drawing title

Location Plan & Aerial Photo

| | |
|----------------|----------------|
| drawing number | revision |
| A-100 | P3 |
| scale 1/8 A1 | project number |
| Varies | 83JG |



JCG Architect, RIBA
83 Ravenshaw Street, London, NW6 1NP
e: john.craiggray@orange.net
m: 07812 211725

