





14045 - Camden Lock Village

Condition 20a: Area D (building D) - Typical Details of Balconies & Balustrades

Masterplan - Planning Application number 2012/4628/P


1.0 Building D Balconies: Materials / Finish

- ① Window frames, cills, flashings copings and louvres:
Aluminium, PPC - poylester powder coated RAL: 5004, Matt finish
- ② Brickwork:
mix of Freshfield lane First quality Multi & Freshfield Select Dark Facings at in/out coursing
- ③ Balustrades:
Frameless glass units with aluminium capping trim - colour to match window
- ④ Soffit:
self-finished external board
- ⑤ Decking:
timber decking

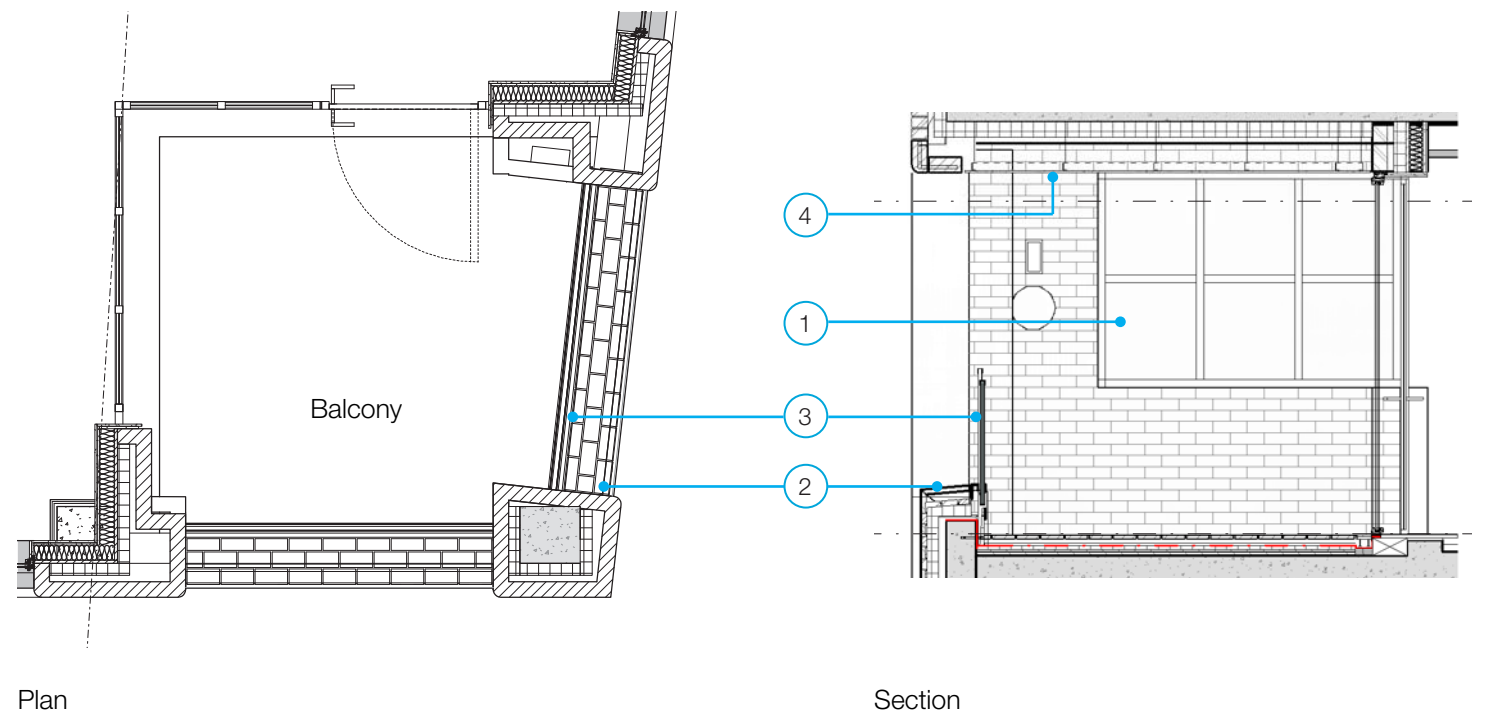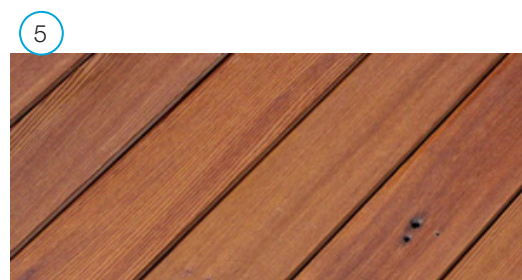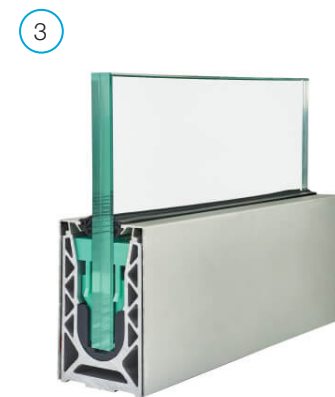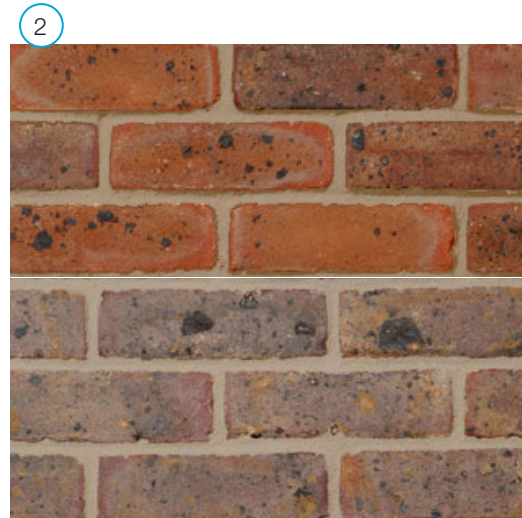


TYPICAL INSET BALCONY AT FACADE



1.1 Balcony Details at building D

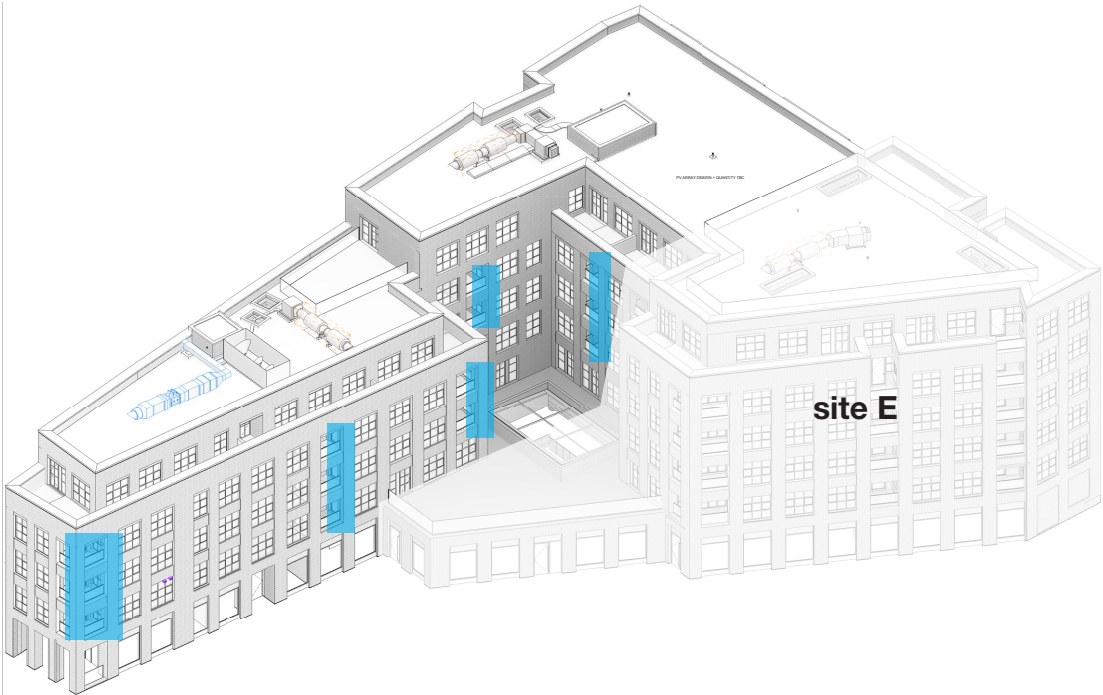

1 View from the Southwest

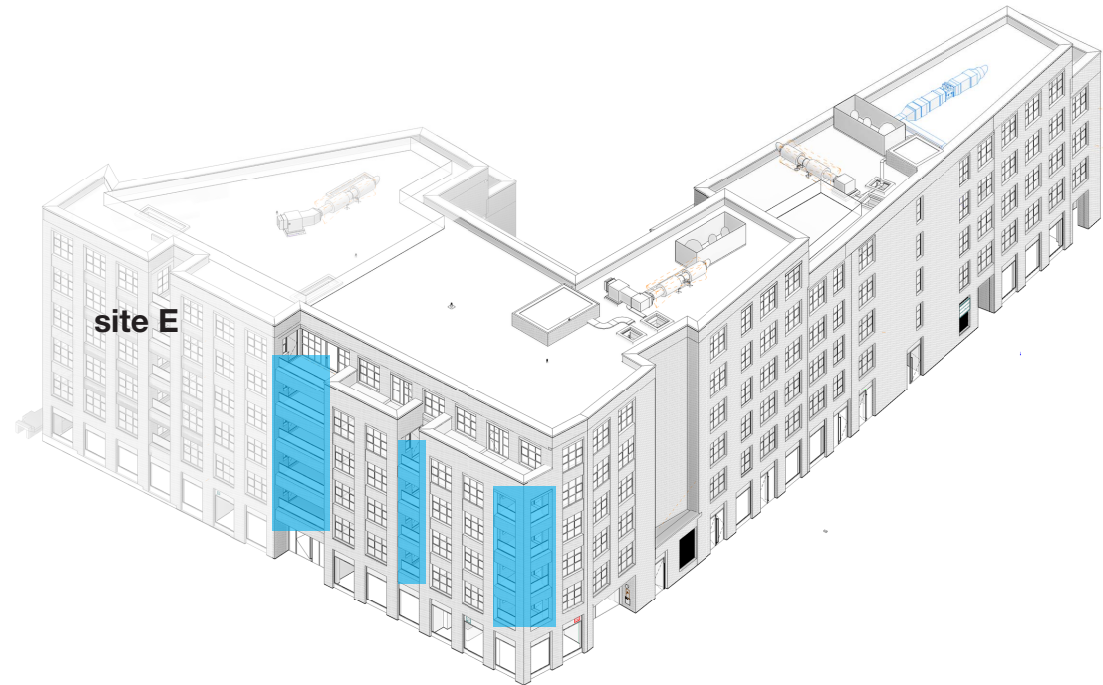


2 View from the Northeast

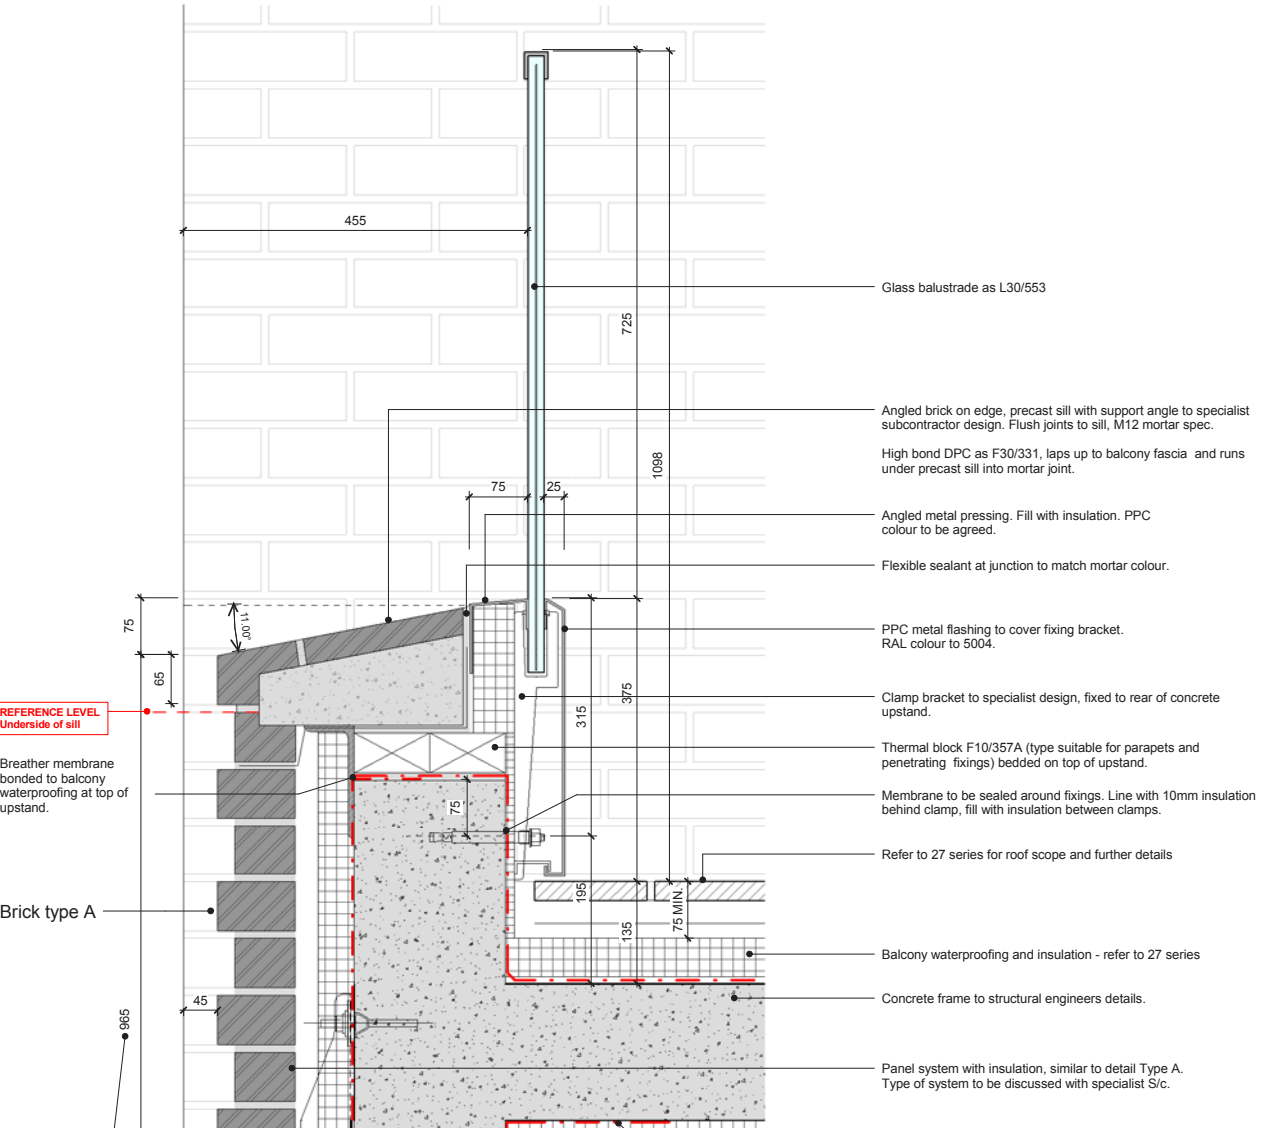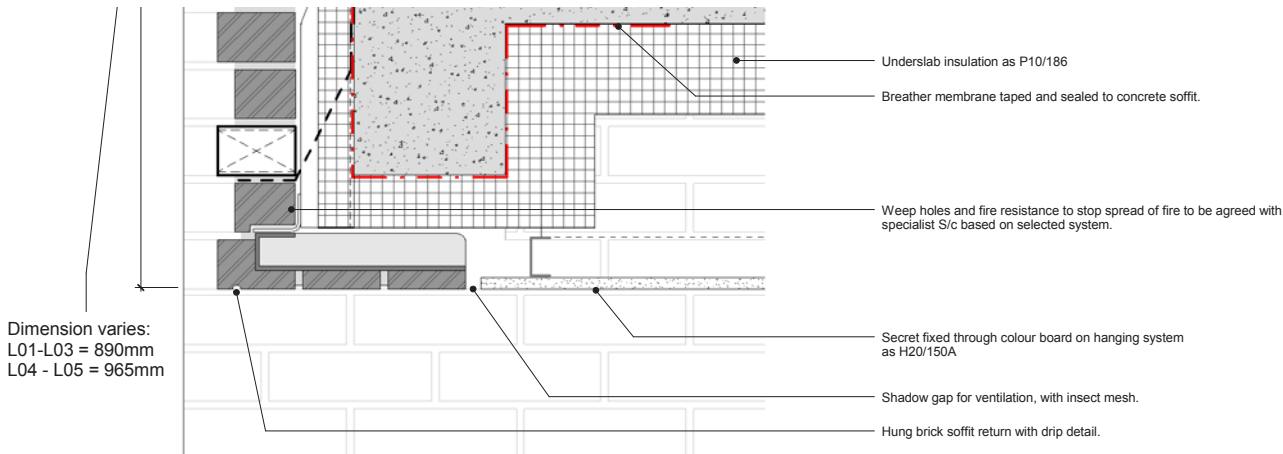


Detail Scale 1:10
TYPICAL BALCONY FACING DETAIL

1.1 Balcony Details at building D

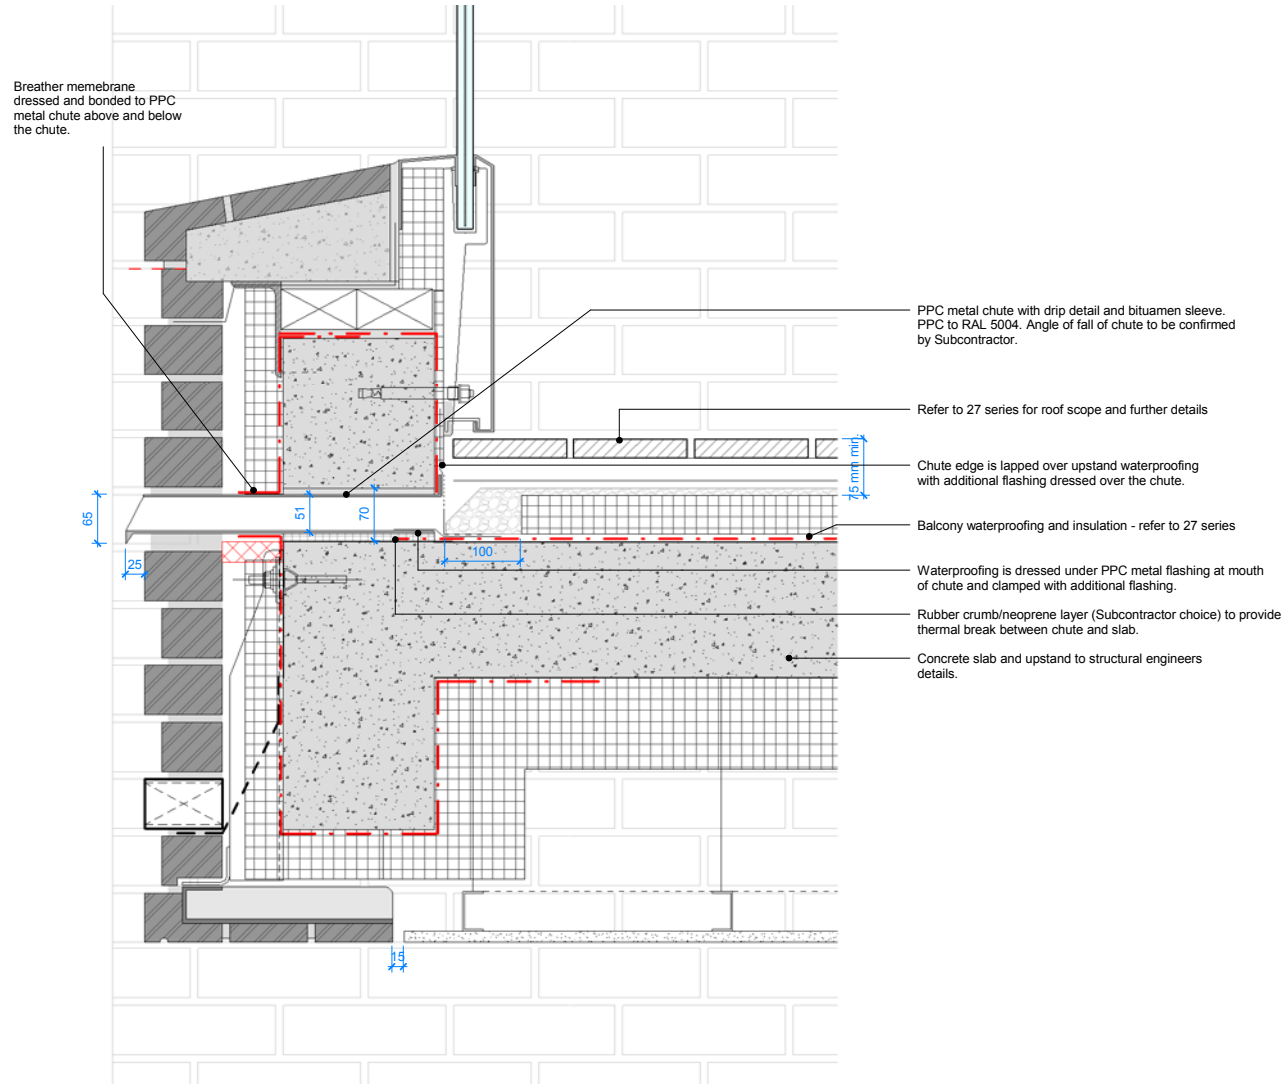


Detail Scale 1:10
DETAIL OF BALCONY OVERFLOW

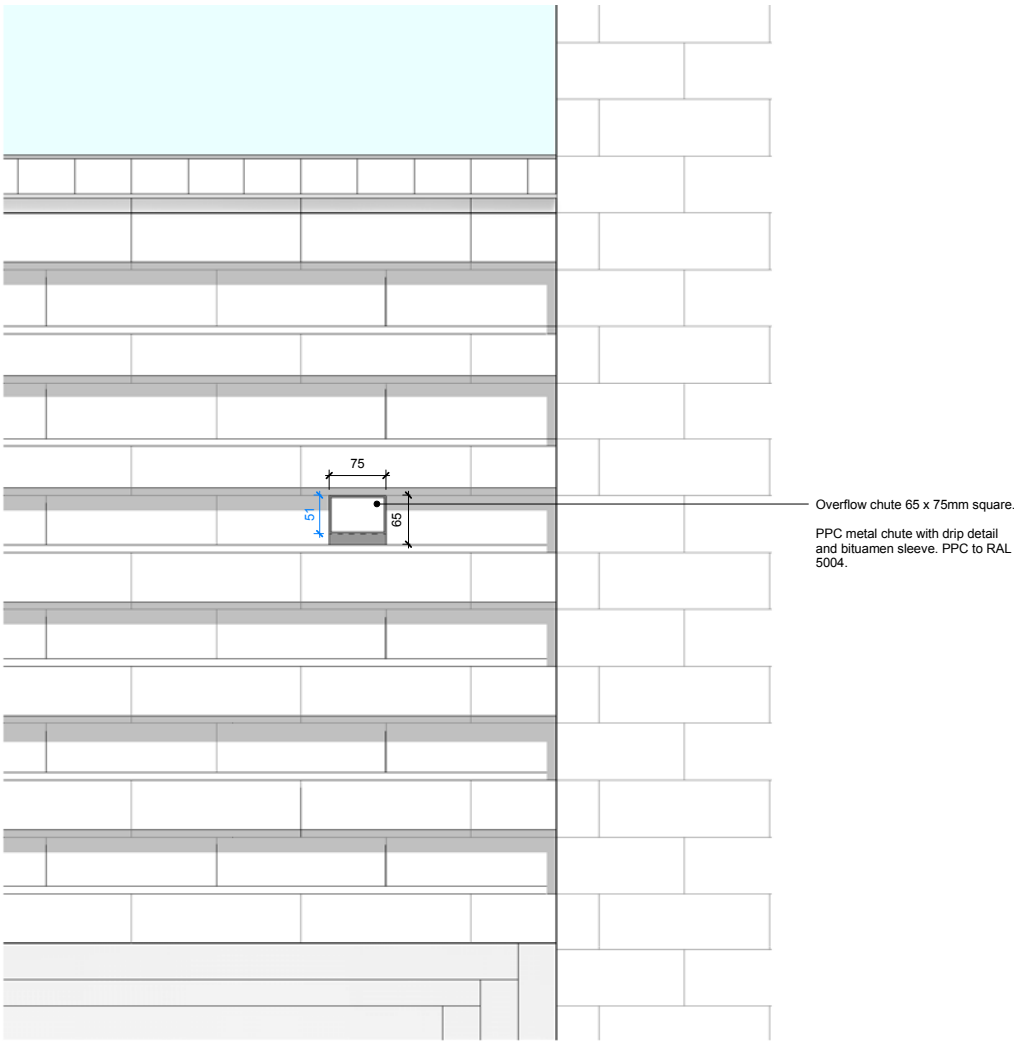


Detail Scale 1:10
DETAIL ELEVATION OF BALCONY OVERFLOW

1.2 Roof Terrace Details at building D


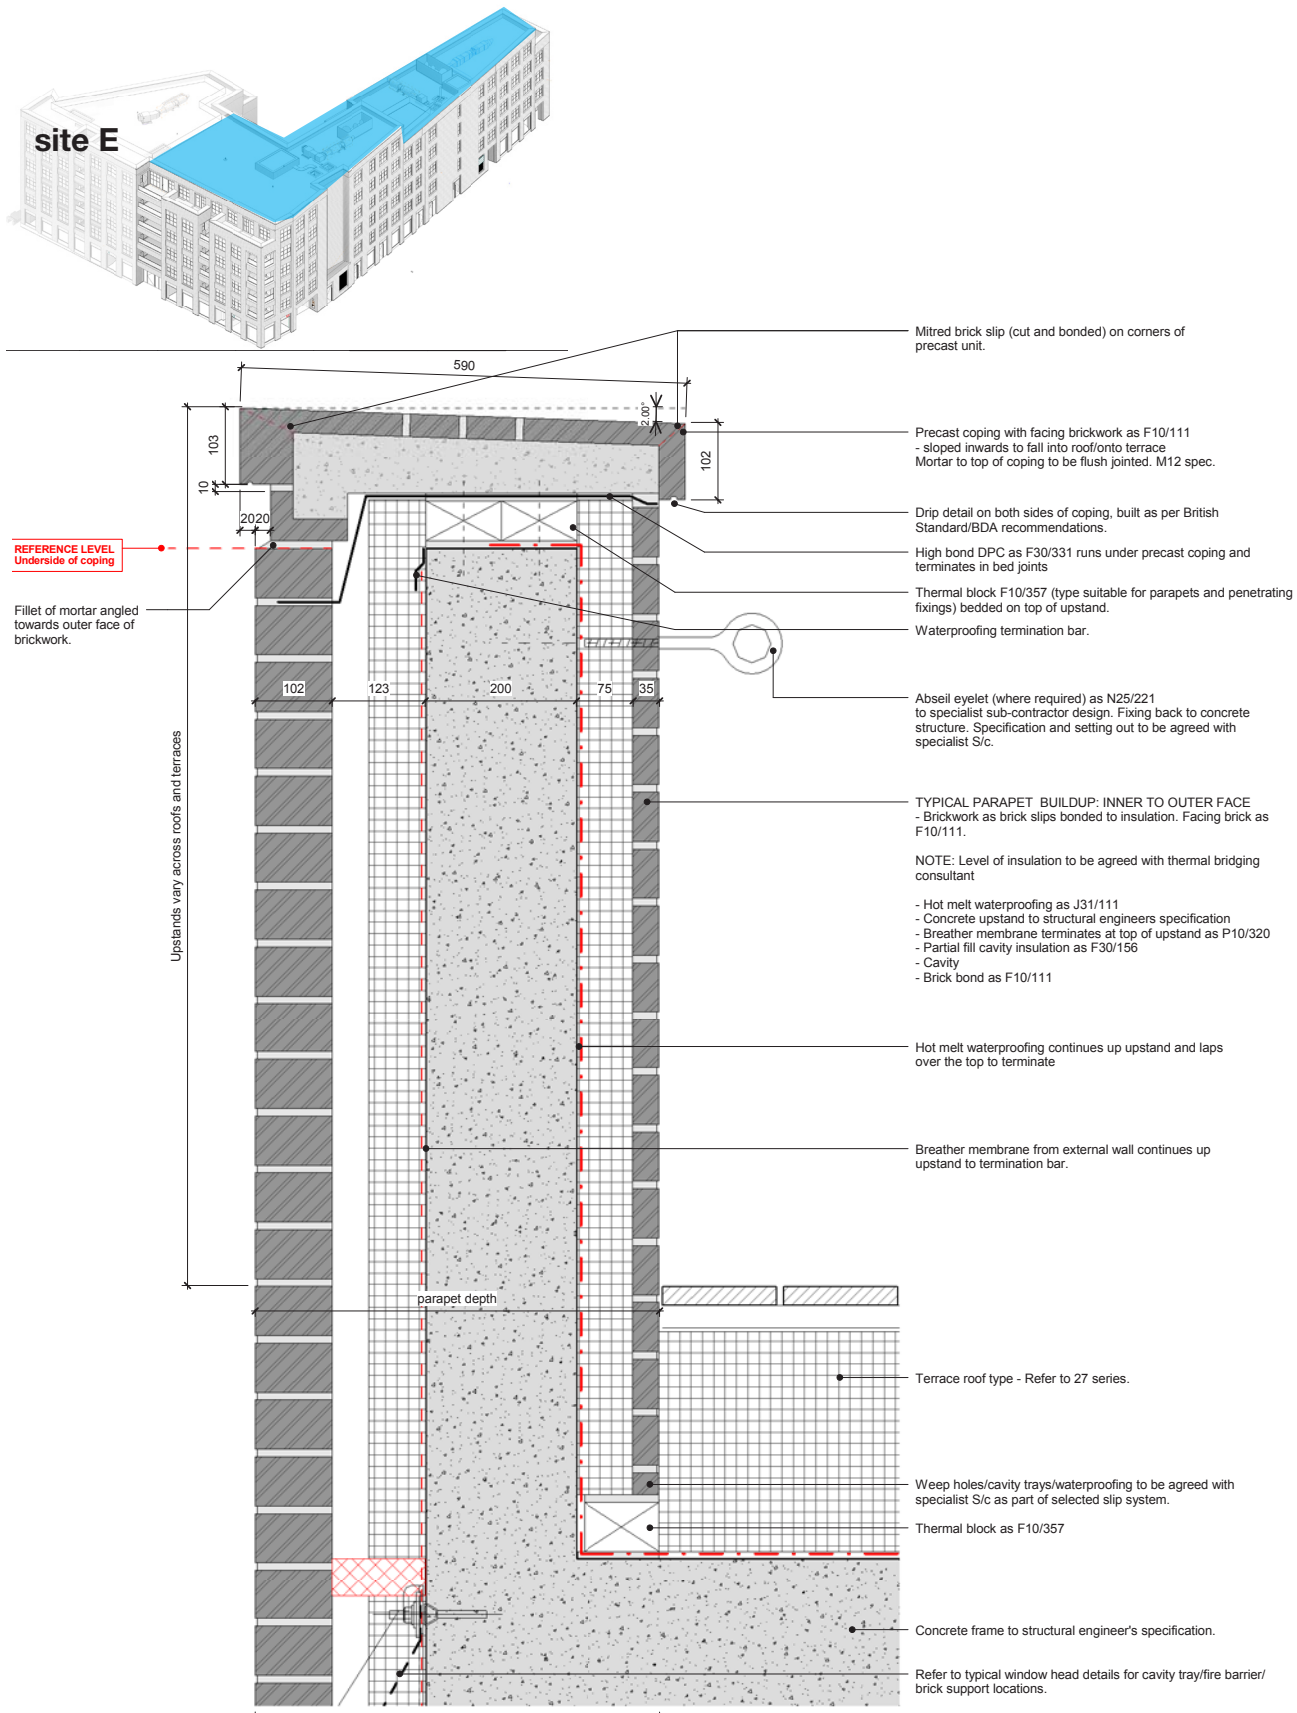


Detail Scale 1:10
TYPICAL DETAIL AT ROOF PARAPET

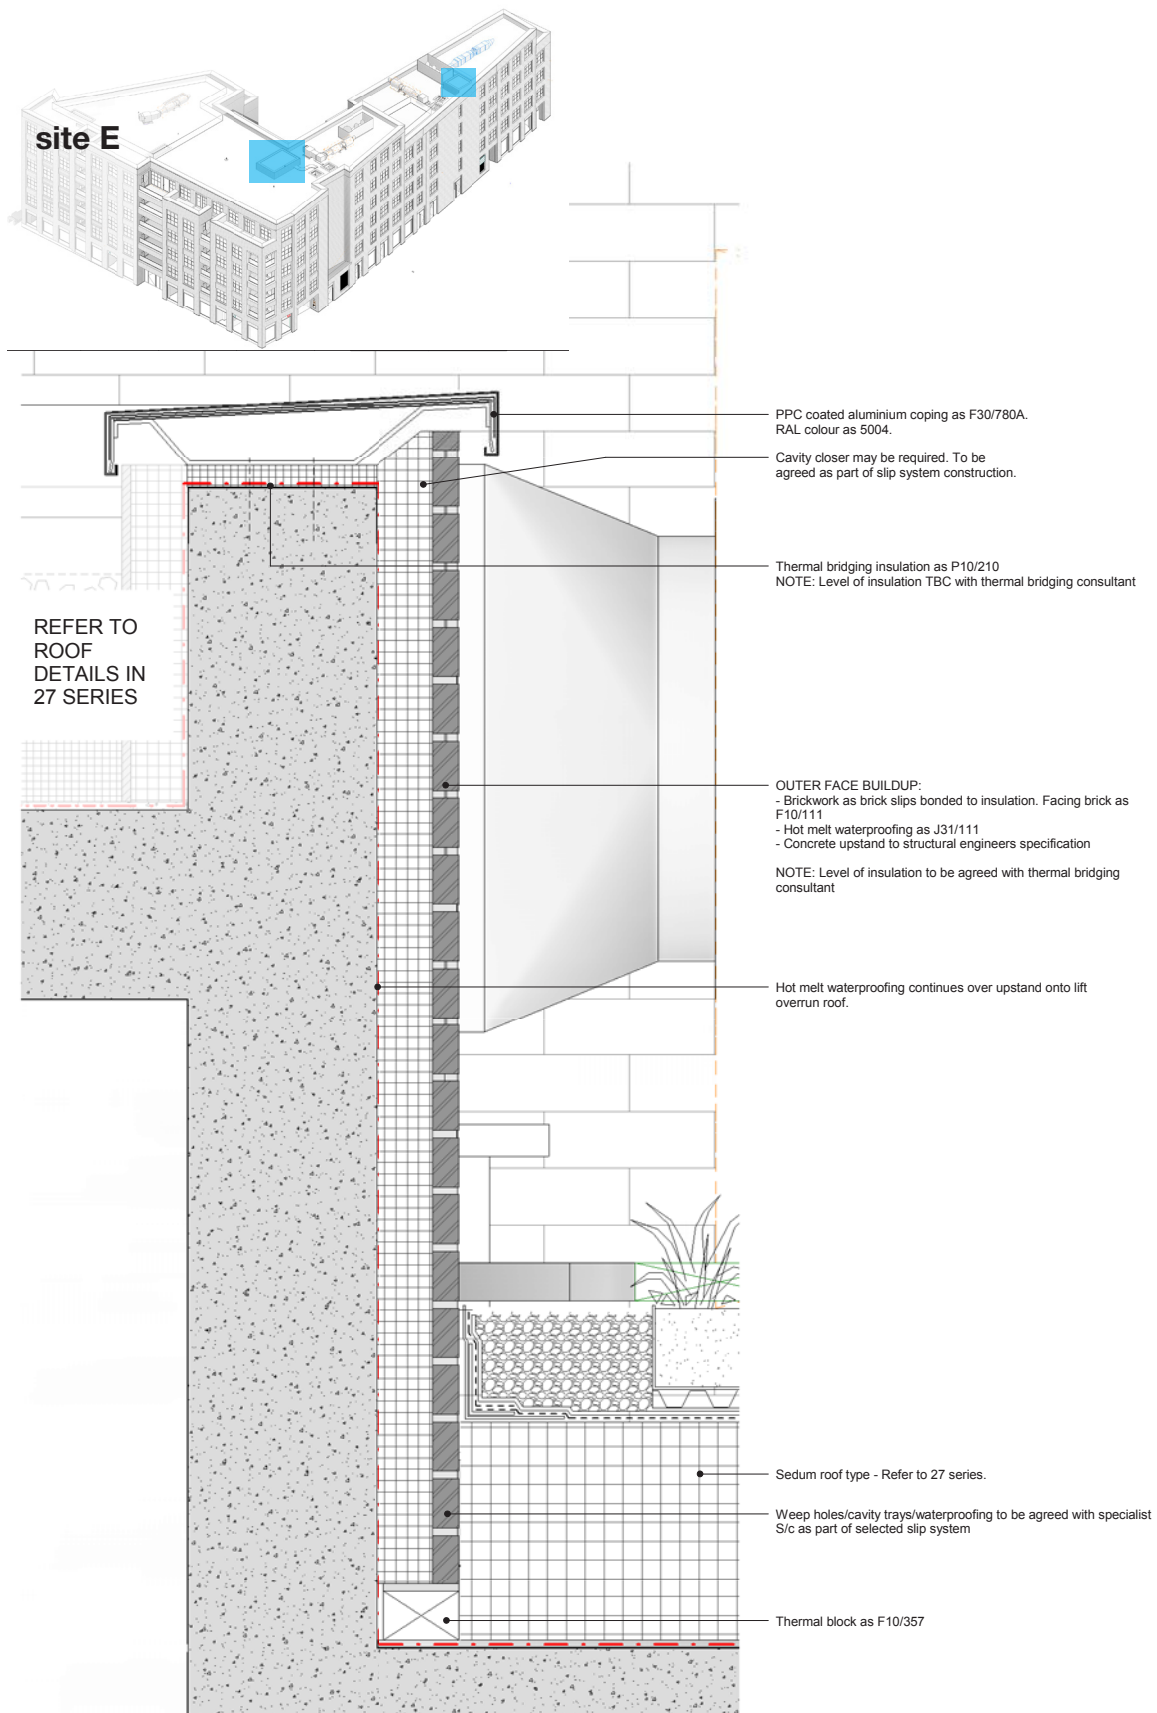

Detail Scale 1:10
DETAIL AT LIFT OVERRUN

1.2 Roof Terrace Details at building D

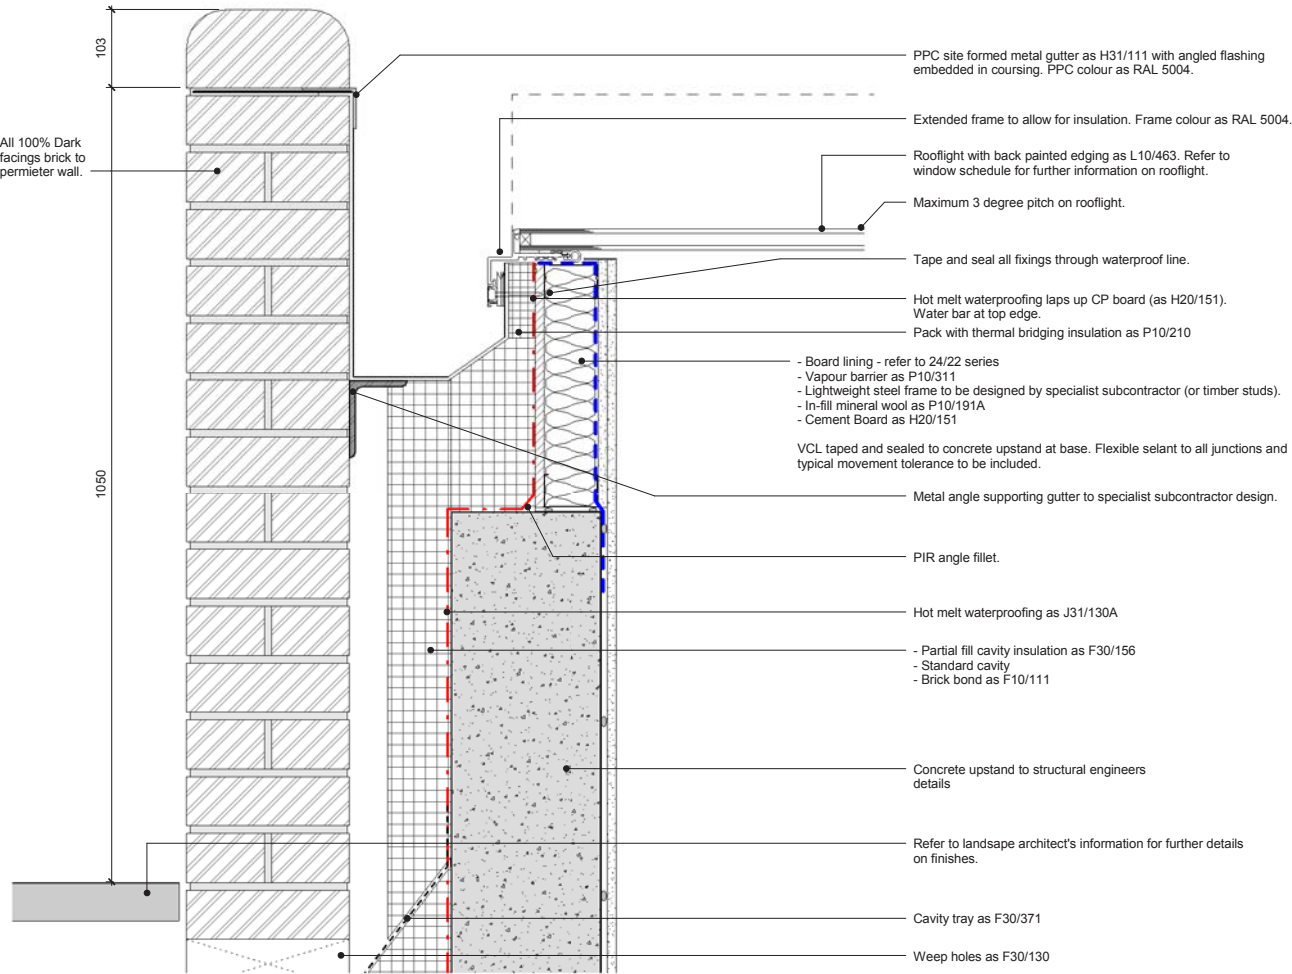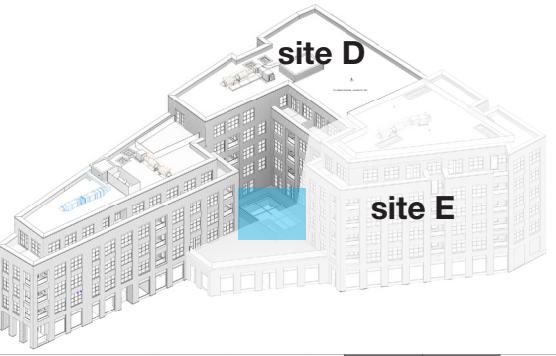

Detail Scale 1:10
DETAIL of Fixed Rooflight at Level 1 Roof