


 TO BE DEMOLISHED

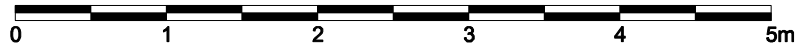

Grays Inn Road

195-199 Grays Inn Road

4 Mecklenburgh street

no. 4
Mecklenburgh
Street

Revisions:			Revisions:		
Suffix	Date	Drawn by	Suffix	Date	Drawn by

PLANNING

Job Name:
195-199 GRAYS INN ROAD
LONDON WC1

Drawing Title:
SECTION BB
EXISTING

Scale: 1:50@A3 Date: 10/2013 Drawn: GCF Checked: PW




4TH FLOOR, SOPHIA HOUSE
 32-34 FEATHERSTONE STREET, LONDON, EC1Y 2BJ
 TEL: 020 7250-0090 FAX: 020 7250-0983
 www.europeanurban.com

Job Ref: 1155R Drawing number: AL(00)07 Revision: C