




Section

Elevation

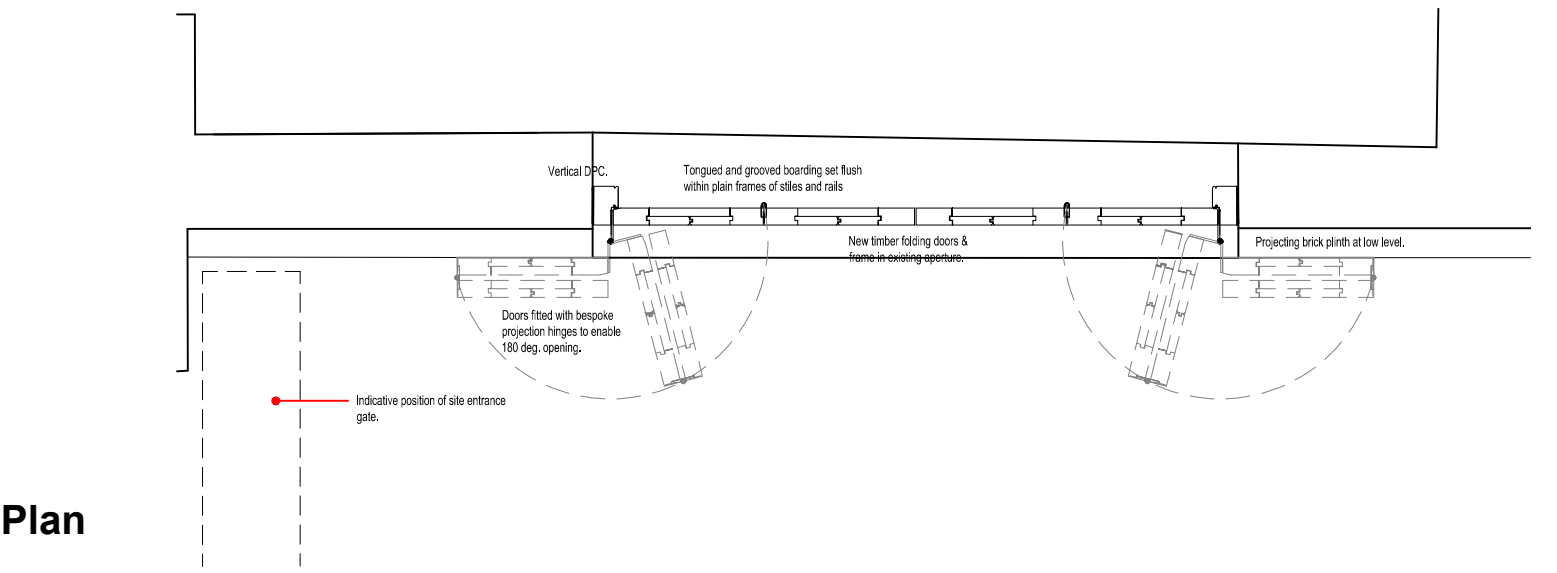


Plan

Proposed double folding doors - Scale 1:10

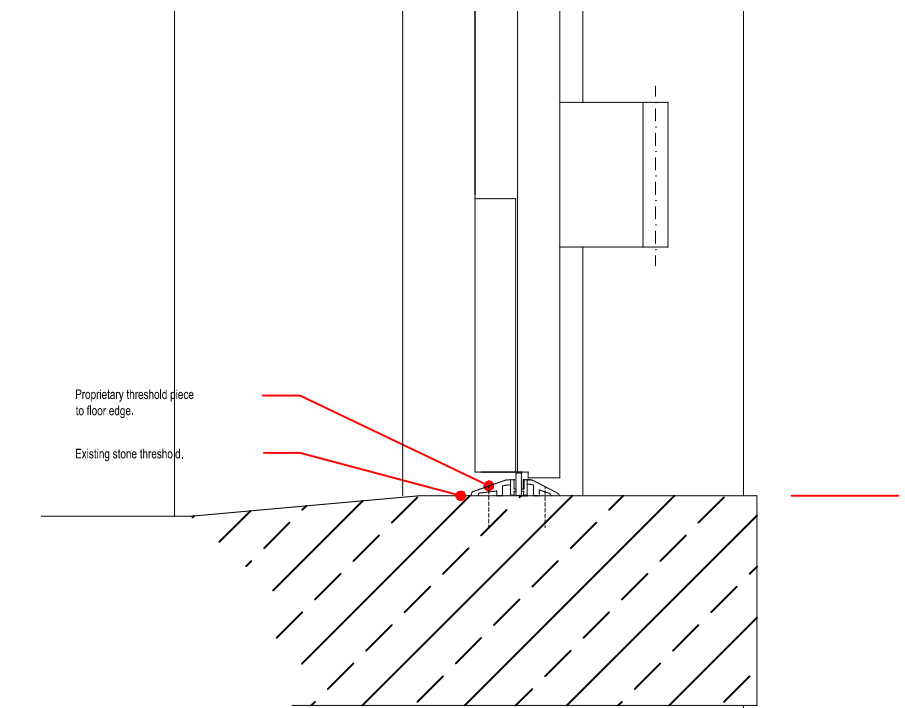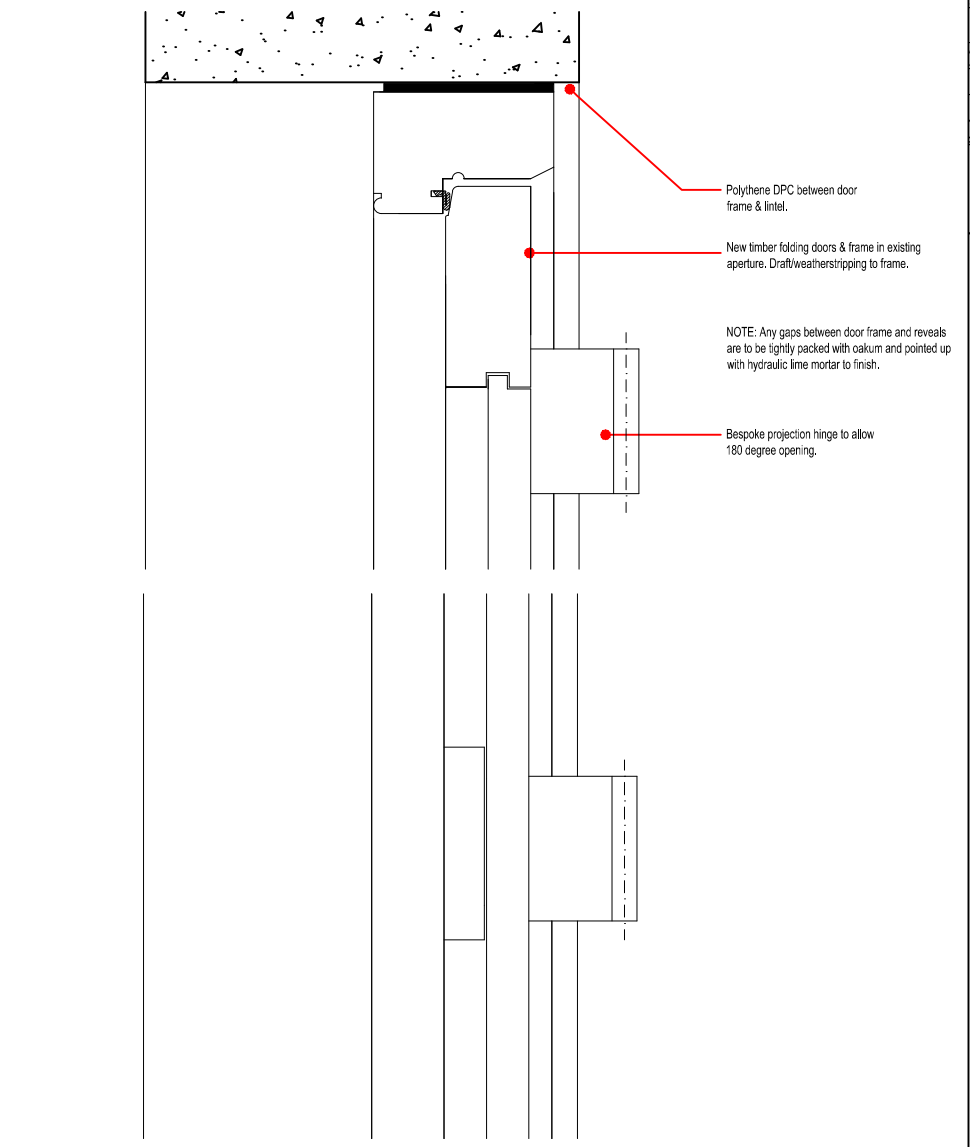

Proposed double folding doors - detail section Scale 1:2

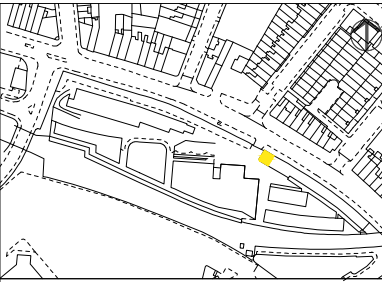

Please note that information used to produce these drawings is based on measured survey supplied by others; Heritage Architecture can not be held responsible for any inaccuracies that may exist. Please do not scale drawings. All dimensions should be verified on site.

Camden Stables Market
London
NW1
United Kingdom

STANLEY SIDINGS LTD


Camden Stables Market
CHALK FARM BUILDING (BLOCK A)

Drawing Title
Proposed tenant fitting out works:
Proposed external door details

Scale 1:10 & 1:2 @ A1

Drawing Status
For Planning & Listed Building Consent

April 2017 Drawing No
A-PP-03-RevA

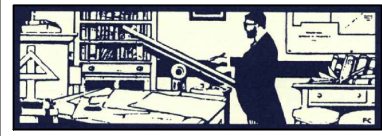

STEPHEN LEVRANT HERITAGE ARCHITECTURE
62 British Grove, London, W4 2NL
E-mail: info@heritage.co.uk